


INDEX OF SHEETS

SHEET NO. 1	TITLE
SHEET NO. 3	TYPICAL CROSS SECTIONS
SHEET NO. 2	ESTIMATE OF QUANTITIES
SHEET NO.	MISCELLANEOUS QUANTITIES
SHEET NO.	RIGHT OF WAY PLAT
SHEET NO. 3	PLAN AND PROFILE STA. 20+04.67 TO STA. 20+39.33
SHEET NO. 3	STANDARD DETAILS
SHEET NO.	DRAINAGE STRUCTURES
SHEET NO.	CROSS SECTIONS

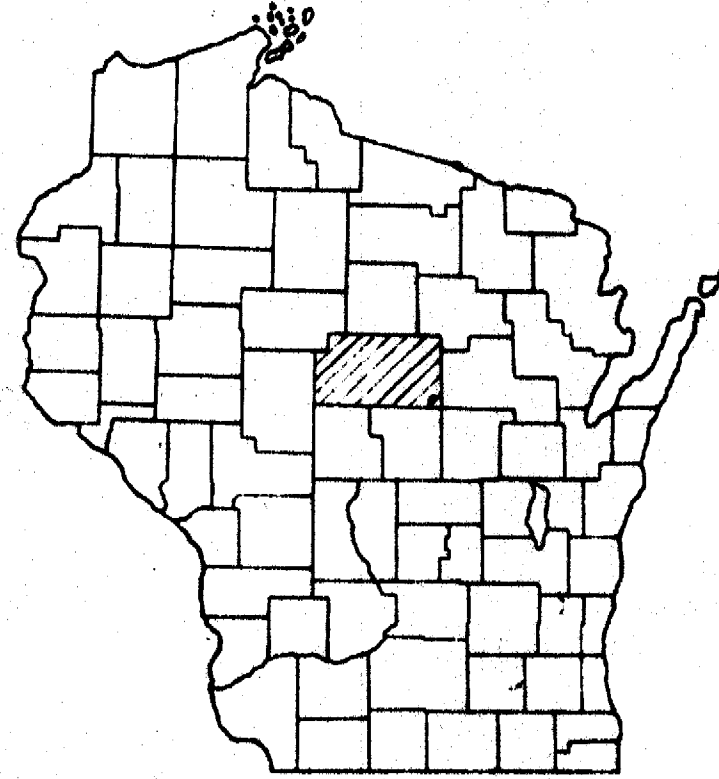


STATE OF WISCONSIN
STATE HIGHWAY COMMISSION OF WISCONSIN

PLAN AND PROFILE OF PROPOSED
GALLOWAY - EAST COUNTY LINE ROAD
GALLOWAY BRIDGE
C.T.H. "VV"
MARATHON COUNTY
PROJECT S 1168(2)

COUNTY AND HIGHWAY	ROUTE AND SECTION	CLASS AND AGREEMENT		FEDERAL DIVISION OFFICE	SHEET NUMBER	TOTAL SHEETS
		STATE	FEDERAL			
37.6	1168.0		11.2	WIS. 4	1	

SCALES: PLAN 1 IN. = 100 FT.
PROFILE HOR. 1 IN. = 100 FT. VERT. 1 IN. = 10 FT.
CROSS SECTIONS HOR. 1 IN. = 5 FT. VERT. 1 IN. = 5 FT.

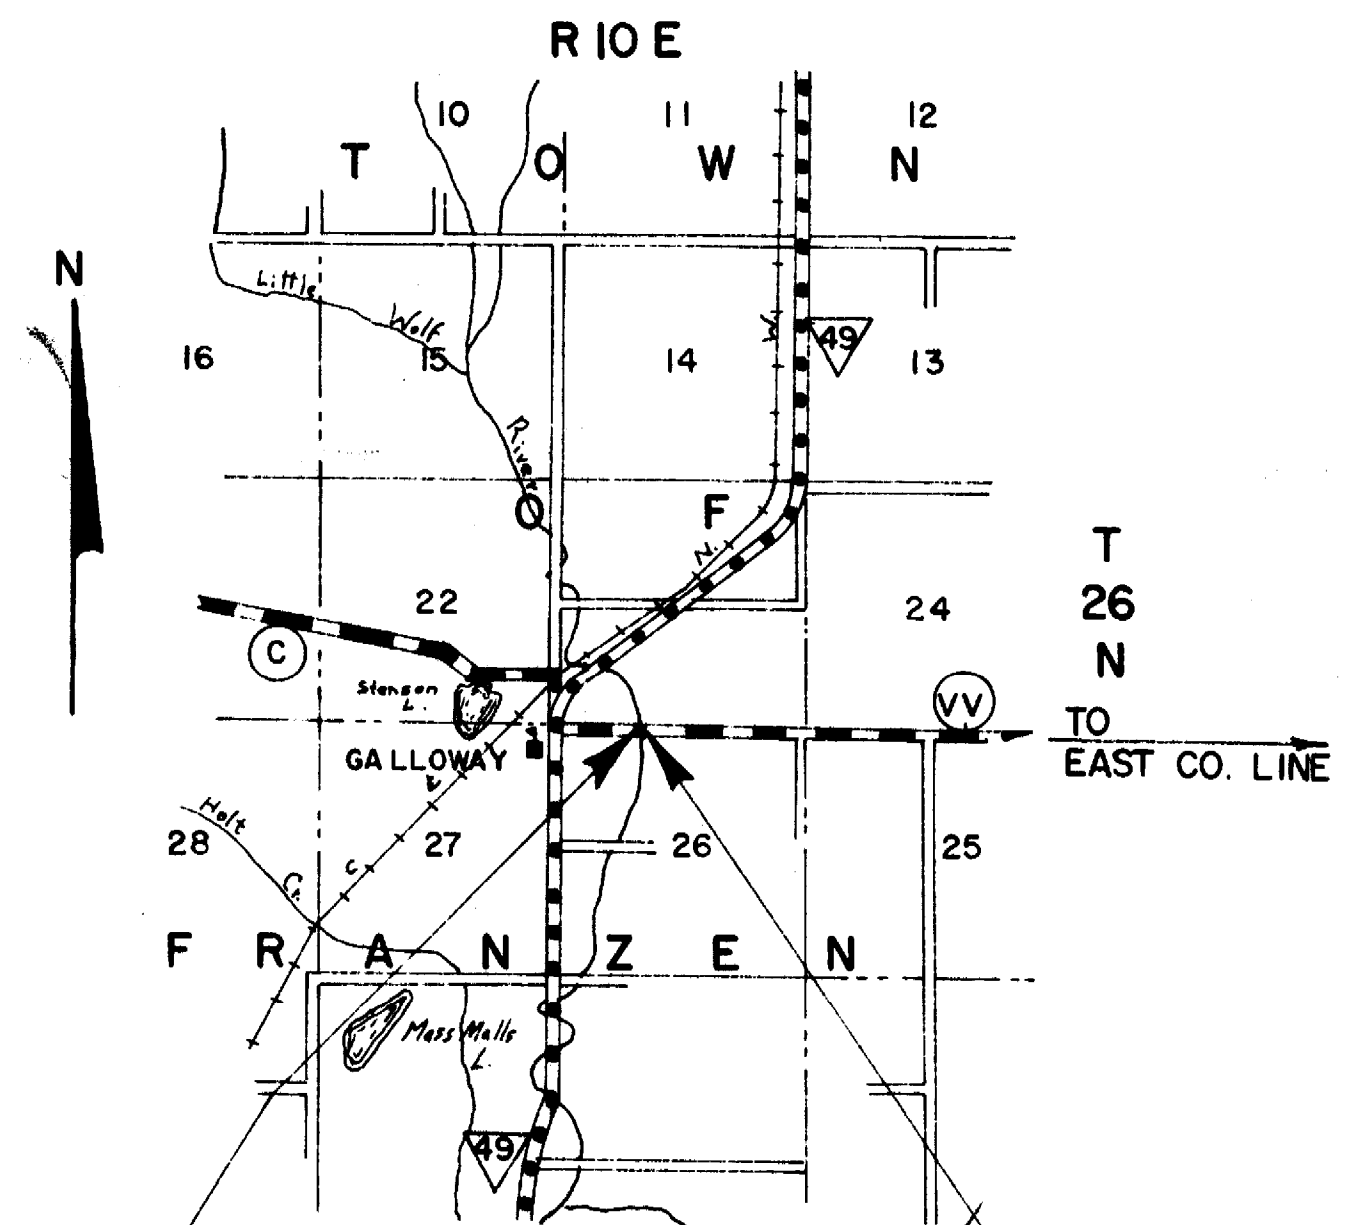

BEGINNING OF PROJECT S 1168(2)
STA. 20 + 04.67
± 20035 EAST OF S.W. COR., SEC. 23
T 26N, R 10E

END OF PROJECT S 1168(2)
STA. 20 + 39.33

CONVENTIONAL SIGNS

STATE LINE	-----	CULVERTS IN PLACE	-----
COUNTY LINE	-----	CULVERTS REQUIRED	-----
TOWNSHIP OR RANGE LINE	-----	DROP INLET	-----
SECTION LINE	-----	POWER POLE	-----
NEW RIGHT OF WAY LINE	-----	TELEPHONE OR TELEGRAPH POLE	-----
PRESENT RIGHT OF WAY LINE	-----	RIGHT OF WAY MARKERS	-----
WIRE FENCE { WOVEN	-----	REFERENCE STAKE FOR HUBS ONLY	-----
{ BARBED	-----	MARSH	-----
LOT LINE	-----	HEDGE	-----
CORPORATE OR CITY LIMITS	-----	TREES	-----
PROPERTY LINE	-----	GROUND ELEVATION	DATUM LINE 73.9
TRAVELED WAY OR P.E.	-----	GRADE ELEVATION	DATUM LINE 75.6
RAILROADS	-----		
BASE OR SURVEY LINE	-----		

LAYOUT

SCALE ONE MILE

TOTAL NET LENGTH OF CENTERLINE = 0007 MI.

STATE HIGHWAY COMMISSION OF WISCONSIN
MADISON, WIS.

SURVEYOR_GEC _____ NOTE BOOK _____
DIVISION COMPUTER_FCL _____ M. O. CHECKER _____
DISTRICT CHECKER _____ CORRECT _____

CORRECT: _____
DATE _____ DISTRICT ENGINEER _____

RECOMMENDED FOR APPROVAL: _____
DATE _____ ENGINEER OF DESIGN _____

APPROVED: _____
DATE _____ STATE HIGHWAY ENGINEER _____

DEPARTMENT OF COMMERCE
BUREAU OF PUBLIC ROADS




APPROVED: _____

BENCH MARKS			
1	0-58	SPIKE IN 9" MAPLE	177.00
2	19+19	" " 7" ASH 36'R.	152.26
3	21+87	" " 8" MAPLE 36'R.	162.93


B. P. R. DIVISION	PROJECT	SHEET NUMBER	TOTAL SHEETS
4	S 1168(2)	3	

DATE: 11-6
 BY: CEC
 SURVEYED: []
 PLOTTED: []
 NOTE BOOK: []
 PLAN NO.:

DATE: []
 BY: []
 SURVEYED: []
 PLOTTED: []
 NOTE BOOK: []
 PROFILE NO.:

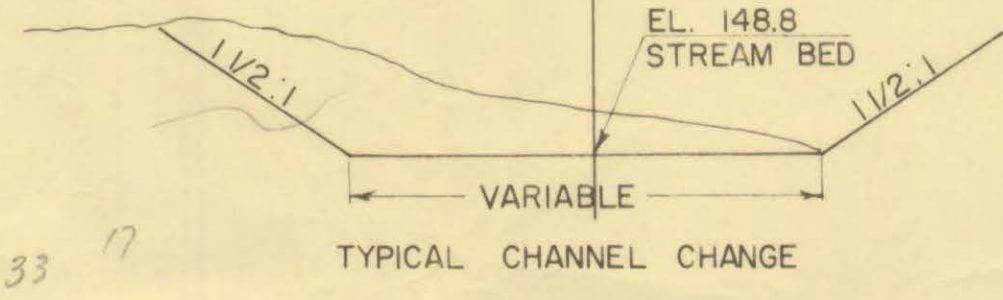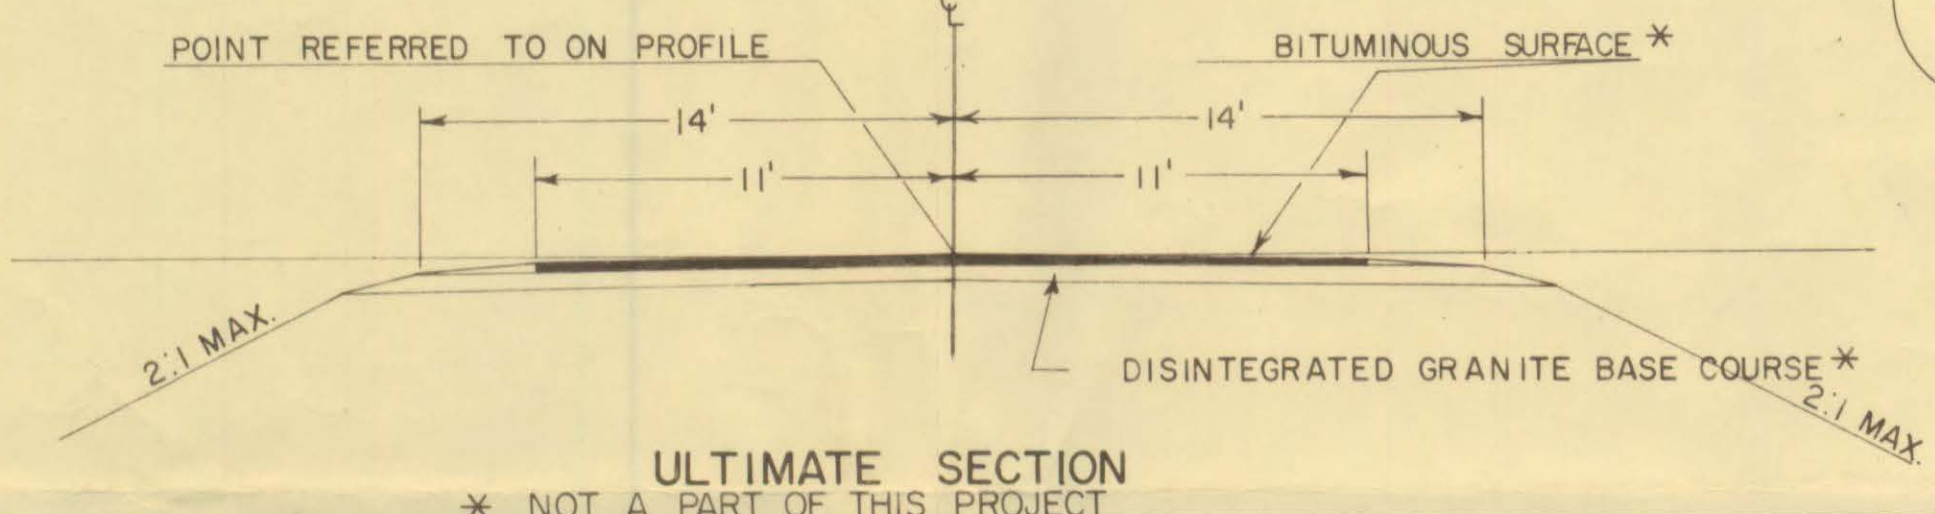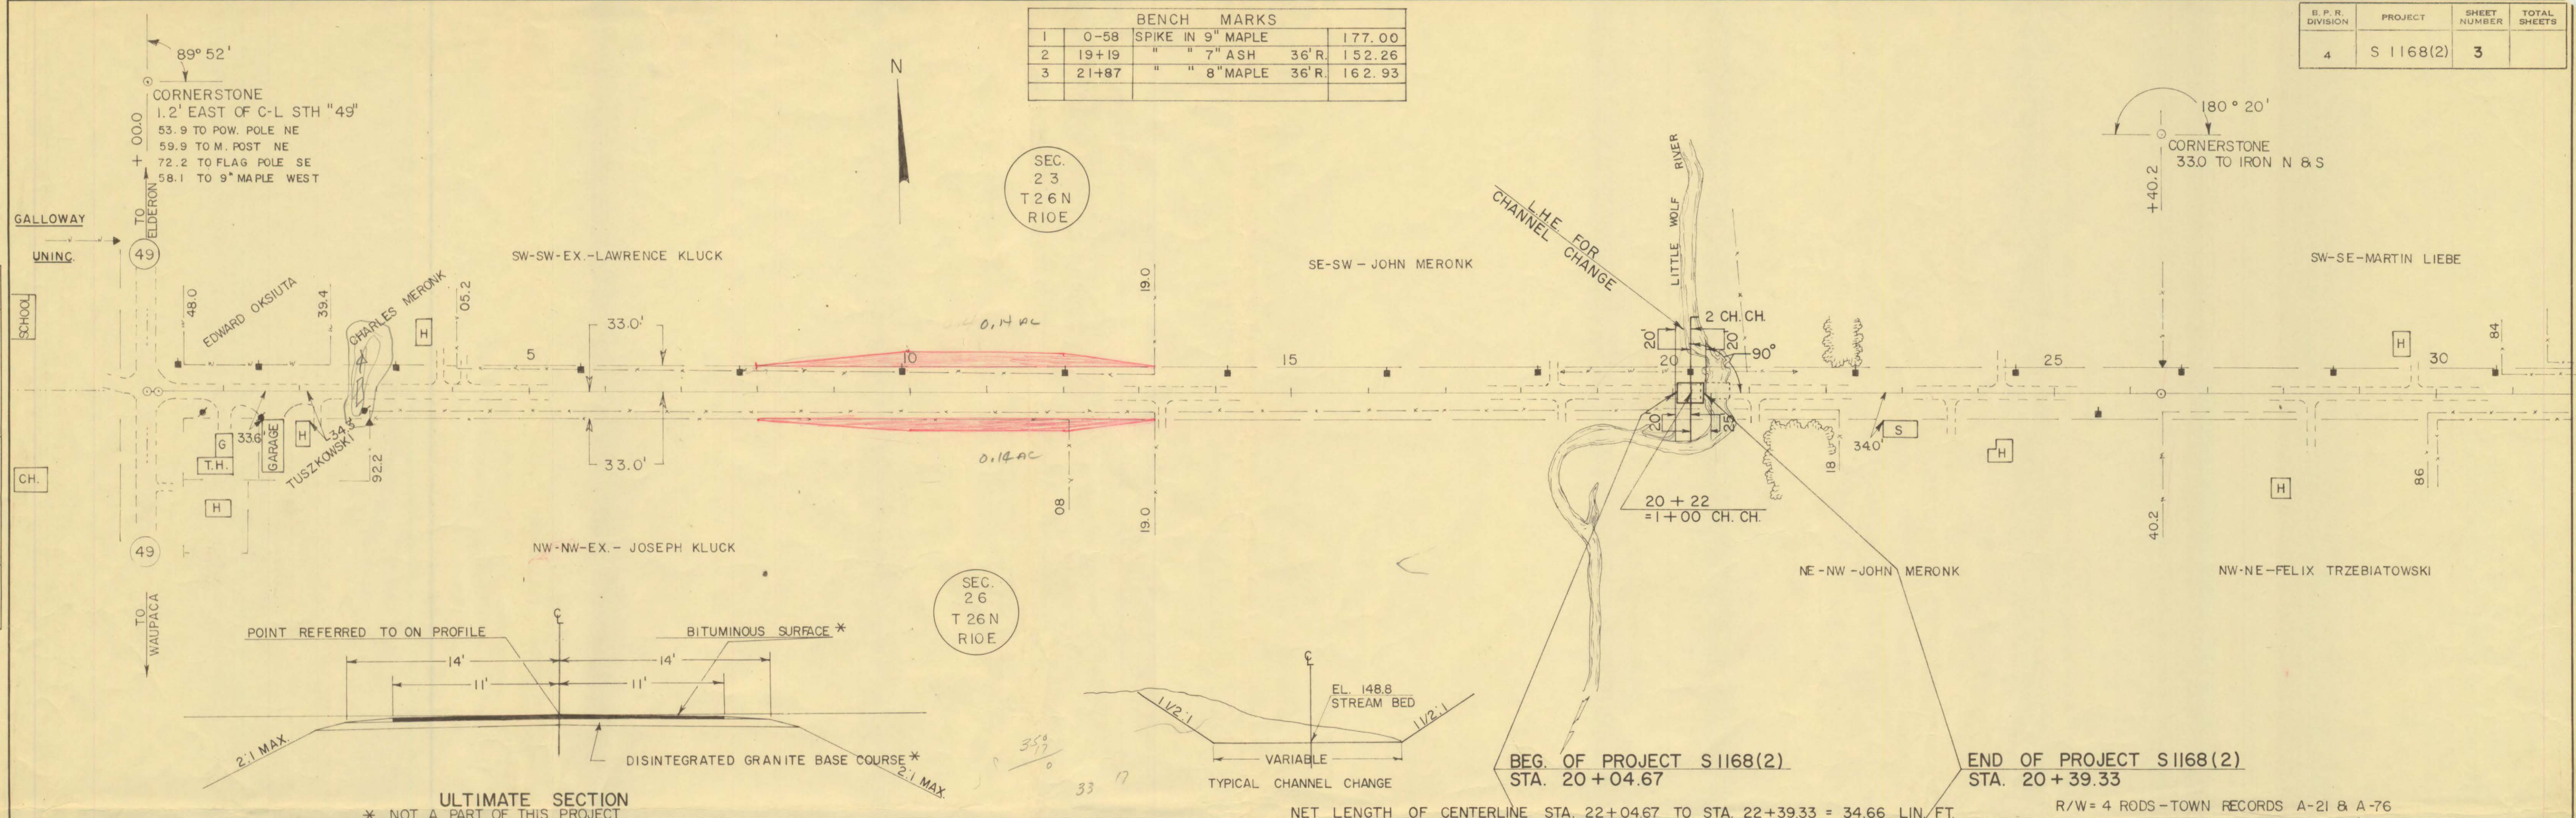

BEG. OF PROJECT S 1168(2) STA. 20+04.67
 END OF PROJECT S 1168(2) STA. 20+39.33
 NET LENGTH OF CENTERLINE STA. 22+04.67 TO STA. 22+39.33 = 34.66 LIN. FT.
 R/W = 4 RODS - TOWN RECORDS A-21 & A-76

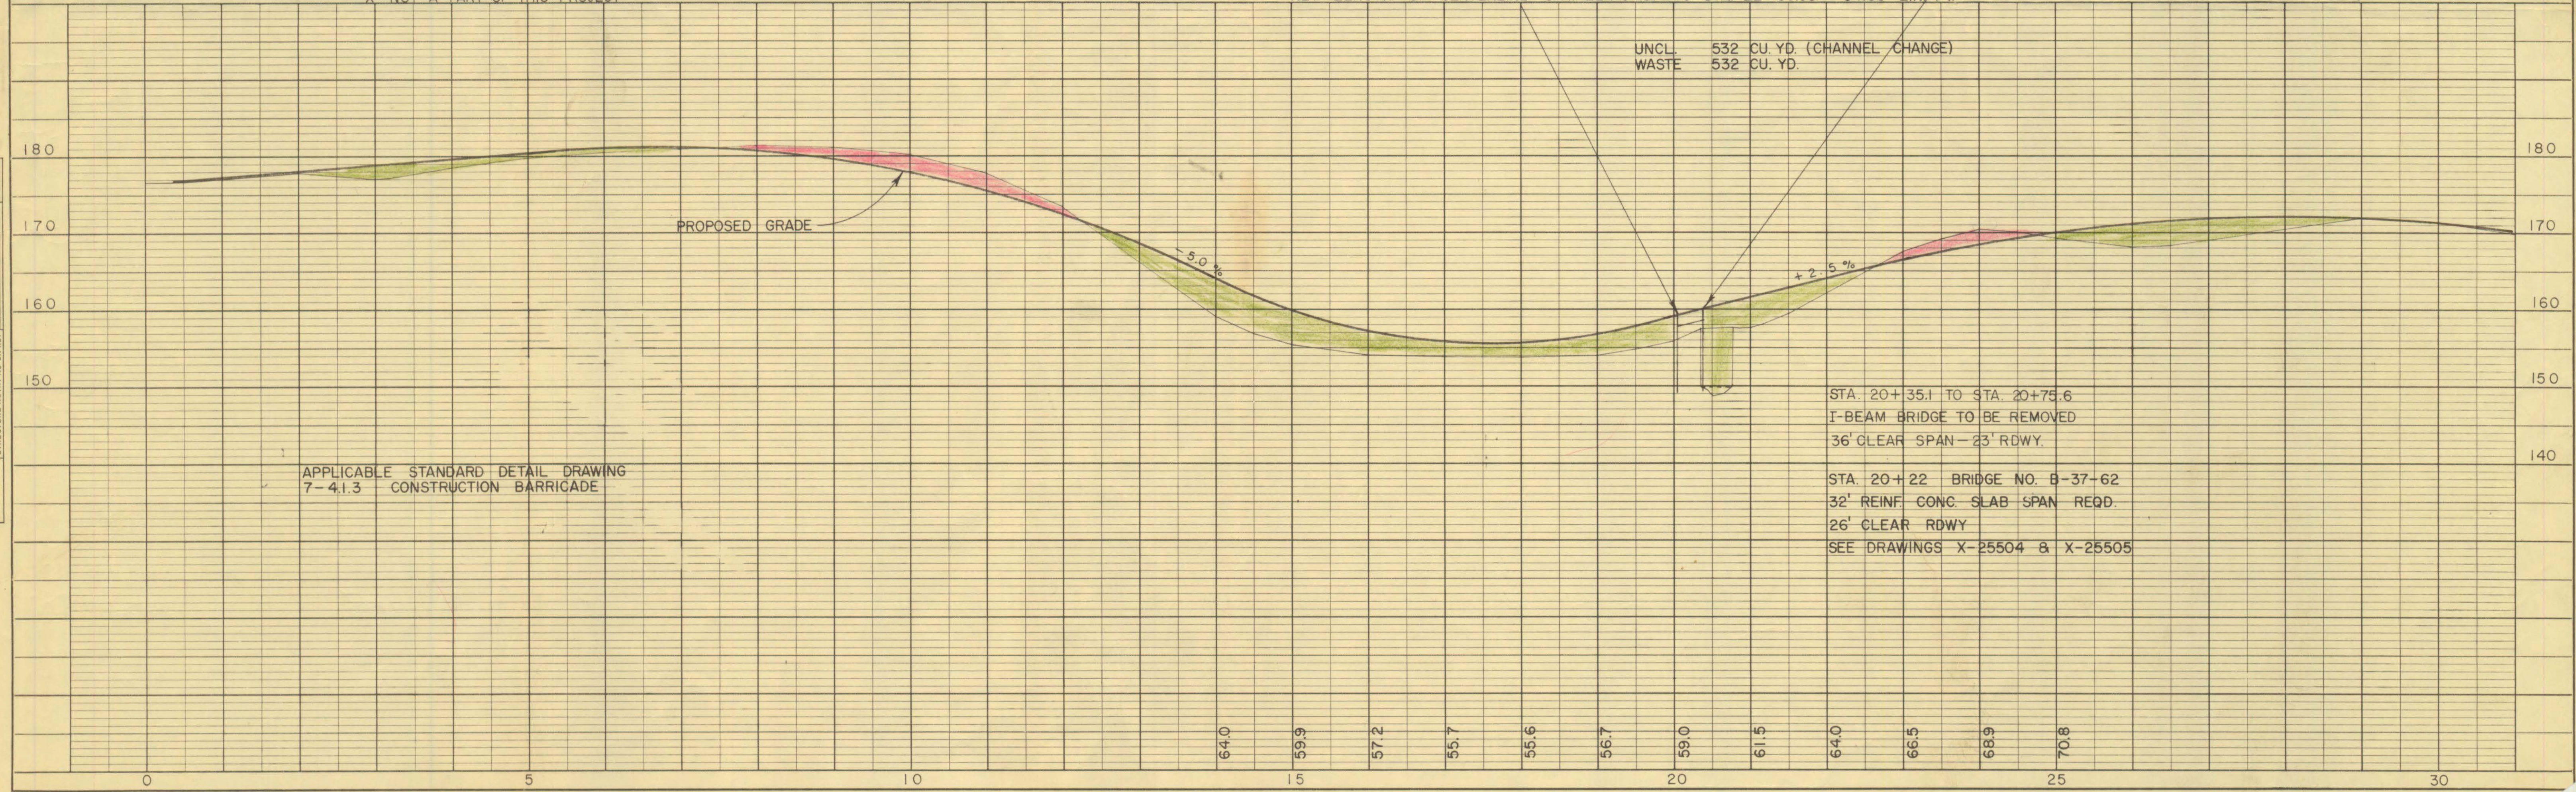


APPLICABLE STANDARD DETAIL DRAWING 7-4.1.3 CONSTRUCTION BARRIAGE

STA. 20+35.1 TO STA. 20+75.6
 I-BEAM BRIDGE TO BE REMOVED
 36' CLEAR SPAN - 23' RDWY.
 STA. 20+22 BRIDGE NO. B-37-62
 32' REINF CONC SLAB SPAN REQ.
 26' CLEAR RDWY
 SEE DRAWINGS X-25504 & X-25505

FINAL SURVEY	SURVEYED	BY	DATE
NOTE BOOK NO.	PLOTTED		
	AREAS		
	CHECKED		

ORIGINAL SURVEY	SURVEYED	BY	DATE
NOTE BOOK NO.	PLOTTED		
	AREAS		
	CHECKED		

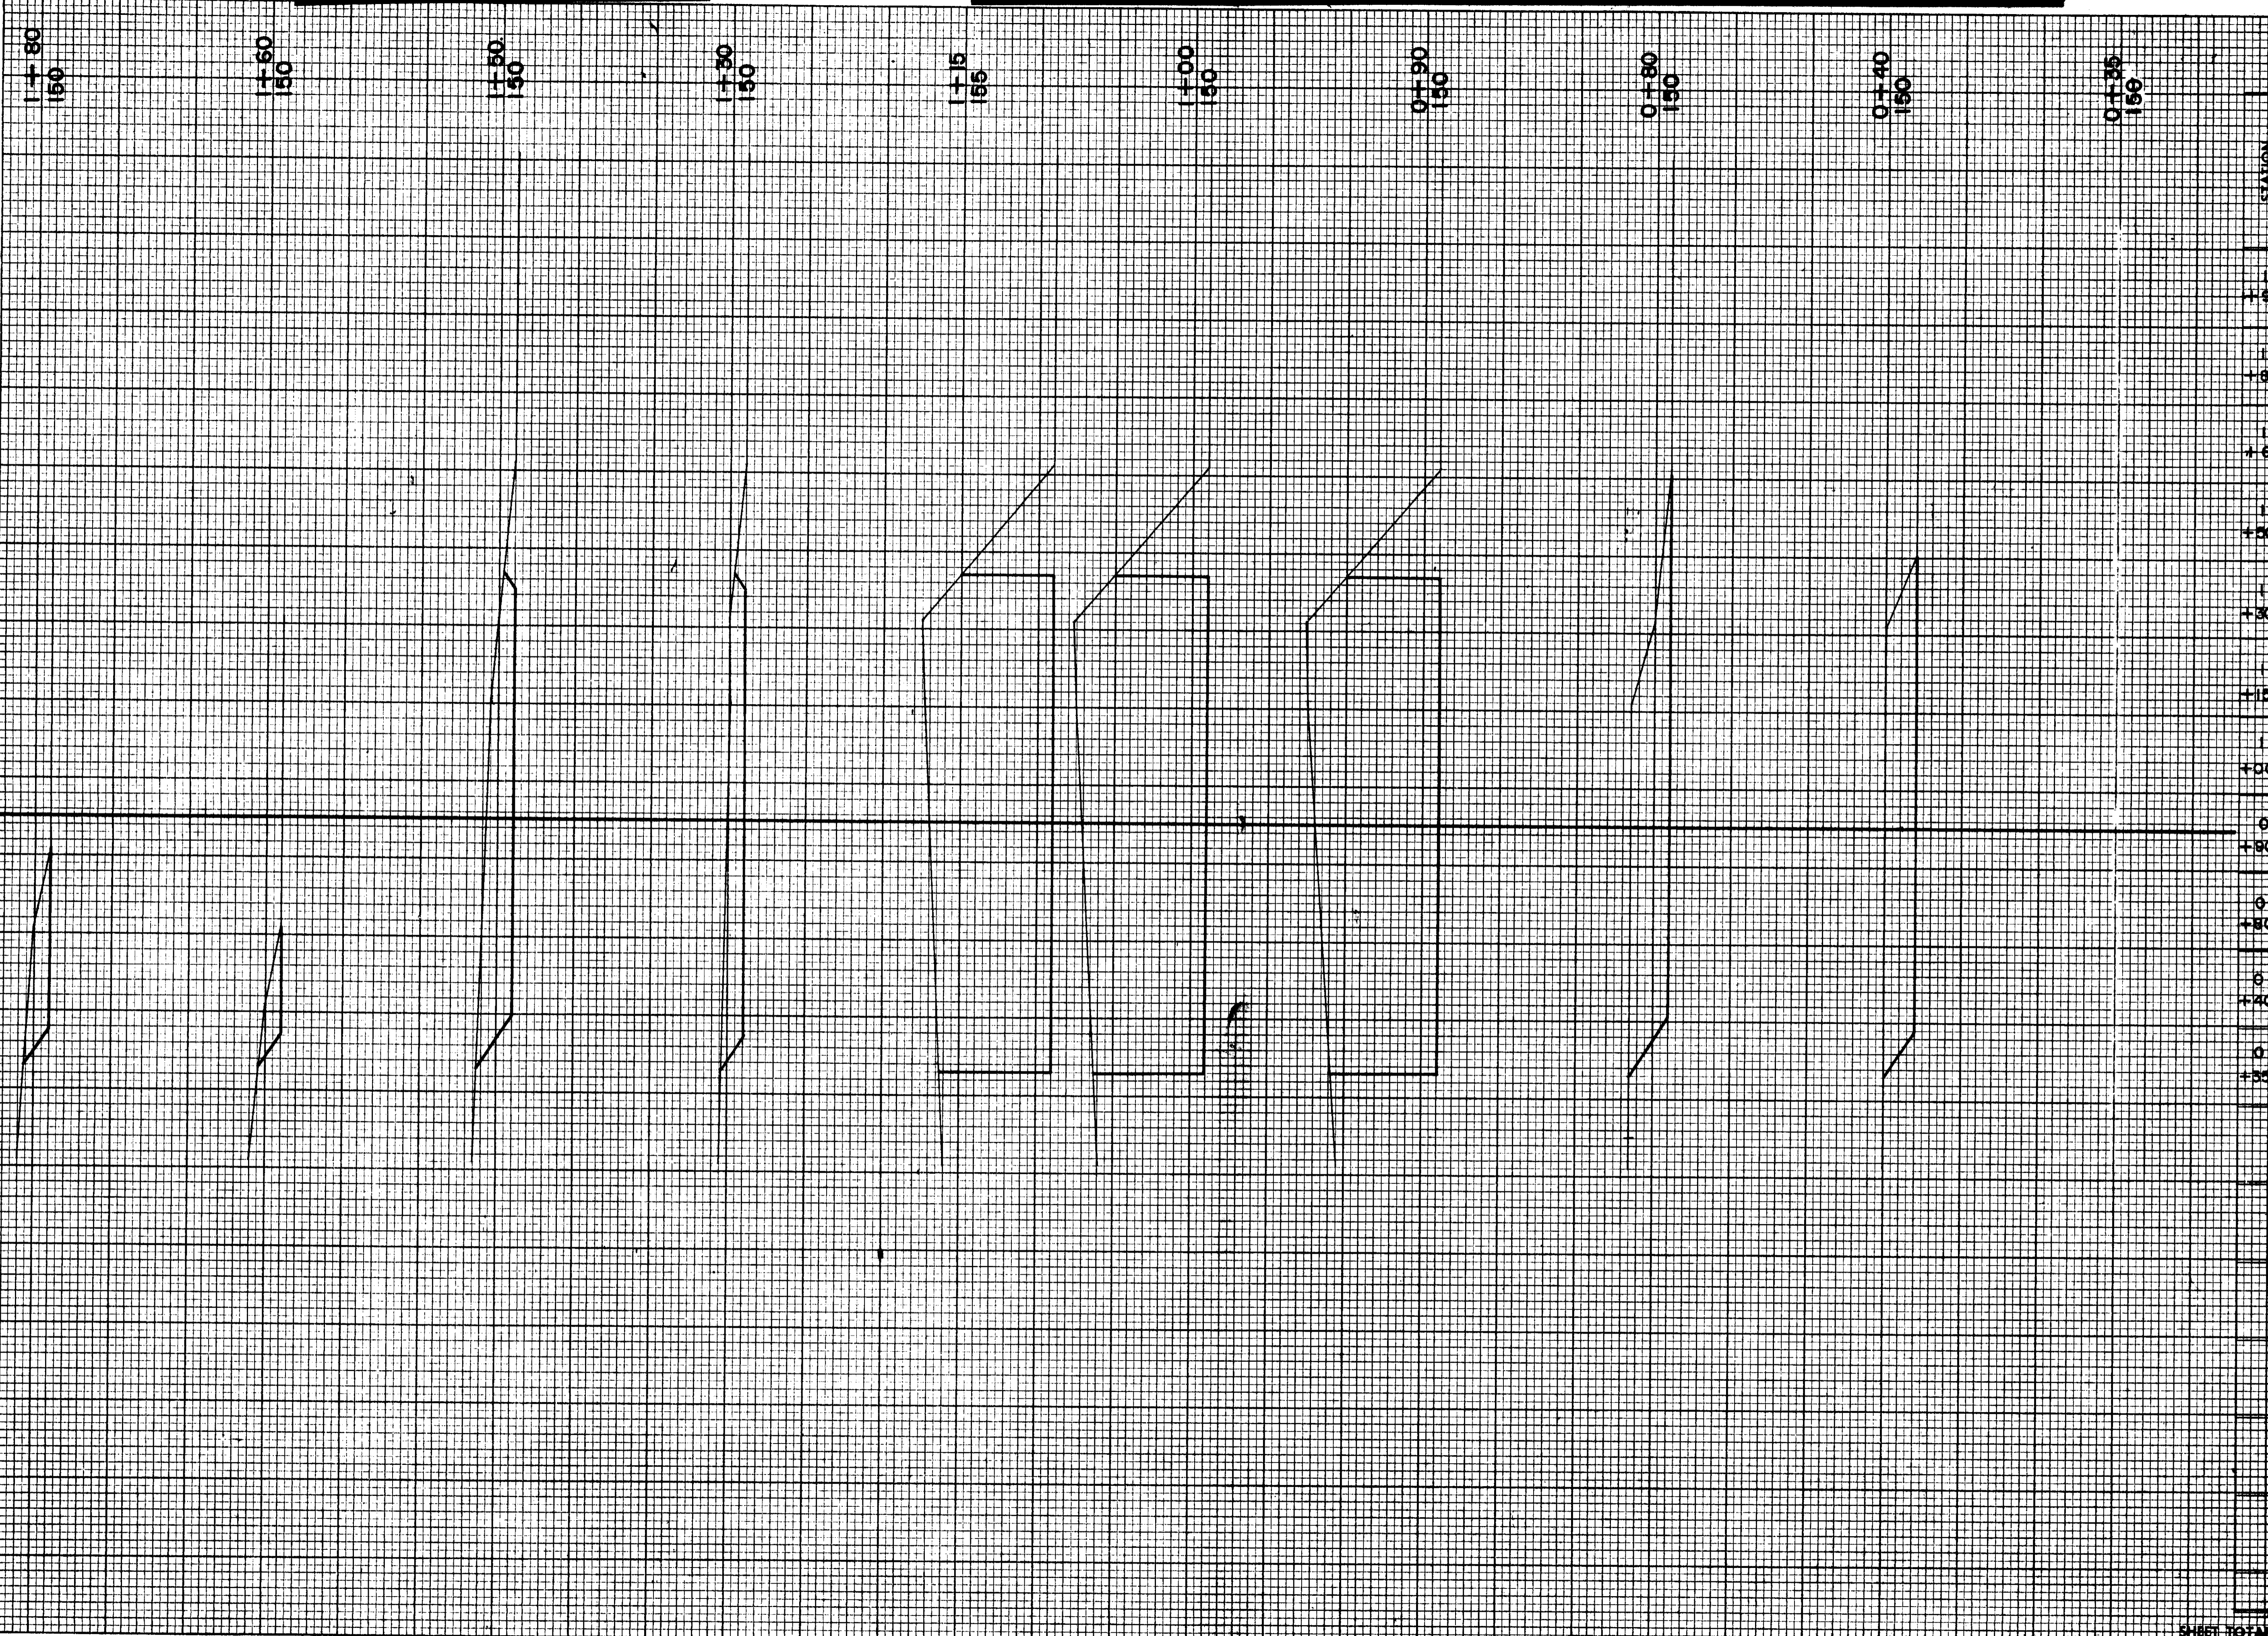

R.P.R. DISTRICT OFFICE	PROJECT	SHEET NUMBER	TOTAL SHEETS
WIS. 4	S 1168(2)		

STATION	YARDAGE	
	EXCAVATION	FILL
1+80	10	2
1+70	20	7
1+60	10	10
1+50	20	20
1+40	15	81
1+30	18	43
1+20	10	34
1+10	10	59
1+00	10	38
0+90	5	5
0+80		
0+70		
0+60		
0+50		
0+40		
0+30		
0+20		
0+10		
0+00		
0+35		
SHEET TOTAL	158	208