


SCALES
 PLAN 1" = 100'
 PROFILE HOR. 1" = 100' VERT. 1" = 10'

MARATHON COUNTY HIGHWAY DEPARTMENT


PLAN AND PROFILE OF PROPOSED

CTH "C"


LITTLE EAU CLAIRE RIVER -
 PLOVER RIVER ROAD

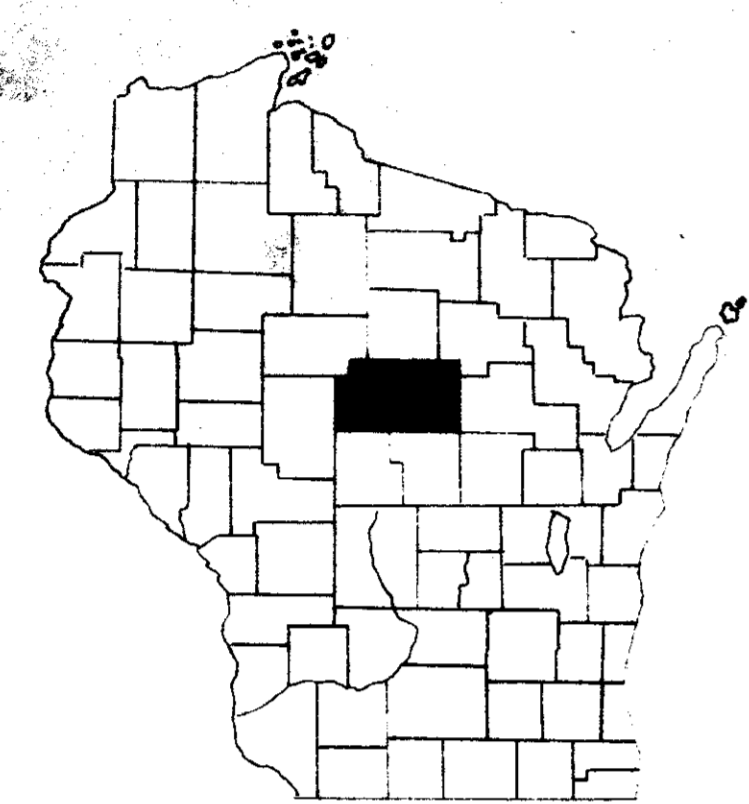

HOLTON	BERN	HALSD	HAMBURG	BERLIN	MAINE	TEXAS	HEWITT	HARRISON
HULL	JOHNSON	REDBROOK	RIB FALLS	STETTIN	WAUSAU	EASTON	PLOVER	
BIRCHTON	FRANKFORT	WHEAT	CASSEL	MARATHON	RIB MT.	WESTON	RINGLE	NORMIE
SPENDER	MC MILLAN	DAY	GREEN VALLEY	EMMET	MORWELL	KRONENWETTER	REID	ELSDON
				BERGEN	AKOLOTOW	QUENTHER	BEVENT	FRANZEN

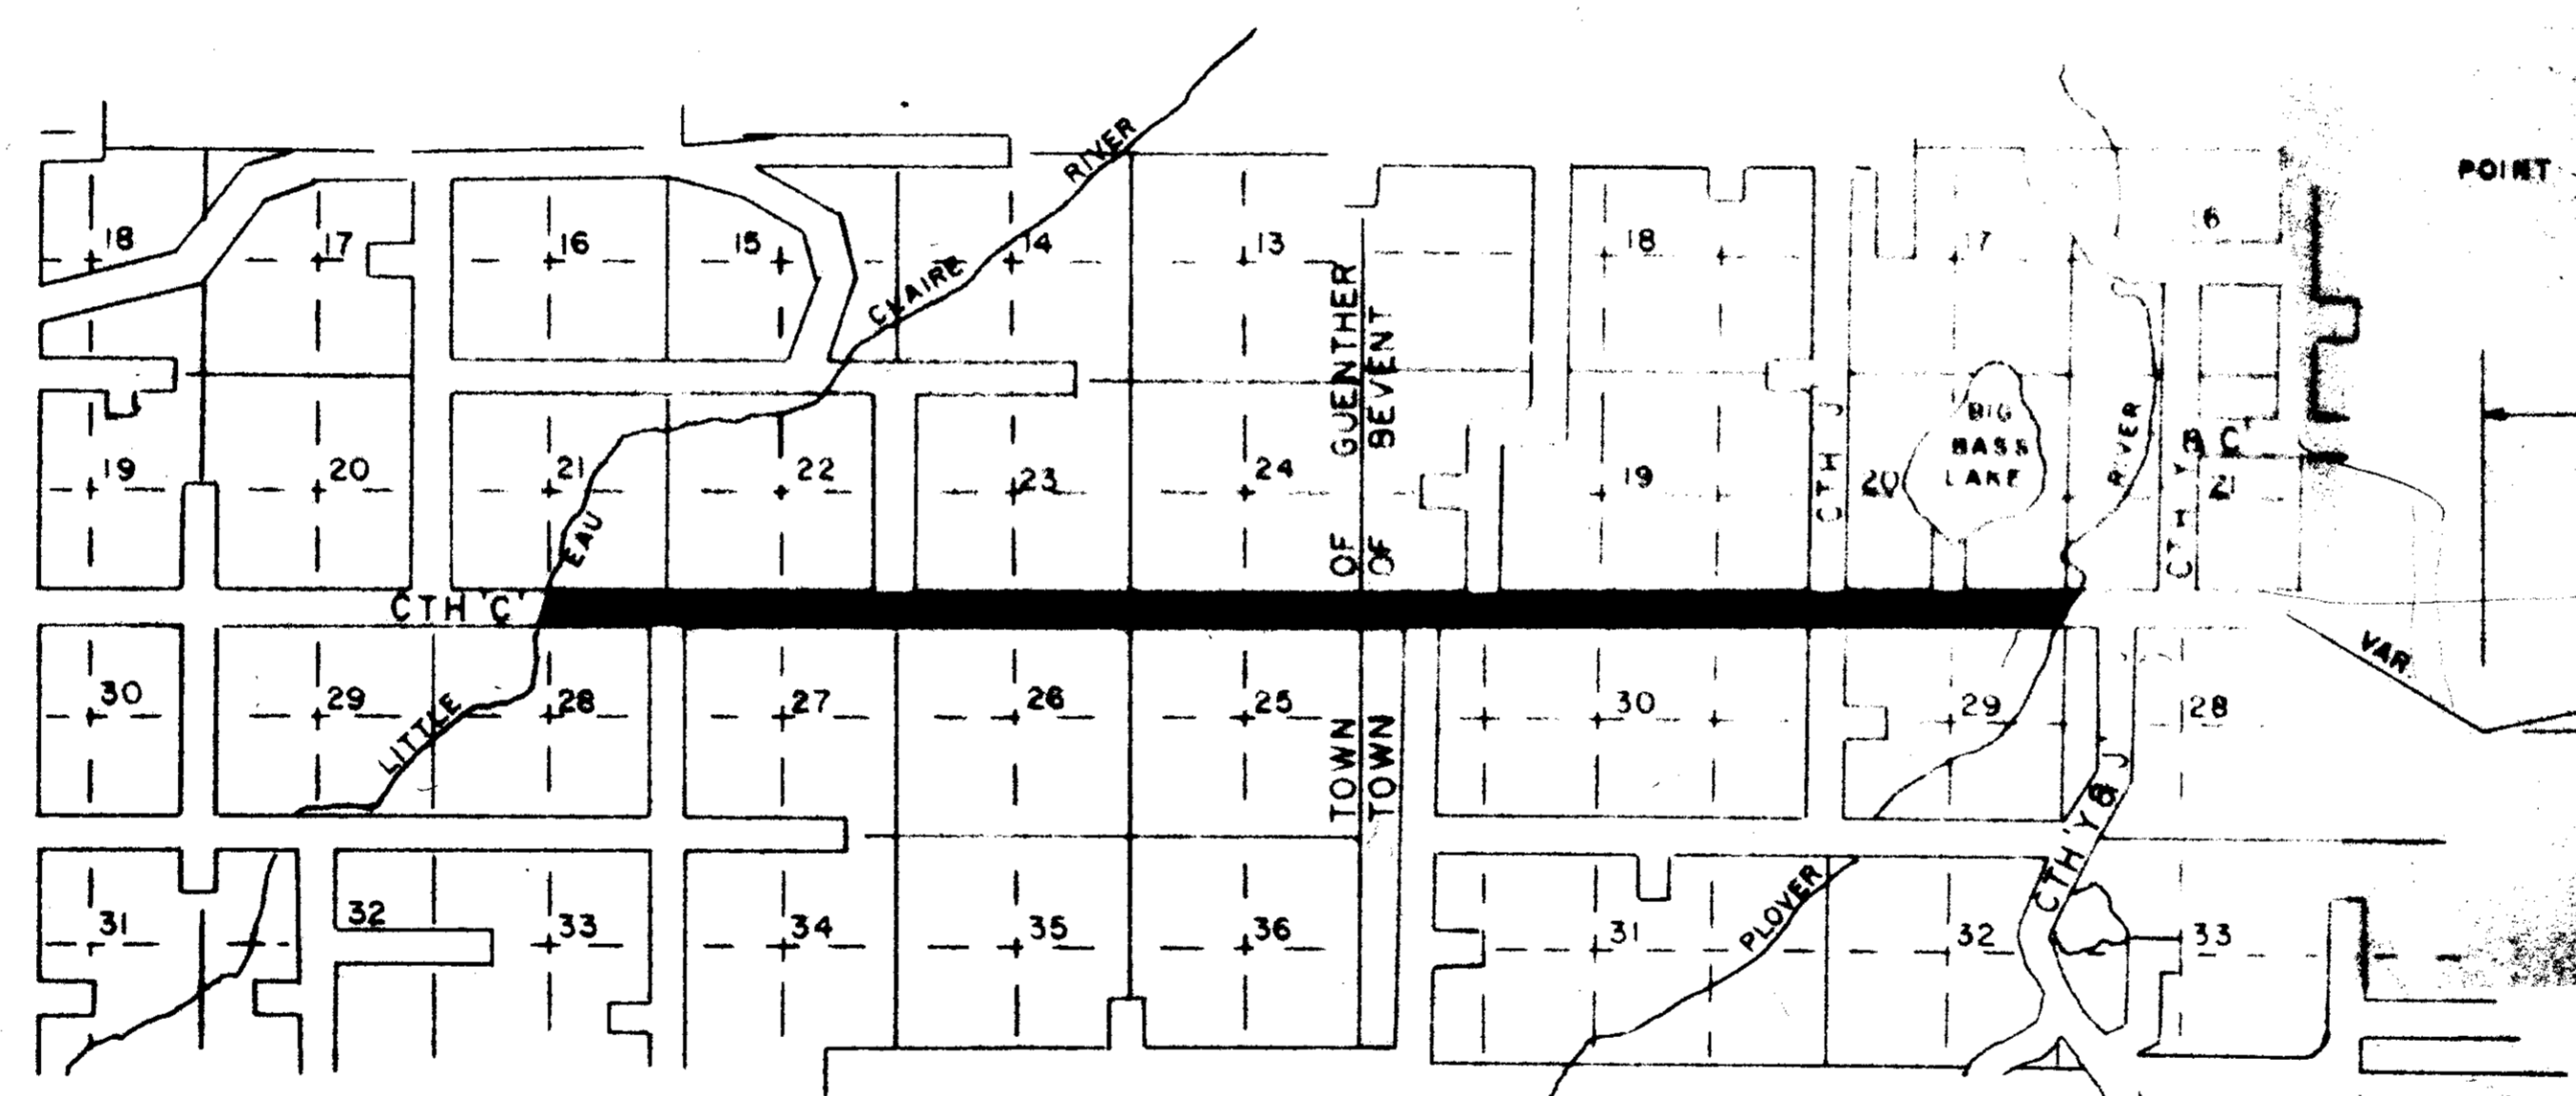

TYPICAL SECTION


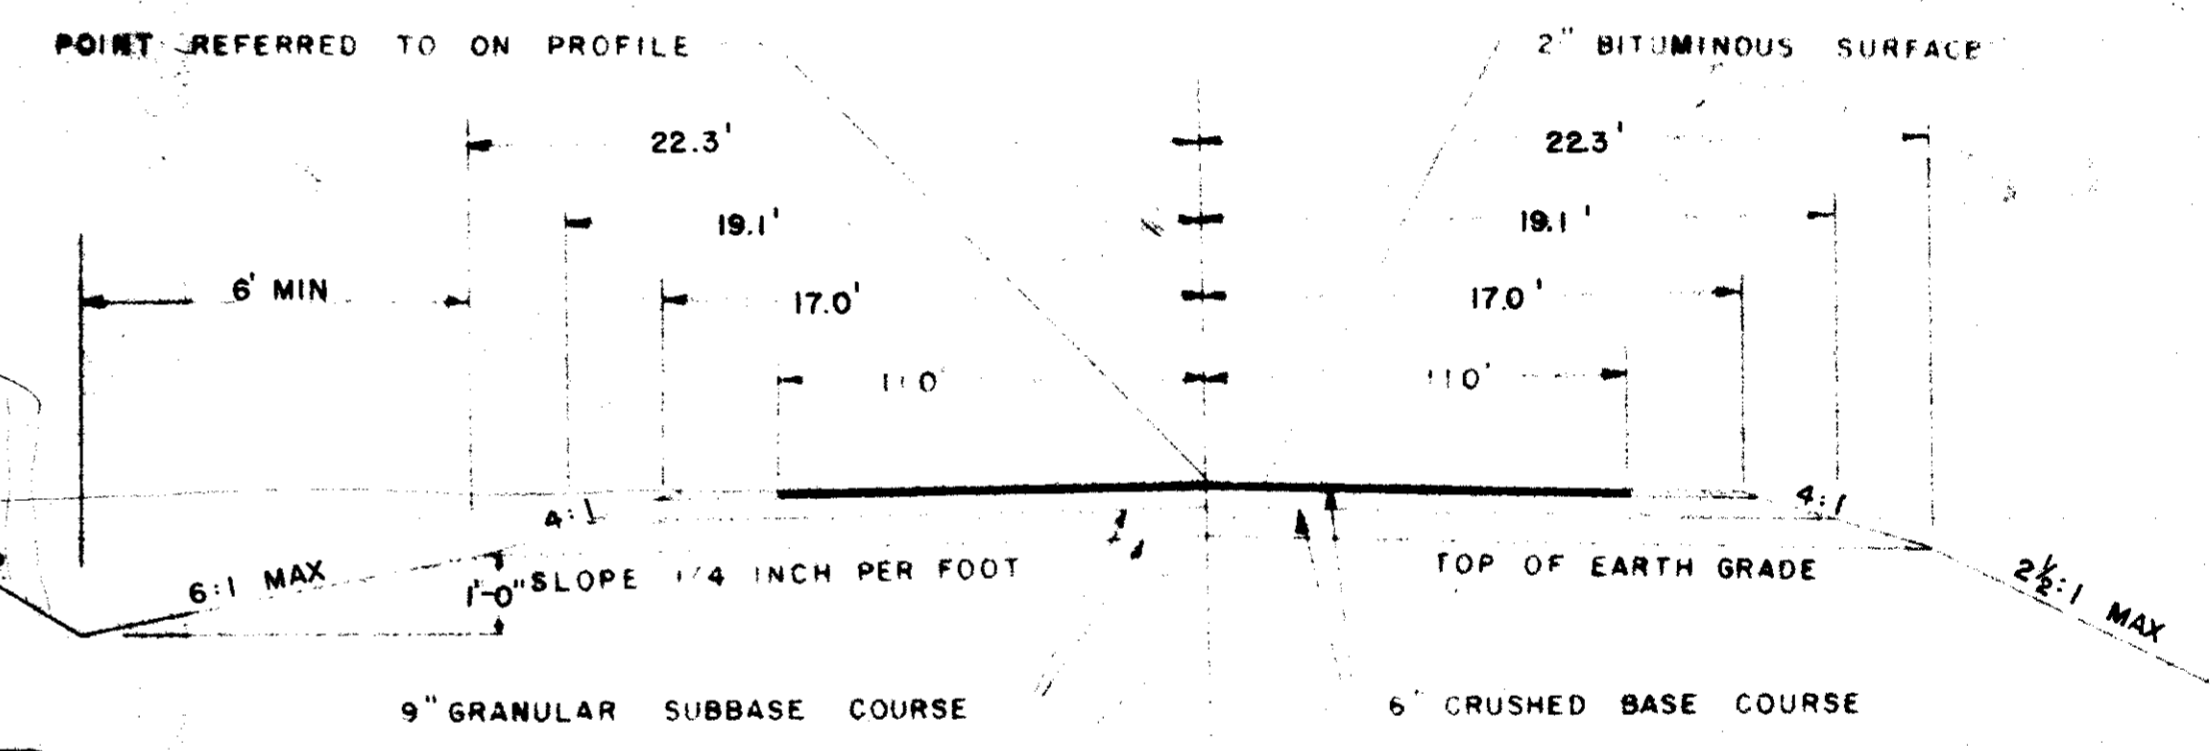


LEGEND

- NEW RIGHT-OF-WAY
- PRESENT RIGHT-OF-WAY
- PROPERTY LINE
- WELL
- TELEPHONE CABLE
- POWER CABLE
- GAS LINE
- POWER POLE
- TELEPHONE POLE
- TELEPHONE PEDESTAL
- GUY POLE
- TRANSMISSION TOWER & LINE
- FENCE
- TRAVELED WAY

TOTAL LENGTH OF CENTERLINE 6.634 MILES



BENCH MARKS			
NO.	STATION	DESCRIPTION	ELEV.
1	0+00	¢ EAST END OF BRIDGE	1152.25'
2	10+08	SPIKE IN 12" SPRUCE	54' R 1161.16'
3	20+50	SPIKE IN 8" PINE	87' L 1182.09'
4	30+16	USGS MARKER	34' L 1203.33'

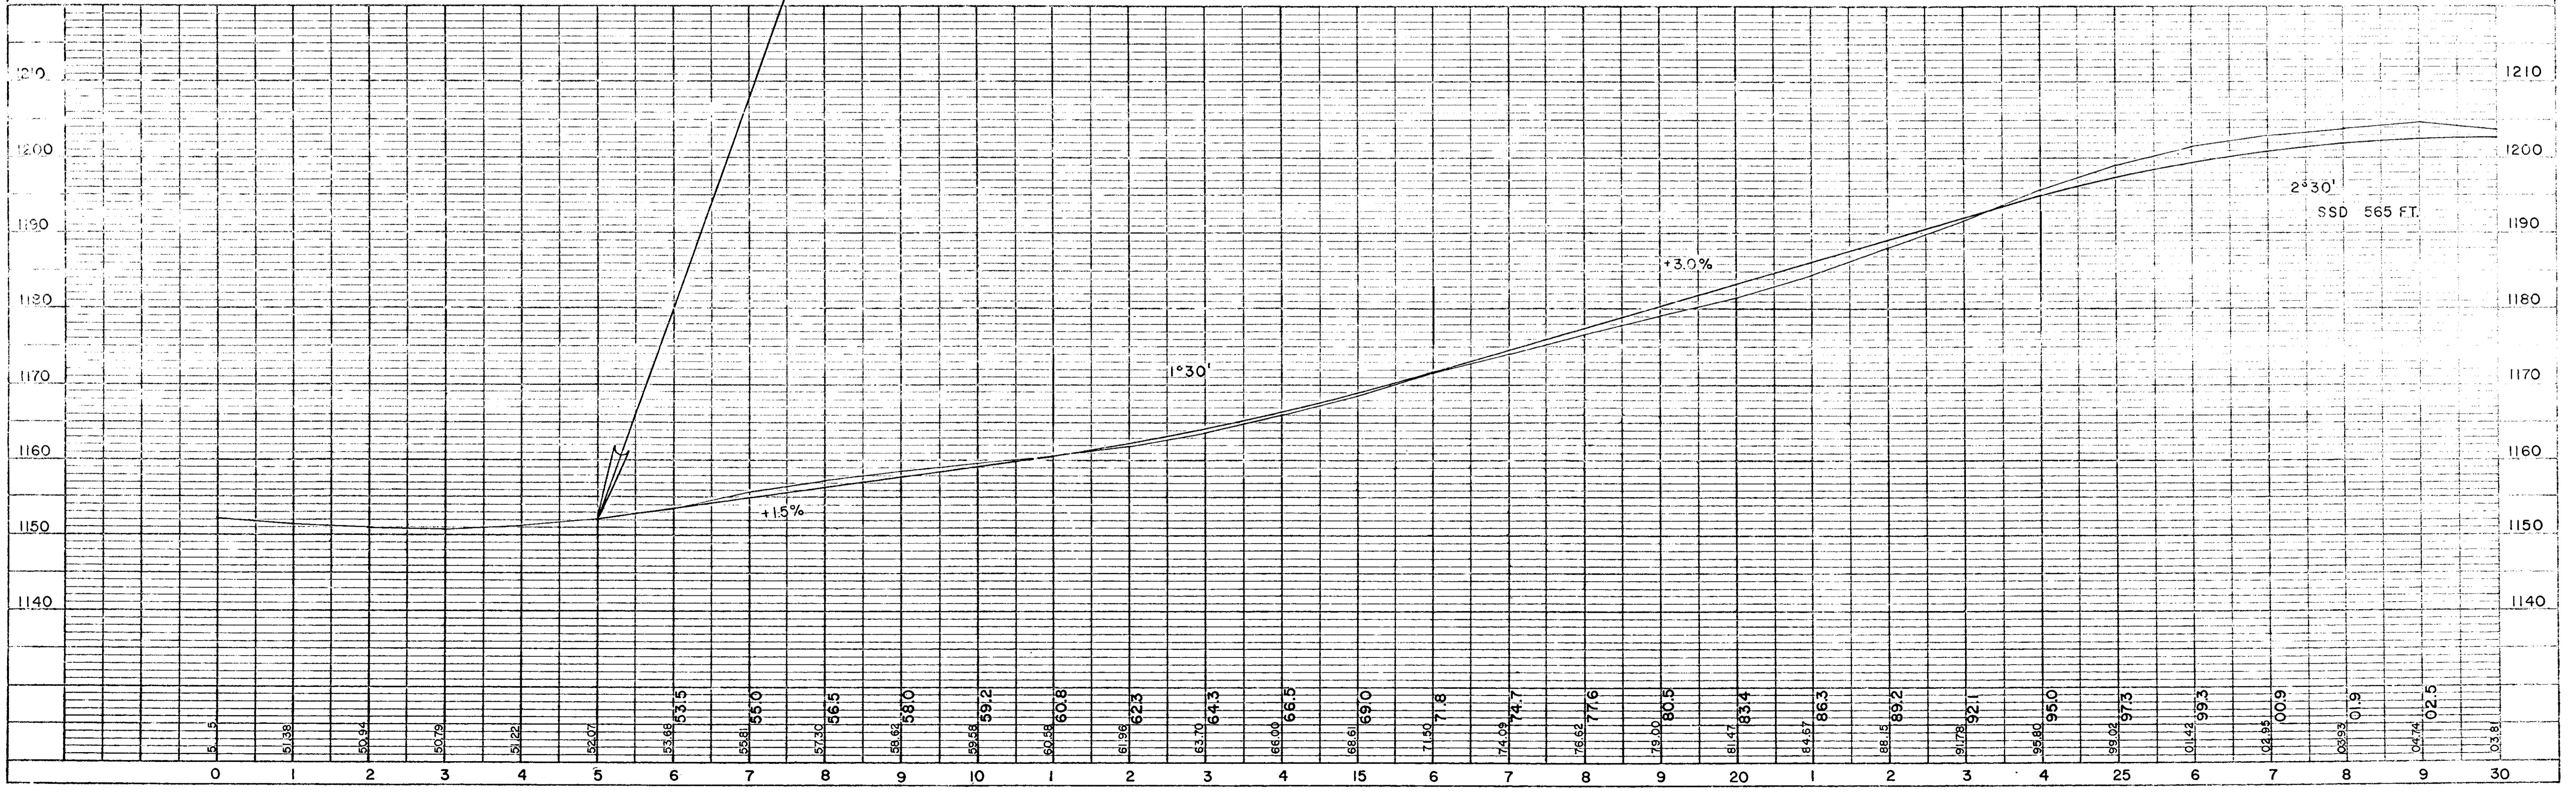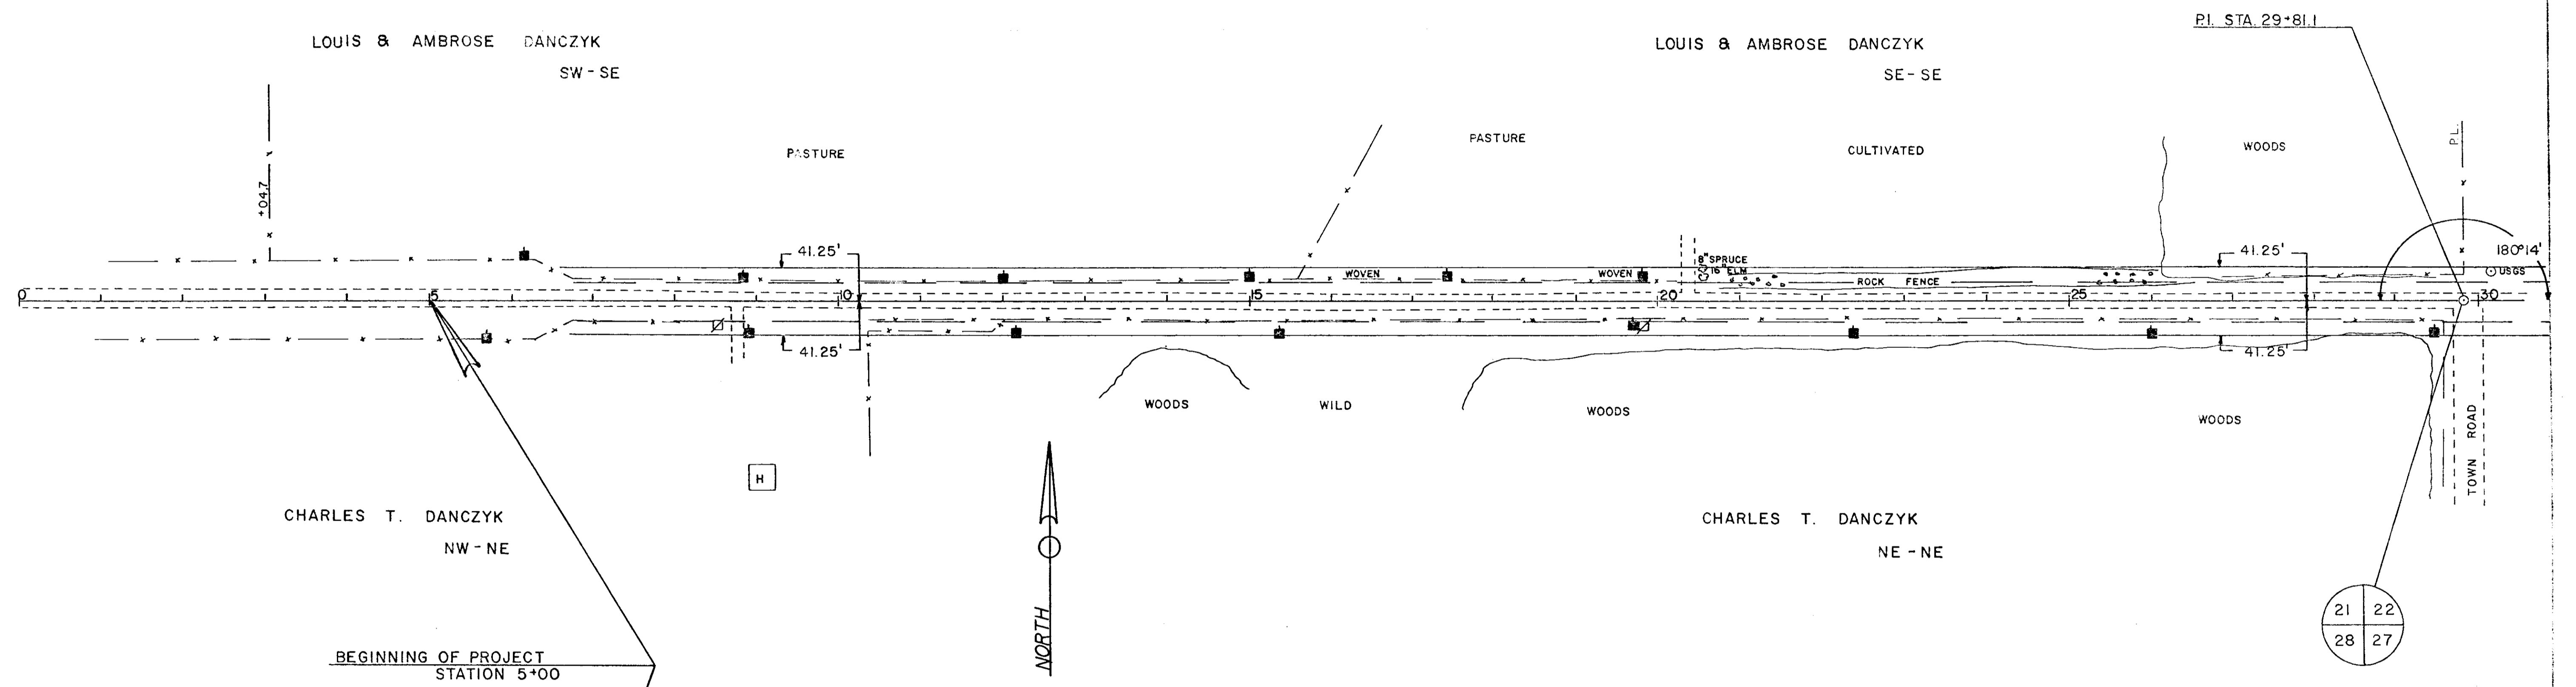

PLAN
 DATE: MAY 14, 1975
 BY: [Name]
 CHECKED BY: [Name]

PROFILE
 DATE: MAY 14, 1975
 BY: [Name]
 CHECKED BY: [Name]



BENCH MARKS			
NO.	STATION	DESCRIPTION	ELEV.
5	41+52	SPIKE IN 10" PINE	55R 1178.65'
6	55+91	SPIKE IN 10" MAPLE	65L 1192.29'

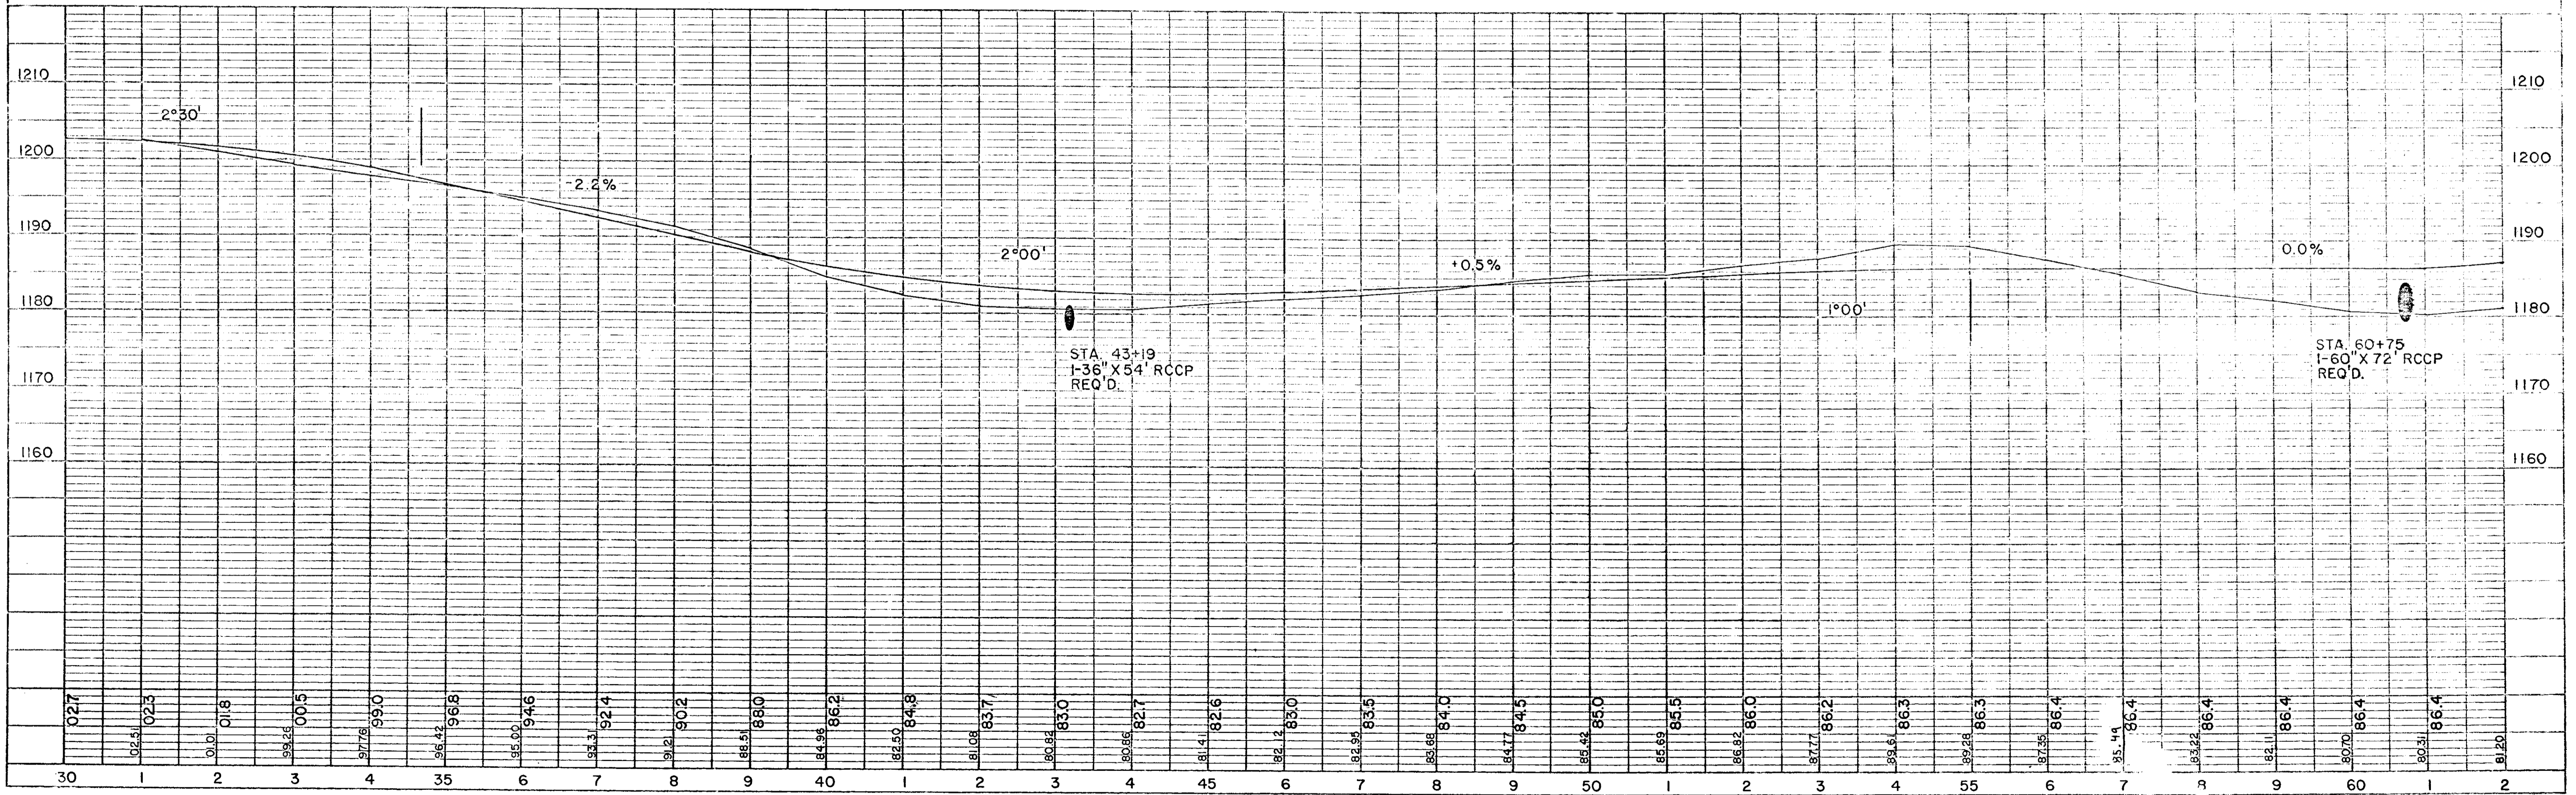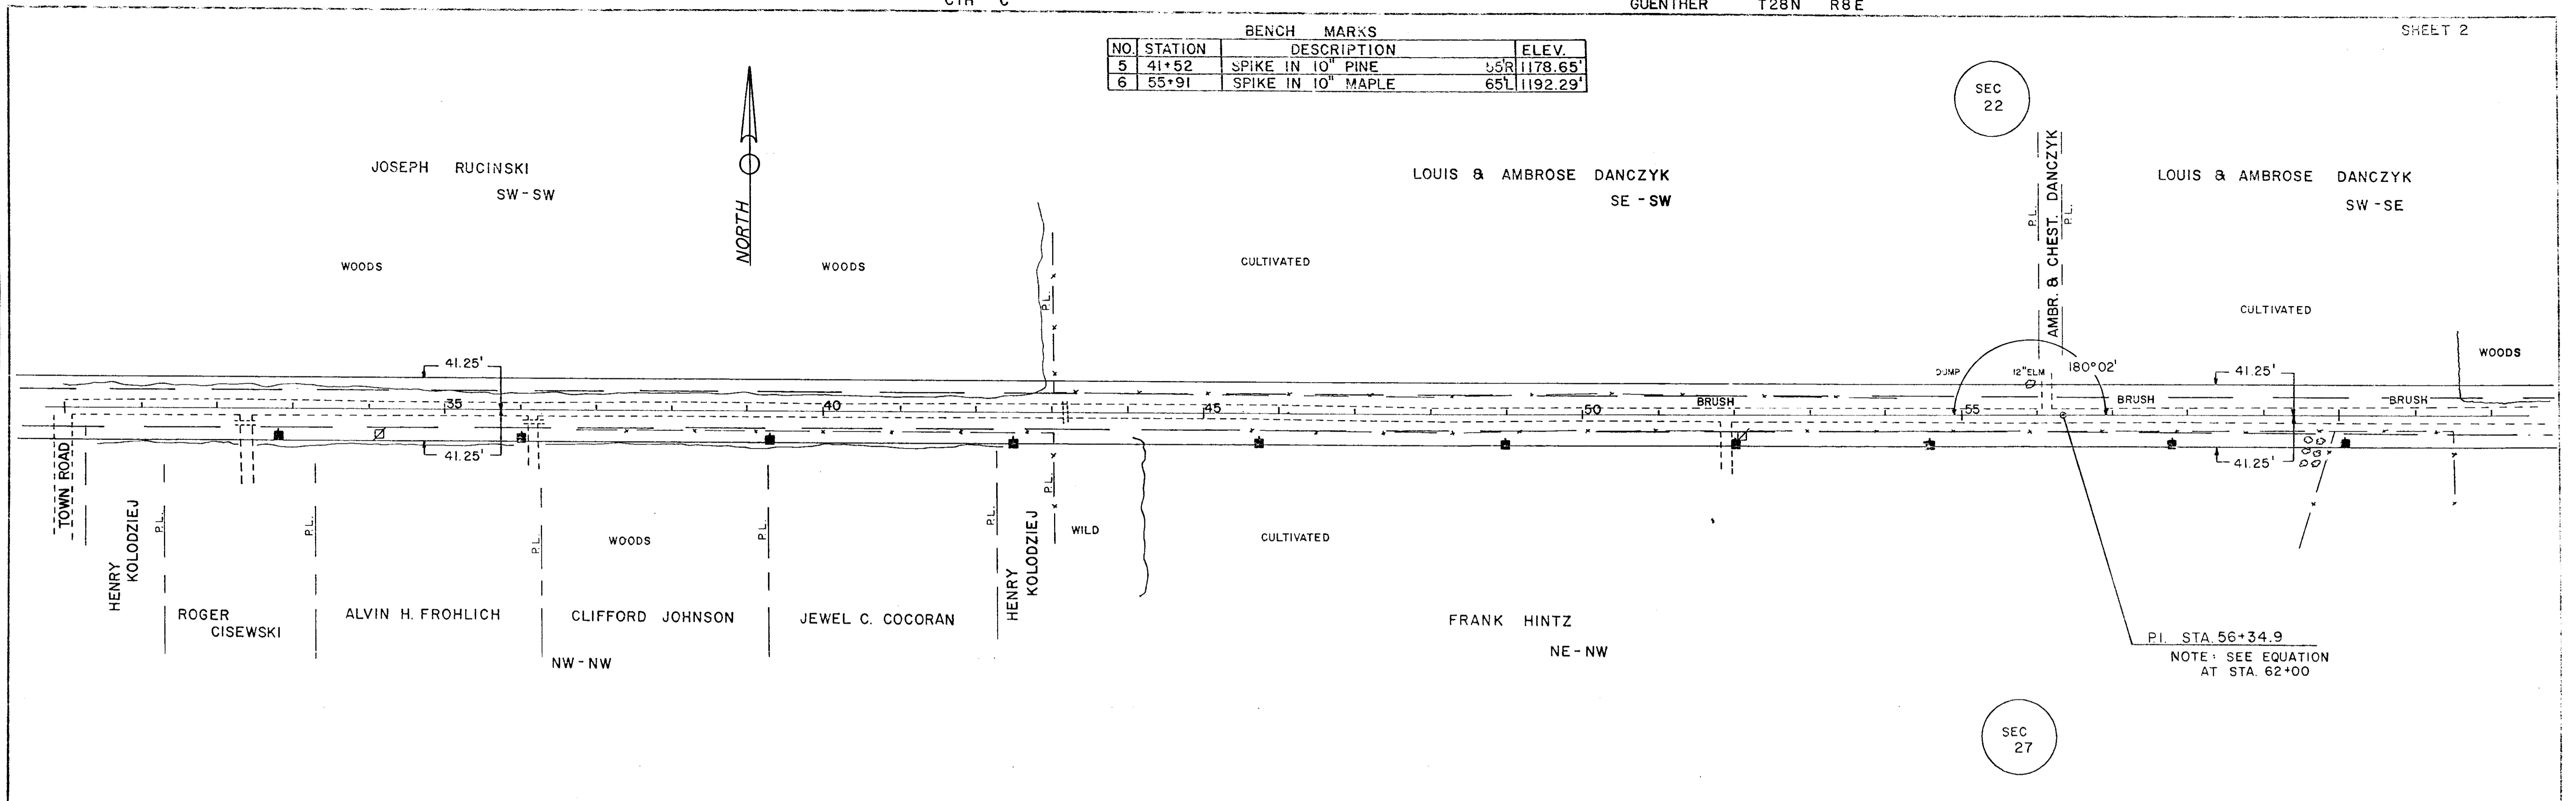

PLAN SHEETS
 NOTED AT STATION
 NO. OF WAY CHECKED

PROFILE SHEETS
 NOTED AT STATION
 NO. OF WAY CHECKED

BENCH MARKS			
NO.	STATION	DESCRIPTION	ELEV.
7	64+75	SPIKE IN 14" POPLAR	75'L 1193.74'
8	73+75	SPIKE IN 8" APPLE	50'L 1223.87'
9	82+14	UE CN CORNER FENCE POST	25'L 1229.06'
10	88+37	SPIKE IN 10" MAPLE	45'R 1225.94'

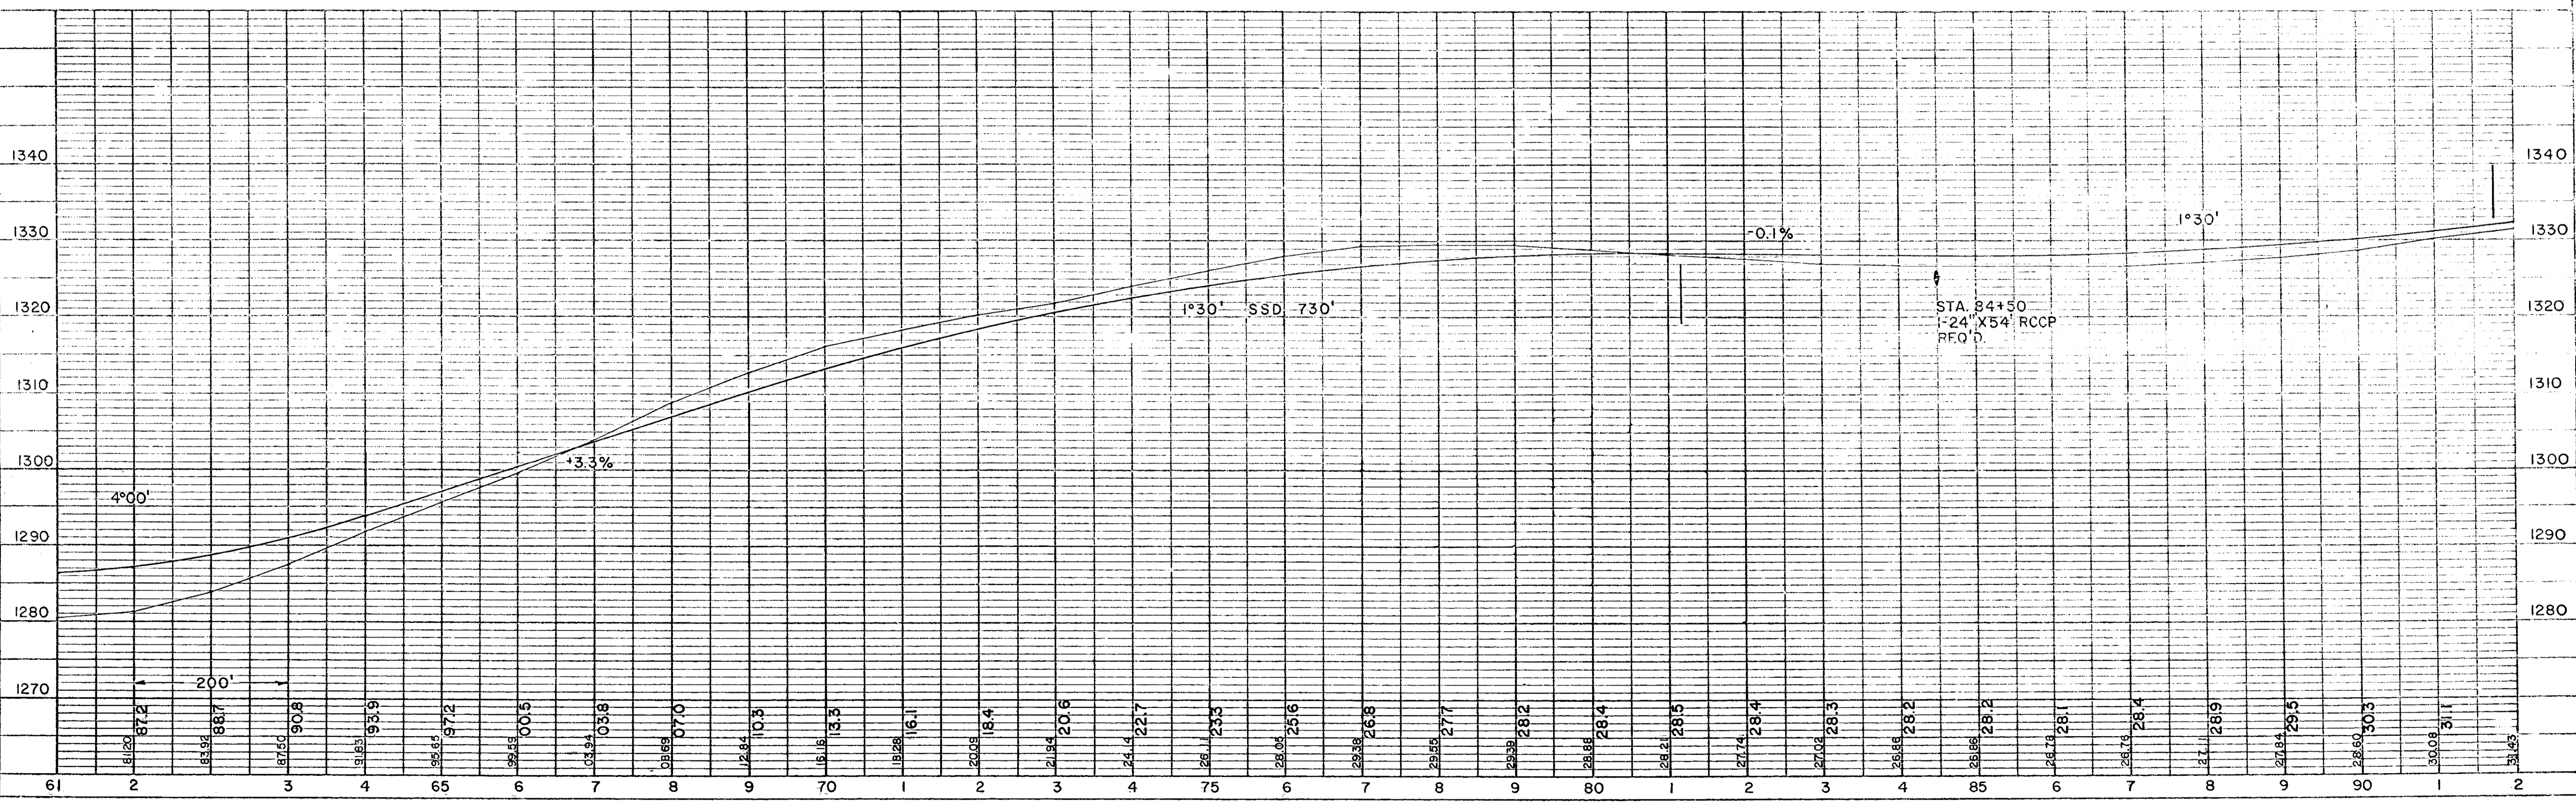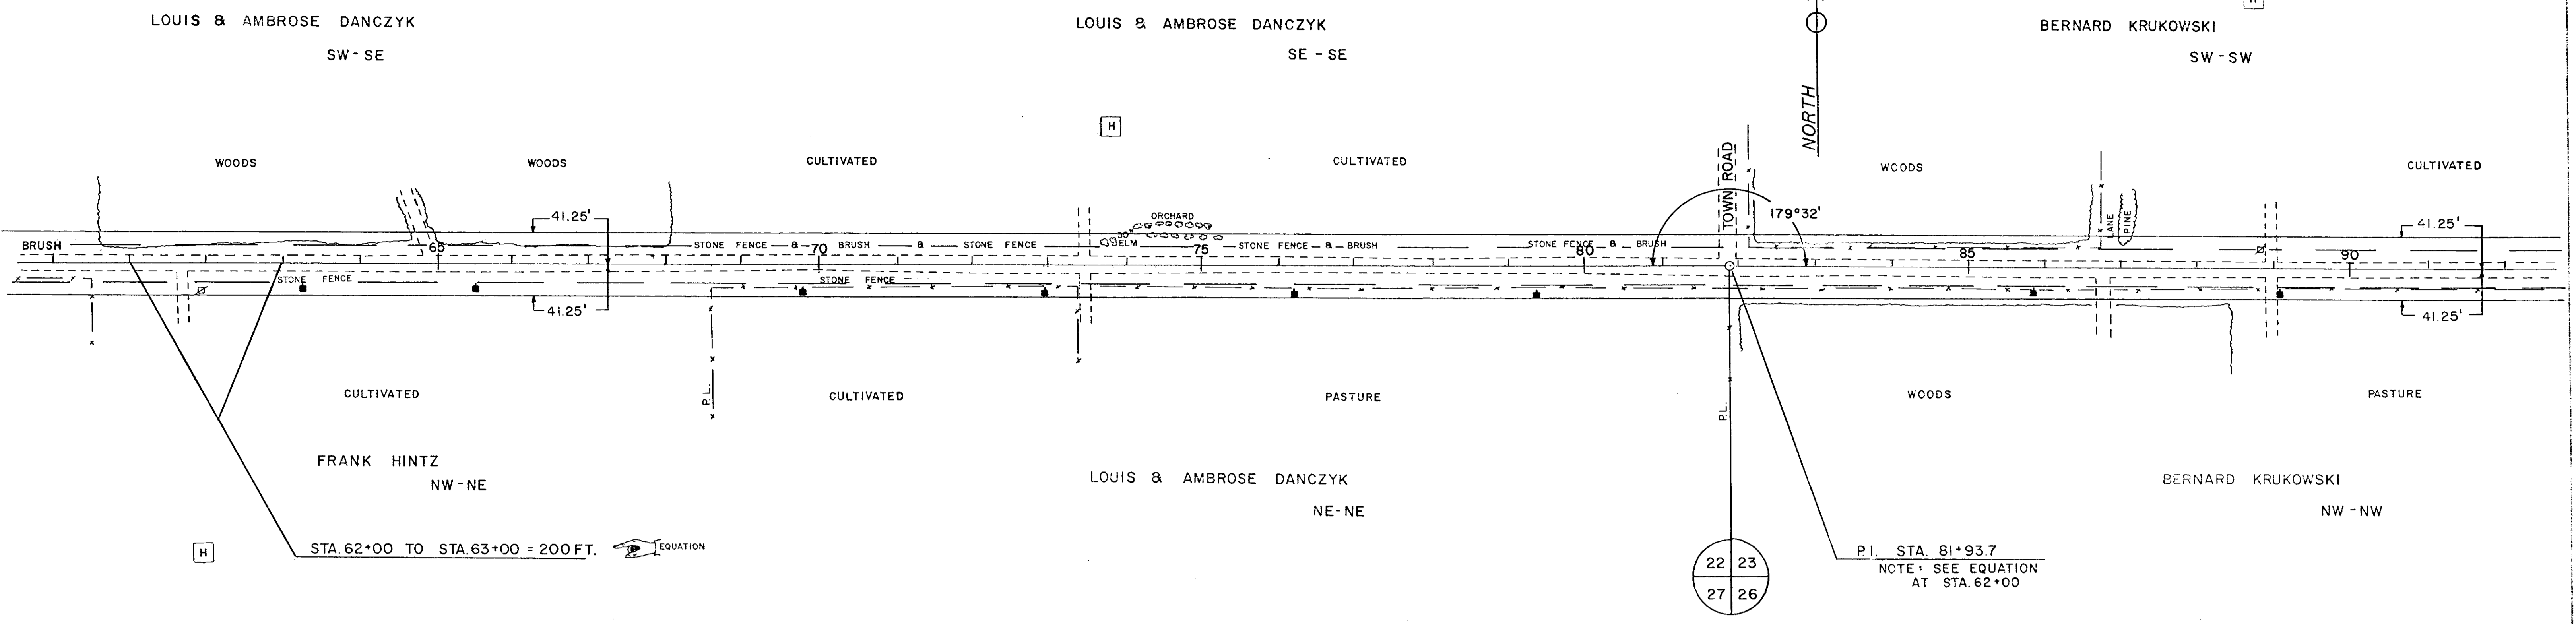



DATE	
NO.	
REV.	
DATE	
NO.	
REV.	
BENCH MARKS			
NO.	STATION	DESCRIPTION	ELEV.
11	108+95	SPIKE IN TWIN 10" MAPLE	85' 1248.24'
12	116+52	SPIKE IN 16" OAK	55' 1273.42'

PLAN	DATE
SURVEYED	
PLATTED	
CHECKED	
BY	
DATE	


PROFILE	DATE
SURVEYED	
PLATTED	
CHECKED	
BY	
DATE	

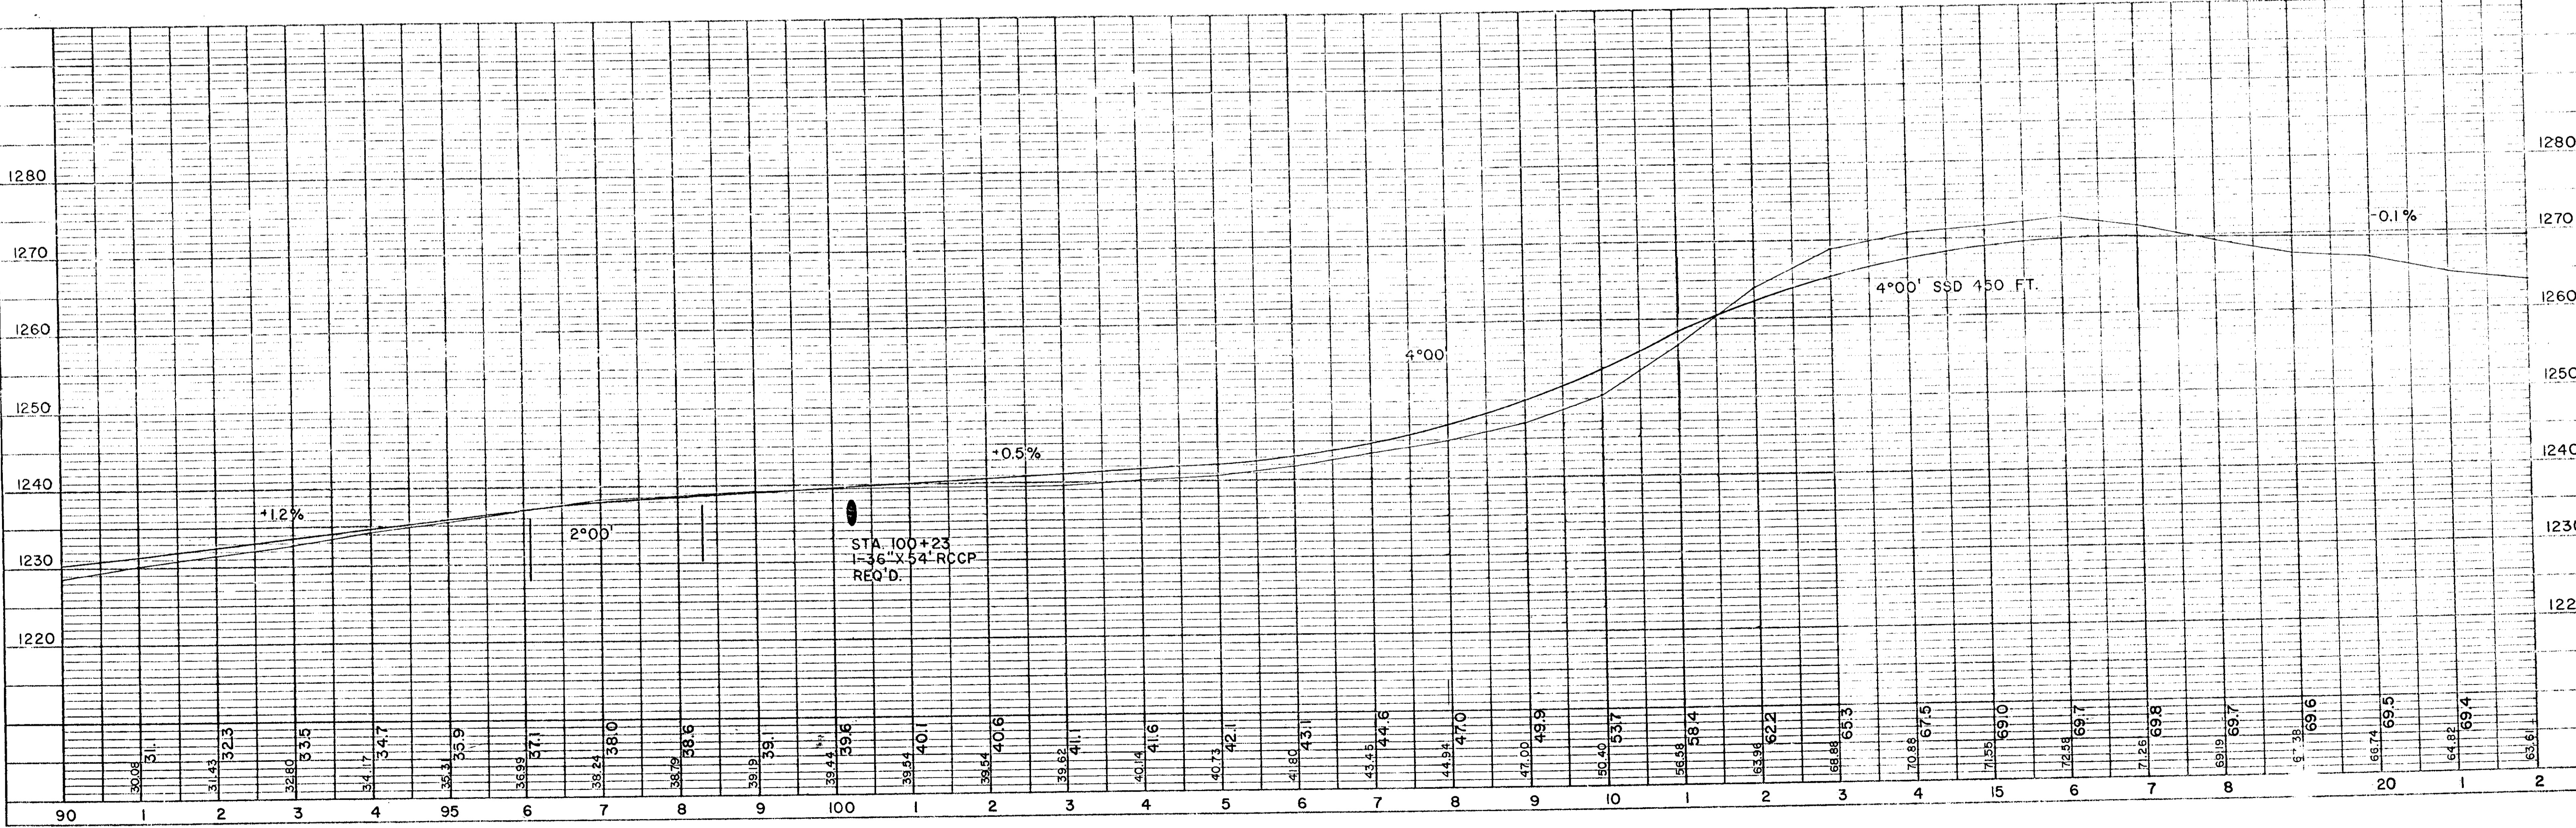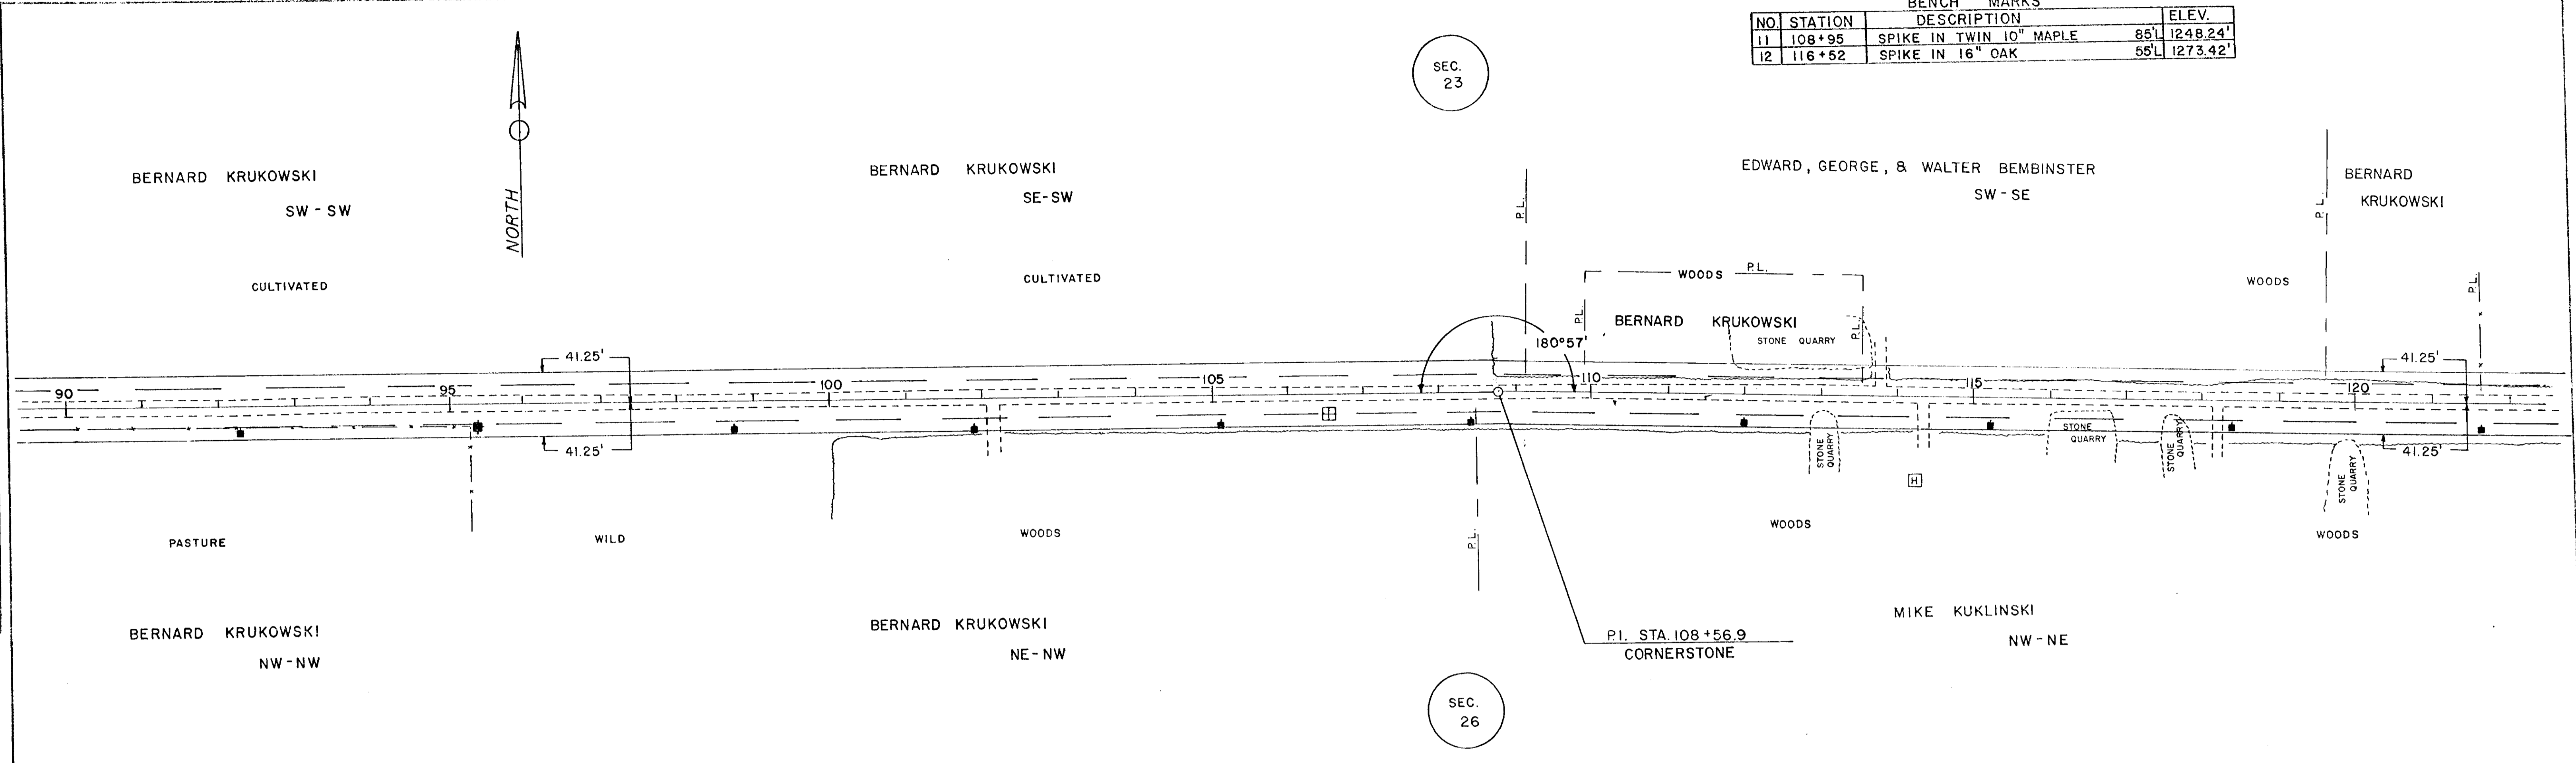


BENCH MARKS			
NO.	STATION	DESCRIPTION	ELEV.
13	128+75	SPIKE IN TWIN 8" BIRCH	63'R 1272.08'
14	134+48	UE RR SPIKE IN POWER POLE	35'R 1266.85'
15	141+95	SPIKE IN MULTIPLE MAPLE	75'L 1254.83'



PLAN	
DATE	
BY	
NO. OF PAGES	
NO. OF SHEETS	
NO. OF PAGES CHECKED	
NO. OF SHEETS CHECKED	

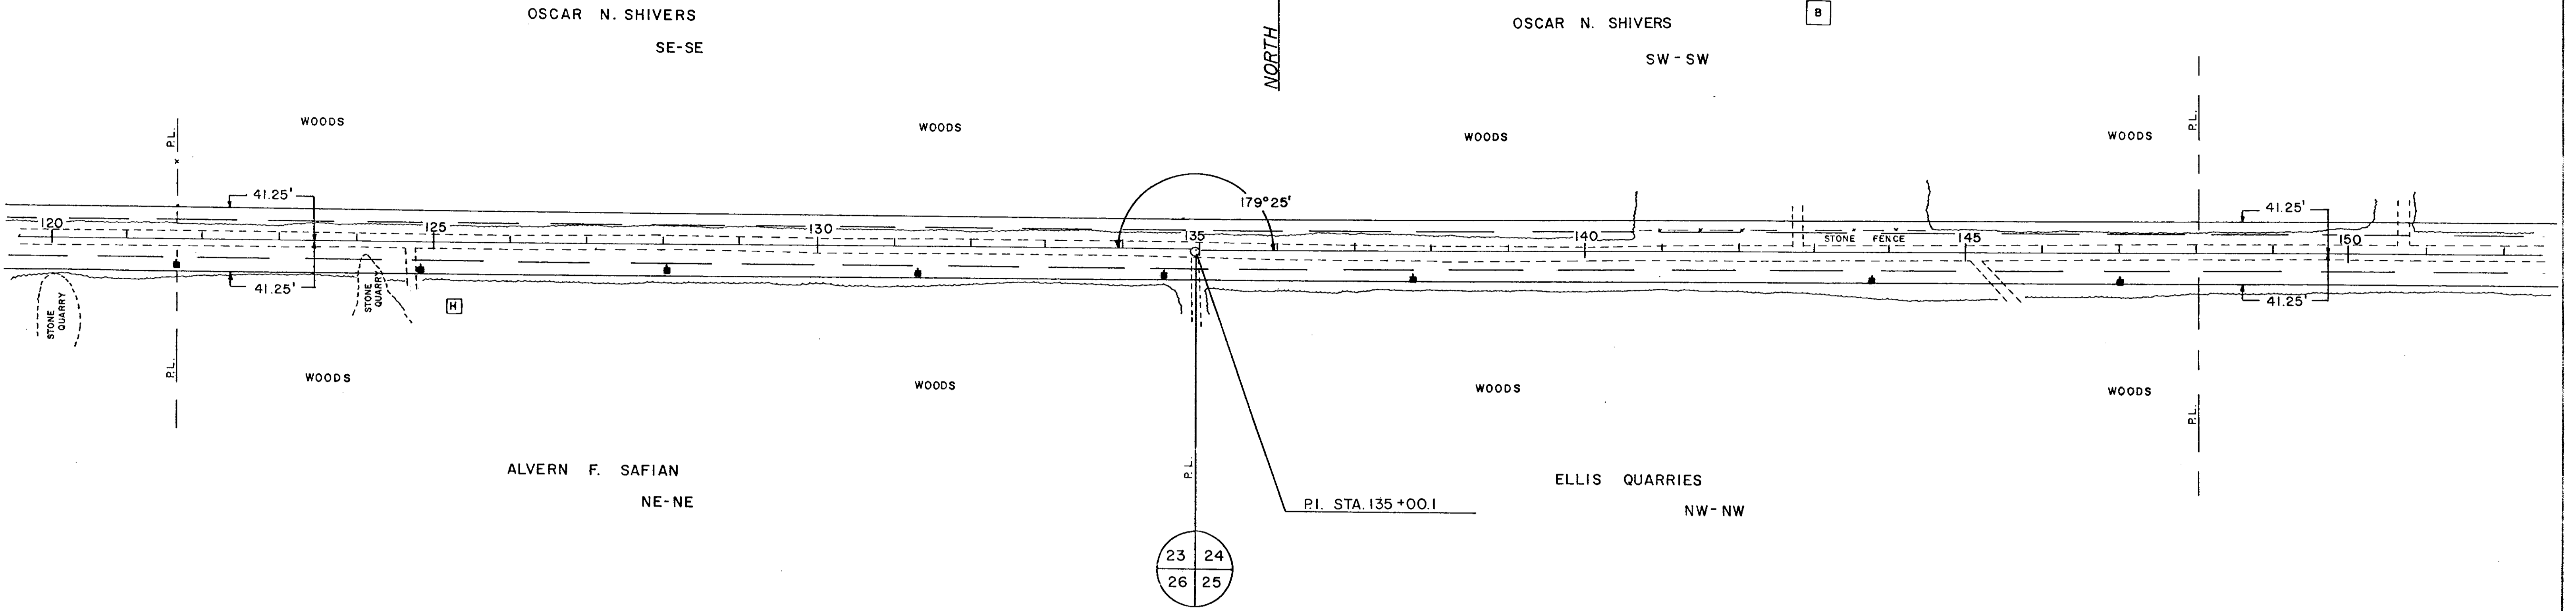

PROFILE	
DATE	
BY	
NO. OF PAGES	
NO. OF SHEETS	
NO. OF PAGES CHECKED	
NO. OF SHEETS CHECKED	

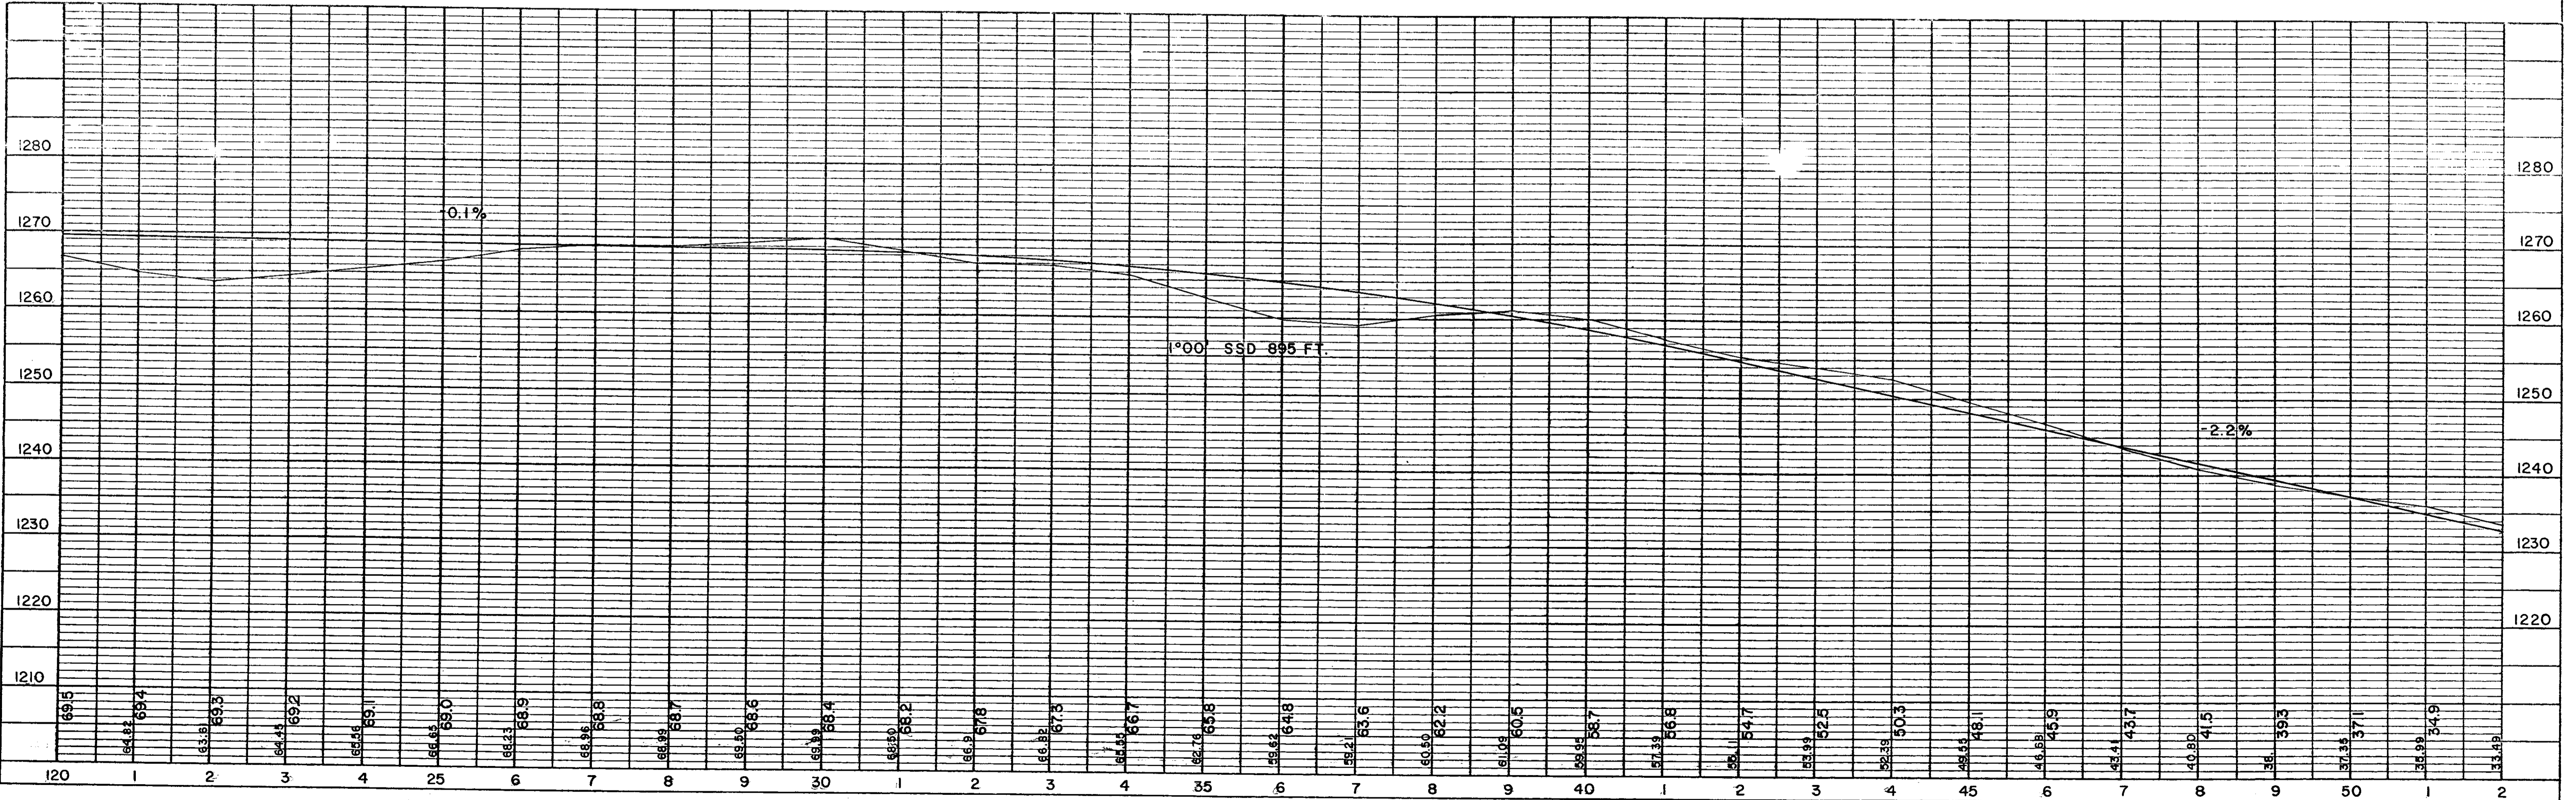

BENCH MARKS			
NO.	STATION	DESCRIPTION	ELEV.
16	152+45	SPIKE IN 10" OAK	70'L 1231.07'
17	132+17	SPIKE IN 8" BIRCH	100'R 1215.15'
18	180+35	SPIKE IN 16" OAK	85'R 1212.96'

DATE	BY



PLAN

SURVEYED _____
 ALIGNED _____
 RT. OF WAY CHECKED _____
 NO. _____

DATE	BY

PROFILE

GRADES CHECKED _____
 PLOTTED _____
 STRUCTURE NOTATIONS CHECKED _____
 NO. _____

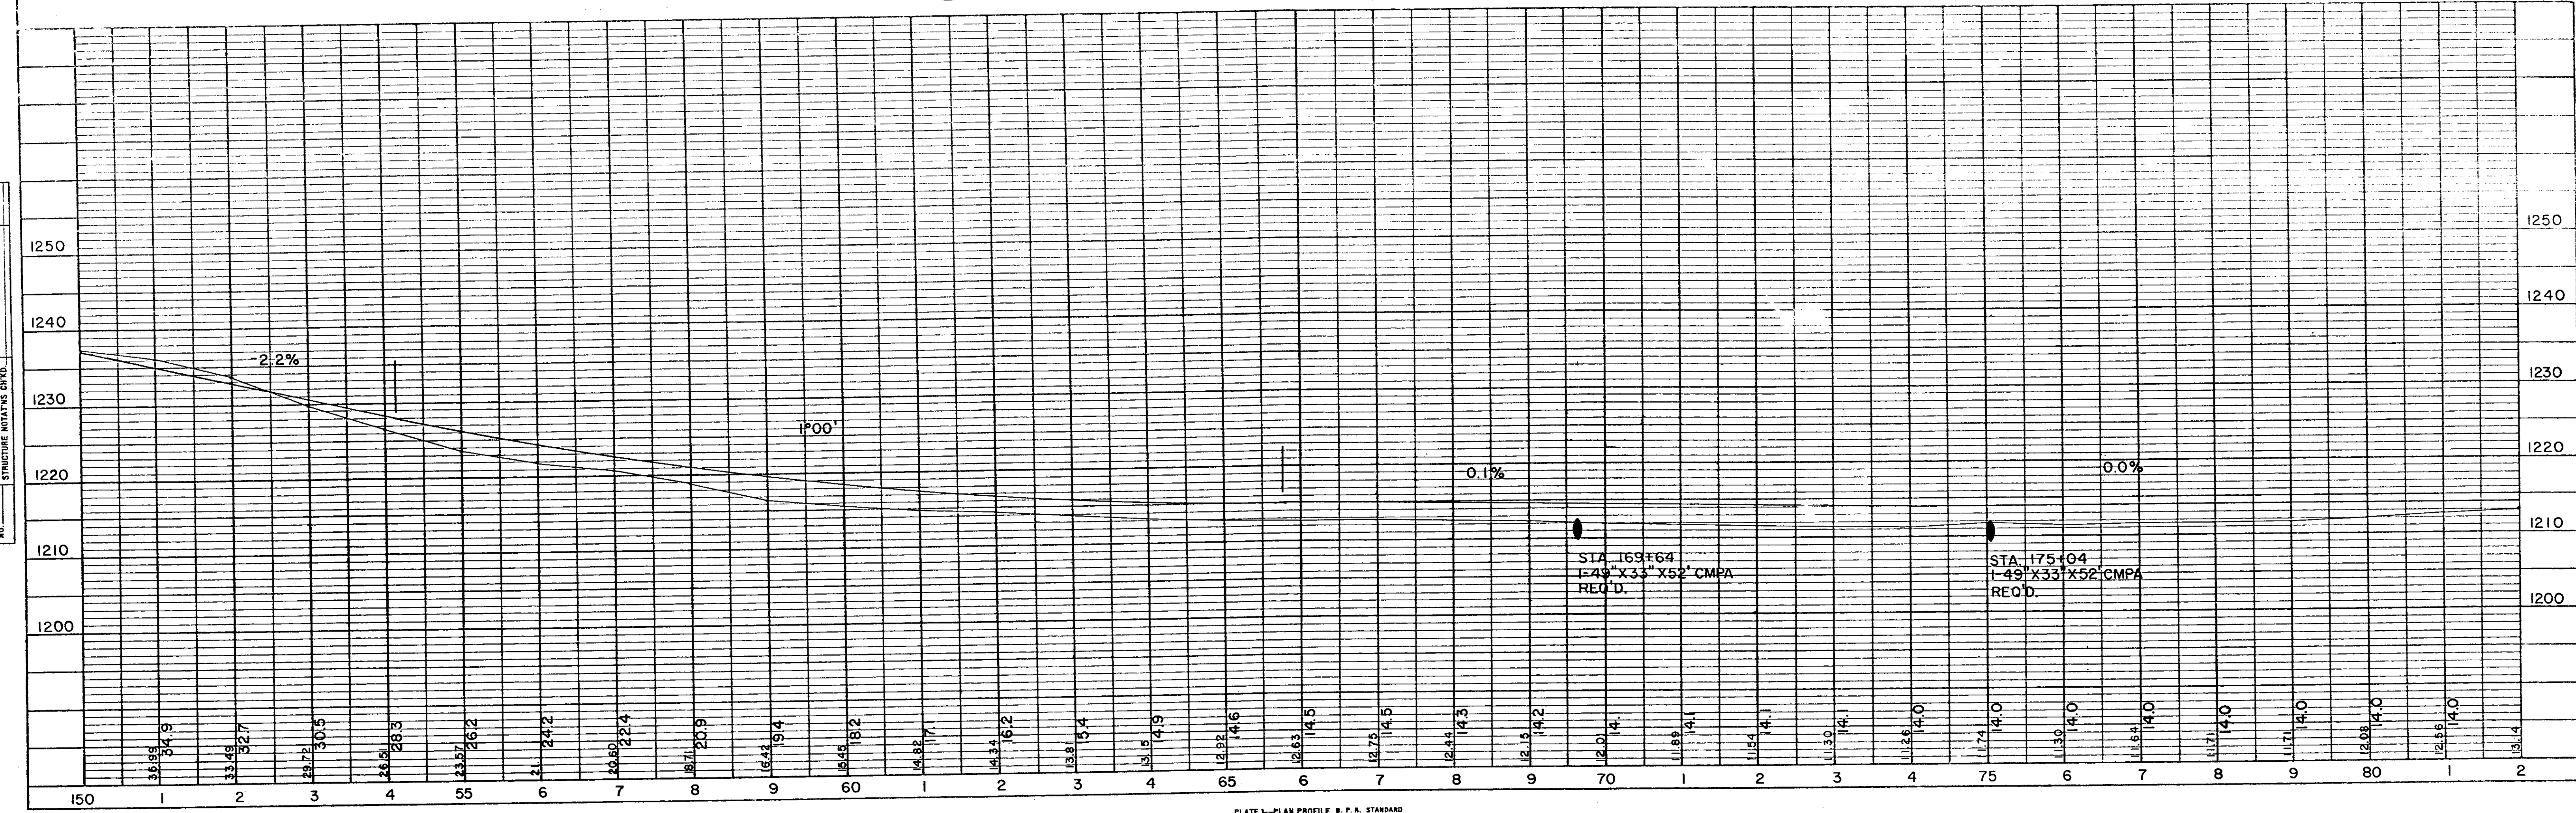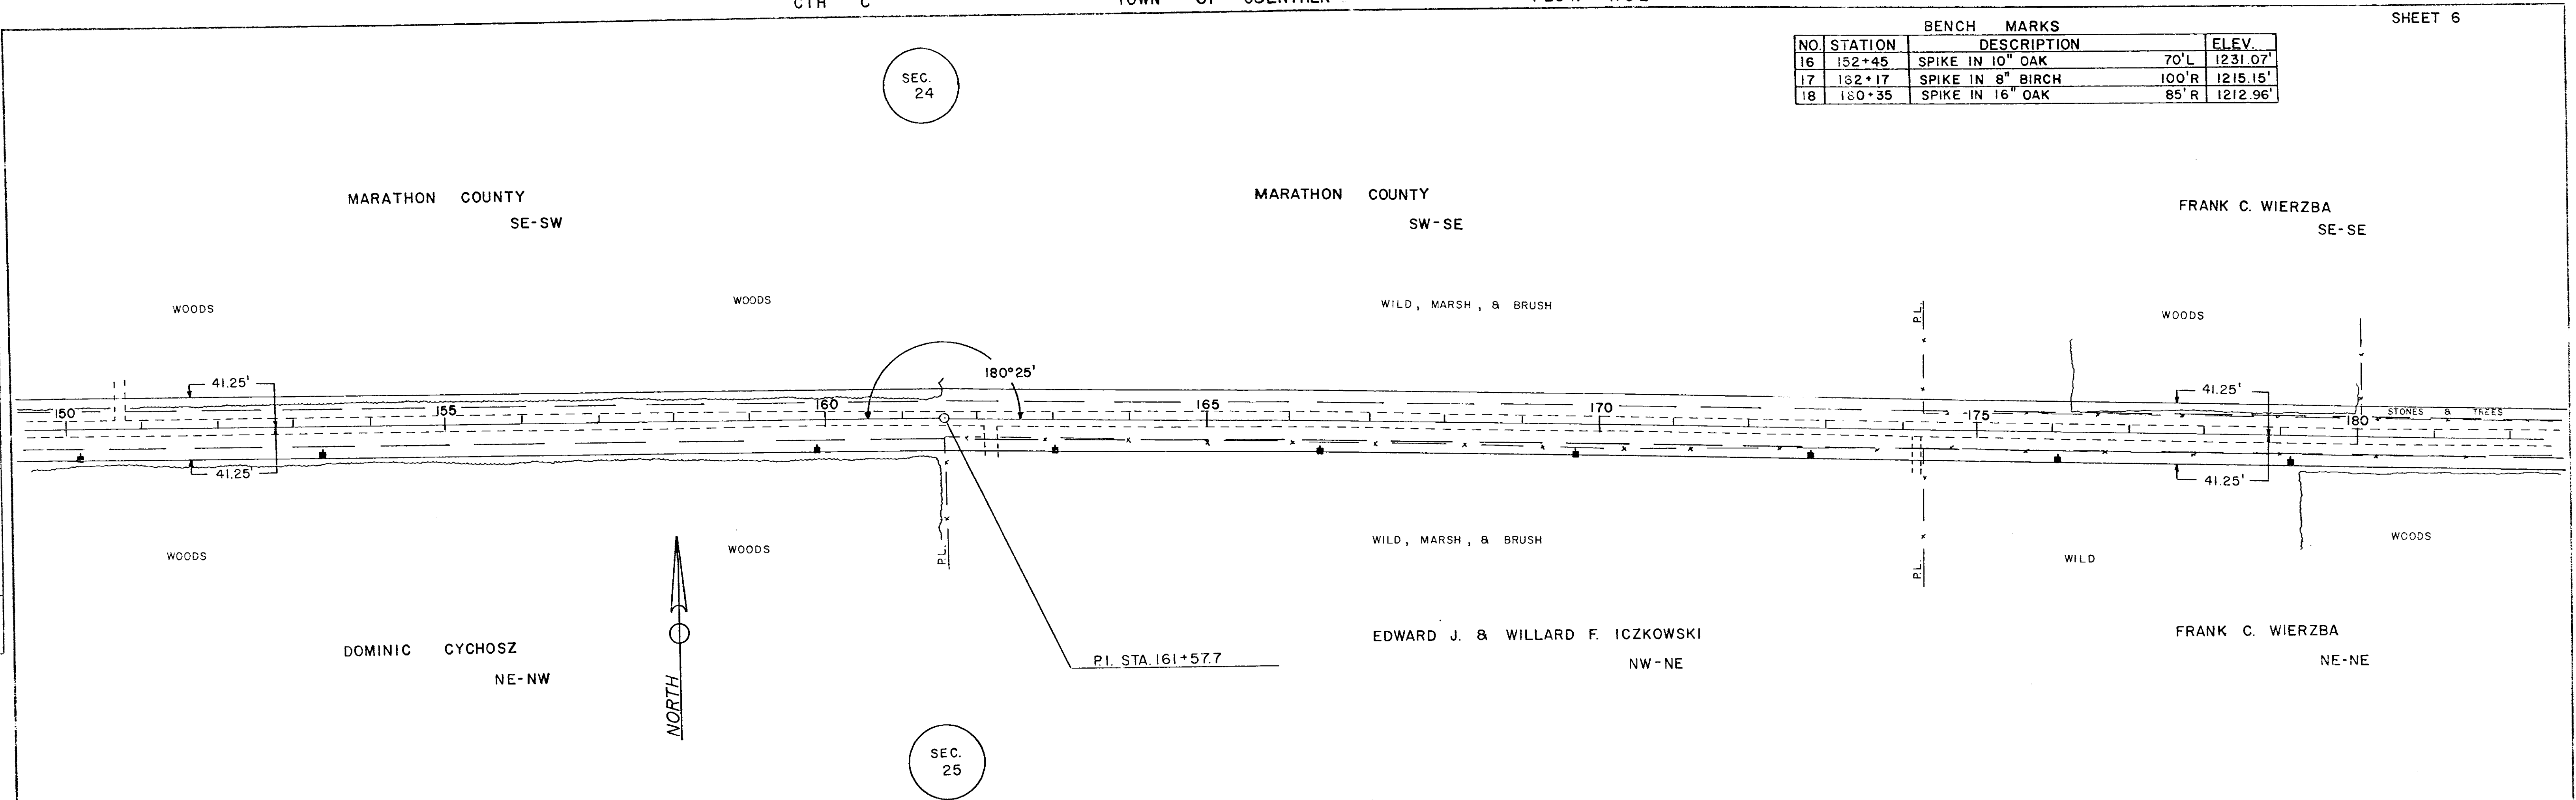

BENCH MARKS			
NO.	STATION	DESCRIPTION	ELEV.
18	180+35	SPIKE IN 16" OAK	85'R 1212.96'
19	191+22	BLUE X ON NORTH COR. OF ROCK	95'R 1212.11'
20	205+12	USGS MARKER	25'R 1212.48'

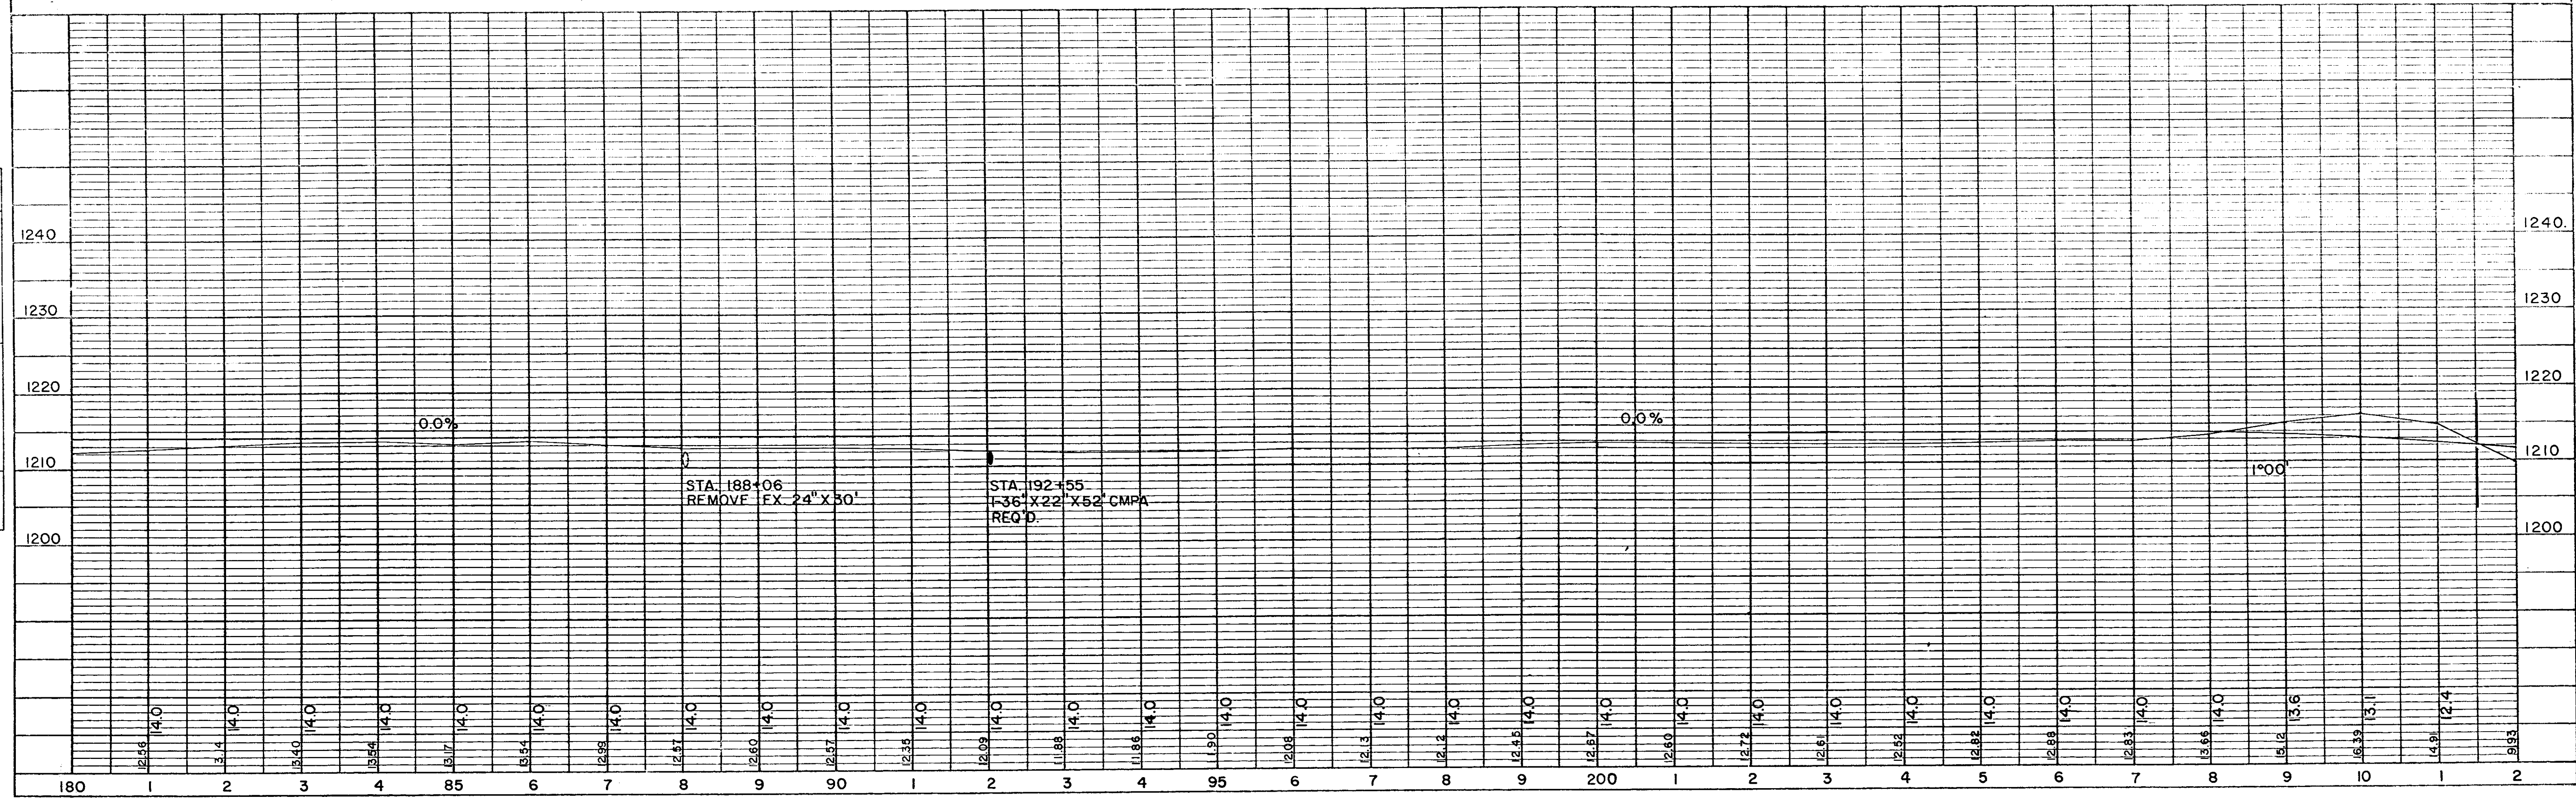
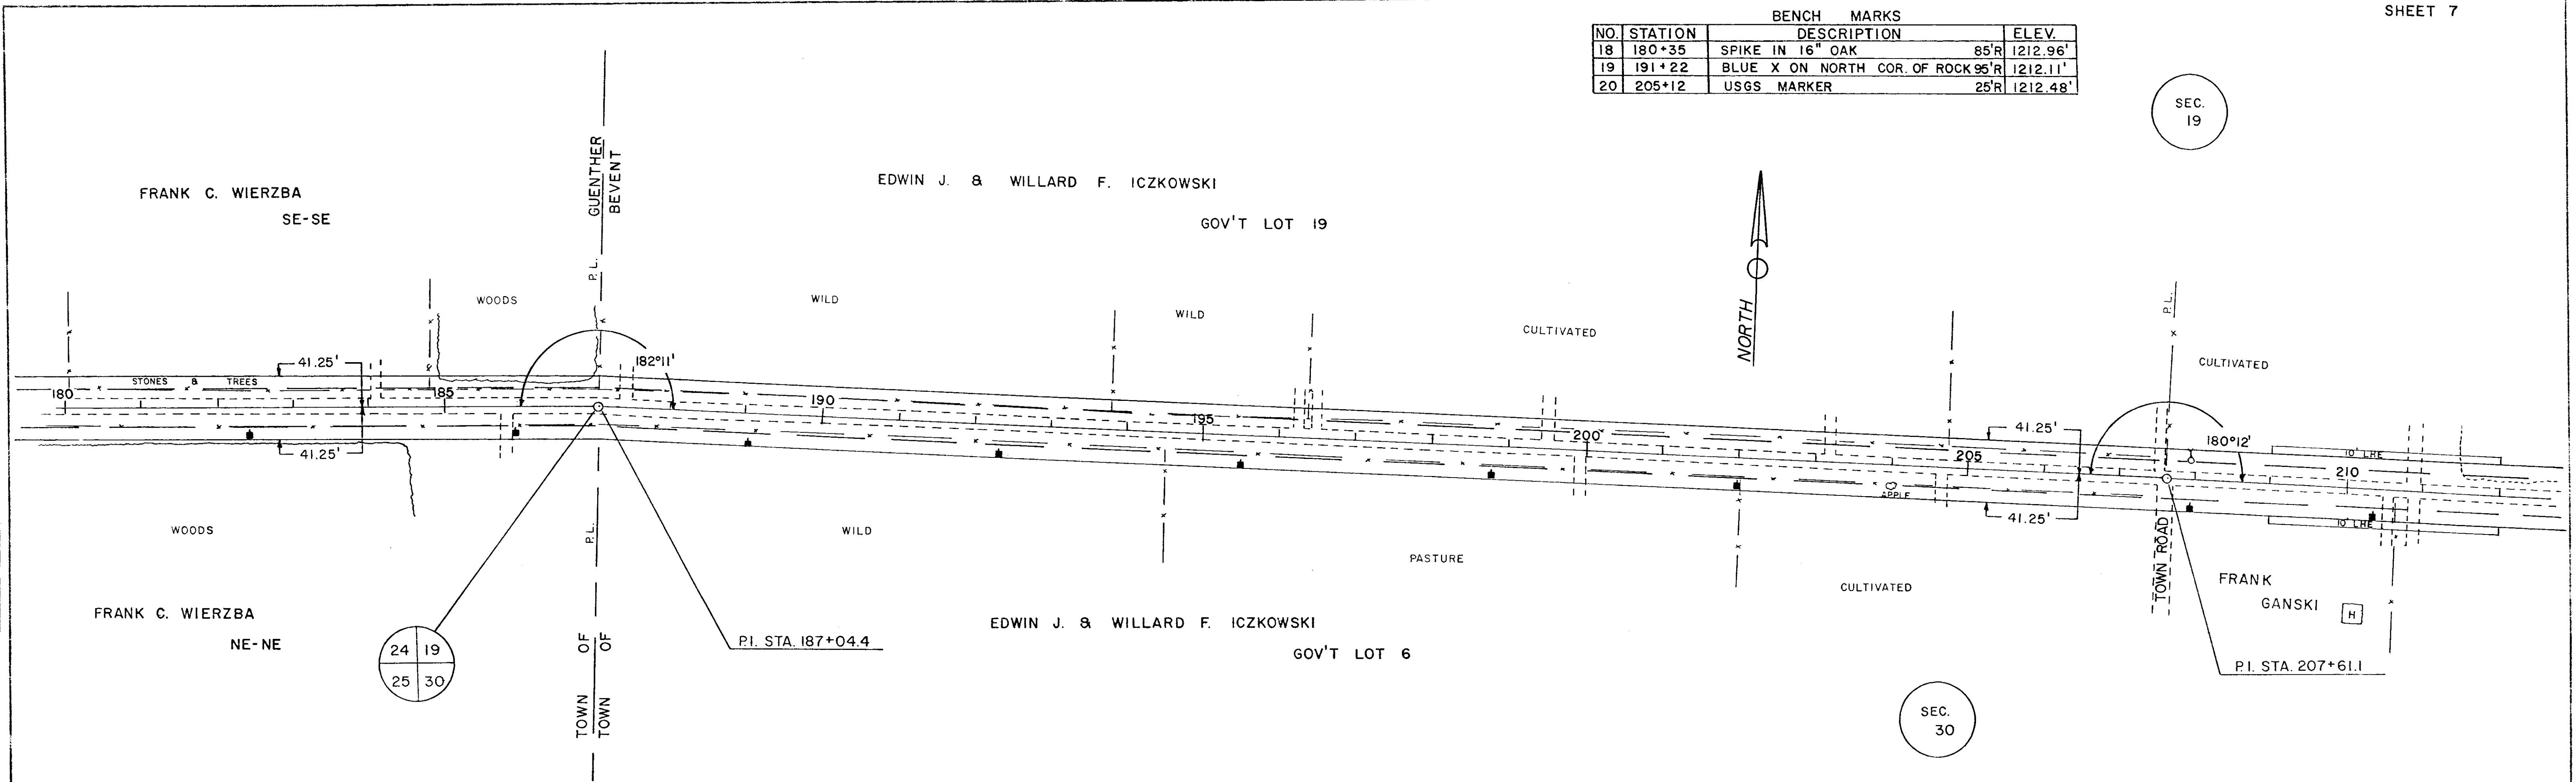


PLATE 1-PLAN PROFILE B. P. R. STANDARD TELETYPE POST, CHICAGO

NO. 19
 PLAN
 ALIGNMENT CHECKED
 RT. OF WAY CHECKED
 NOTE BOOK

PROFILE
 GRADES CHECKED
 B. M.'S. USED
 STRUCTURE NO. 185 5470
 NOTE BOOK
 GRADES CHECKED
 B. M.'S. USED
 STRUCTURE NO. 185 5470

24 19
 25 30

SEC. 30

SEC. 19

FRANK C. WIERZBA
 SE-SE

EDWIN J. & WILLARD F. ICZKOWSKI
 GOV'T LOT 19

FRANK C. WIERZBA
 NE-NE

EDWIN J. & WILLARD F. ICZKOWSKI
 GOV'T LOT 6

FRANK GANSKI
 P.I. STA. 207+61.1

P.L.
 TOWN OF
 TOWN OF
 GUENTHER
 BEVENT

NORTH

0.0%

0.0%

1.00%

STA. 188+06
 REMOVE EX 24' X 30''

STA. 192+55
 1-36' X 22' X 52' CMPA
 REQ'D.

180 1215.6 14.0 1 2 3 4 5 6 7 8 9 90 1 2 3 4 95 6 7 8 9 200 1 2 3 4 5 6 7 8 9 10 1 2
 1215.6 14.0 1215.4 14.0 1215.2 14.0 1215.0 14.0 1214.8 14.0 1214.6 14.0 1214.4 14.0 1214.2 14.0 1214.0 14.0 1213.8 14.0 1213.6 14.0 1213.4 14.0 1213.2 14.0 1213.0 14.0 1212.8 14.0 1212.6 14.0 1212.4 14.0 1212.2 14.0 1212.0 14.0 1211.8 14.0 1211.6 14.0 1211.4 14.0 1211.2 14.0 1211.0 14.0 1210.8 14.0 1210.6 14.0 1210.4 14.0 1210.2 14.0 1210.0 14.0 1209.8 14.0 1209.6 14.0 1209.4 14.0 1209.2 14.0 1209.0 14.0 1208.8 14.0 1208.6 14.0 1208.4 14.0 1208.2 14.0 1208.0 14.0 1207.8 14.0 1207.6 14.0 1207.4 14.0 1207.2 14.0 1207.0 14.0 1206.8 14.0 1206.6 14.0 1206.4 14.0 1206.2 14.0 1206.0 14.0 1205.8 14.0 1205.6 14.0 1205.4 14.0 1205.2 14.0 1205.0 14.0 1204.8 14.0 1204.6 14.0 1204.4 14.0 1204.2 14.0 1204.0 14.0 1203.8 14.0 1203.6 14.0 1203.4 14.0 1203.2 14.0 1203.0 14.0 1202.8 14.0 1202.6 14.0 1202.4 14.0 1202.2 14.0 1202.0 14.0 1201.8 14.0 1201.6 14.0 1201.4 14.0 1201.2 14.0 1201.0 14.0 1200.8 14.0 1200.6 14.0 1200.4 14.0 1200.2 14.0 1200.0 14.0

BENCH MARKS			
NO.	STATION	DESCRIPTION	ELEV.
21	215+15	SPIKE IN 16" OAK	52'R 1212.31'
22	229+30	SPIKE IN BIRCH CLUMP	50'R 1224.57'
23	241+57	SPIKE IN 16" ELM	50'R 1210.47'

SEC. 19

SEC. 30



JOSEPH C. BUNCZAK
GOV'T LOT 20

JOHN WERMTER
GOV'T LOT 21

JOHN WERMTER
GOV'T LOT 22

NOTE BOOK NO. OF GRADES CHECKED BY DATE OF CHECK

NOTE BOOK NO. OF GRADES CHECKED BY DATE OF CHECK

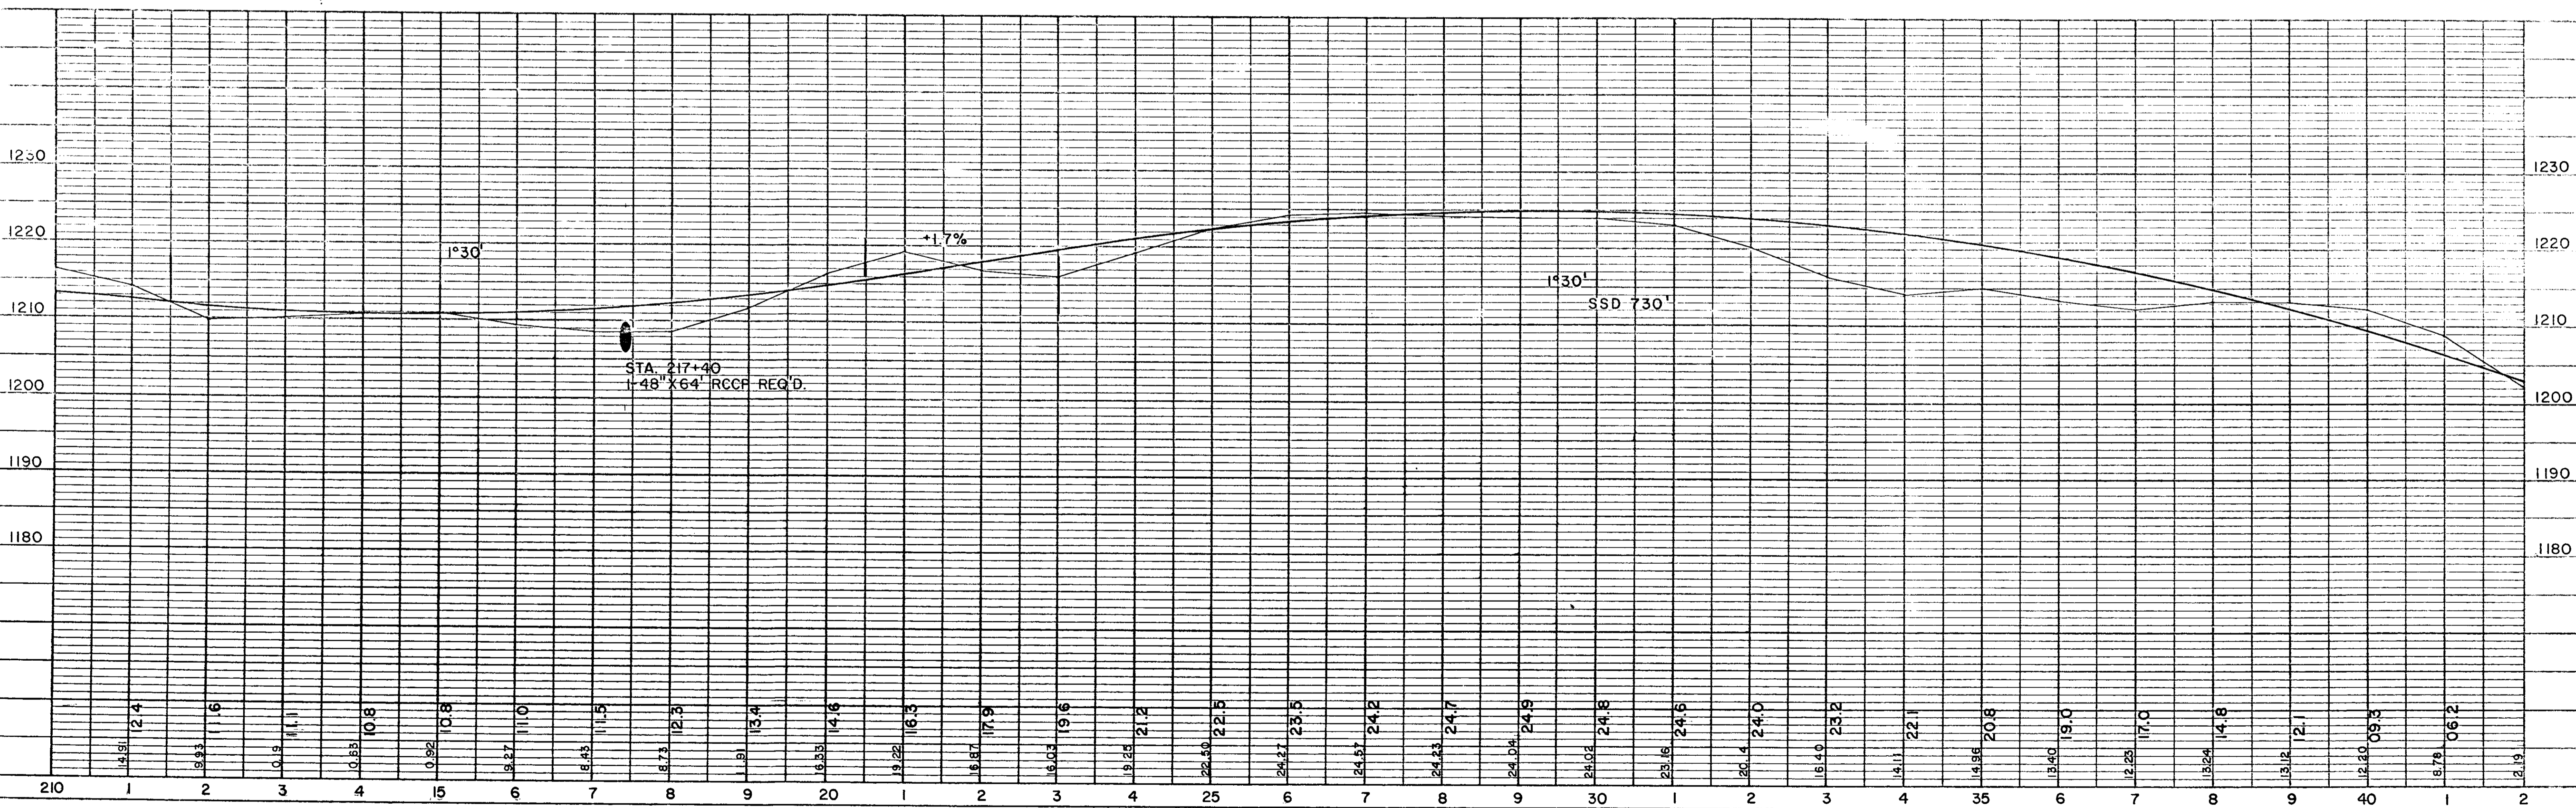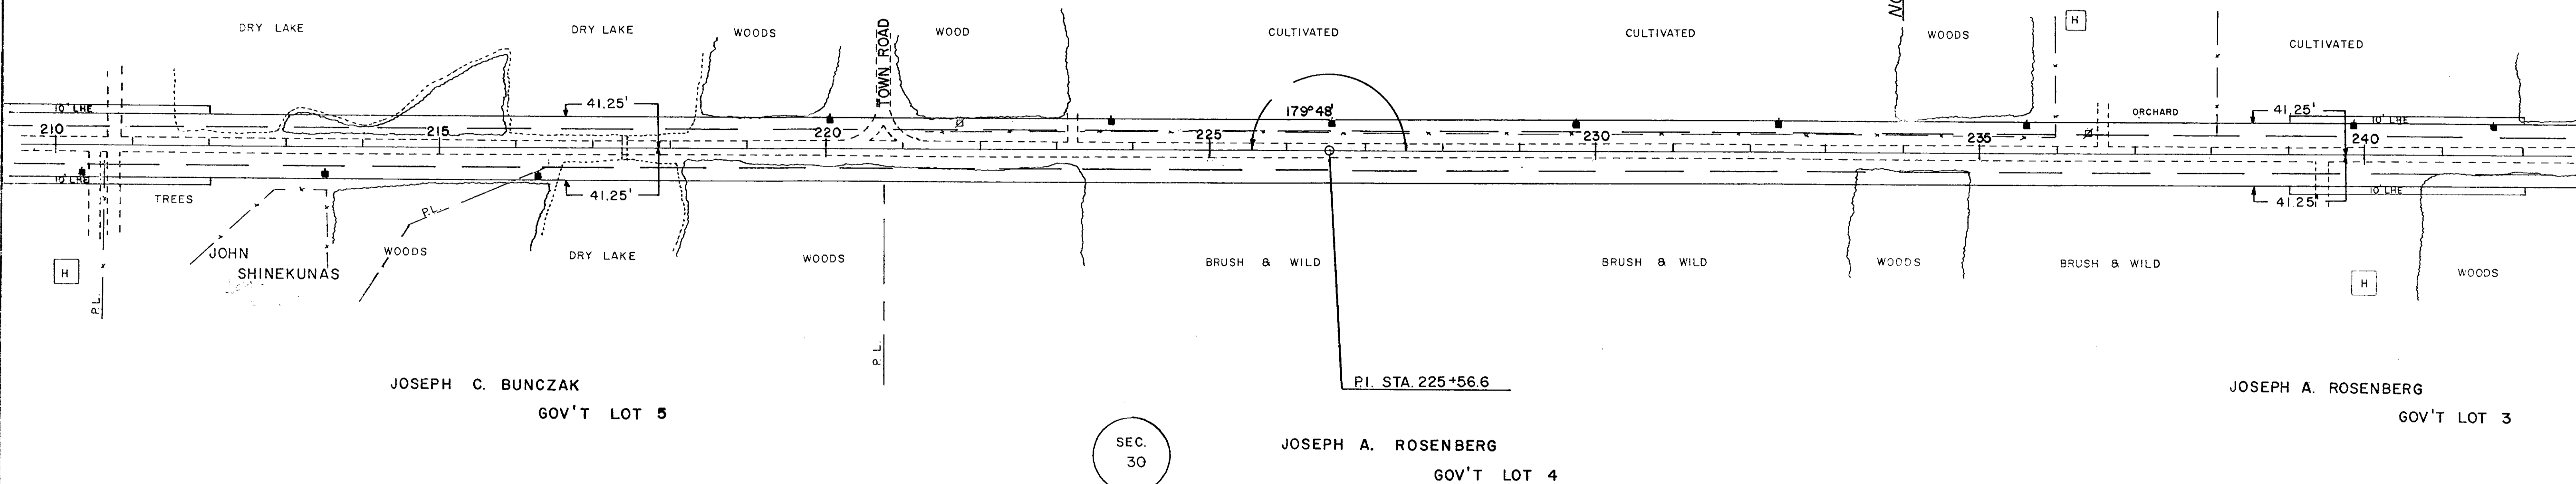



BENCH MARKS			
NO.	STATION	DESCRIPTION	ELEV.
23	241+57	SPIKE IN 16" ELM	50R 1210.47'
24	255+65	SPIKE IN 8" POPLAR	55'L 1184.86'
25	272+33	SPIKE IN 24" ELM	60R 1180.89'

DATE	BY

SURVEYED: _____
 ALIGNED: _____
 NOTE BOOK NO. _____
 RT. OF WAY CHECKED: _____
 NO. _____

DATE	BY



SURVEYED: _____
 CHECKED: _____
 NOTE BOOK NO. _____
 STRUCTURE NOTATIONS CHECKED: _____
 NO. _____

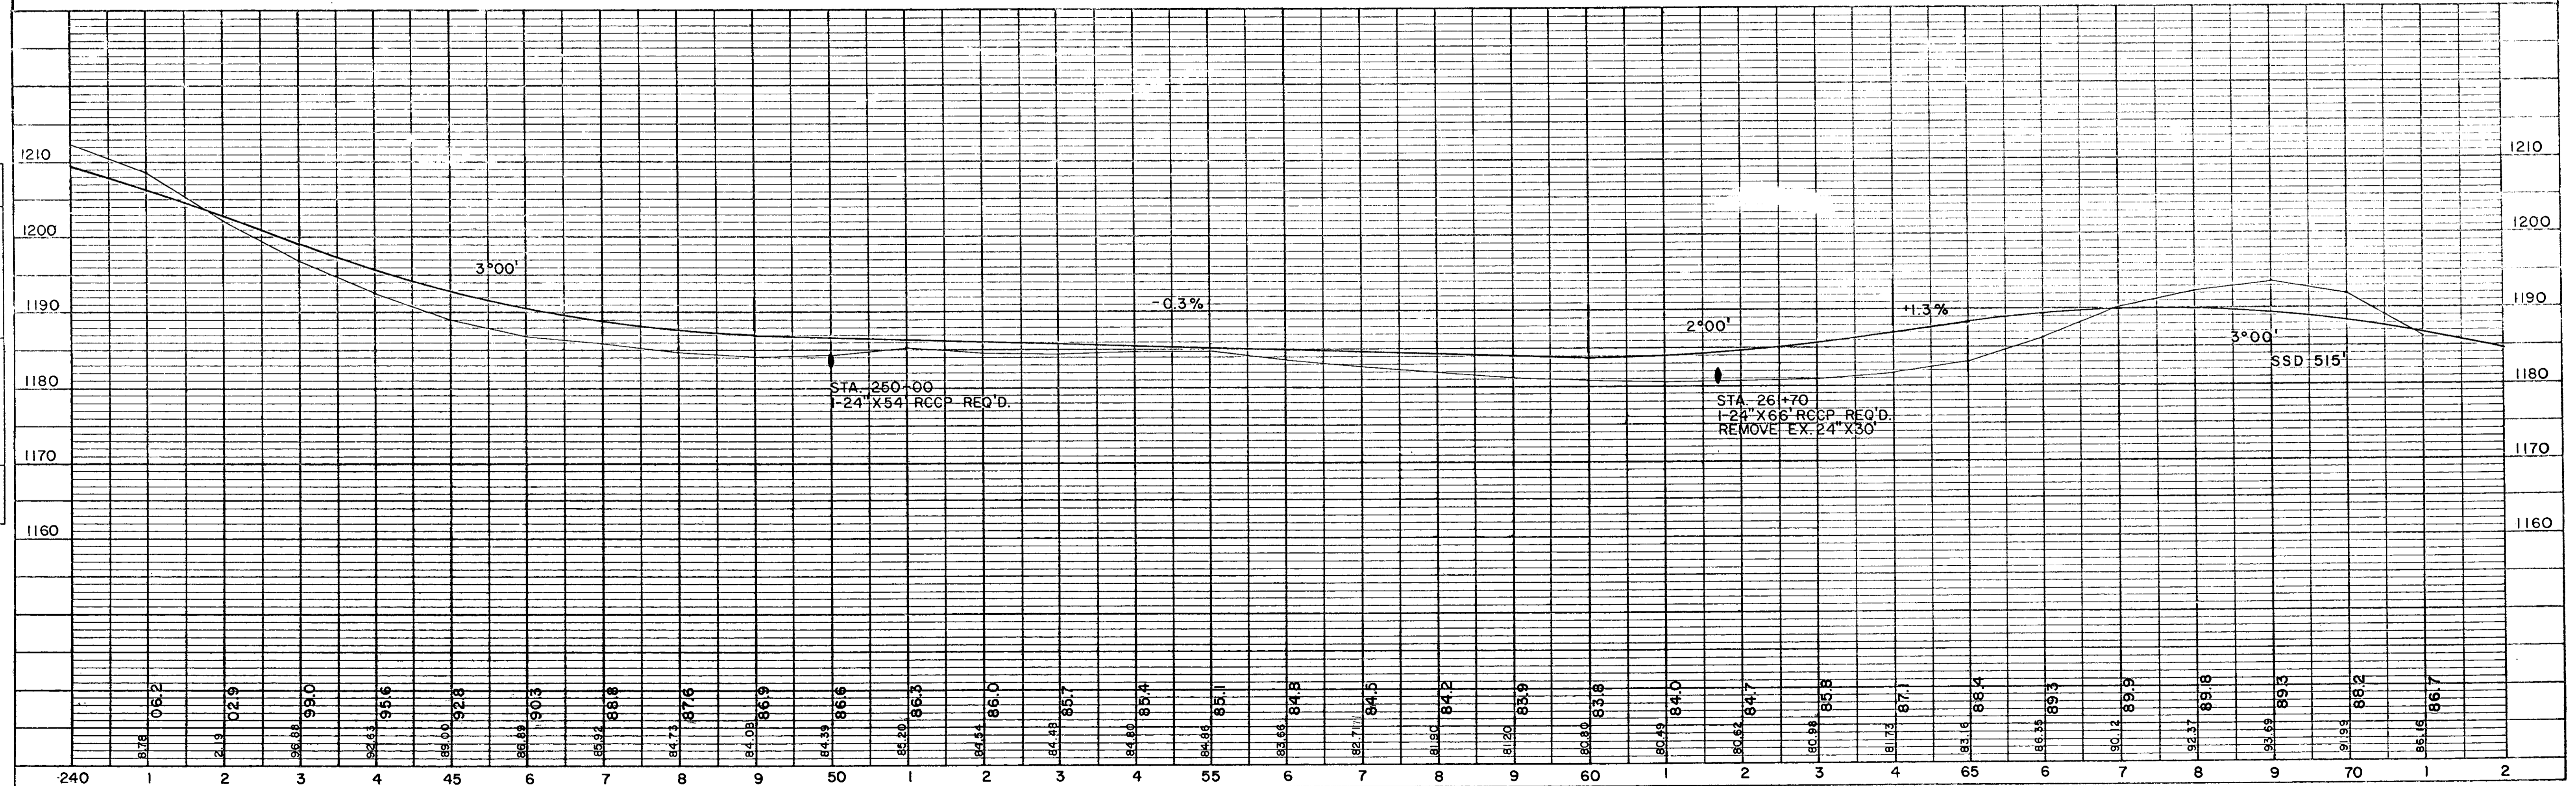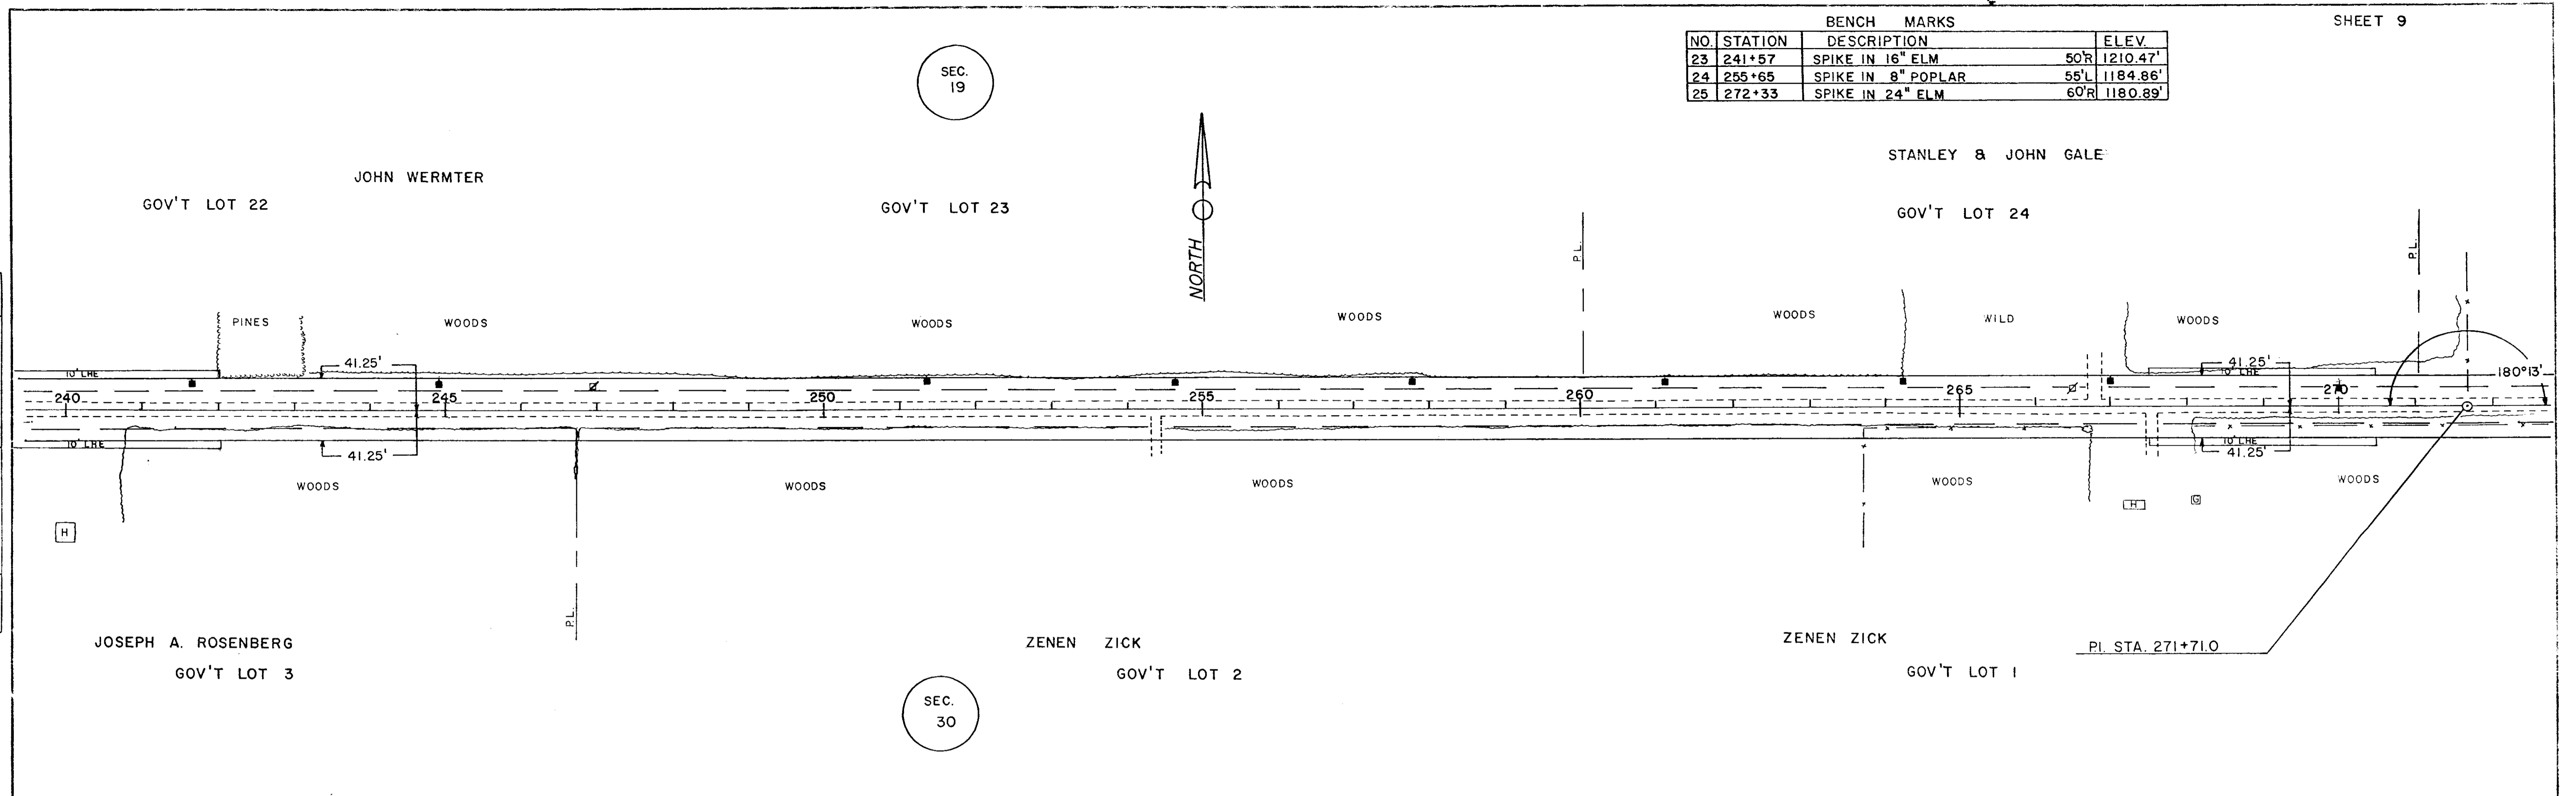

BENCH MARKS			
NO.	STATION	DESCRIPTION	ELEV.
26	284+58	SPIKE IN 6" CEDAR	53' 1175.77
27	300+23	TOP BLOCK NW COR. HOLY HOUSE 28 R	1177.15

DATE
BY
SURVEYED
PLANNED
NOTE BOOK
NO.

DATE
BY
SURVEYED
PROFILER
NOTE BOOK
NO.

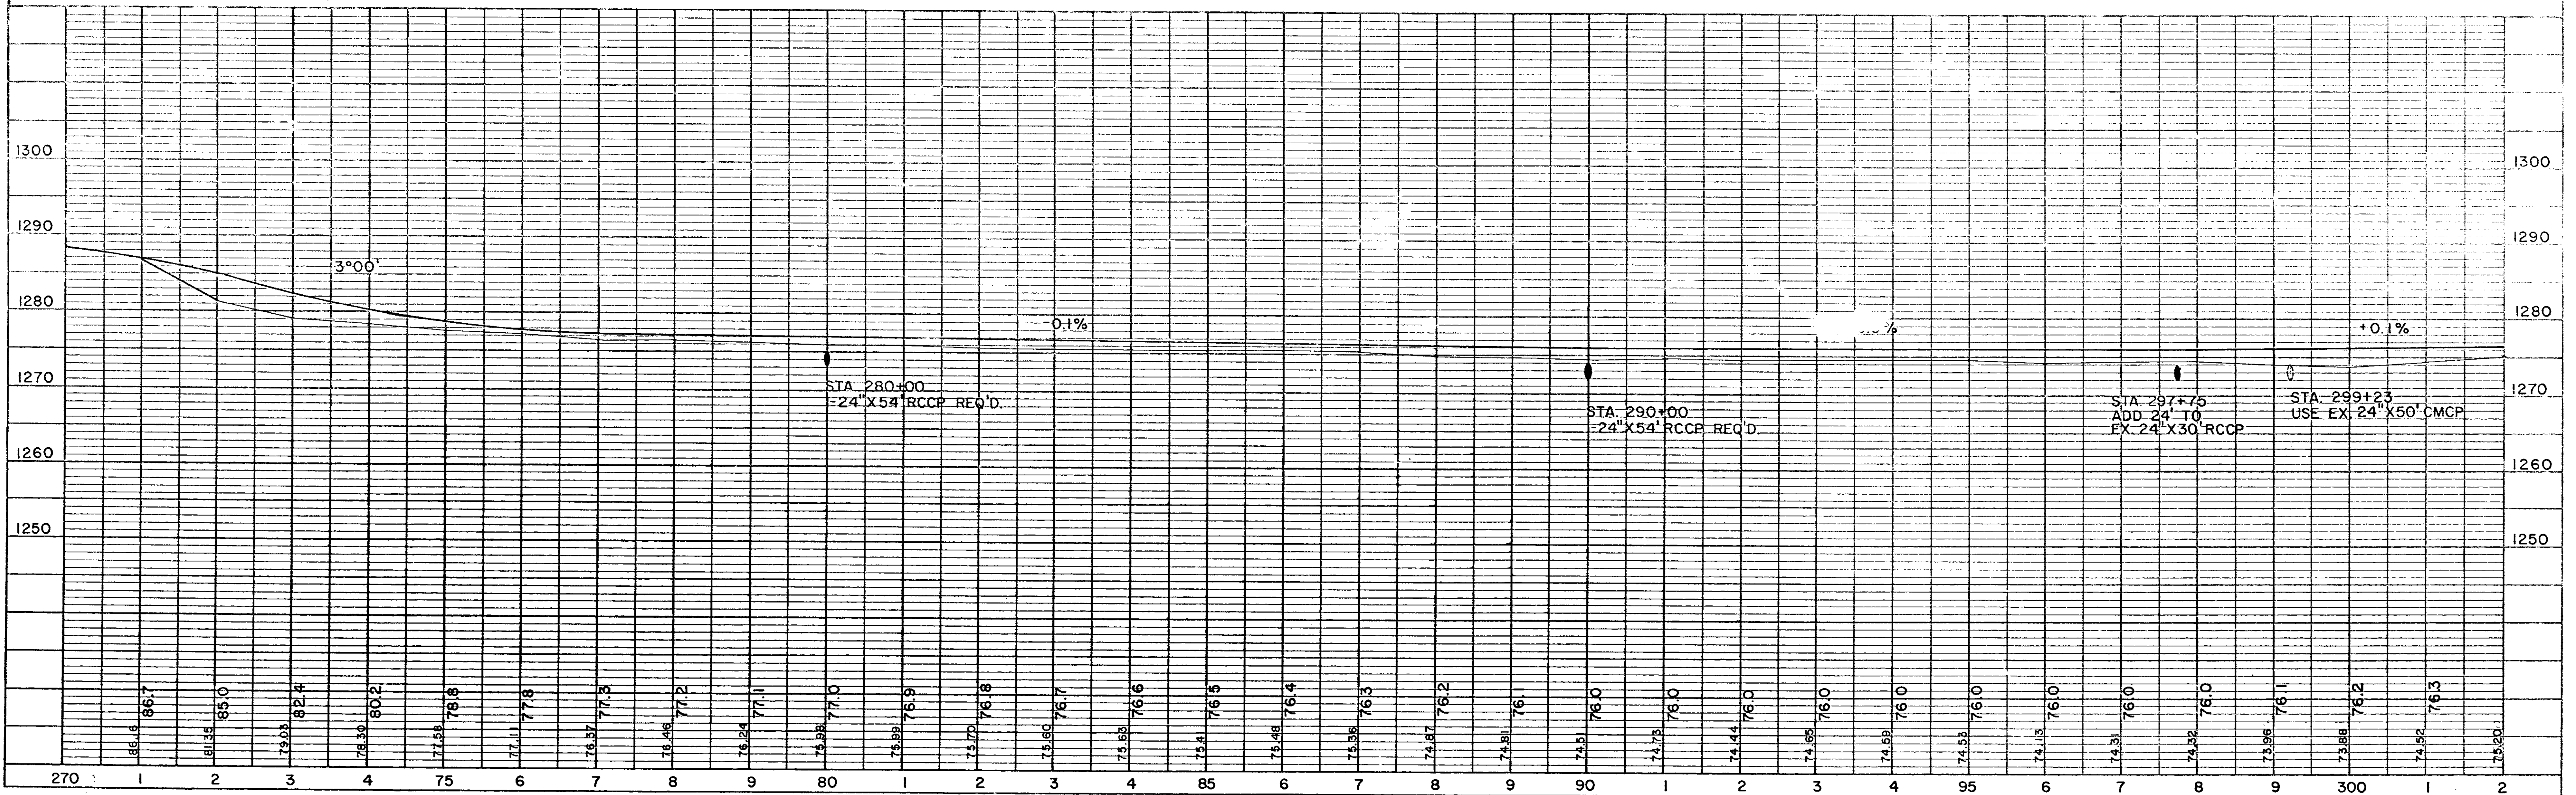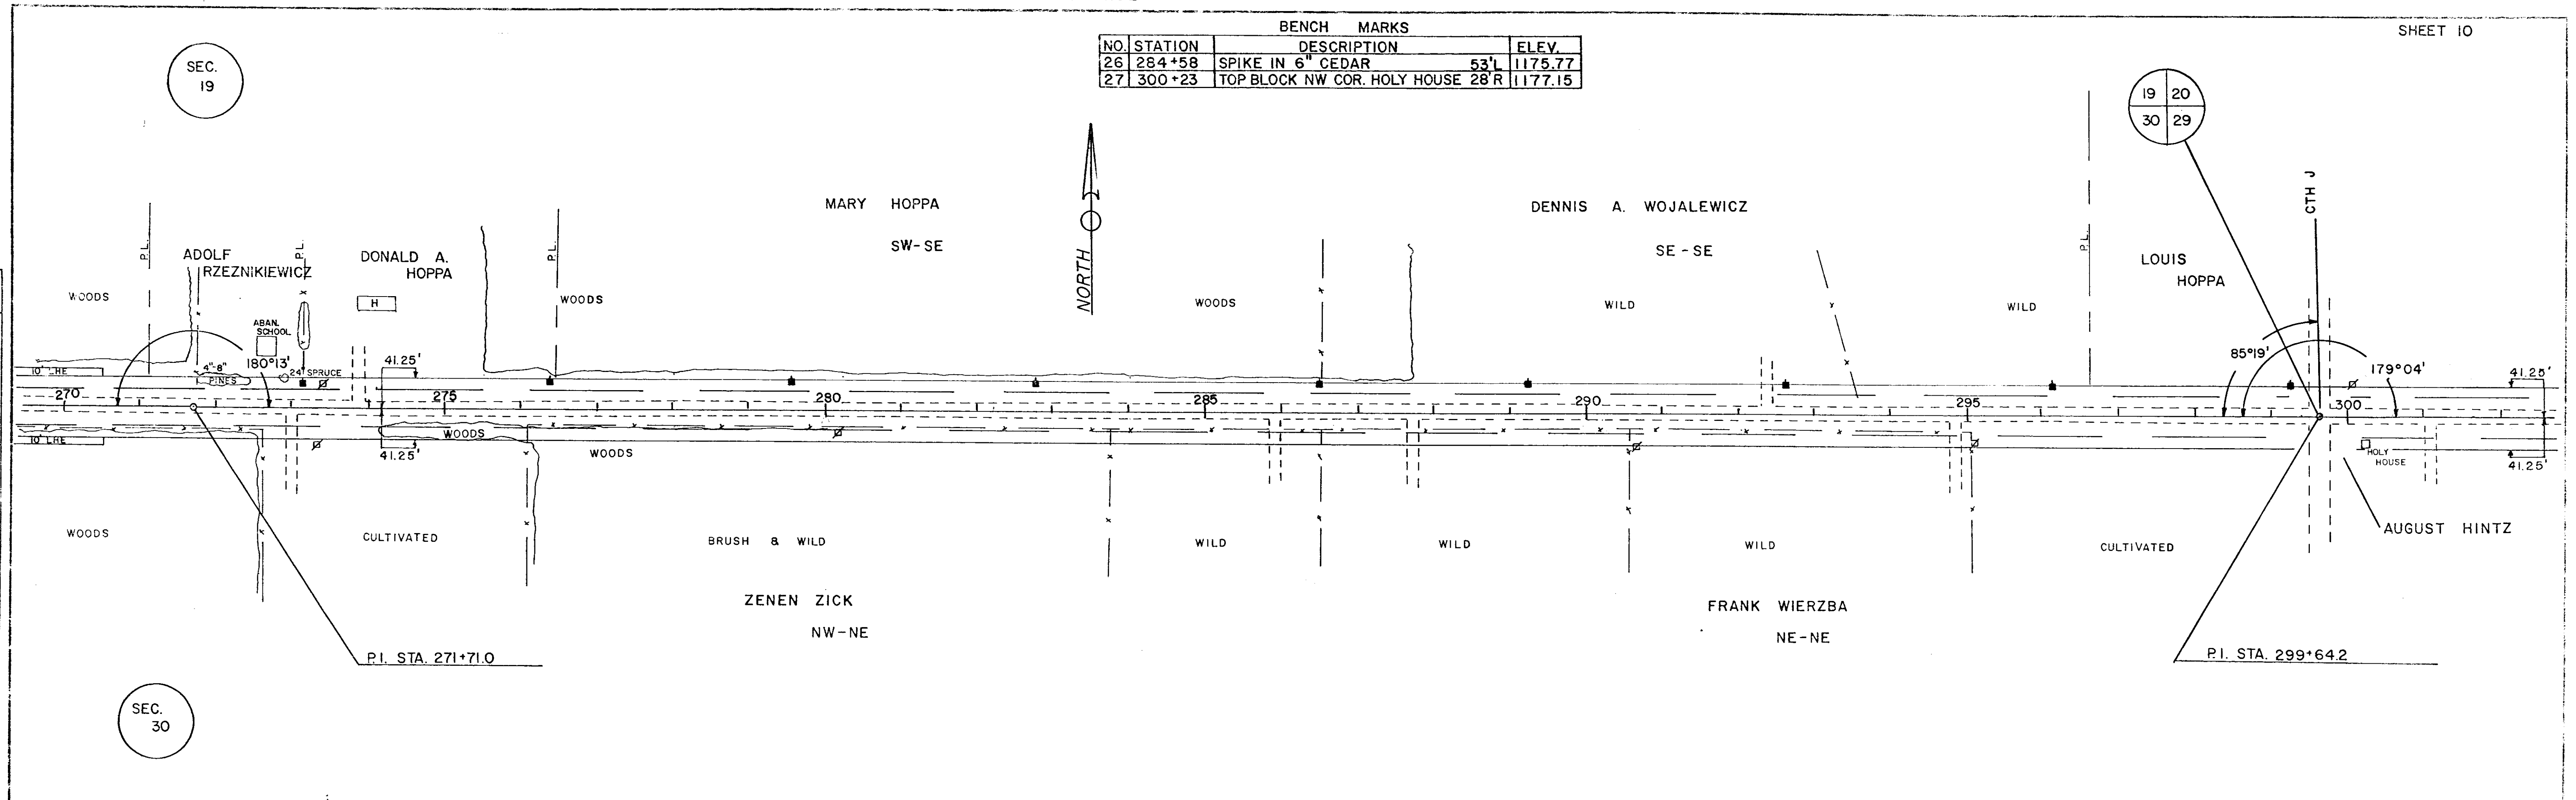

BENCH MARKS			
NO.	STATION	DESCRIPTION	ELEV.
28	312+60	SPIKE IN 4" CHERRY	140'L 1174.13
29	326+60	SPIKE IN 5" CHERRY	160'L 1174.03



SEC. 20





SEC. 29

PLAN	SURVEYED	DATE
	PLOTTED	BY
NOTE BOOK NO.	ALIGNED	
	CHECKED	
	STRUCTURE NOTATION: CRFG.	

PROFILE	SURVEYED	DATE
	PLOTTED	BY
NOTE BOOK NO.	GRADES CHECKED	
	STRUCTURE NOTATION: CRFG.	

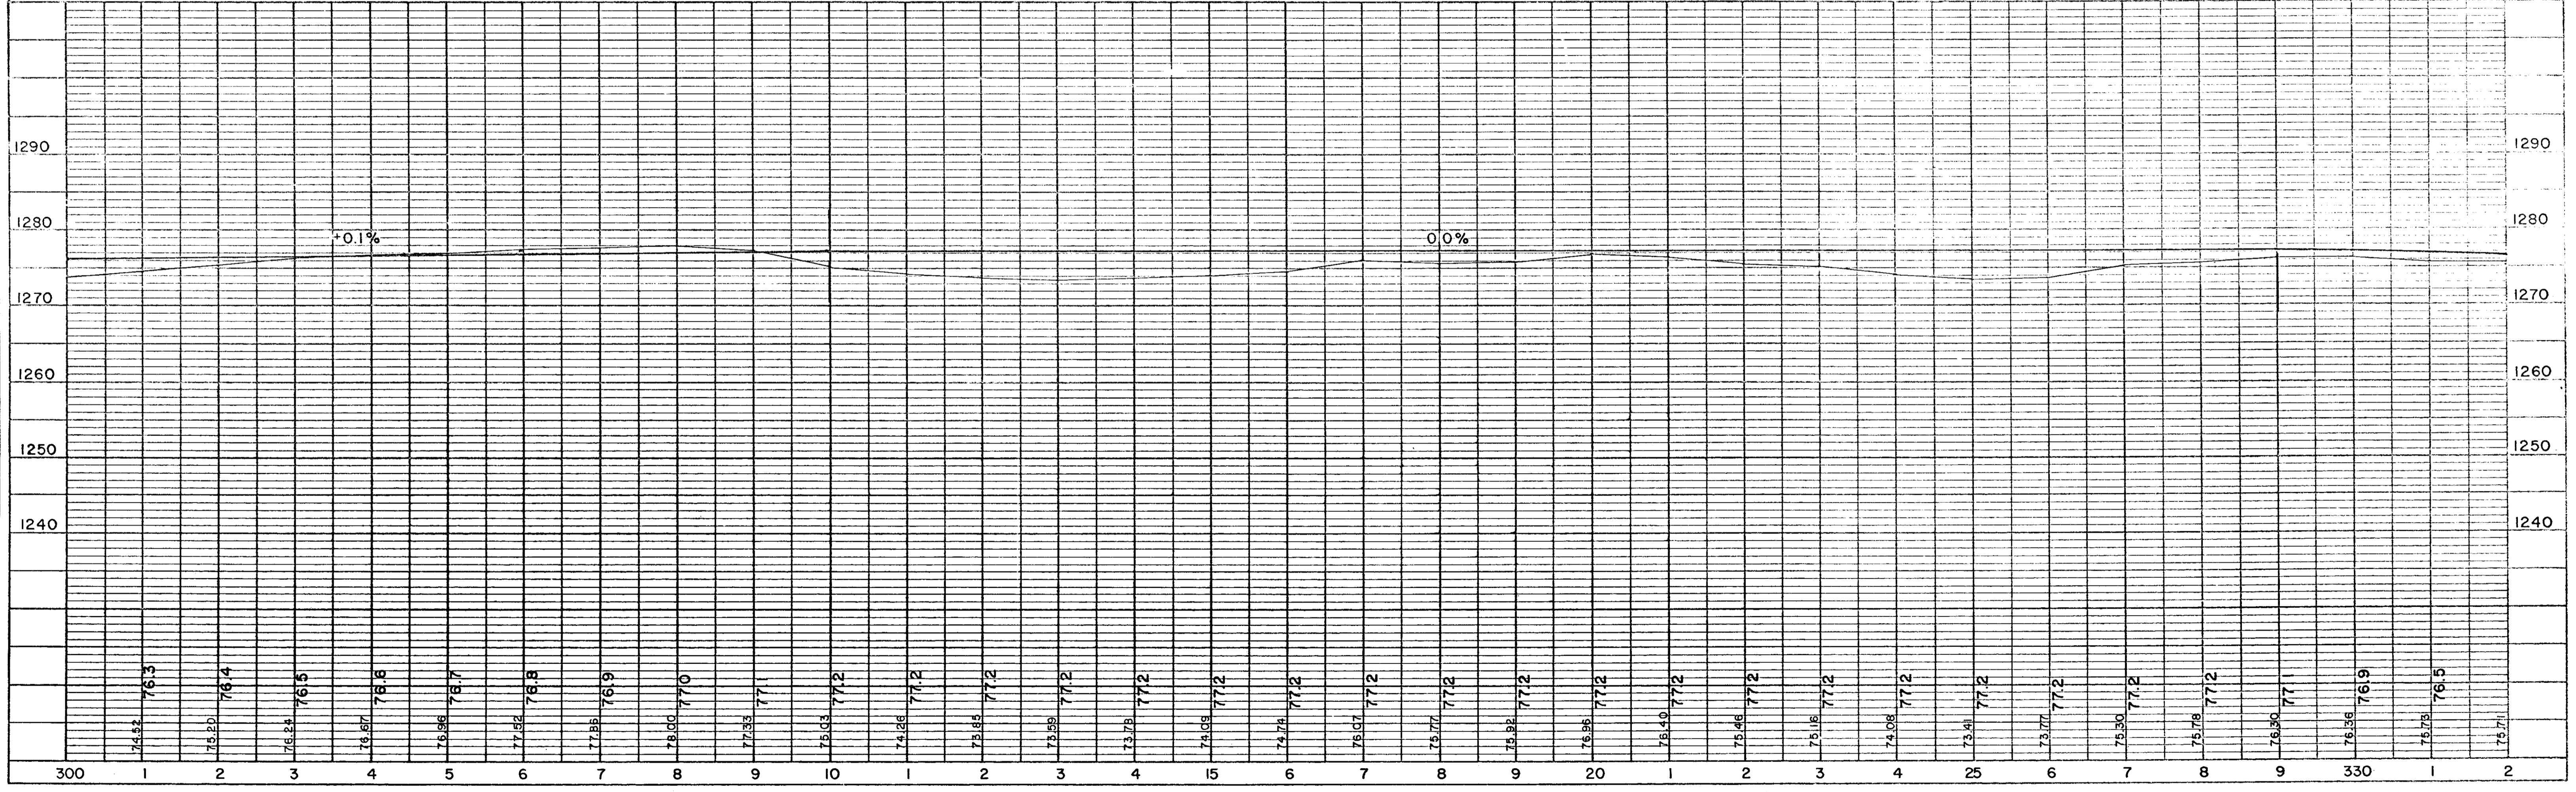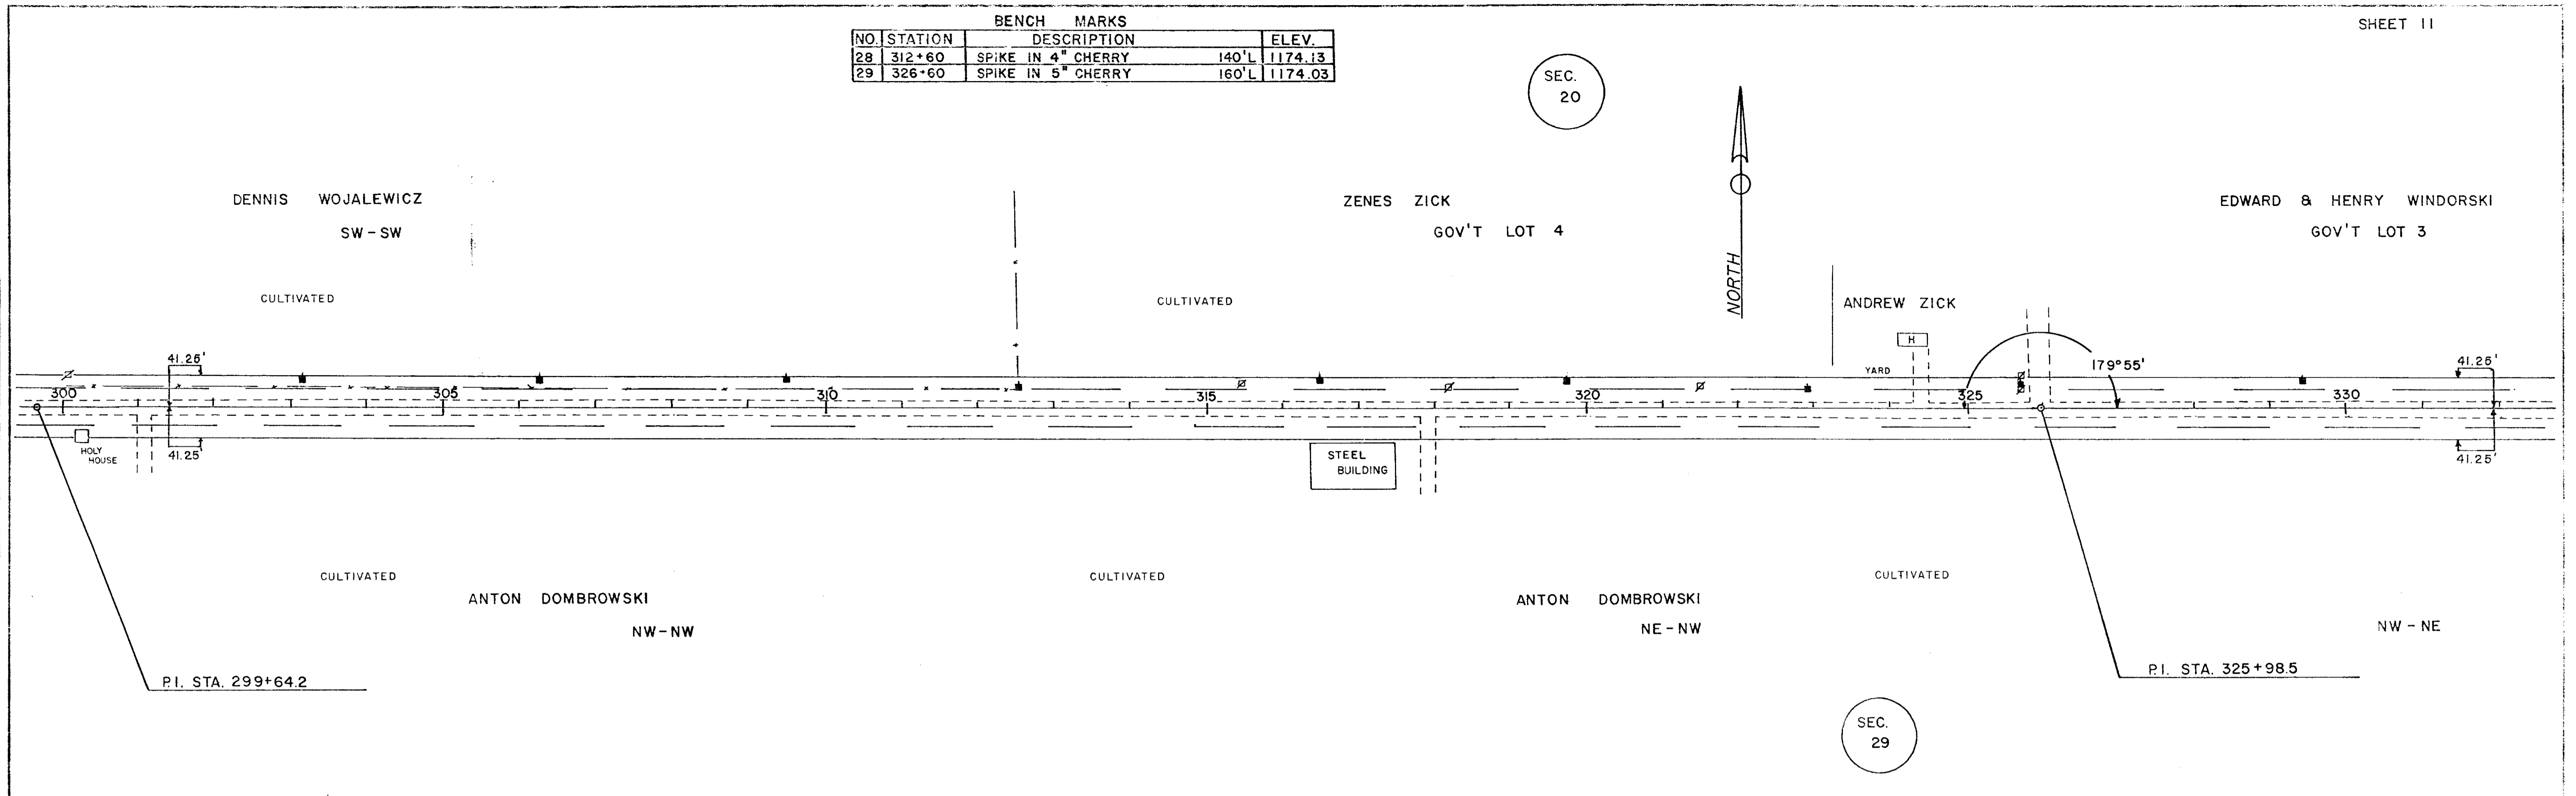

BENCH MARKS			
NO.	STATION	DESCRIPTION	ELEV.
30	339+14	SPIKE IN 6" CHERRY	80'R 1169.55
31	349+13	WEST CENTER OF PLOVER RIVER BRIDGE	1163.61

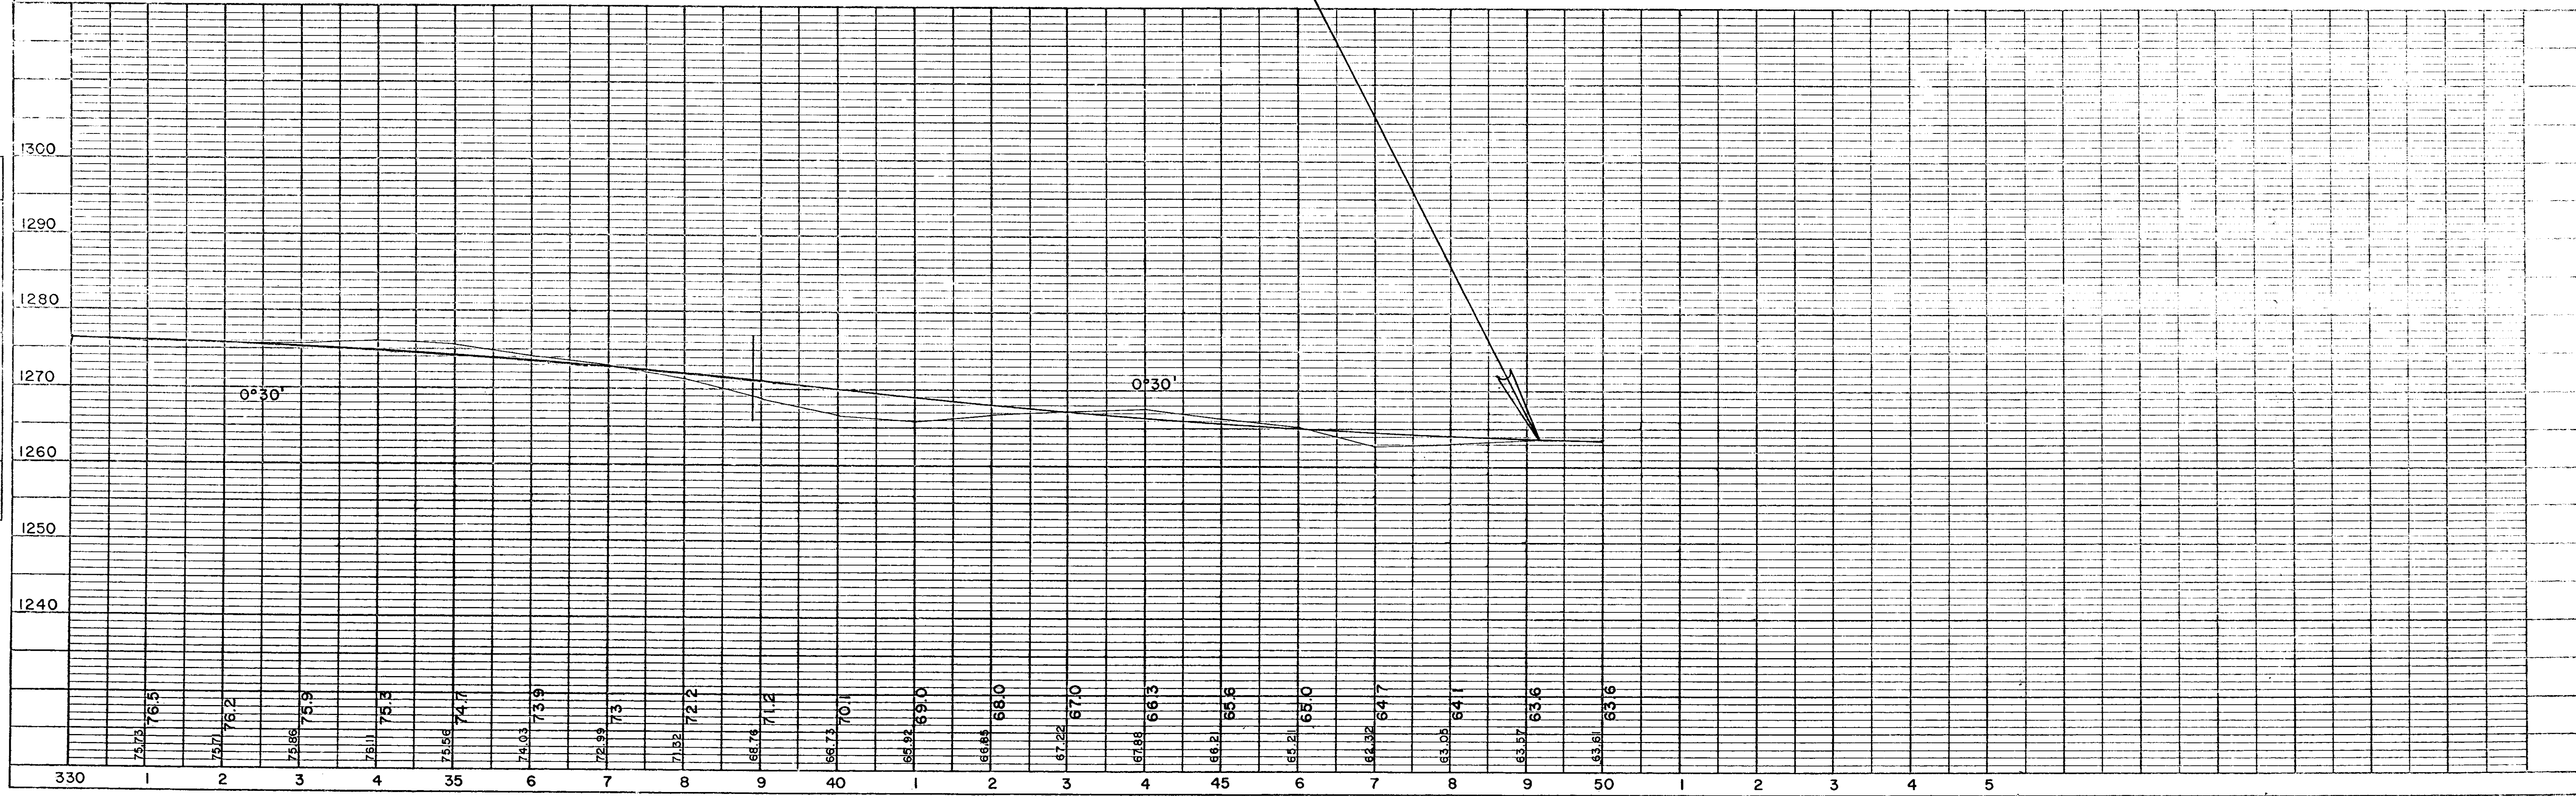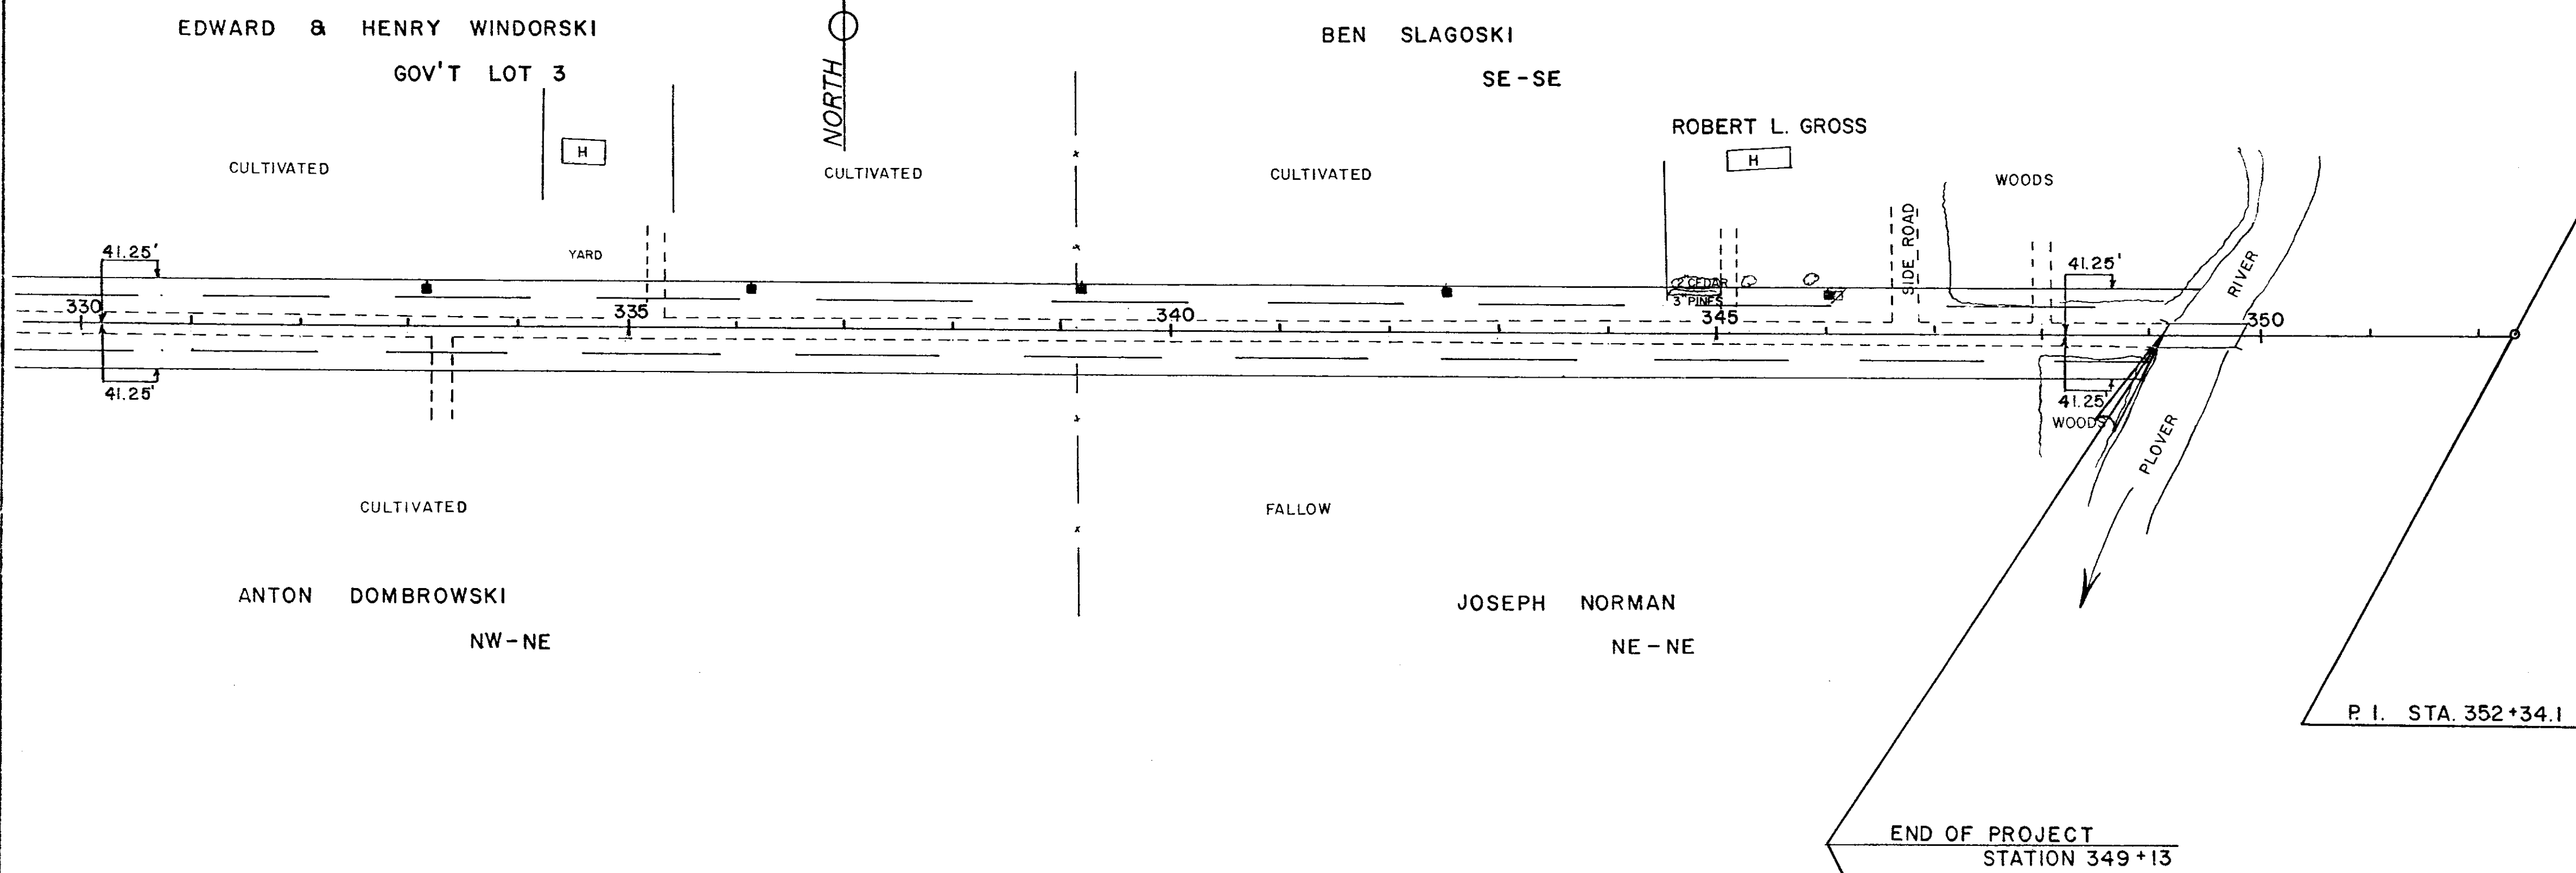

PLAN
 SURVEYED
 PLOTTED
 NOTE BOOK
 NO.

SUBMITTED
 CHECKED
 NOTE BOOK
 NO.