



MARATHON COUNTY HIGHWAY DEPARTMENT

PLAN AND PROFILE OF PROPOSED C.T.H. "Y" TO C.T.H. "I" ROAD C.T.H. "C"

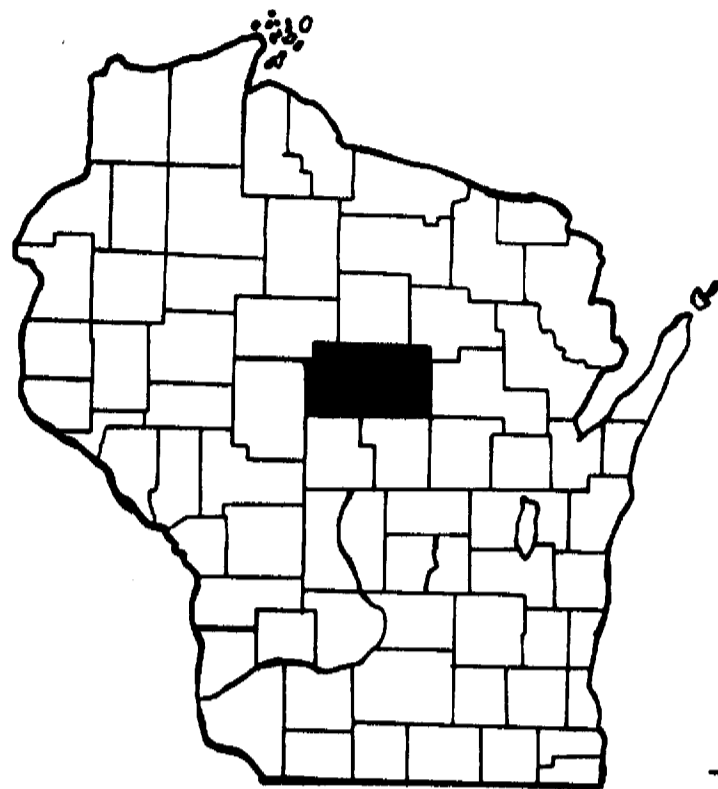


	BEW	HALEY	HAMBURG	BERLIN	MAINE	TEXAS	HEWITT	HARRISON
HOLDON	JOHNSON	REIBROCK	RIB FALLS	STETIN	WALSAU	EASTON	PLOVER	
HULL	FRANKFORT	WIEN	CASSEL	MARATHON	WESTON	RINGLE	NORRIS	
BRIGHTON	EAU CLAIRE	CLEVELAND	EMMET	MOSBEE RIB MT.	KRONENWETTER	REID	ELDERON	
SPENCER	MCNULTY	BAY	FRESH VALLEY	BERGEN	HOWLTON	GUENTHER	FRANKLIN	

BEGINNING OF PROJECT STA. 59+98.5
12.2' W & 23.0' N. OF NW COR. SW 1/4, NE 1/4

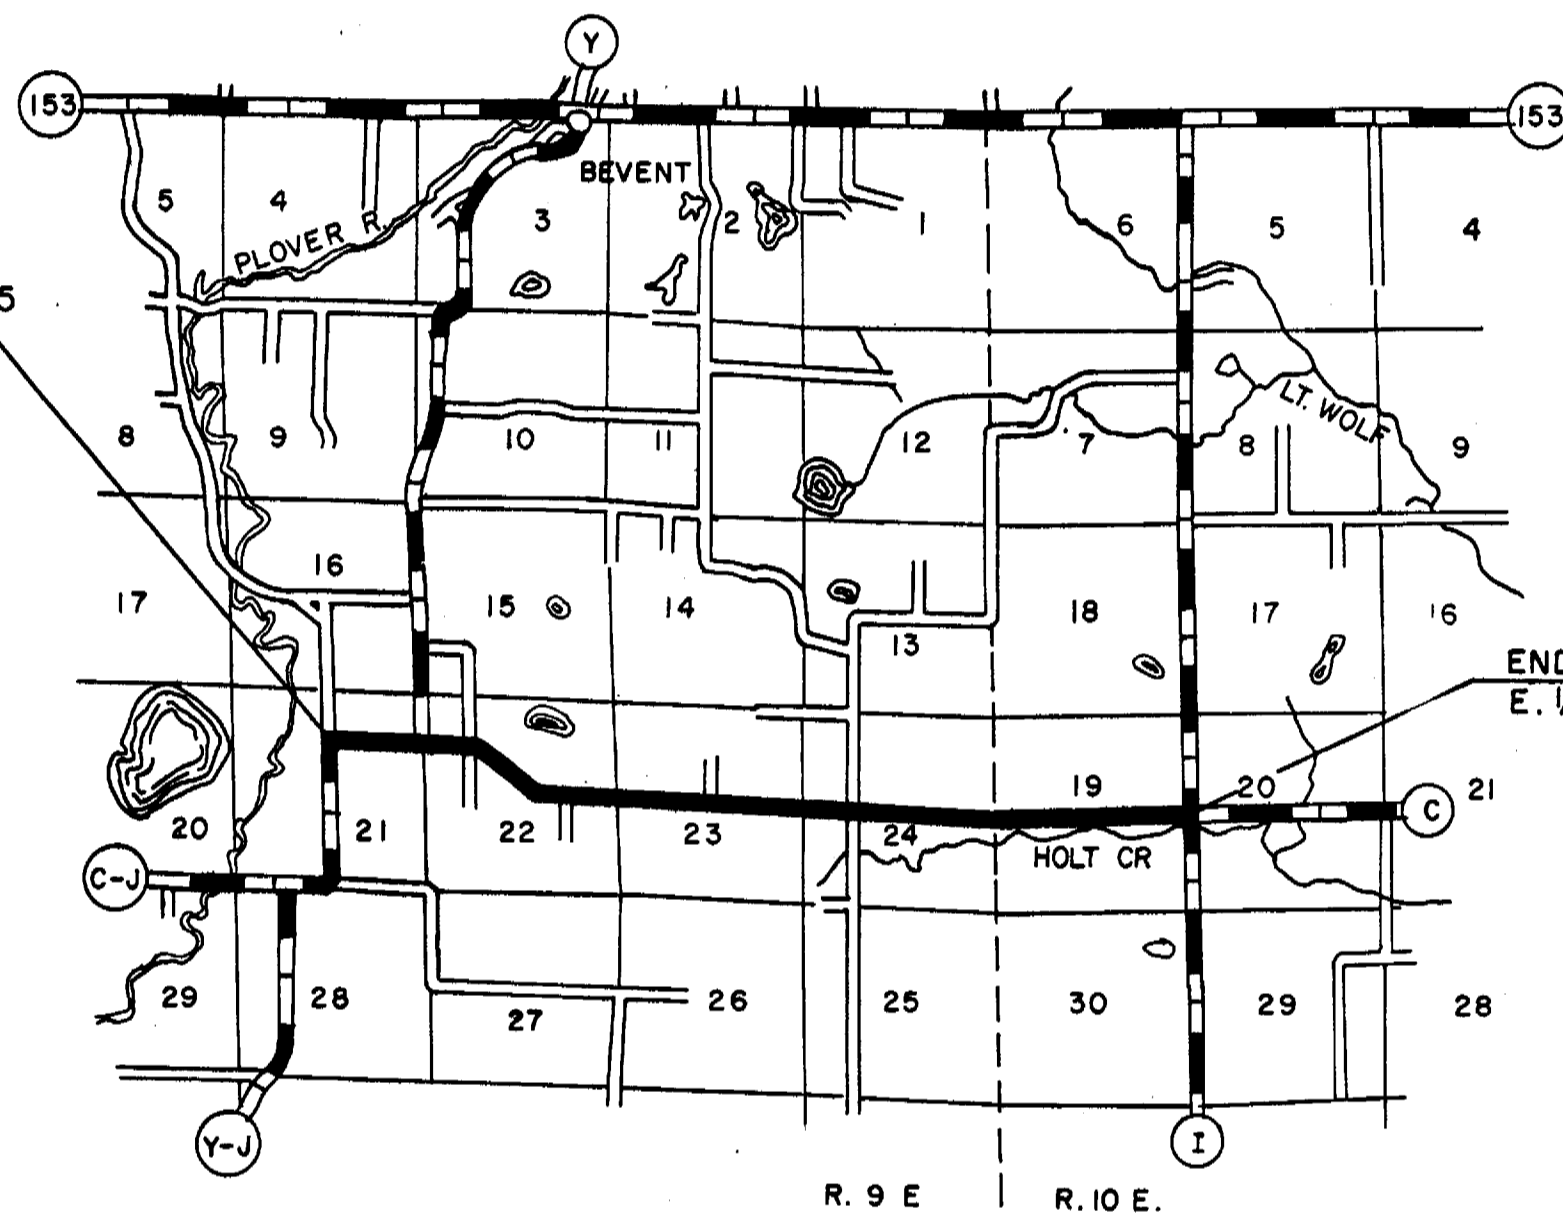

TYPICAL 32' SECTION

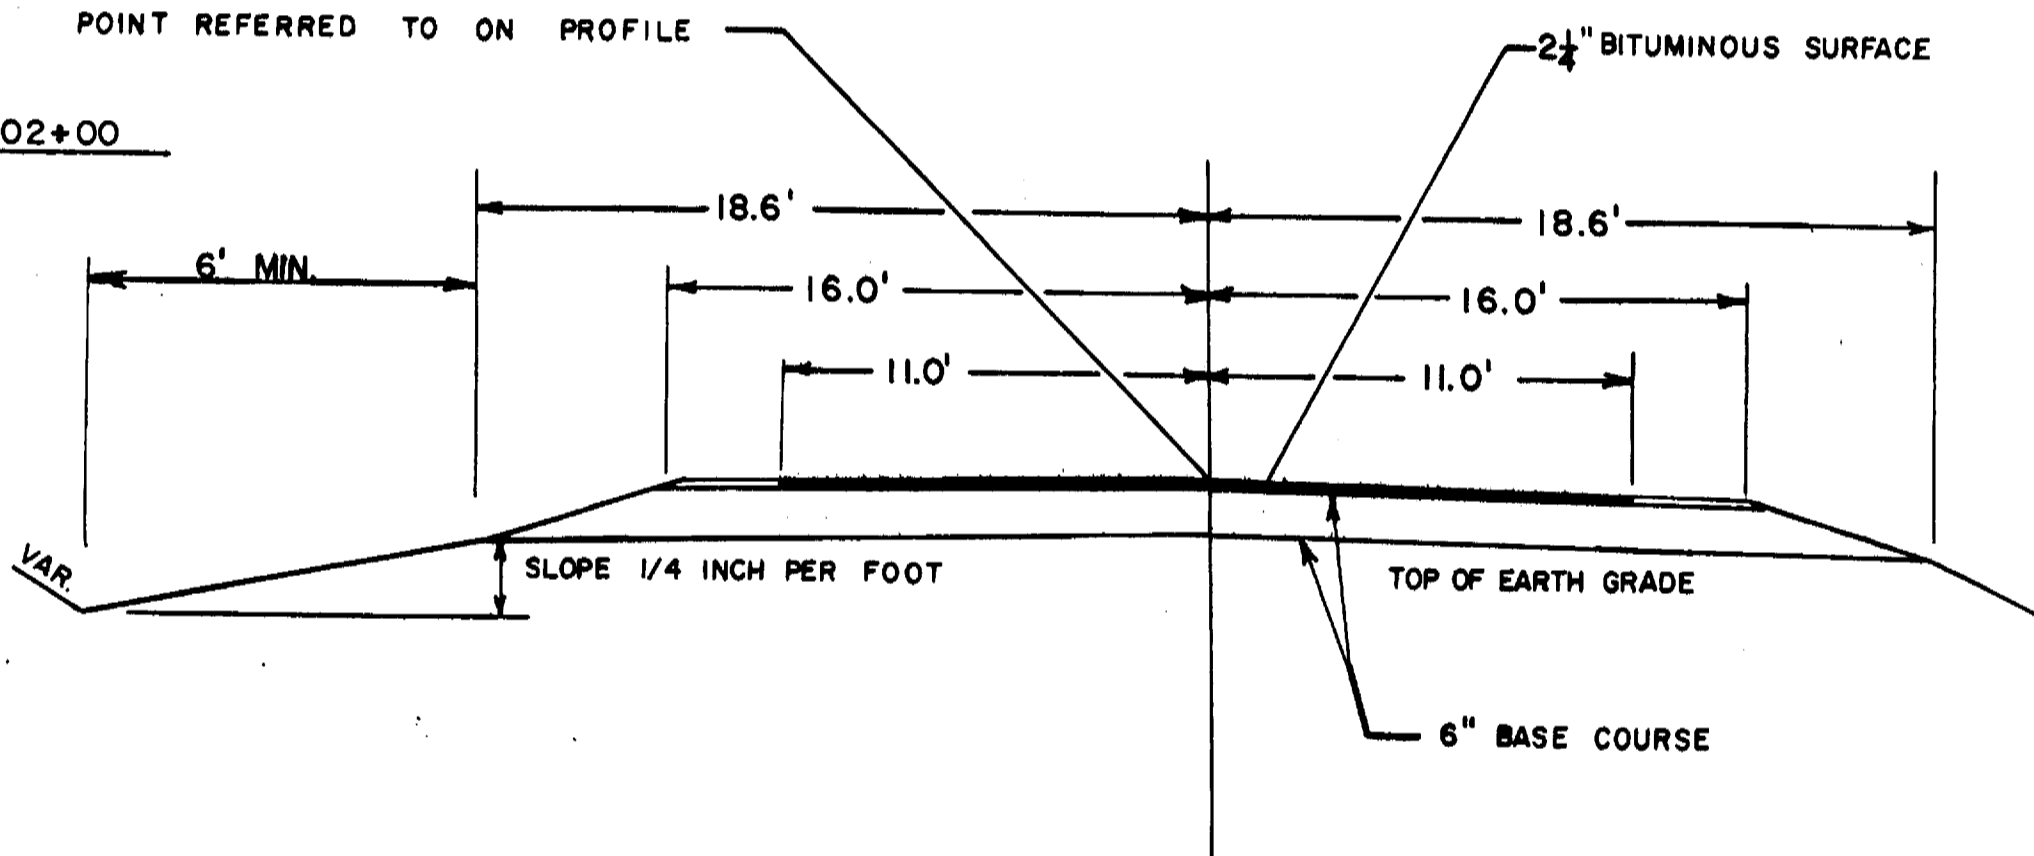

LEGEND



- NEW RIGHT-OF-WAY _____
- PRESENT RIGHT-OF-WAY _____
- PROPERTY LINE _____ PL _____
- WELL [Symbol]
- TELEPHONE CABLE T — T —
- POWER CABLE P — P —
- GAS LINE G — G —
- POWER POLE [Symbol]
- TELEPHONE POLE [Symbol]
- TELEPHONE PEDESTAL [Symbol]
- GUY POLE [Symbol]
- TRANSMISSION TOWER & LINE [Symbol]
- FENCE [Symbol]
- TRAVELED WAY [Symbol]

SCALE = 1"=100'
NET LENGTH OF CENTERLINE = 4.58 MI.

BENCH MARKS			
NO	STATION	DESCRIPTION	ELEV.
1	58+57	SPIKE IN POWER POLE	20' LT. 1200.10
2	71+75	SPIKE IN 20" OAK	60' RT. 1216.56
3	86+00	SPIKE IN TW. 14" ELM	105' LT. 1242.20

SECTION 21
T26N-R9E.

SECTION 22
T26N-R9E.

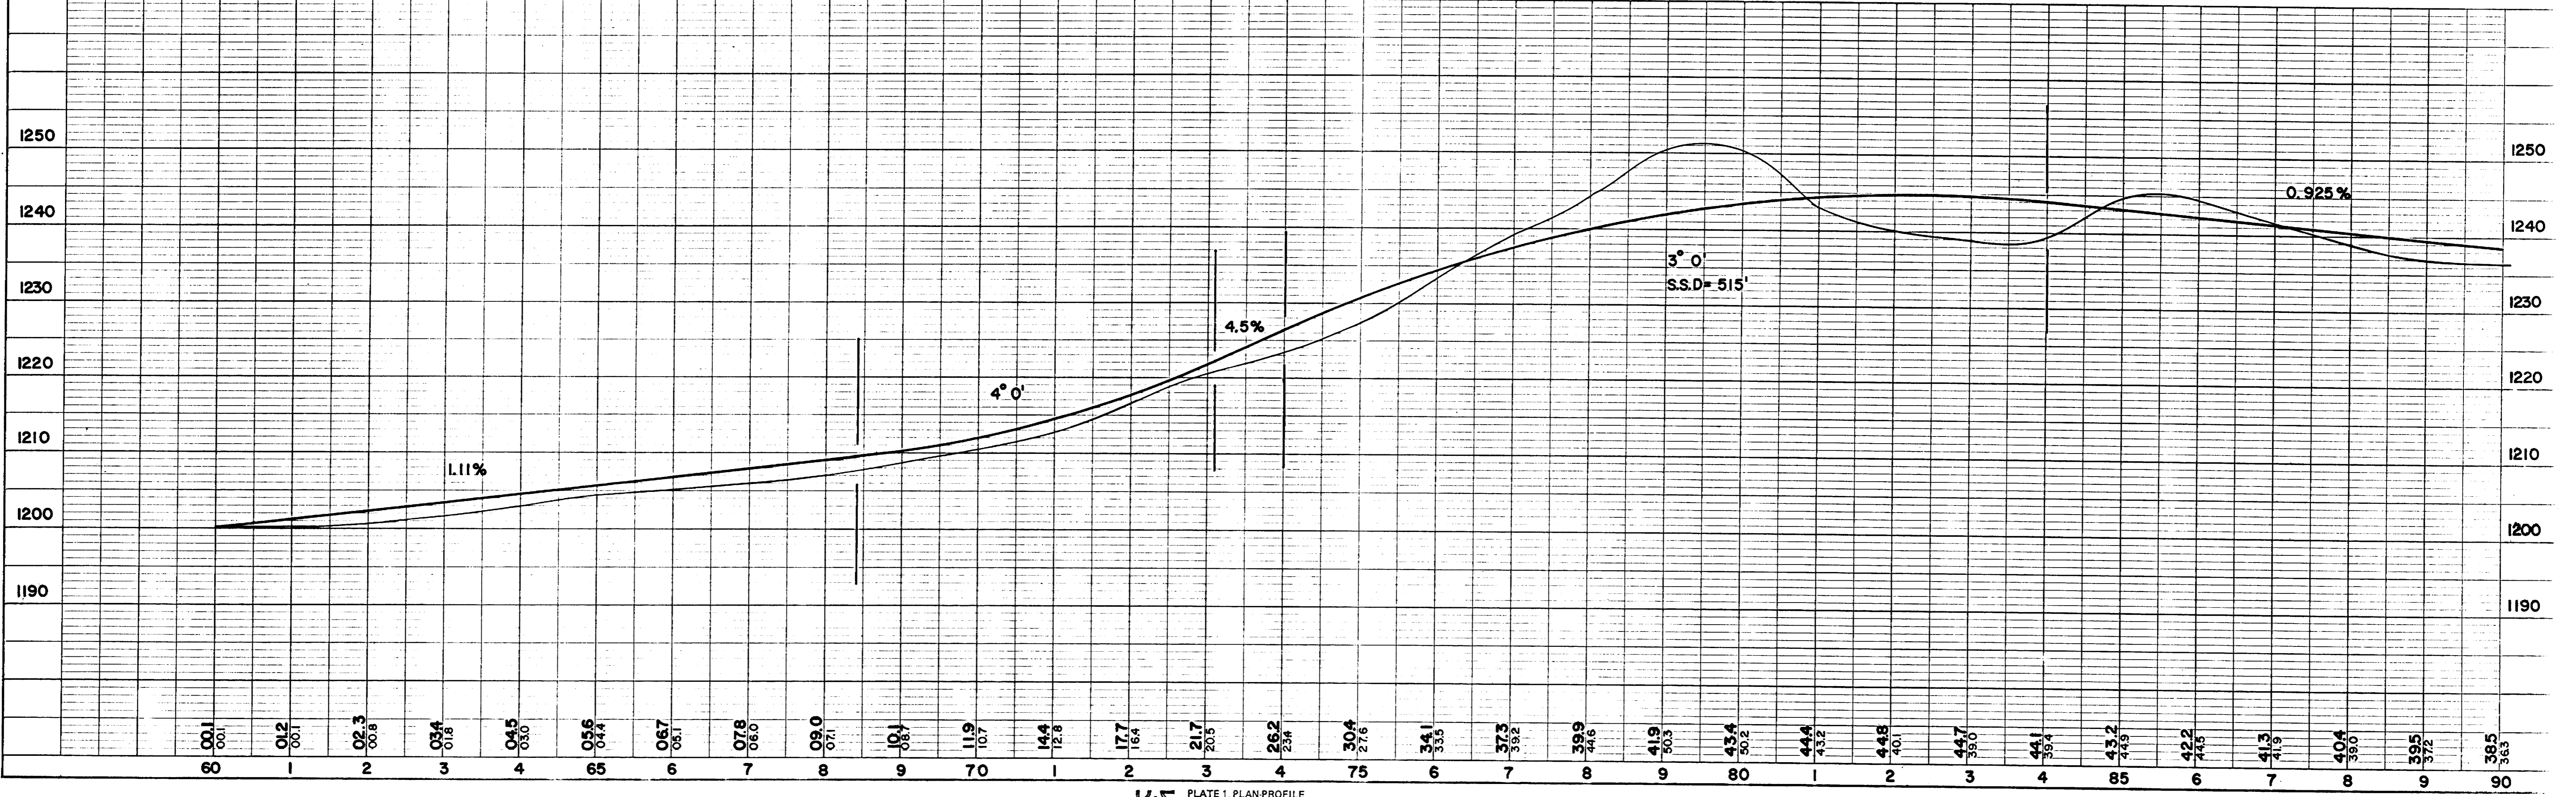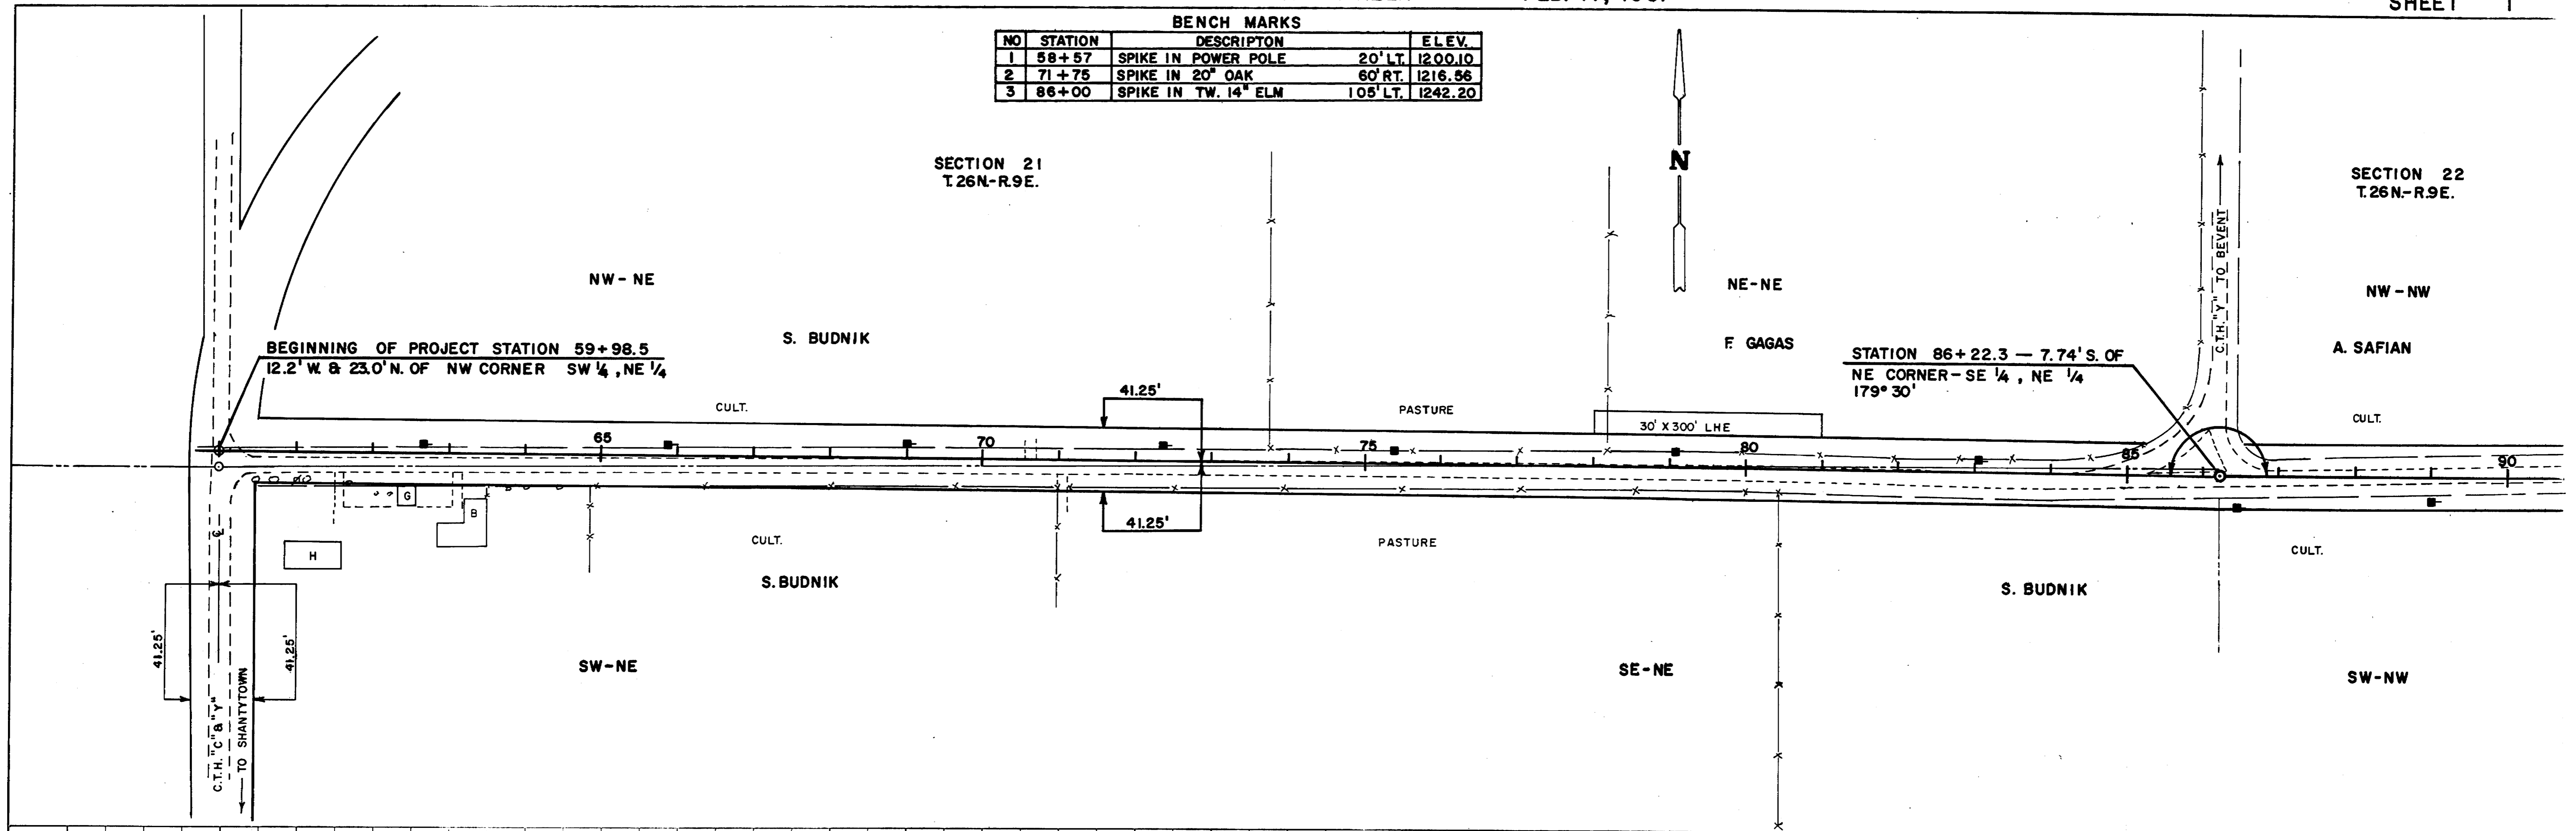


DATE: 1/17/81
BY: JAKO
REVISIONS:
NOTE BOOK: []
RT. OF WAY CHECKED: []
No.:

DATE: []
BY: []
REVISIONS:
NOTE BOOK: []
GRADE CHECKED: []
ELEVATION INDICATORS CHECKED: []
No.:


BENCH MARKS			
NO.	STATION	DESCRIPTION	ELEV.
4	99+74	SPIKE IN POWER POLE	50' LT. 1239.58
5	112+68	SPIKE IN 4" BIRCH	65' RT. 1235.58

SECTION 22
T. 26N-R. 9E.

PLAN
DATE: 11/77
BY: JRD
DRAWN BY:
CHECKED BY:
NOTE BOOK NO. _____
ALIGNED CHECKED BY:
RT. OF WAY CHECKED BY:
No. _____

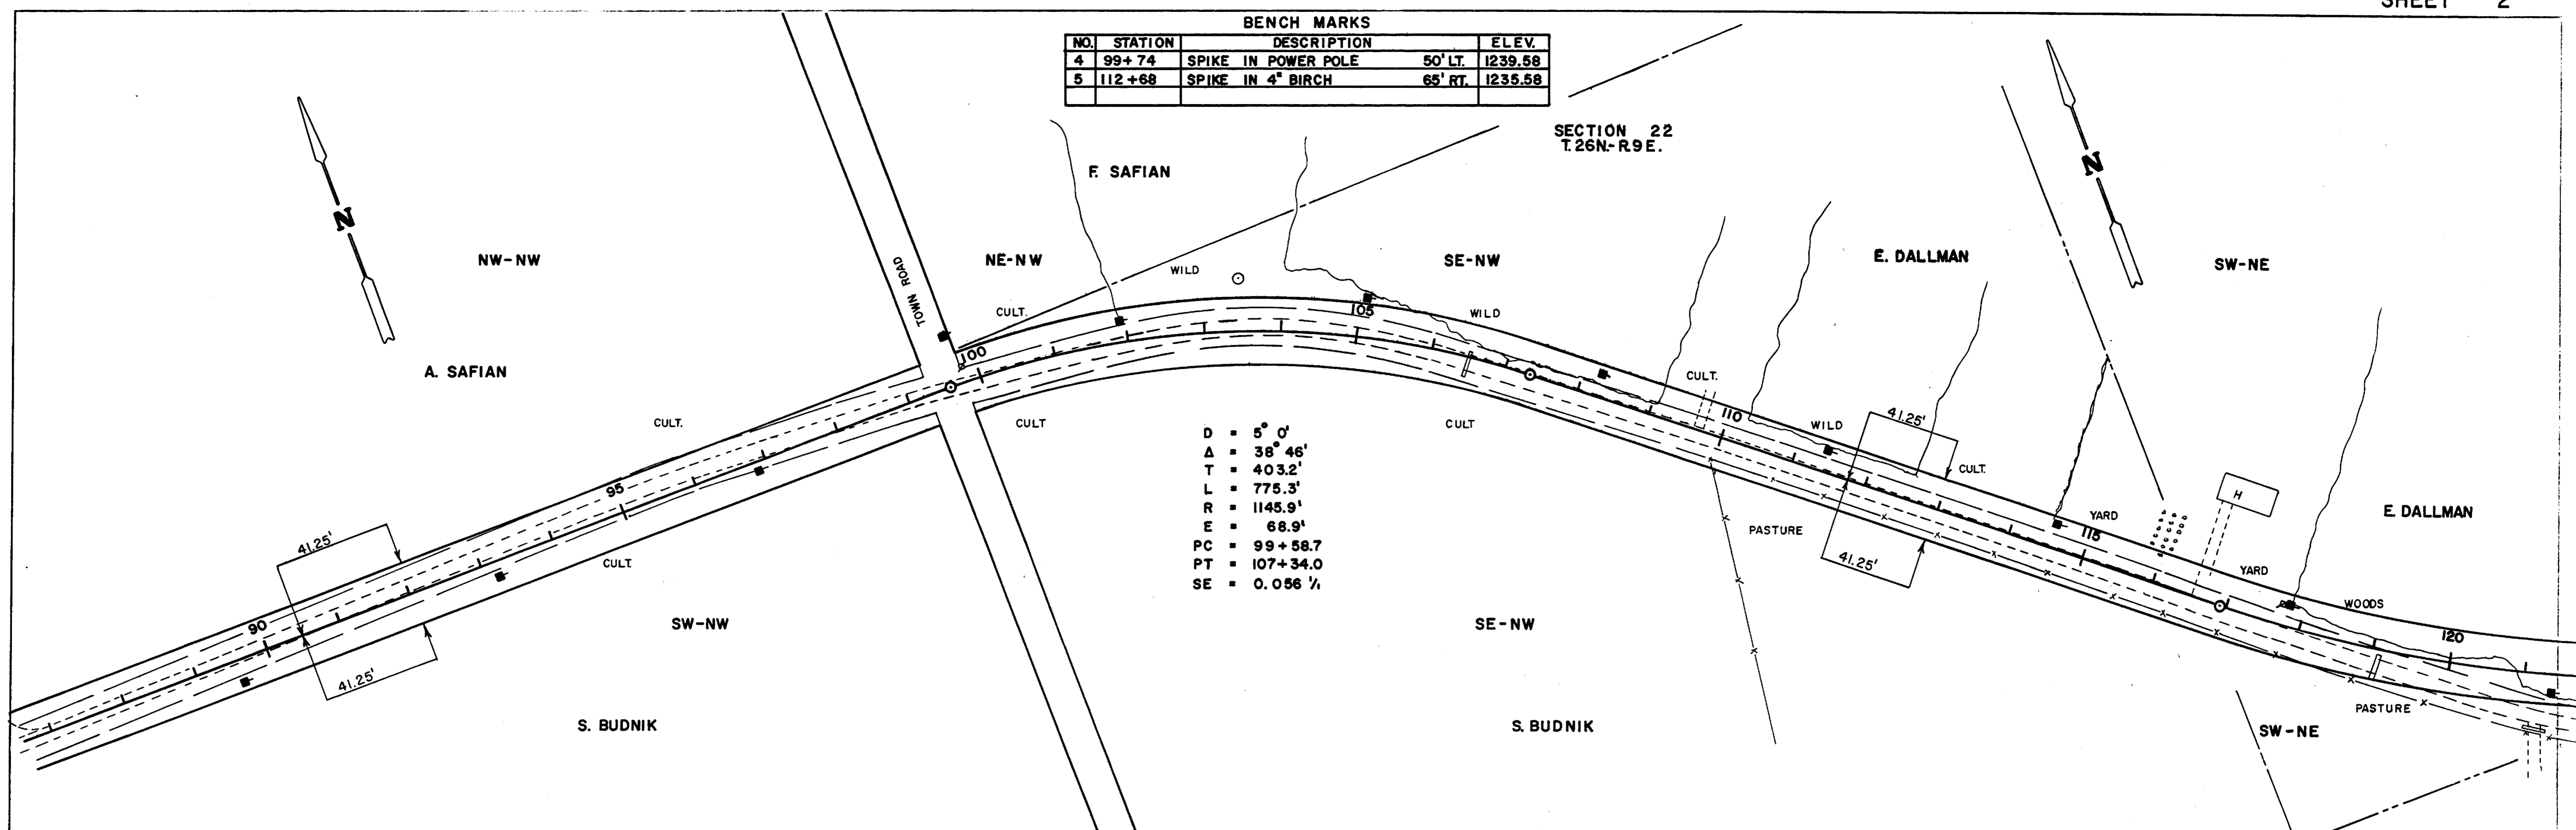

PROFILE
DATE: _____
BY: _____
DRAWN BY: _____
CHECKED BY: _____
NOTE BOOK NO. _____
GRADE CHECKED BY: _____
VERTICAL CURVES CHECKED BY: _____
No. _____

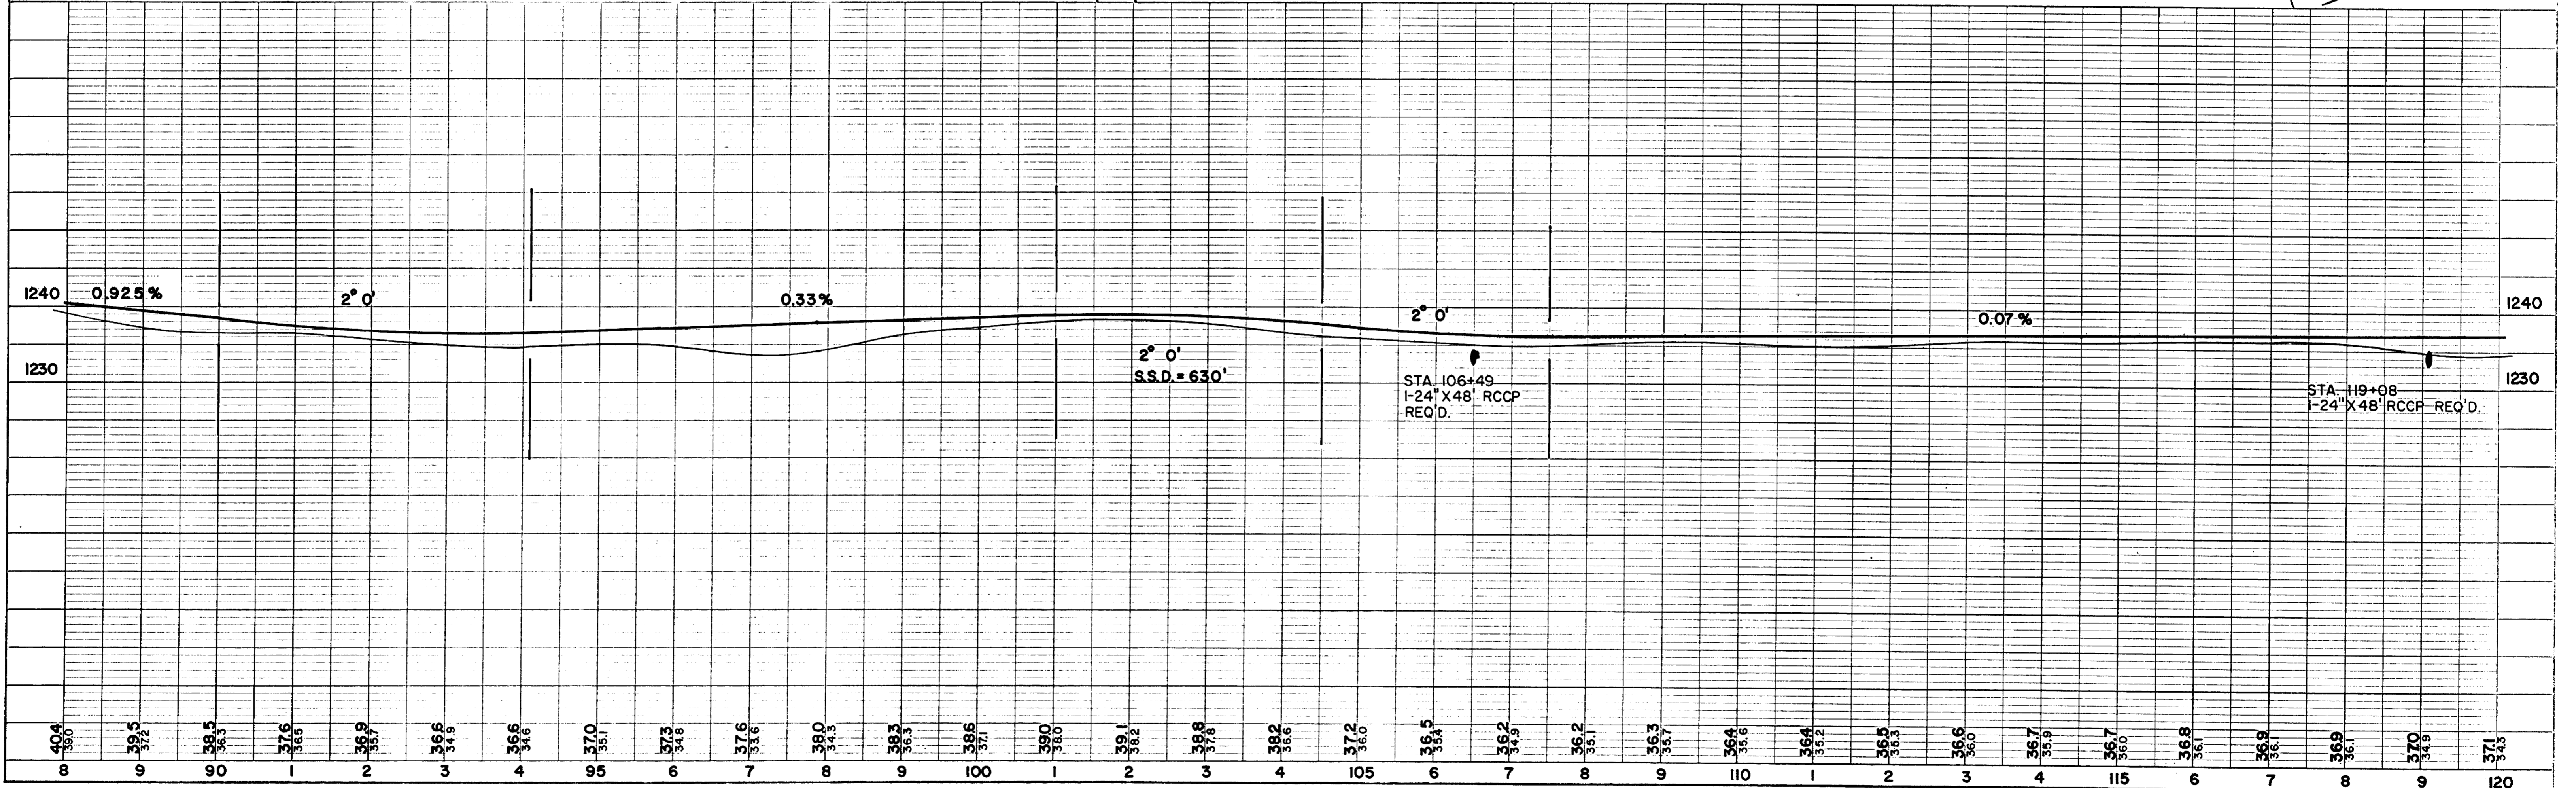

BENCH MARKS			
NO.	STATION	DESCRIPTION	ELEV.
6	122+55	SPIKE IN 14" MAPLE	110'RT 1237.04
7	141+55	SPIKE IN 10" BIRCH	60'RT 1237.14

SECTION 22
T 26N-R.9E



SECTION 23
T 26N-R.9E

D = 3° 0'
Δ = 45° 55' 44"
T = 809.3'
L = 1531.0'
R = 1909.9'
E = 164.4'
PC = 116 + 91.4
PT = 132 + 22.3
SE = 0.044 %

D = 3° 0'
Δ = 8° 33' 14"
T = 142.8'
L = 285.1'
R = 1909.9'
E = 5.3'
PC = 139 + 57.7
PT = 142 + 42.8
SE = 0.044 %



DATE: 11/17
BY: GPO
DRAWN BY: GPO
CHECKED BY: GPO
DATE: 11/17
BY: GPO
DRAWN BY: GPO
CHECKED BY: GPO

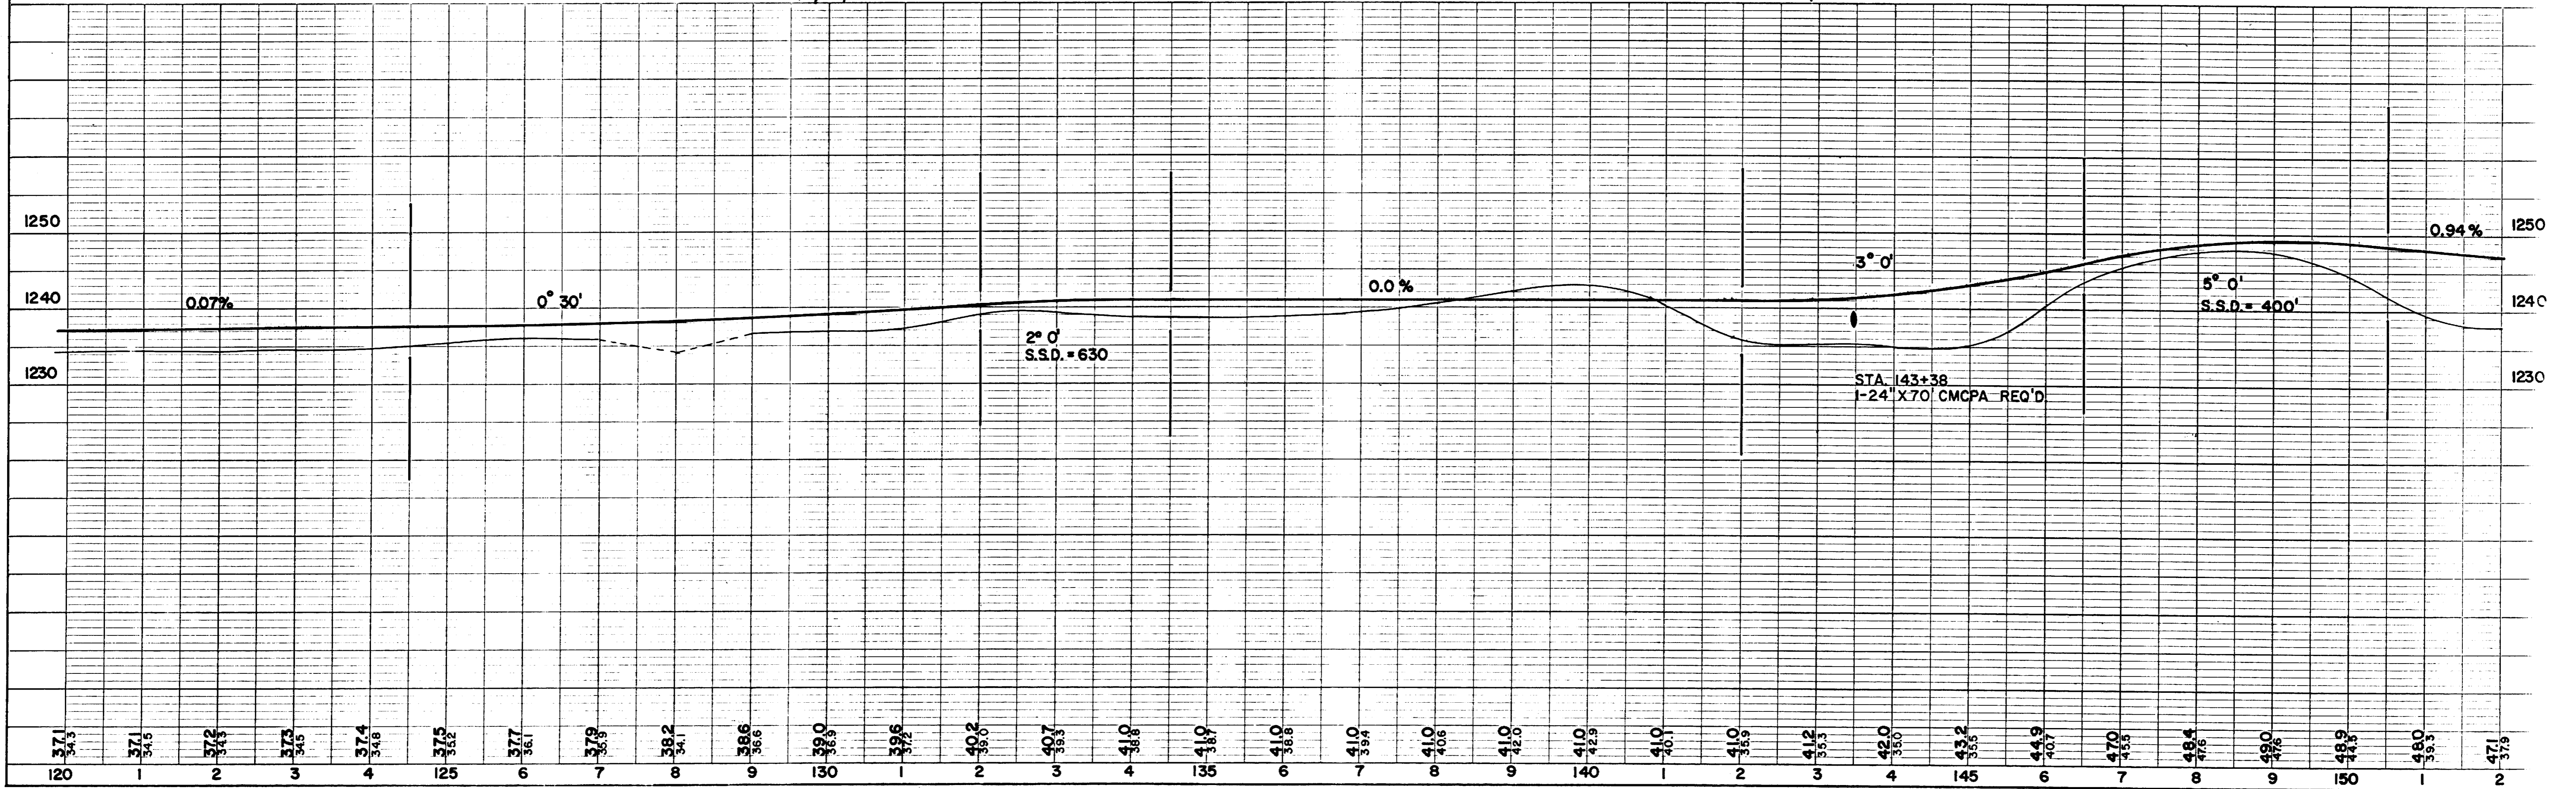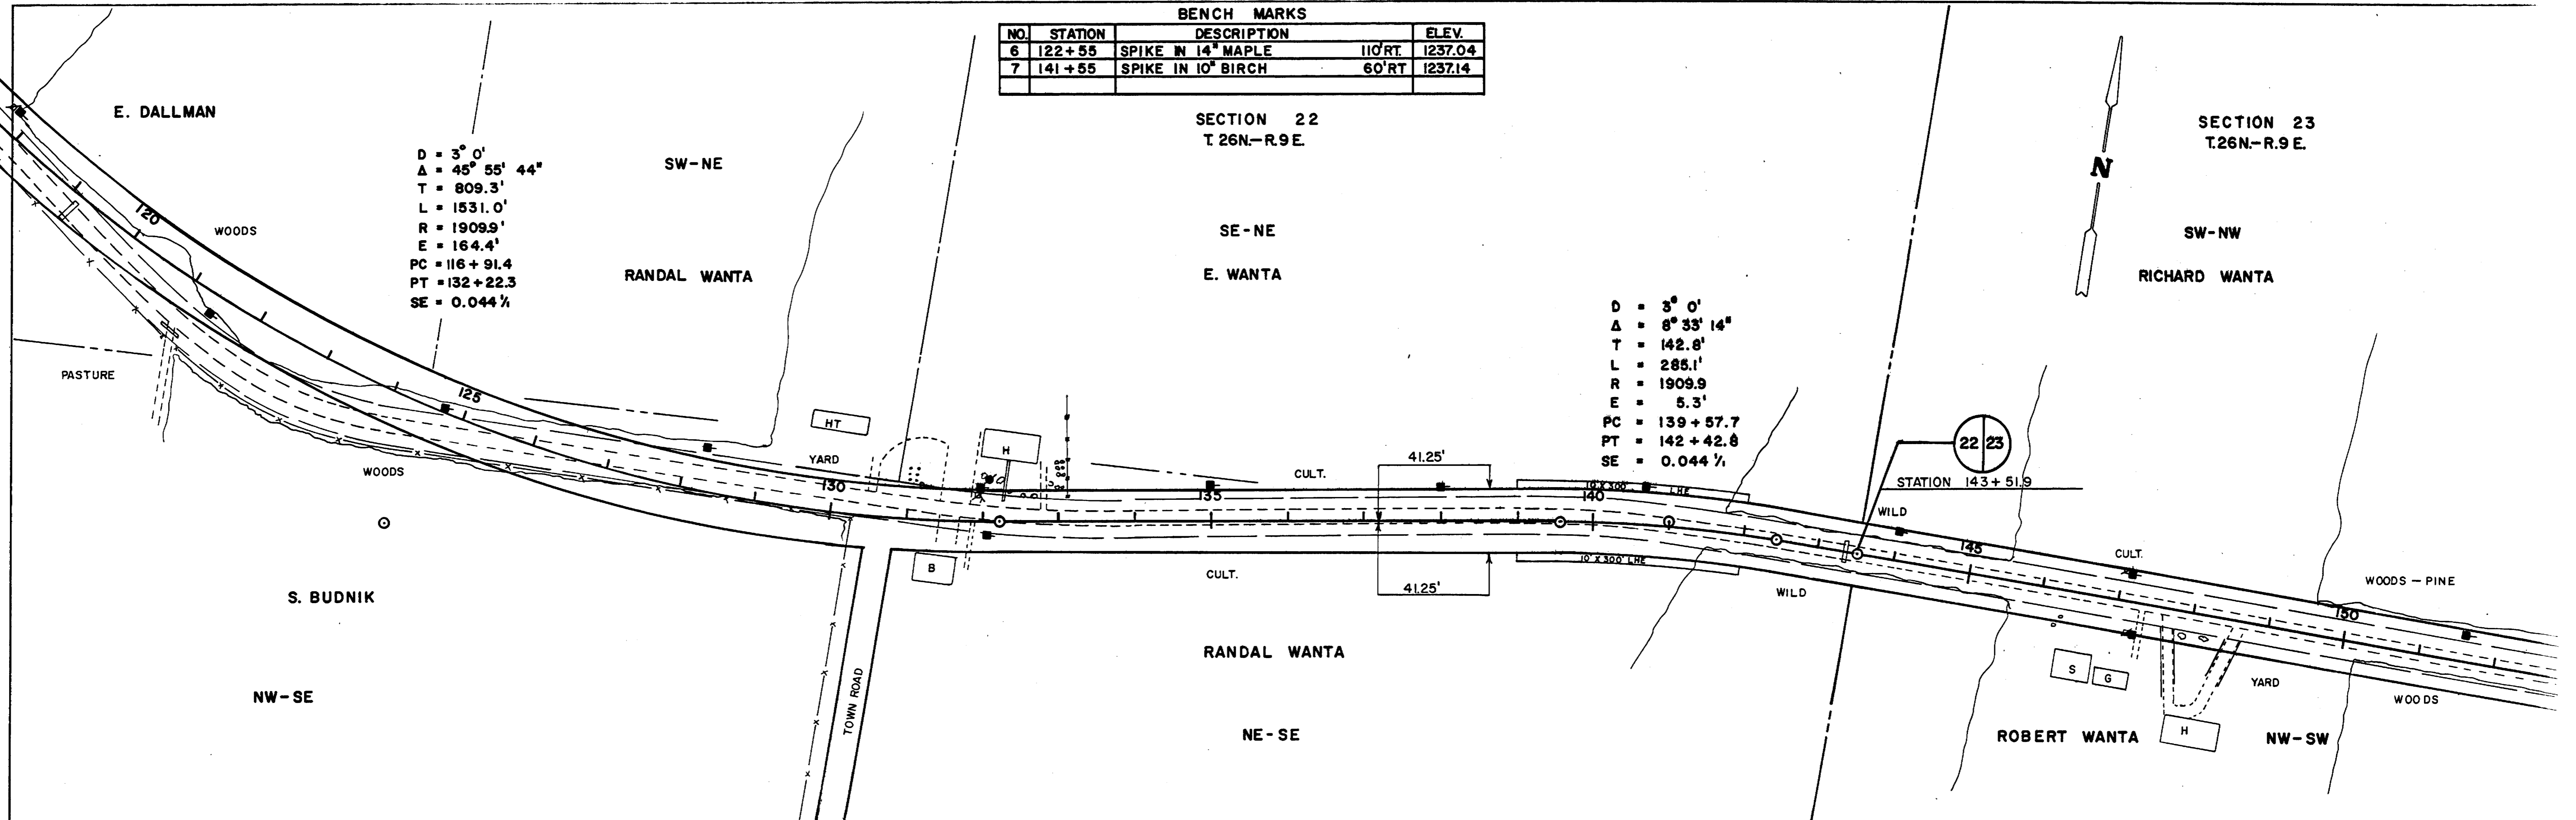

BENCH MARKS			
NO.	STATION	DESCRIPTION	ELEV.
8	154+14	SPIKE IN 8" PINE	45' LT. 1247.12
9	169+95	SPIKE IN 12" BIRCH	55' LT. 1238.80

SECTION 23
T.26N.-R.9E.

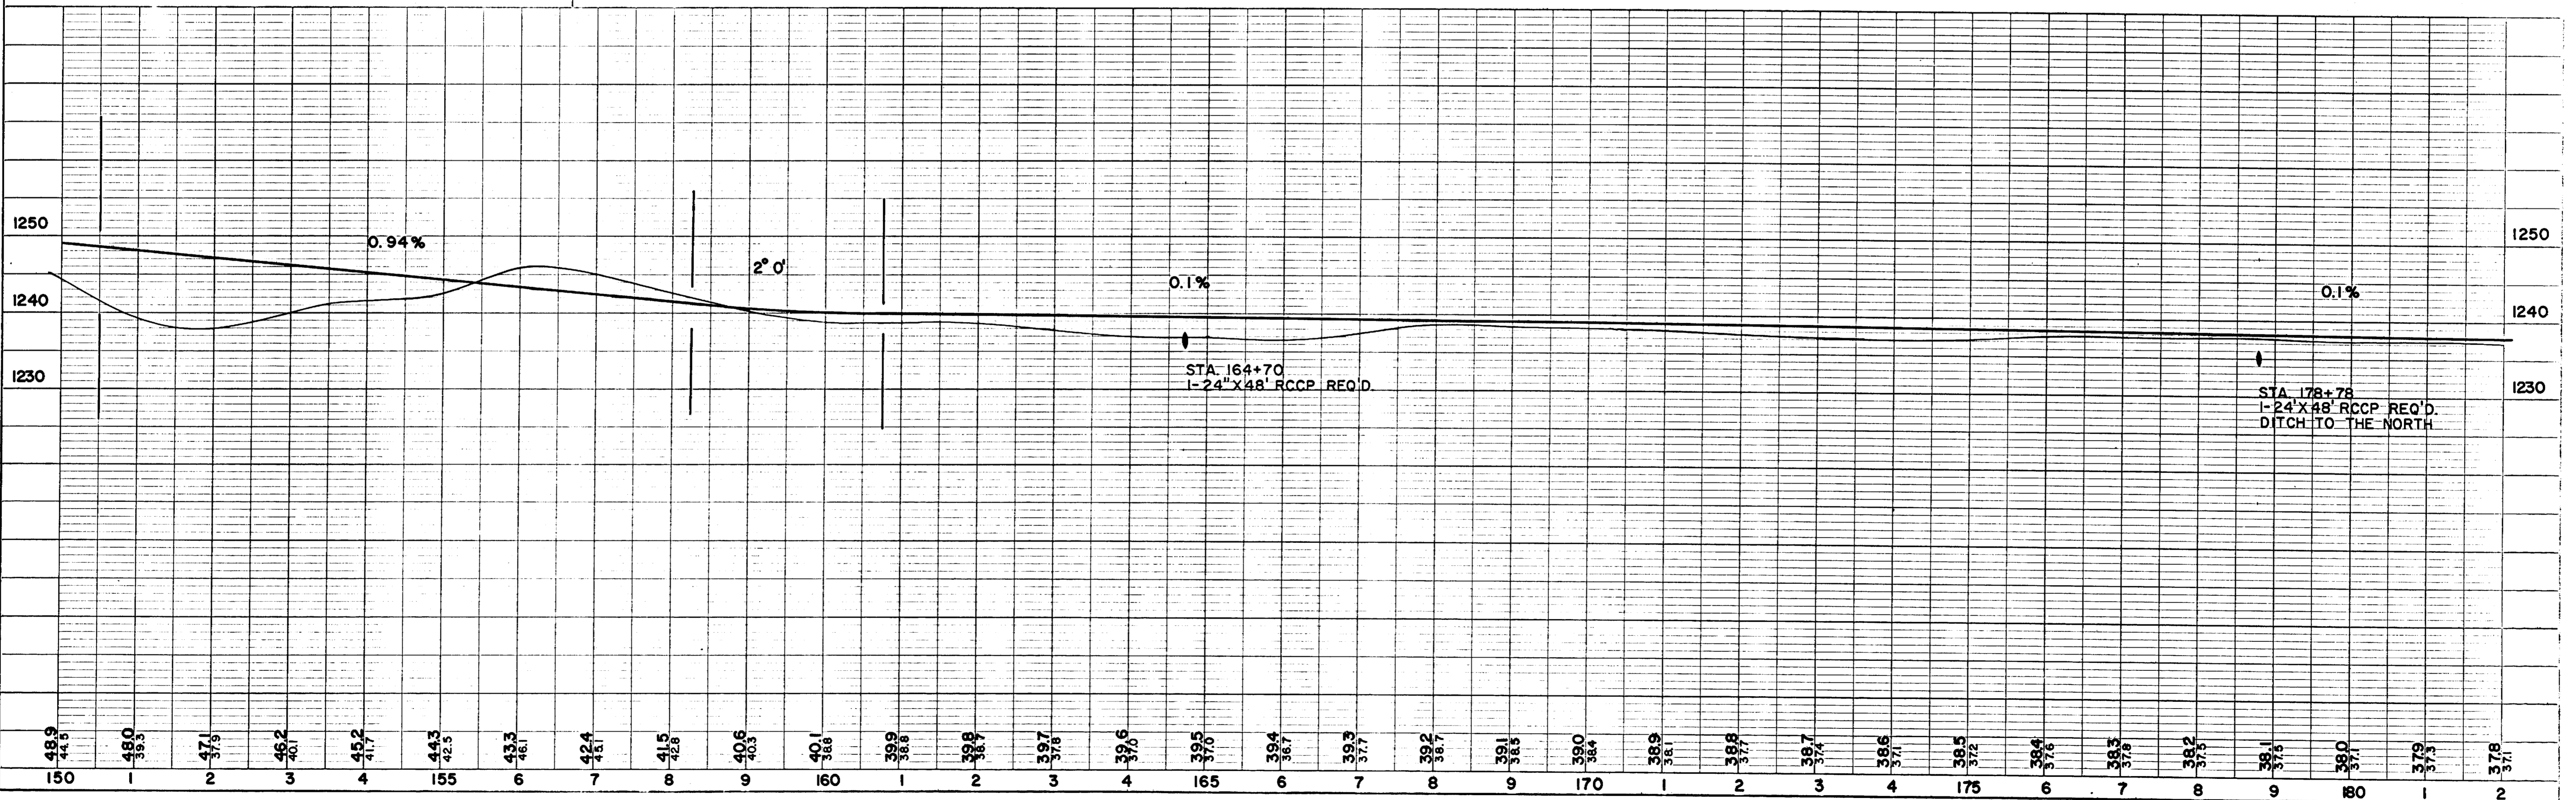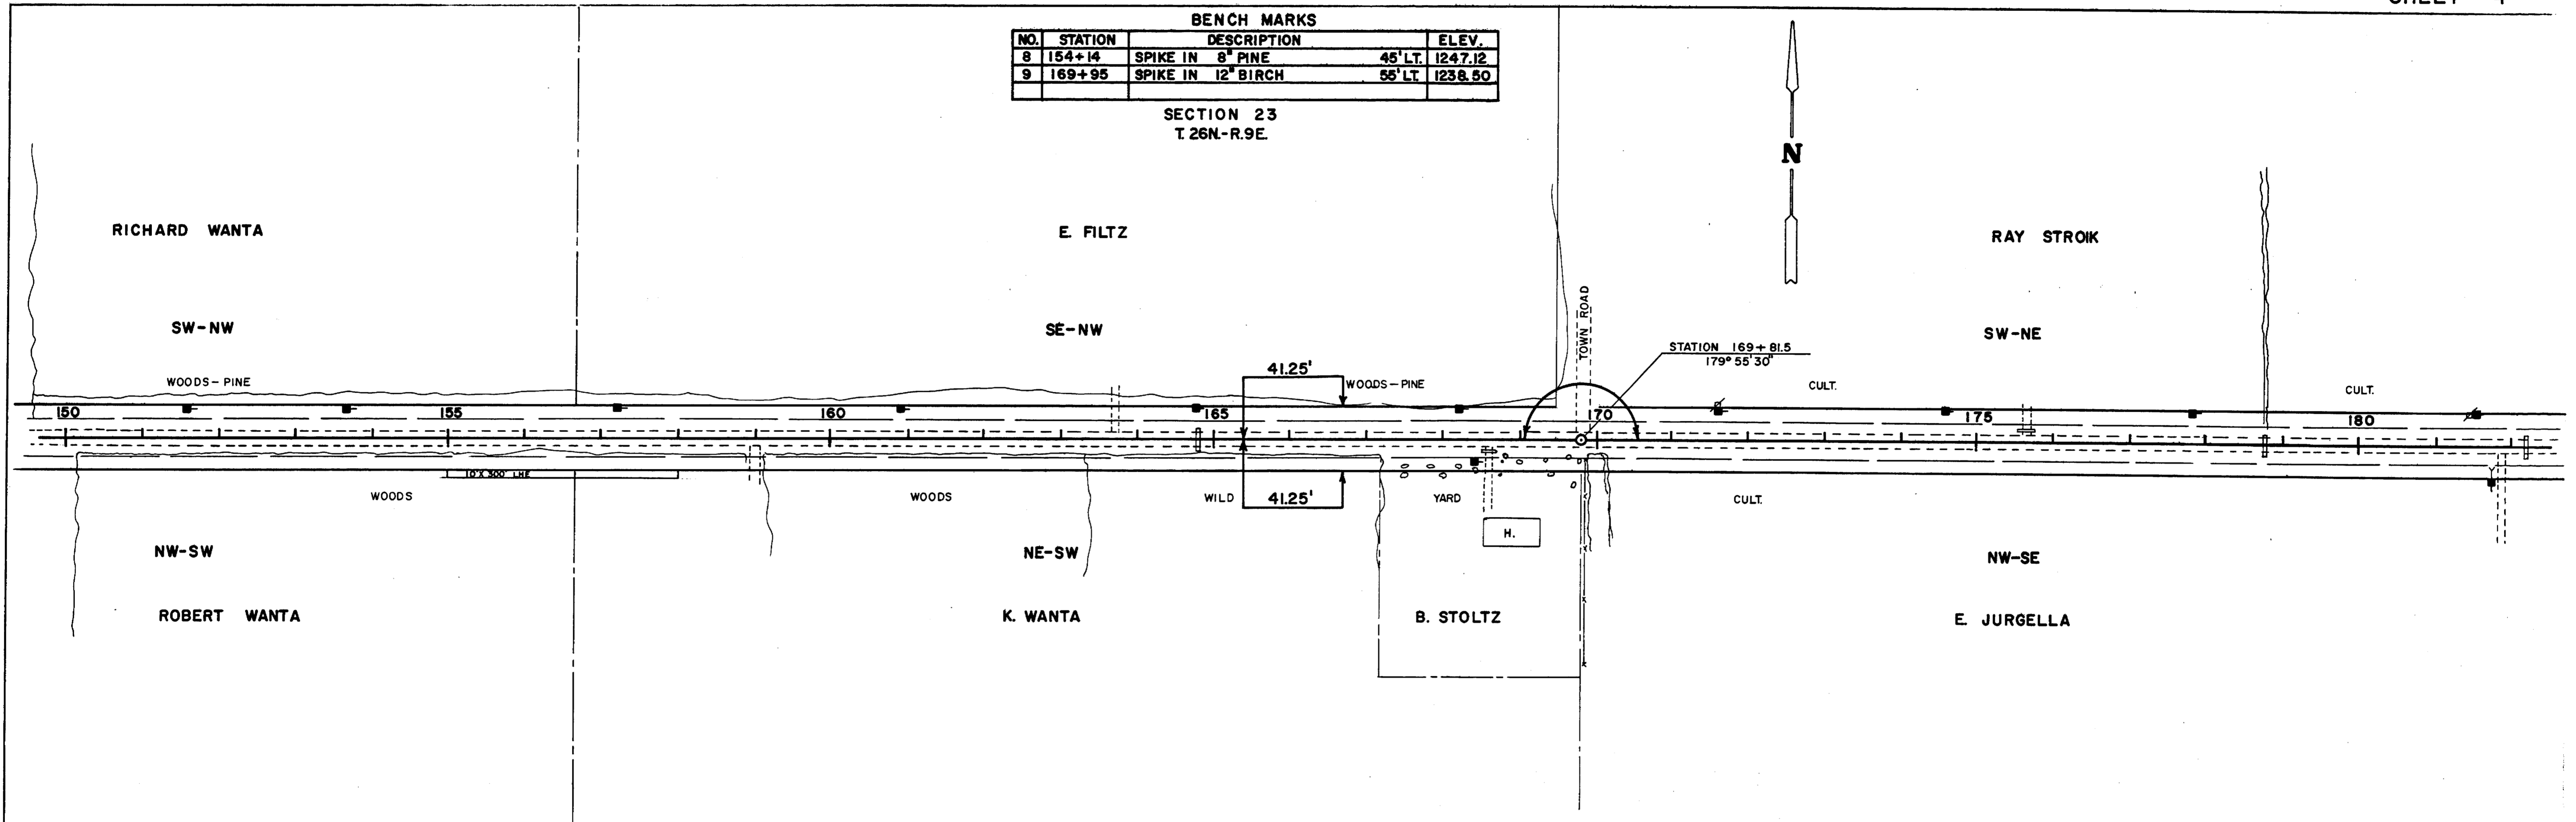



PLAN
DRAWN BY: PRO
CHECKED BY: [Signature]
DATE: [Blank]
NOTE BOOK NO. [Blank]

PROFILE
DRAWN BY: [Blank]
CHECKED BY: [Blank]
DATE: [Blank]
NOTE BOOK NO. [Blank]

BENCH MARKS			
NO.	STATION	DESCRIPTION	ELEV.
10	184+45	SPIKE IN POWER POLE	33'LT. 1238.04
11	198+15	SPIKE IN TW 12" BIRCH	45'RT. 1235.66
12	210+90	SPIKE IN 4" CHERRY	55'LT. 1249.39

SECTION 23
T.26N-R.9E

SECTION 24
T.26N-R.9E

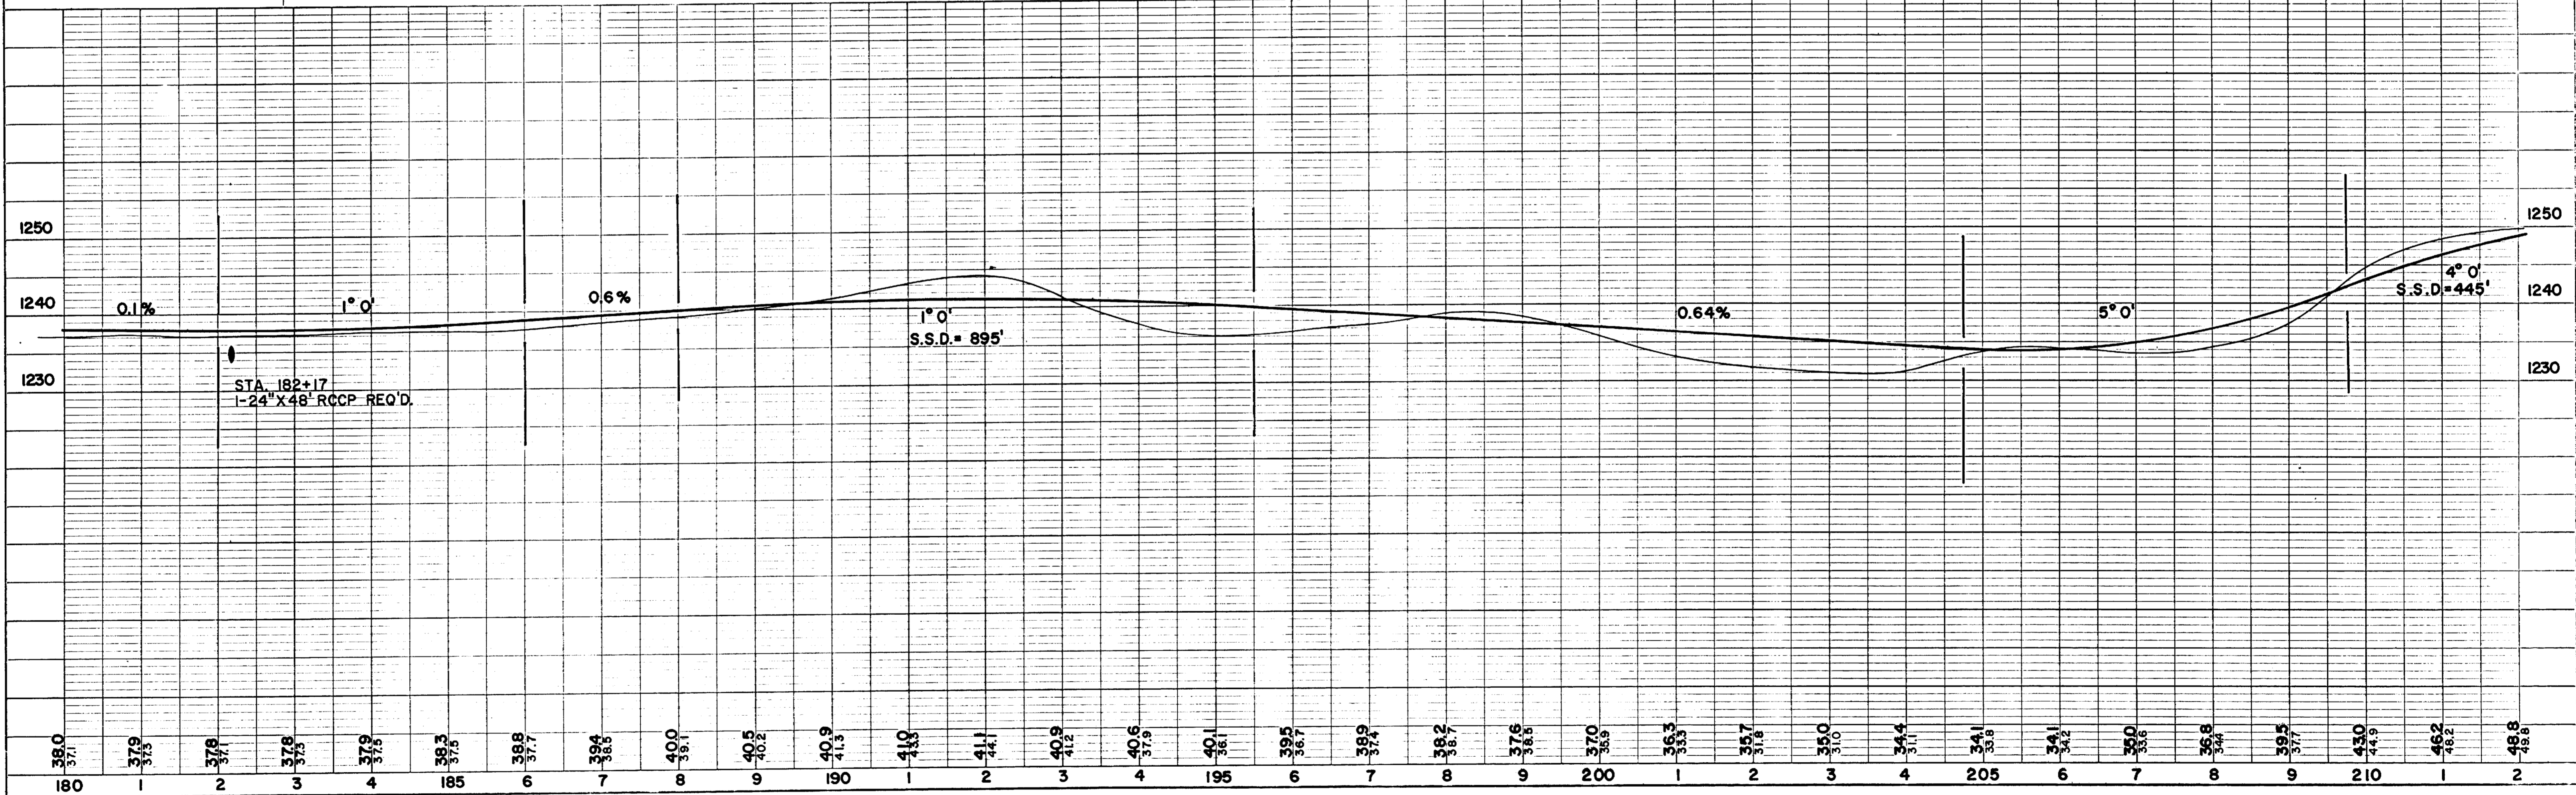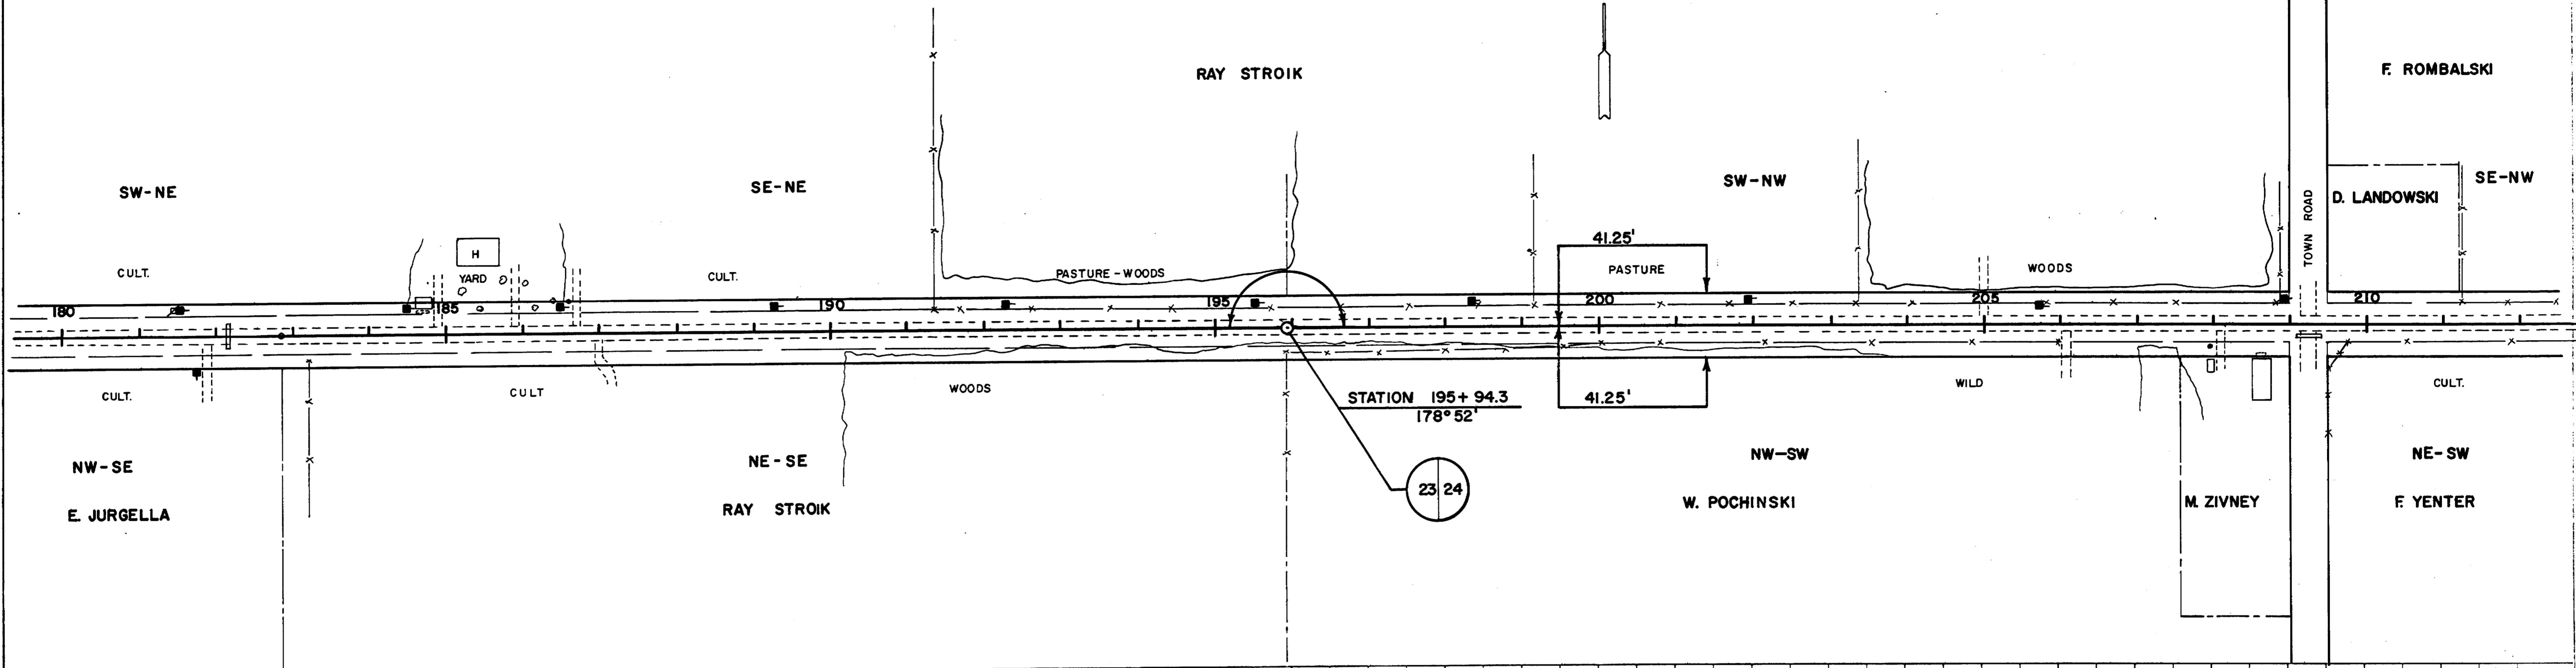

DATE: 8/27
BY: JRD
DRAWN BY: JRD
CHECKED BY: JRD
NO.:

DATE:
BY:
DRAWN BY:
CHECKED BY:
NO.:

BENCH MARKS			
NO.	STATION	DESCRIPTION	ELEV.
12	210+90	SPIKE IN 4" CHERRY	55' LT 1249.39
13	223+50	SPIKE IN 8" MAPLE	50' LT 1230.71
14	235+36	SPIKE IN 6" ELM	55' LT 1213.37

SECTION 24
T.26N-R.9E.


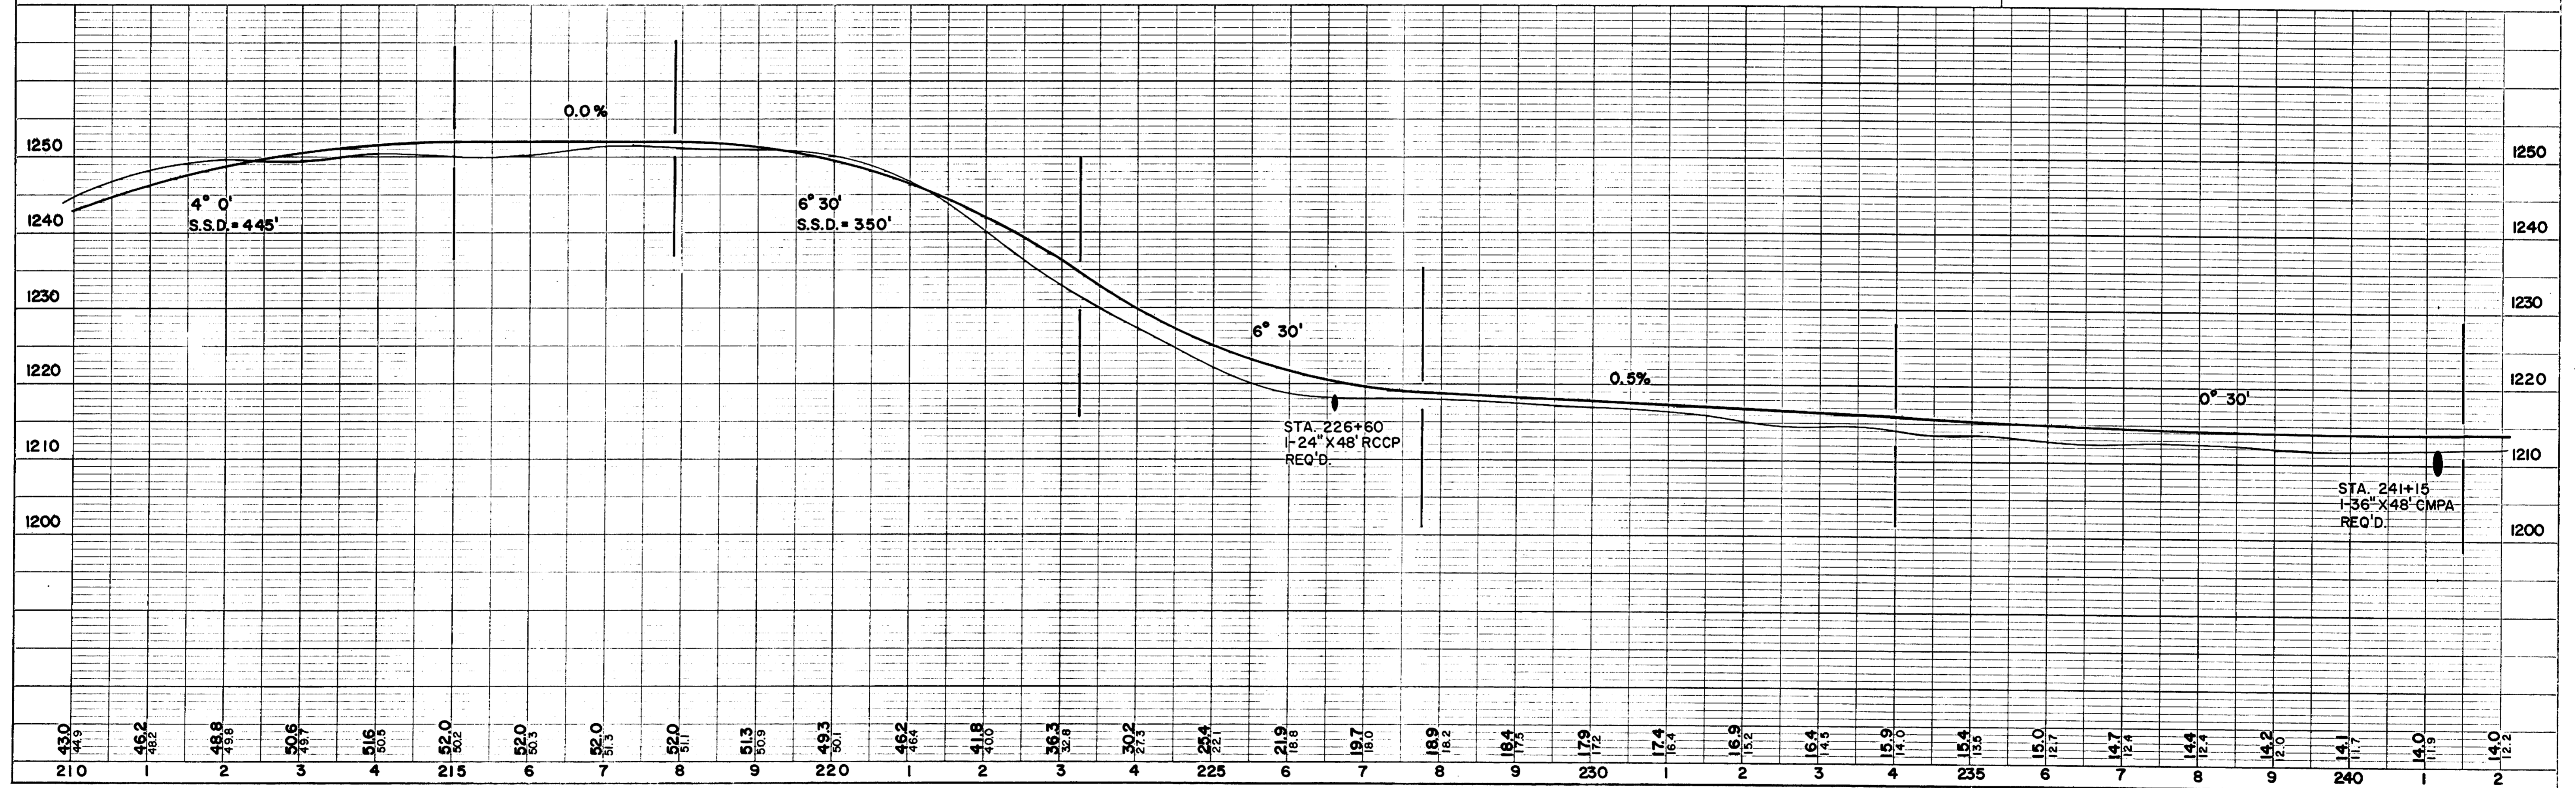


PLATE 1, PLAN-PROFILE
KEUFFEL & ESSER CO.
48 7024 MADE IN U.S.A.

DATE: 8/27
BY: JED
PLAN
CHECKED: []
NOTE BOOK: []

DATE: []
BY: []
PROFILE
CHECKED: []
NOTE BOOK: []


BENCH MARKS			
NO.	STATION	DESCRIPTION	ELEV.
15	248+25	SPIKE IN 12" OAK	55' LT 1211.78
16	262+20	SPIKE IN POWER POLE	83' RT 1210.09

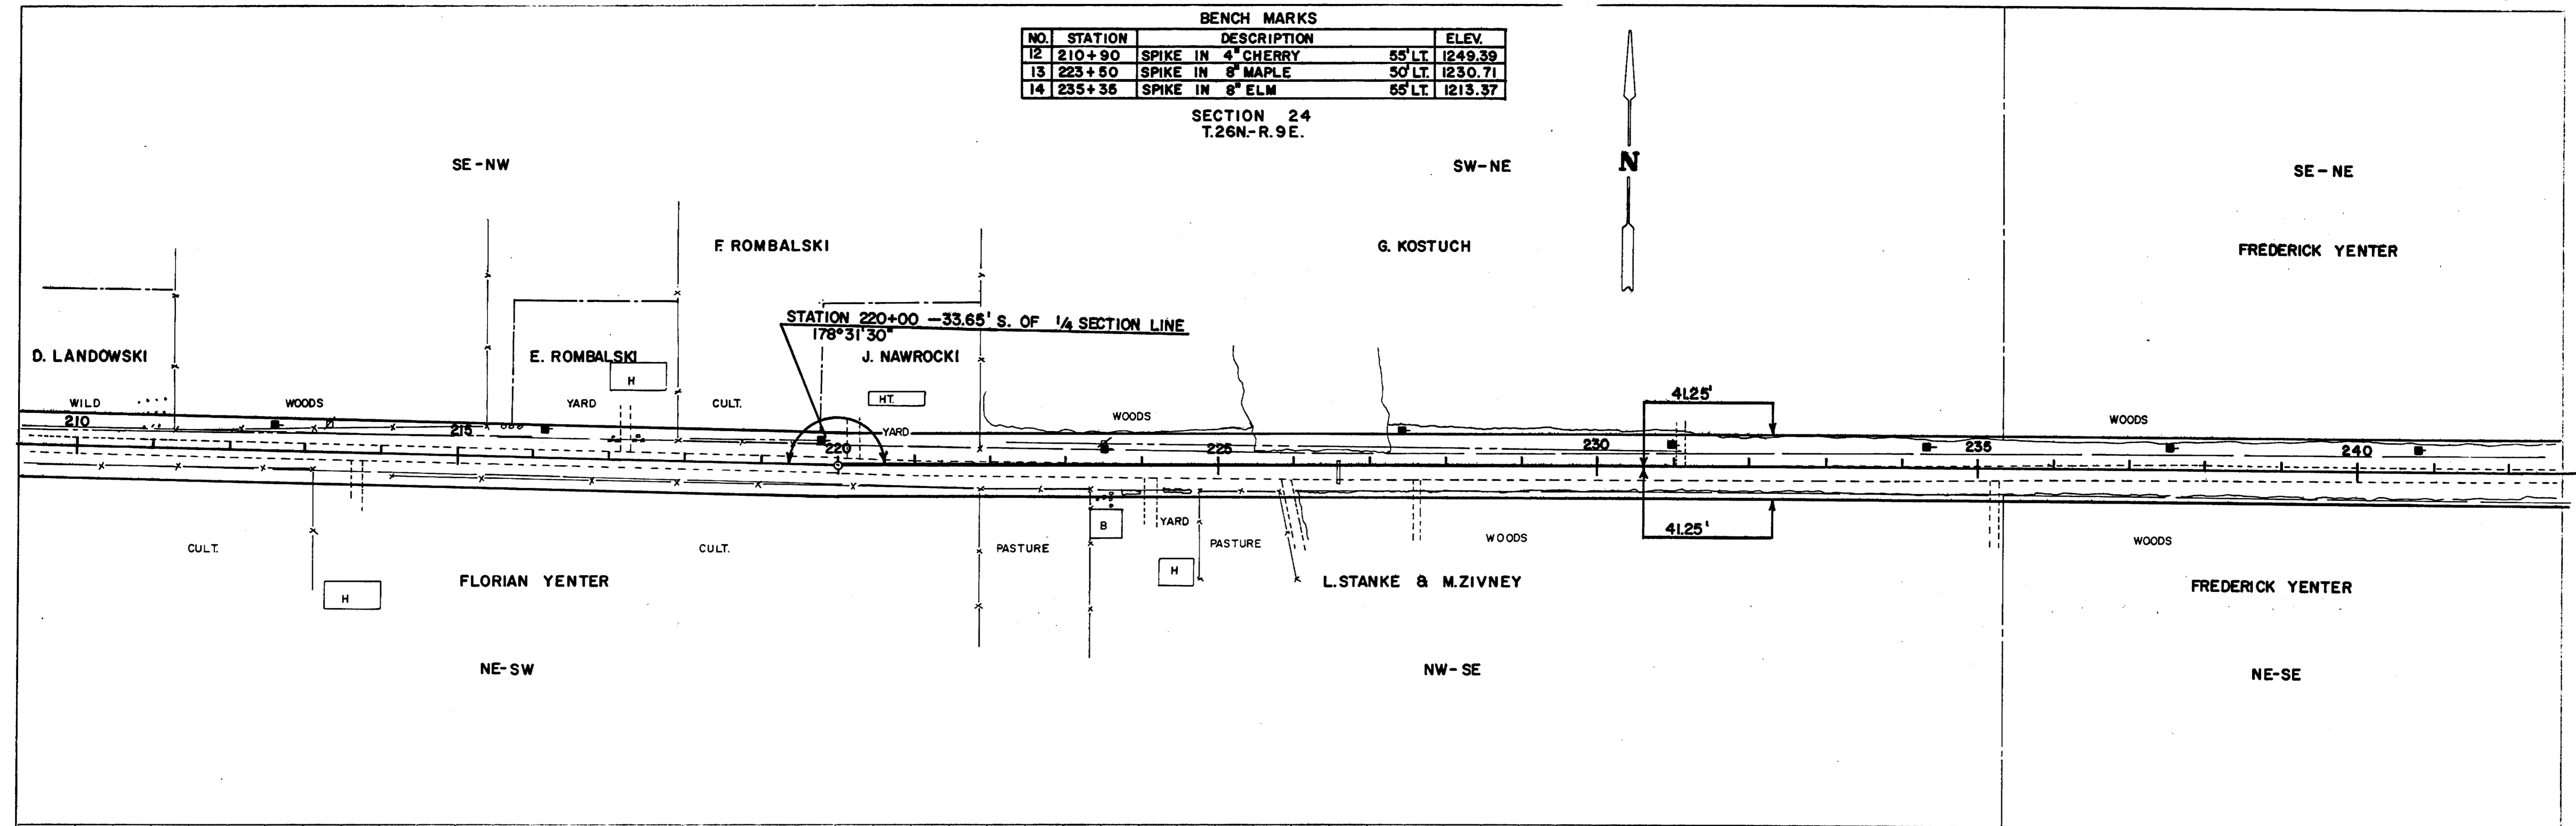

SECTION 24
T.26N-R.9E.

SECTION 19
T.26N-R.10E.

DATE: 8/87
BY: JAD
PLAN NOTE BOOK No. 101
REVISIONS:
1. ADJUSTMENT CHECKED.
2. BY: [Signature]
3. BY: [Signature]

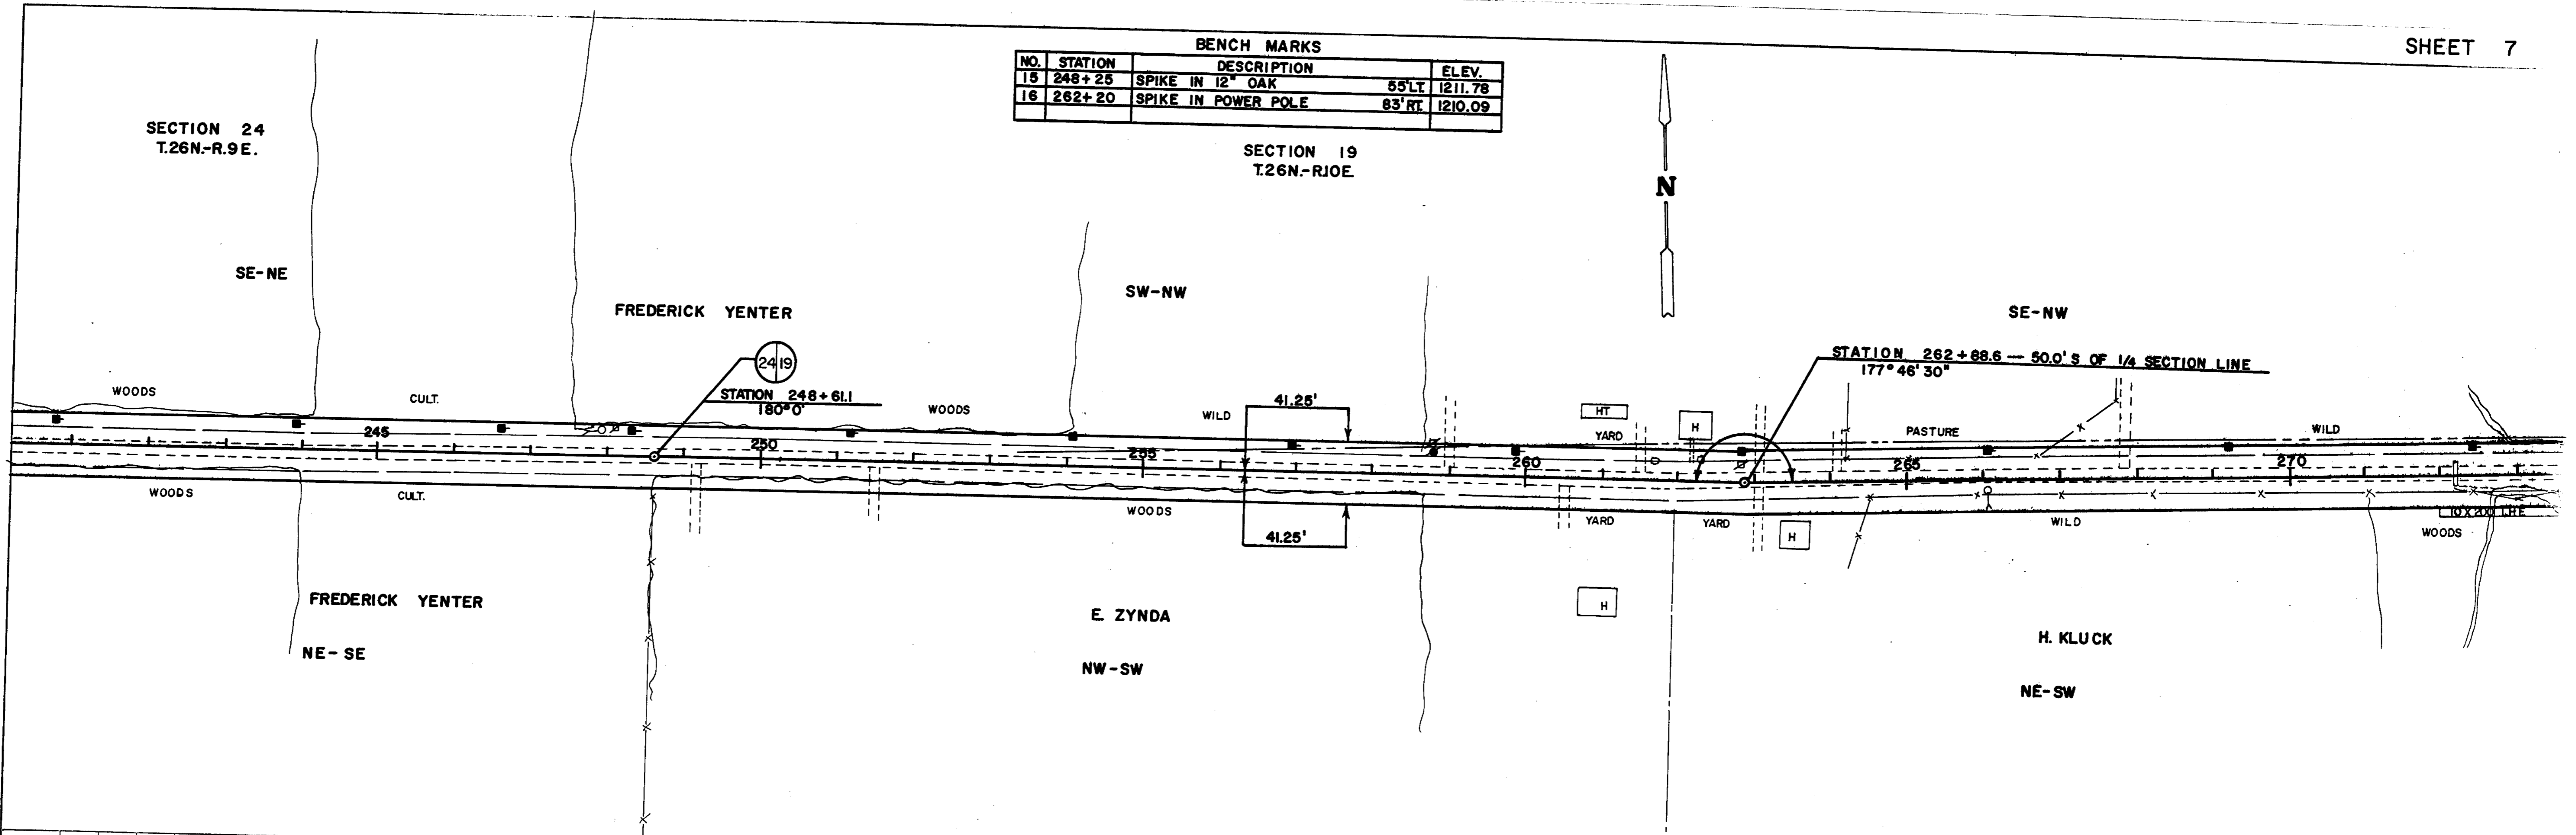

DATE: [Blank]
BY: [Blank]
PROFILE NOTE BOOK No. [Blank]
REVISIONS:
1. [Blank]
2. [Blank]
3. [Blank]

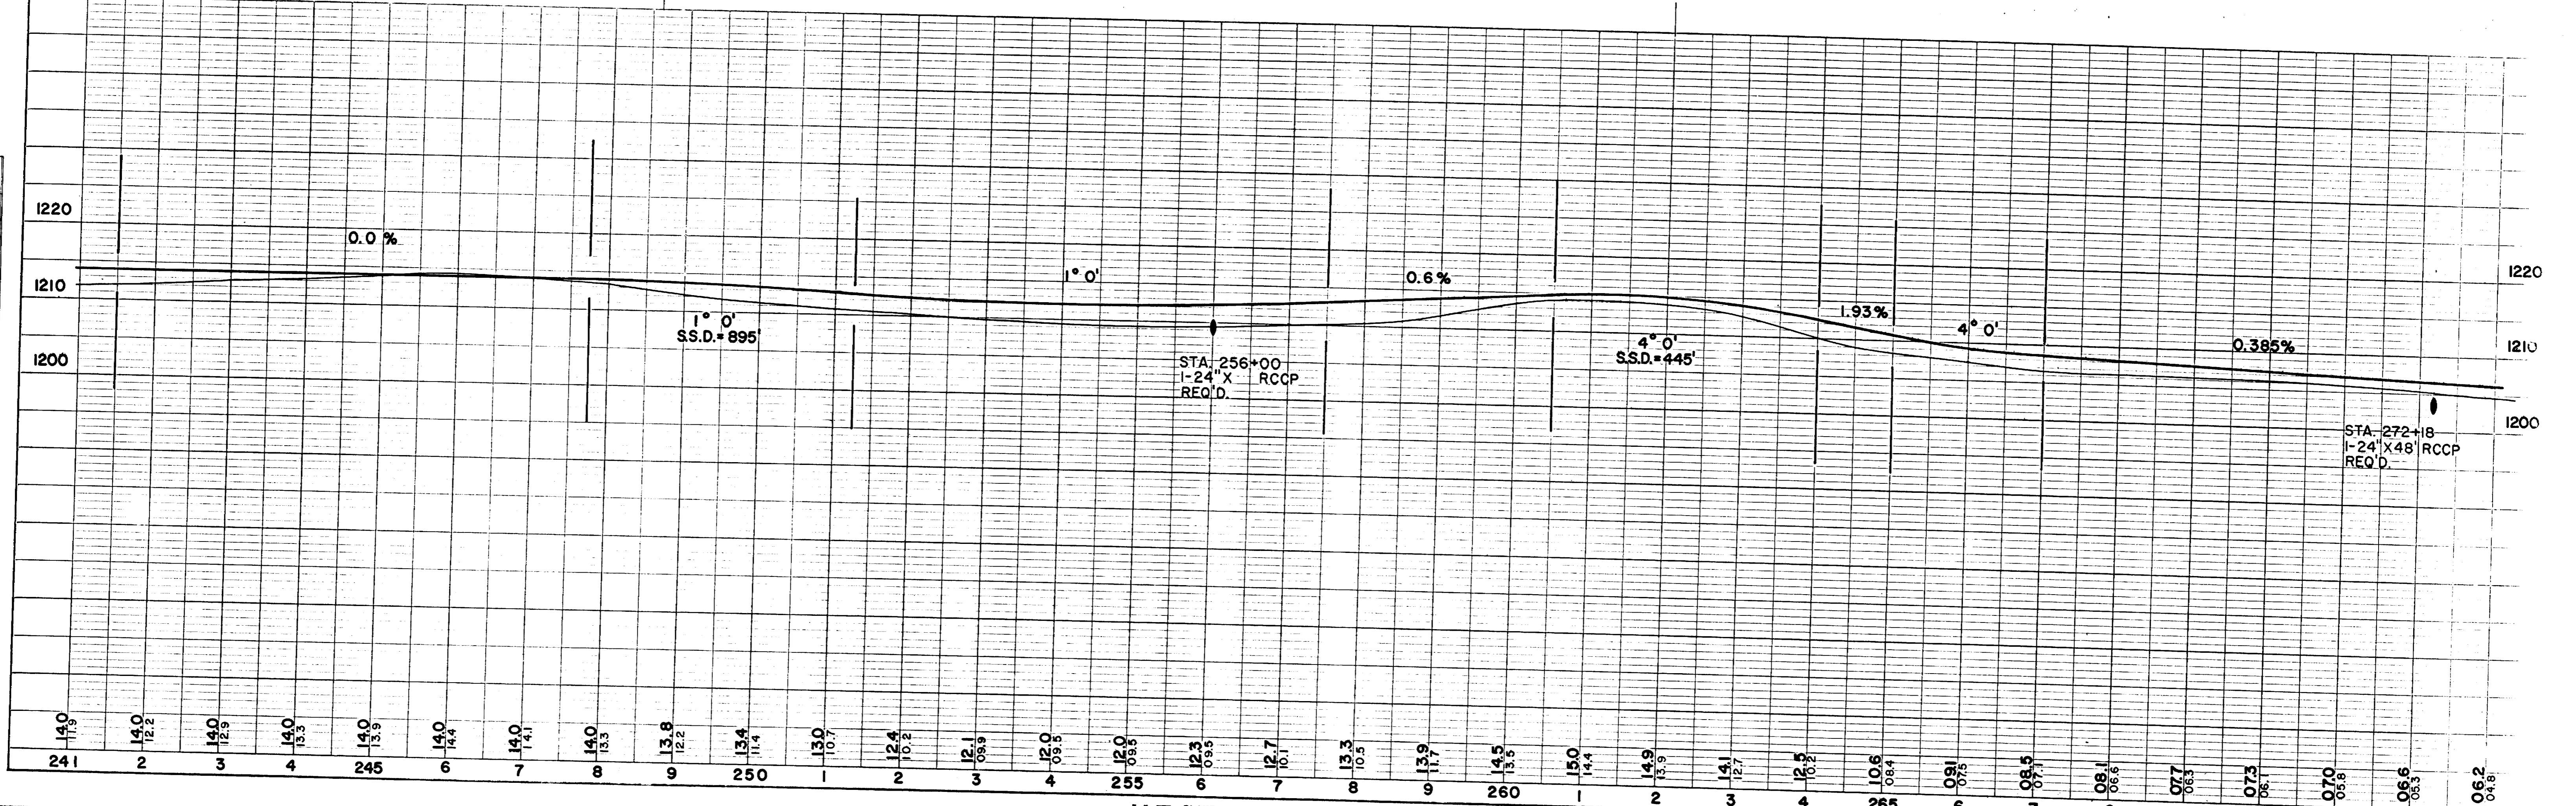



PLATE 1, PLAN-PROFILE
KEUFFEL & ESSER CO.
48 7024 MADE IN U.S.A.

BENCH MARKS			
NO.	STATION	DESCRIPTION	ELEV.
17	274 + 90	SPIKE IN 12" BIRCH	45' RT 1204.28
18	287 + 45	SPIKE IN POWER POLE	45' LT 1209.18
19	301 + 65	SPIKE IN POWER POLE	40' LT 1207.50

SECTION 19
T.26N.-R.10E.



DATE: 8/1
BY: JAD
CHECKED: [Signature]
NO. OF WAY CHECKED: [Signature]
PLAN
NOTE BOOK No. [Signature]

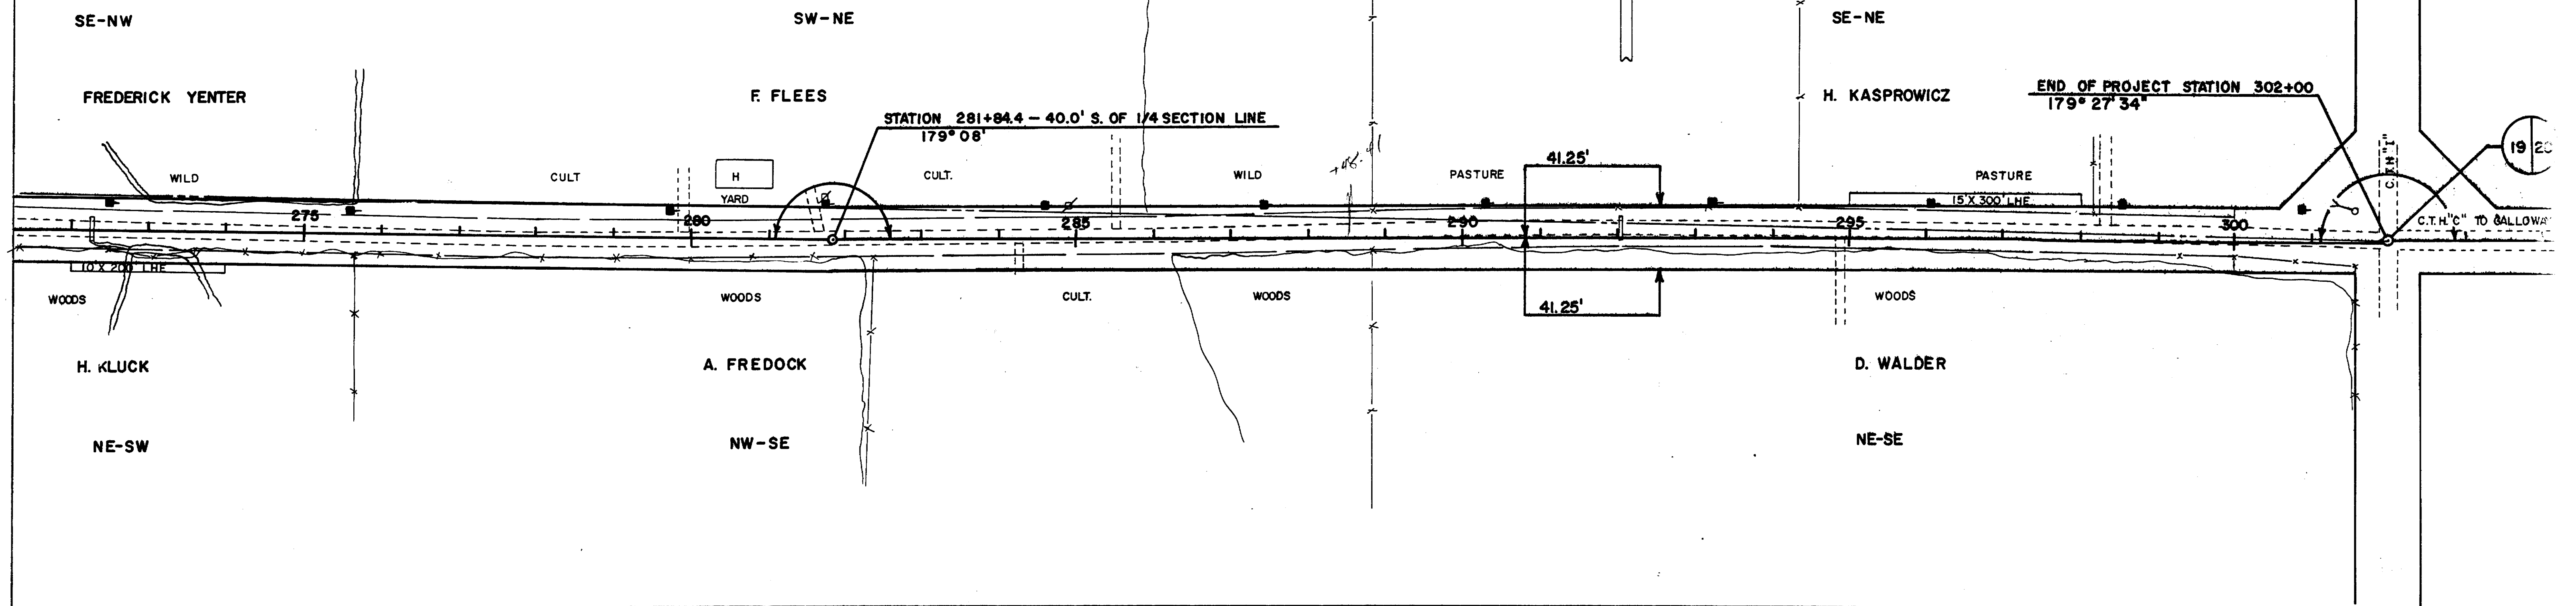

DATE: [Blank]
BY: [Blank]
CHECKED: [Blank]
NO. OF WAY CHECKED: [Blank]
PROFILE
NOTE BOOK No. [Blank]

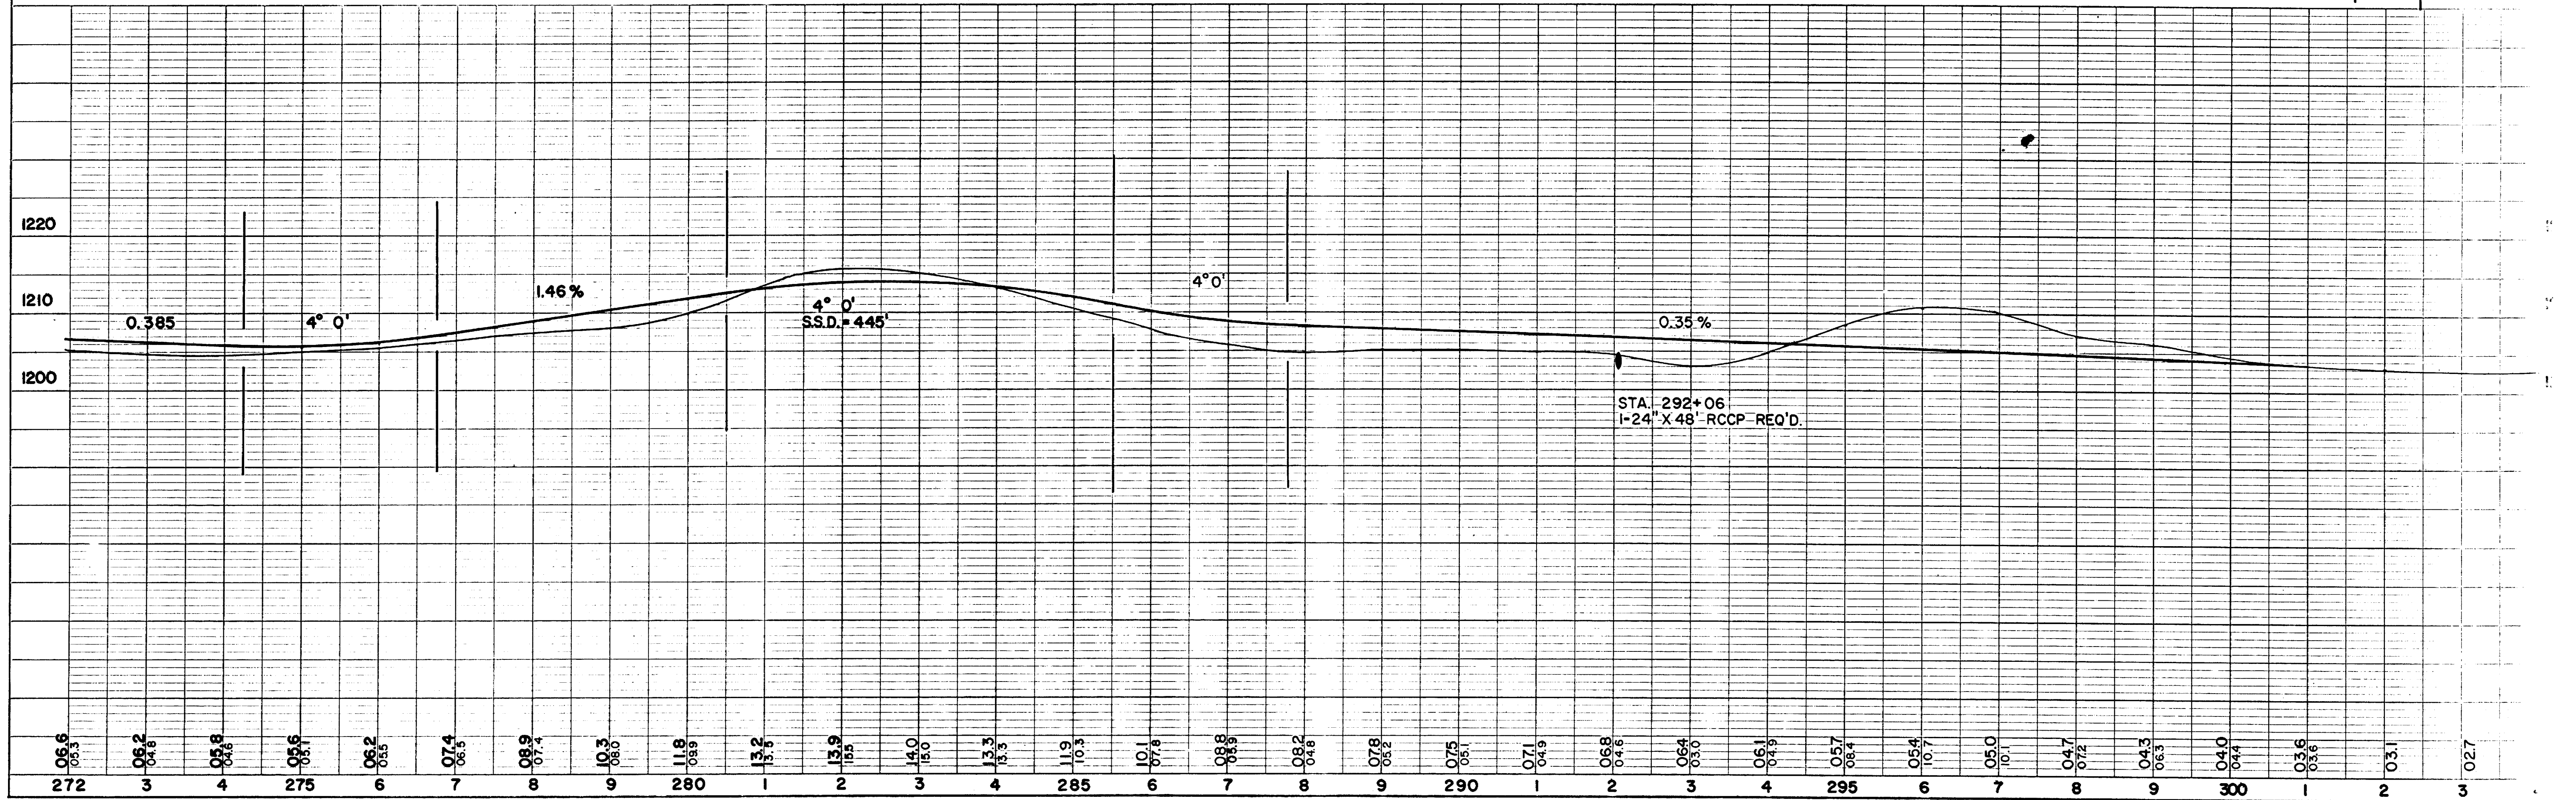


PLATE 1, PLAN-PROFILE
KEUPEL & ESSER CO.
48 7024 MADE IN U.S.A.