


INDEX OF SHEETS

Sheet No.	1	Title
Sheet No.		Typical Sections and Details
Sheet No.		Estimate of Quantities
Sheet No.		Miscellaneous Quantities
Sheet No.		Right of Way Plat
Sheet No.		Plan and Profile
Sheet No.		Standard Detail Drawings
Sheet No.		Sign Plates
Sheet No.		Structure Plans
Sheet No.		Computer Earthwork Data
Sheet No.		Cross Sections

TOTAL SHEETS =

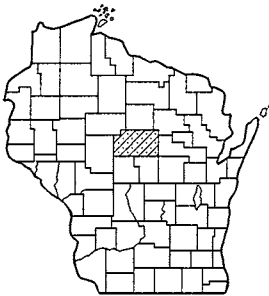


PROJECT LOCATION

CIVIL TOWNS															
ADAMS	ANDERSON	BARRETT	BELLEVILLE	BELLEVILLE	BELLEVILLE	BELLEVILLE	BELLEVILLE	BELLEVILLE	BELLEVILLE	BELLEVILLE	BELLEVILLE	BELLEVILLE	BELLEVILLE	BELLEVILLE	BELLEVILLE
BELLEVILLE	BELLEVILLE	BELLEVILLE	BELLEVILLE	BELLEVILLE	BELLEVILLE	BELLEVILLE	BELLEVILLE	BELLEVILLE	BELLEVILLE	BELLEVILLE	BELLEVILLE	BELLEVILLE	BELLEVILLE	BELLEVILLE	BELLEVILLE
CONVENTIONAL SIGNS

COUNTY LINE	---
CORPORATE LIMITS	----
PROPERTY LINE	-----
LOT LINE	-----
LIMITED HIGHWAY EASEMENT	-----
EXISTING RIGHT OF WAY	-----
NEW RIGHT OF WAY	-----
REFERENCE LINE	-----
SLOPE INTERCEPT	-----
ORIGINAL GROUND	-----
MARSH OR ROCK PROFILE	-----
CULVERT IN PLACE	-----
CULVERT REQUIRED	-----
CULVERT REQUIRED (Profile)	-----

COMBUSTIBLE FLUIDS (UNDER PRESSURE)	-----
UNDERGROUND UTILITIES	-----
GAS	-----
ELECTRIC	-----
TELEPHONE	-----
SERVICE PEDESTAL	-----
CABLE MARKER	-----
POWER POLE	-----
TELEPHONE POLE	-----
RAILROADS	-----
MARSH	-----
WOODED AREA	-----

 


MARATHON COUNTY
HIGHWAY DEPARTMENT

PLAN OF PROPOSED IMPROVEMENTS

C.T.H. "O"

S.T.H. 29 - C.T.H. "U"

COUNTY PROJECT NUMBER
64208

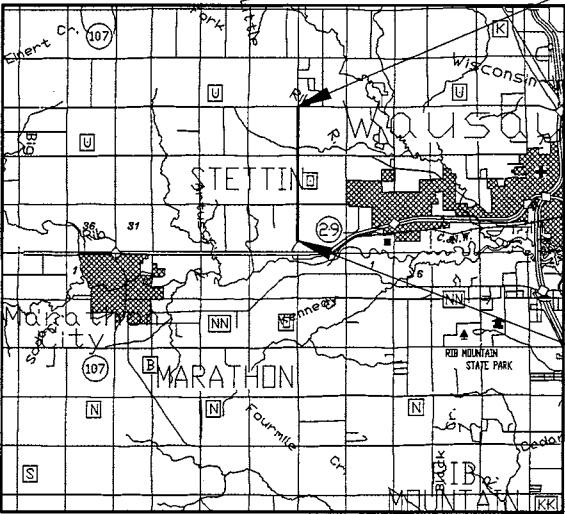

Scale 0 2 4 MILES

Total Net Length of CL = 2.667 Mi. (RURAL)

C.T.H. "O" UTILITIES

ELECTRIC

WISCONSIN PUBLIC SERVICE
LARRY SANDERS
1700 WEST SHERMAN STREET
WAUSAU, WI 54401
TELEPHONE 845-7261

TELEPHONE

GENERAL TELEPHONE
RON KOLTON
202 CALLON STREET
WAUSAU, WI 54401
TELEPHONE 842-2011

END PROJECT
STA. 240+76.53


T-29-N


WAUSAU

T-28-N


BEGIN PROJECT
STA. 100+00.00

TYPICAL 34' SECTION

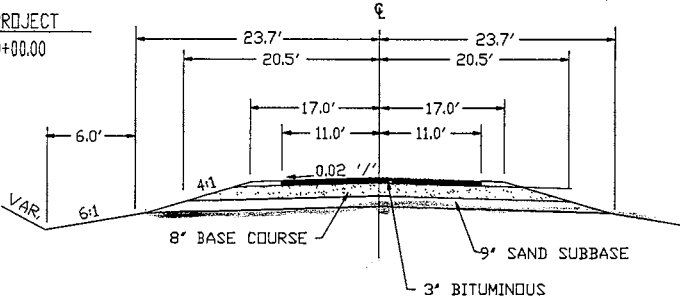

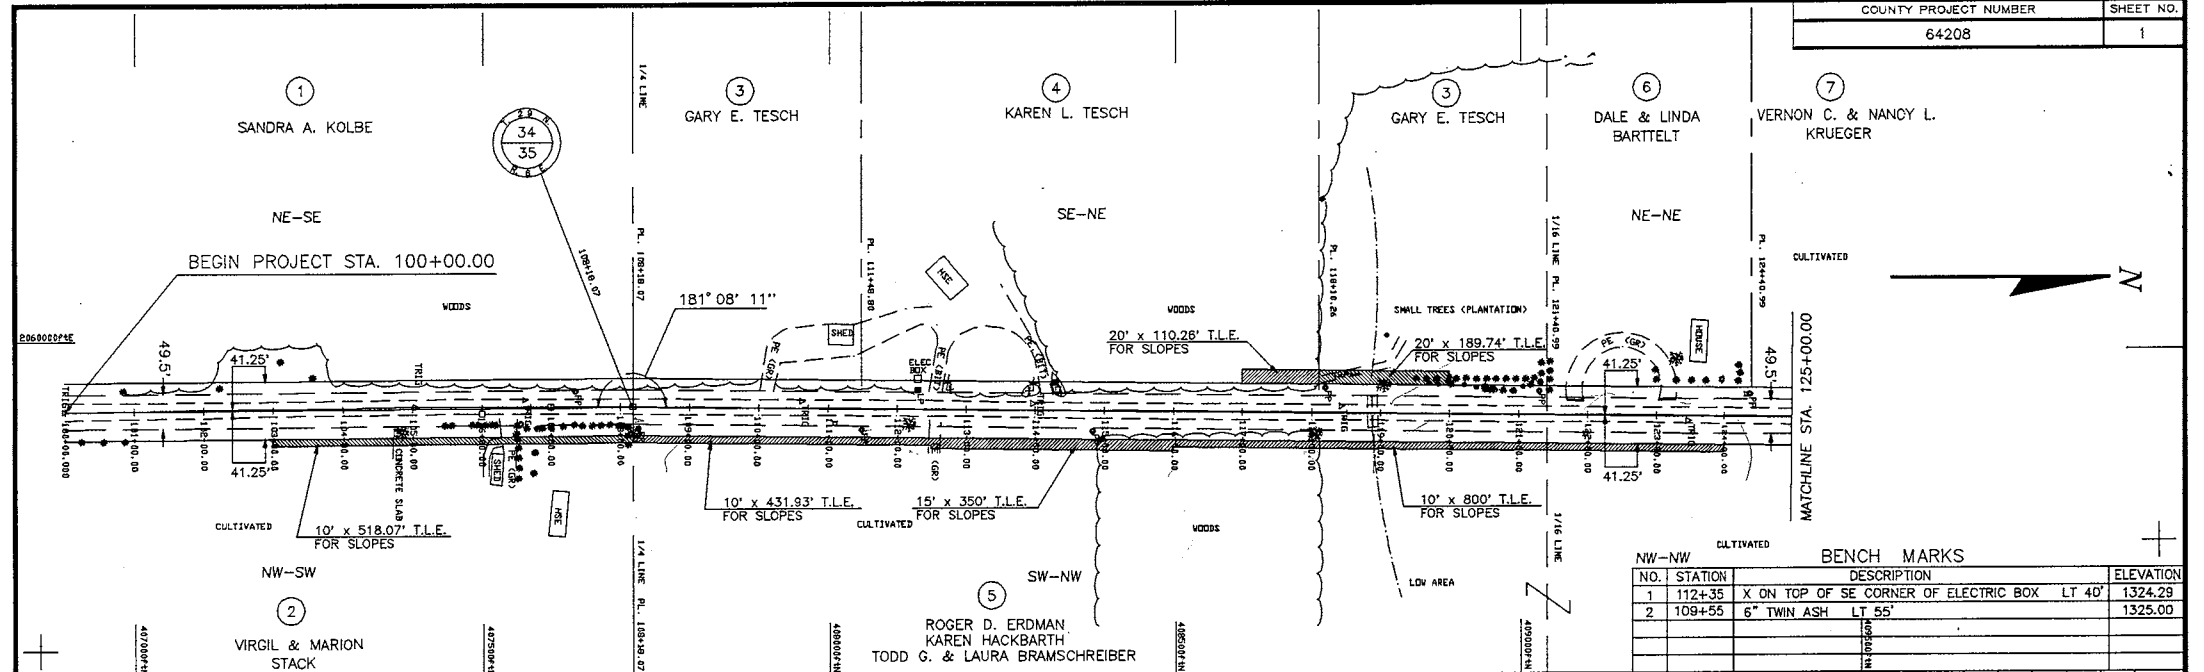


NW-NW		BENCH MARKS	
NO.	STATION	DESCRIPTION	ELEVATION
1	112+35	X ON TOP OF SE CORNER OF ELECTRIC BOX LT 40'	1324.29
2	109+55	6" TWIN ASH LT 55'	1325.00

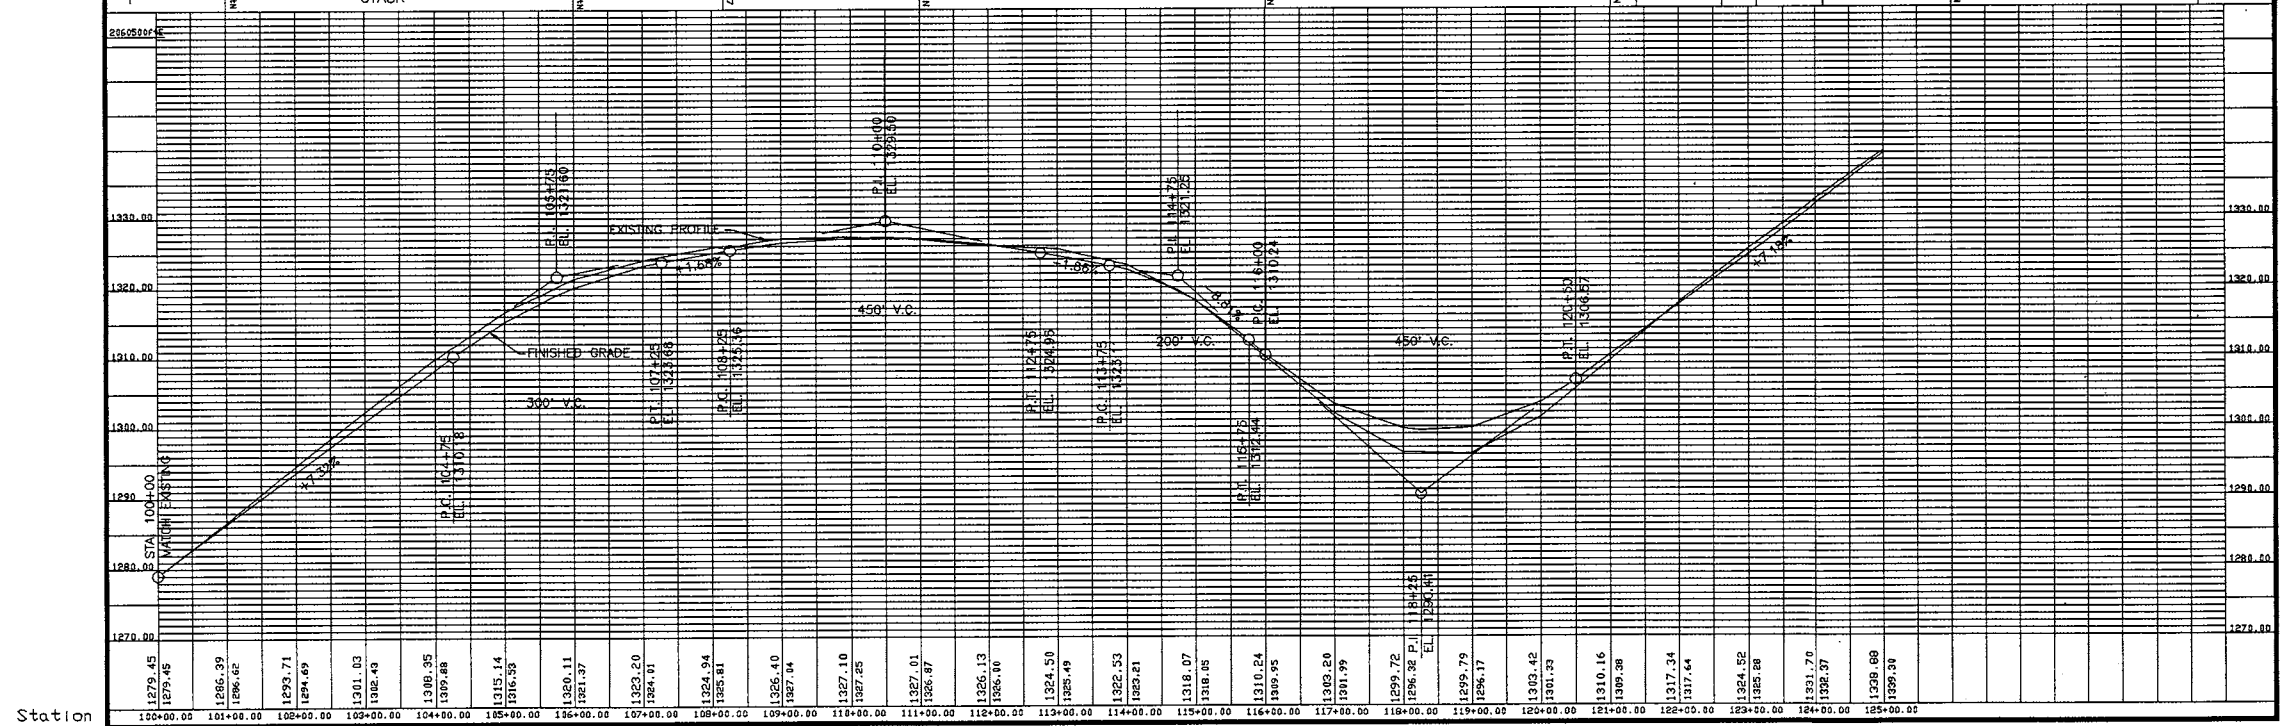

Longitudinal section between 100+00.00 and 125+00.00



HZ scale 1 inch = 100 feet
 VT scale 1 inch = 10 feet

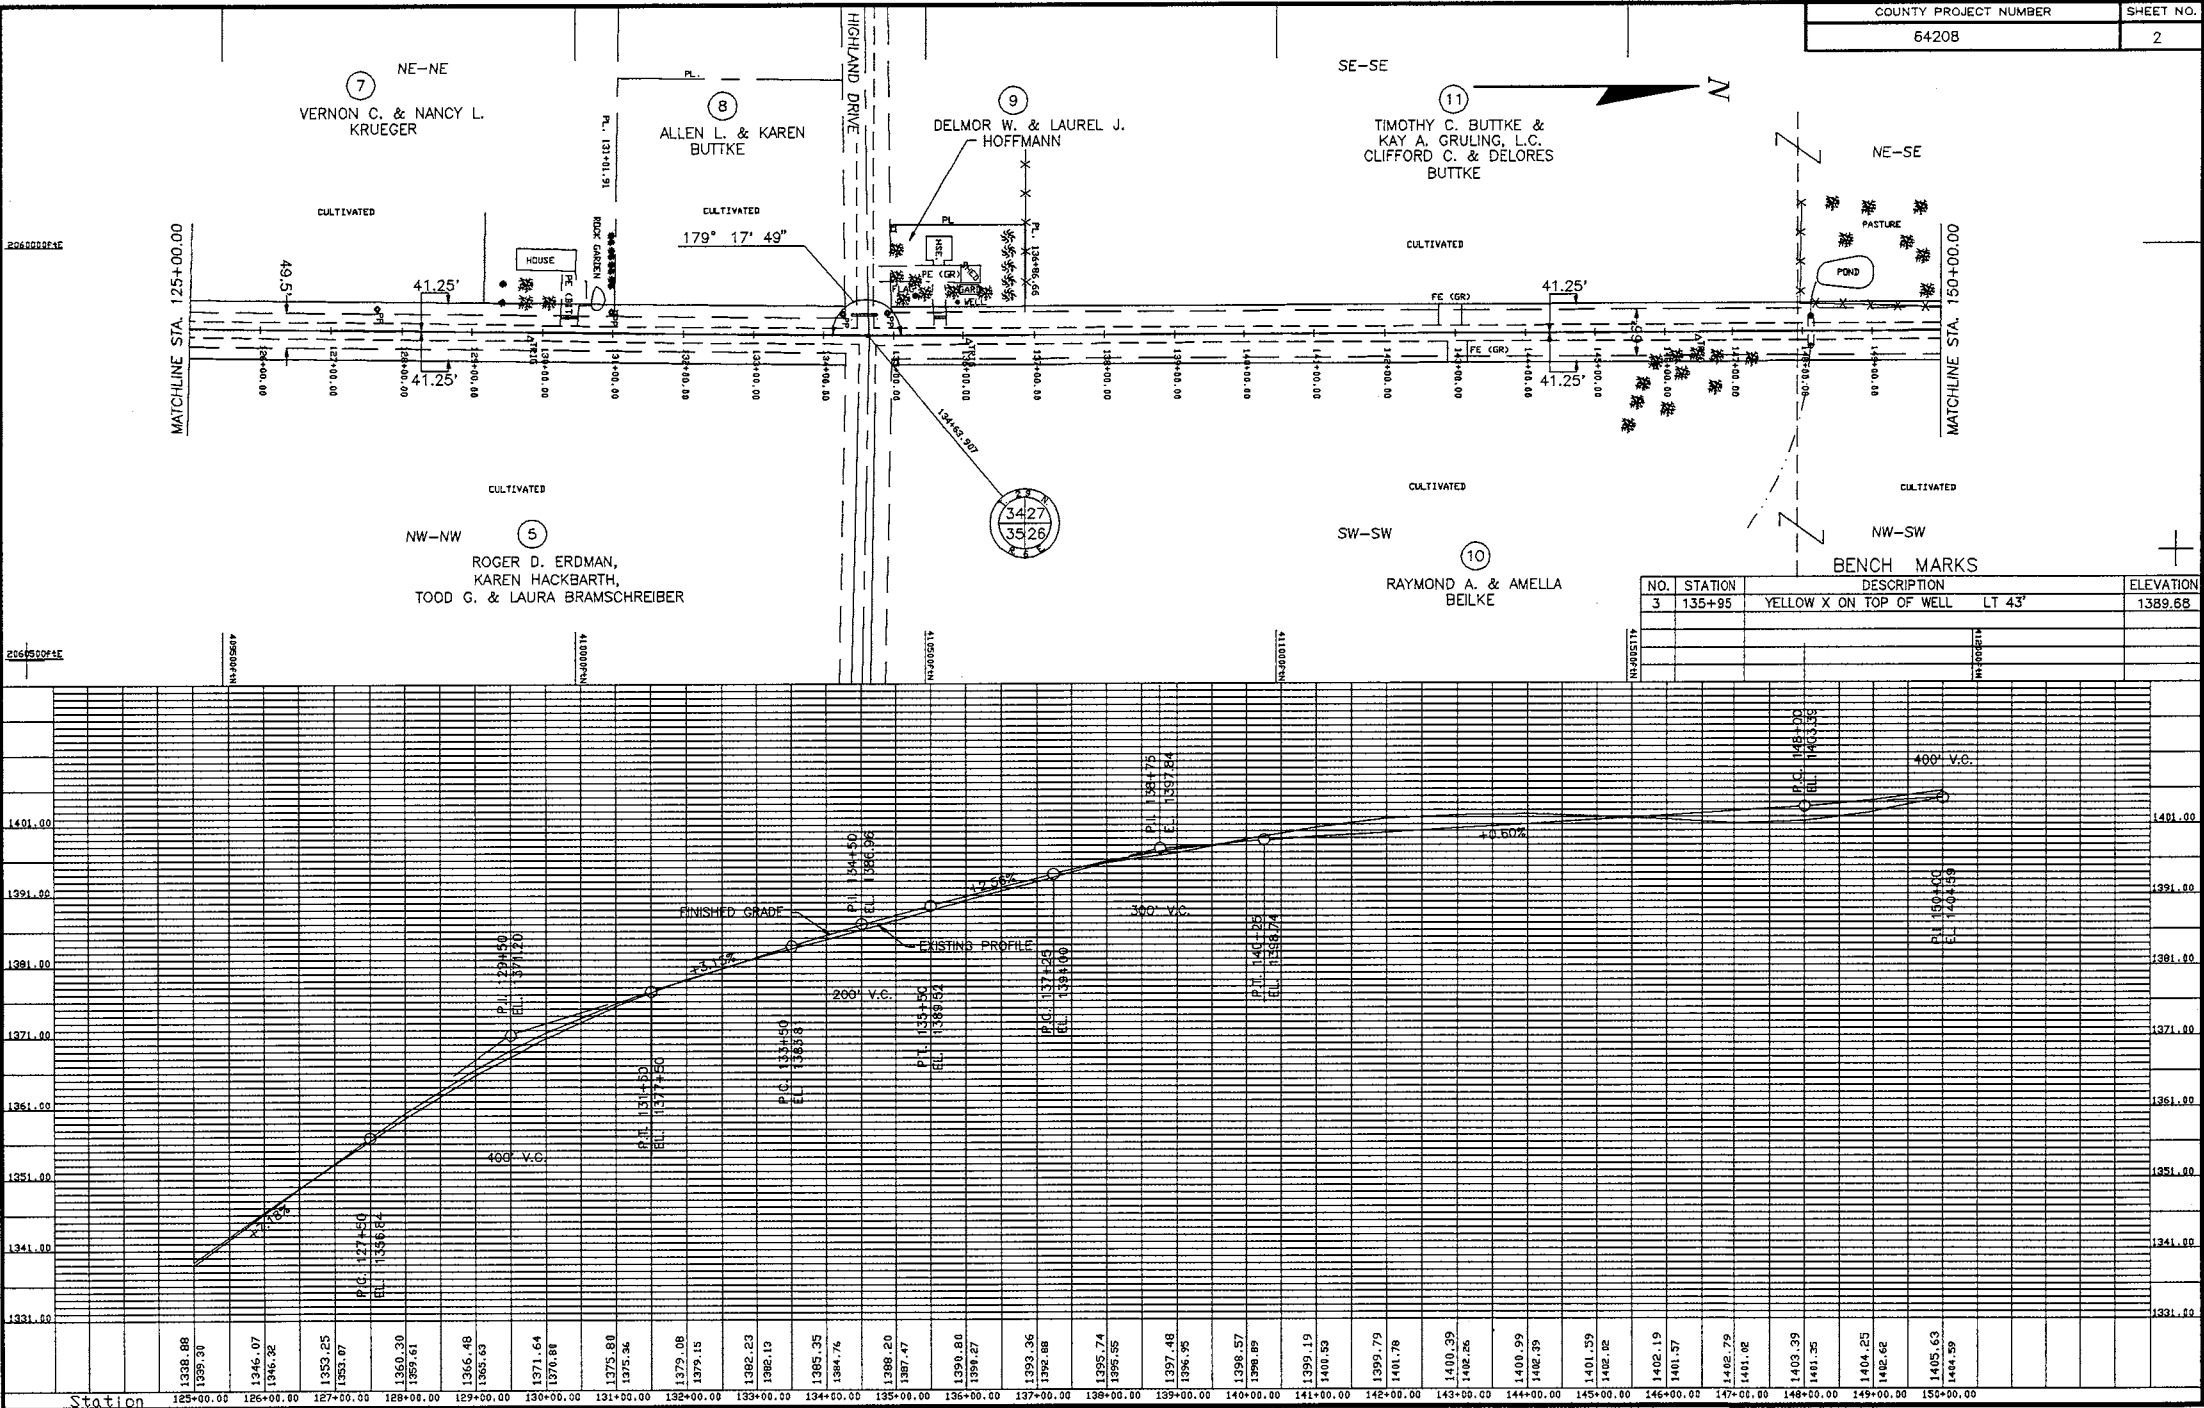

Longitudinal section between 125+00.00 and 150+00.00


Hx scale 1 inch = 100 feet

Vt scale 1 inch = 10 feet

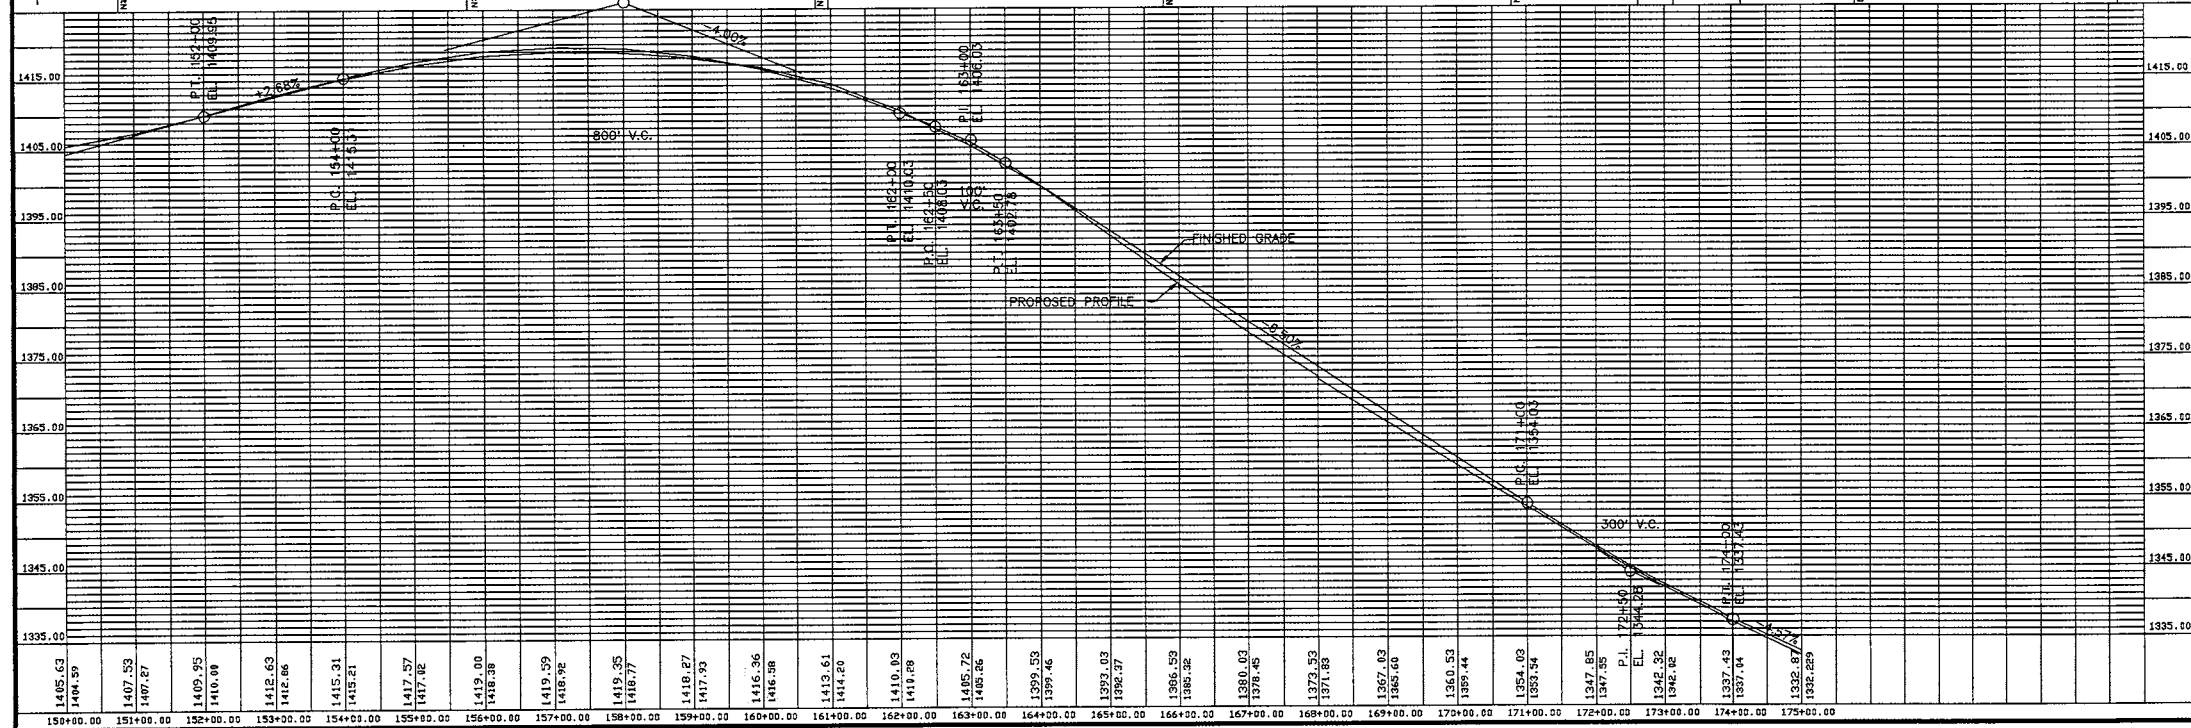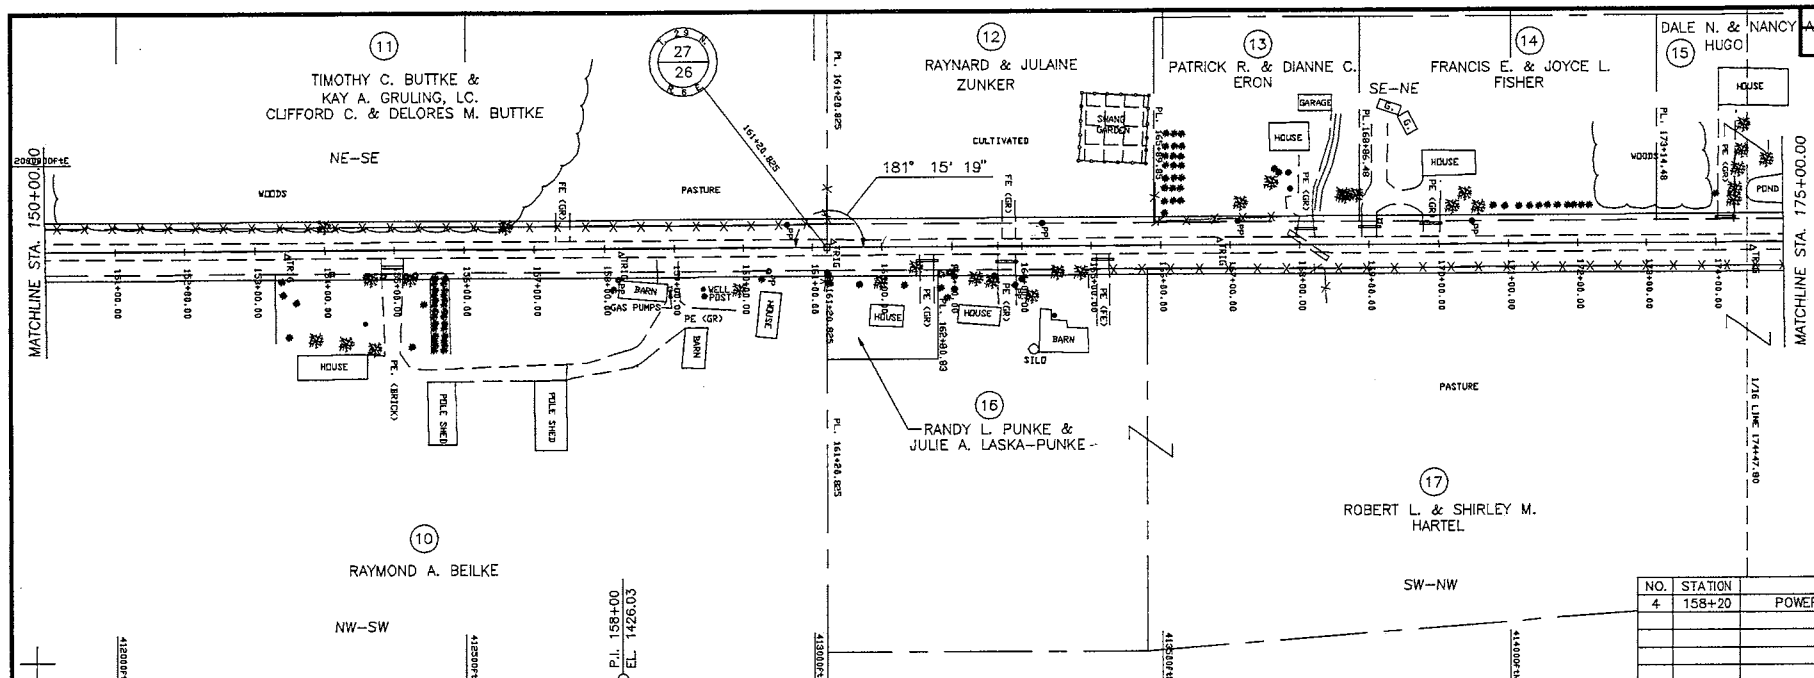


Longitudinal section between 150+00.00 and 175+00.00

H scale 1 inch = 100 feet
V scale 1 inch = 10 feet

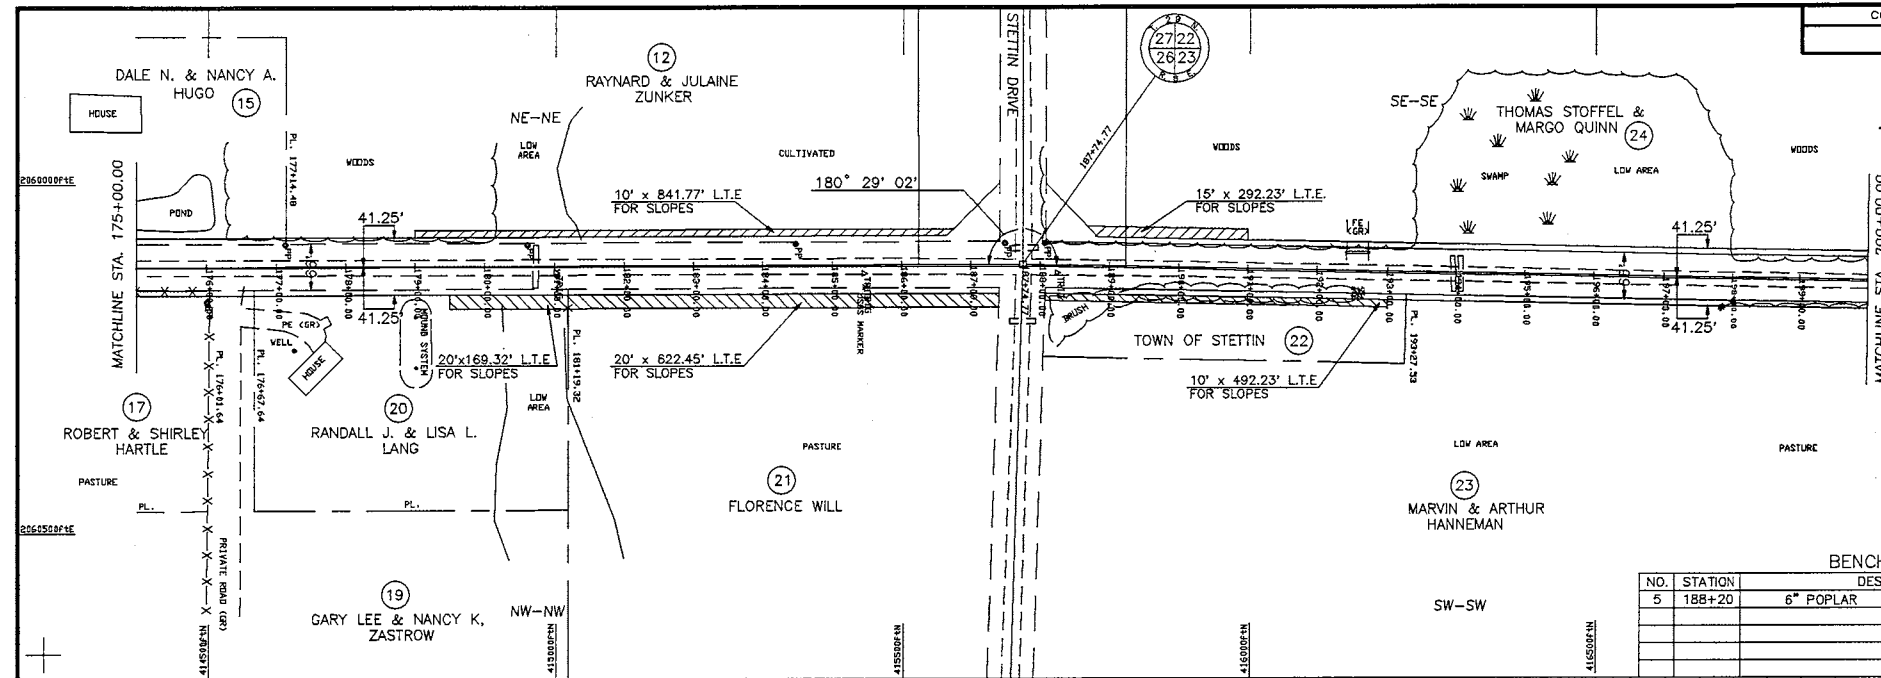


BENCH MARKS			
NO.	STATION	DESCRIPTION	ELEVATION
5	188+20	6" POPLAR RT 47'	1298.80

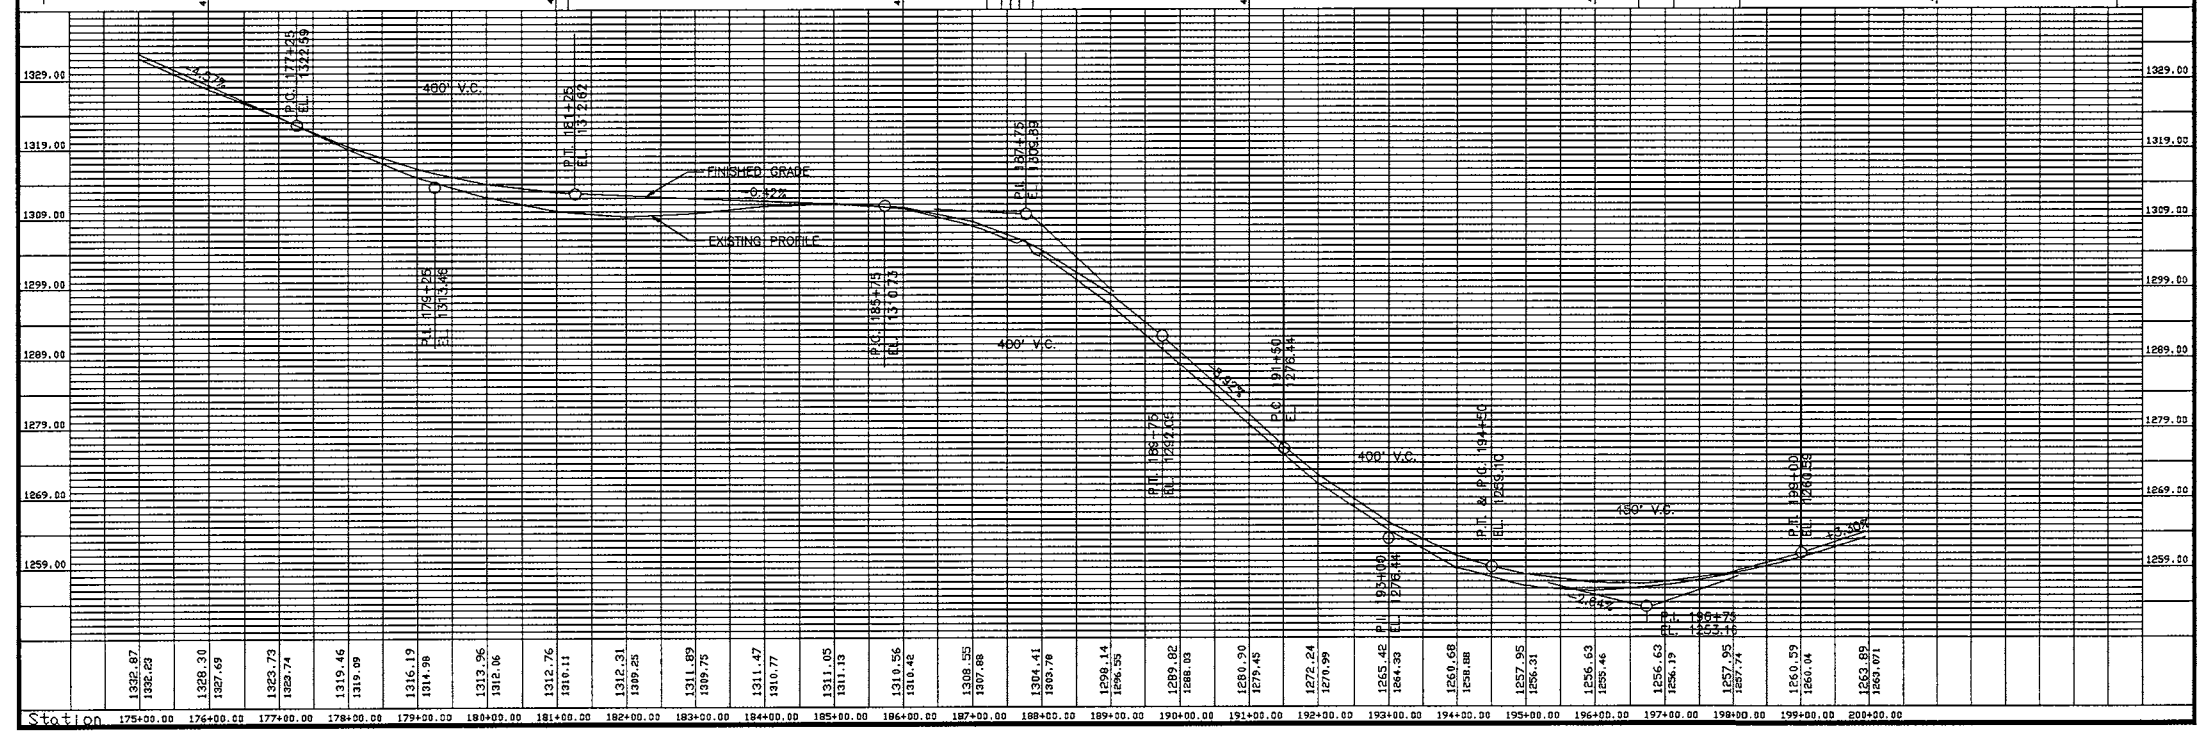


Longitudinal section between 175+00.00 and 200+00.00

H scale 1 inch = 100 feet
 V scale 1 inch = 10 feet

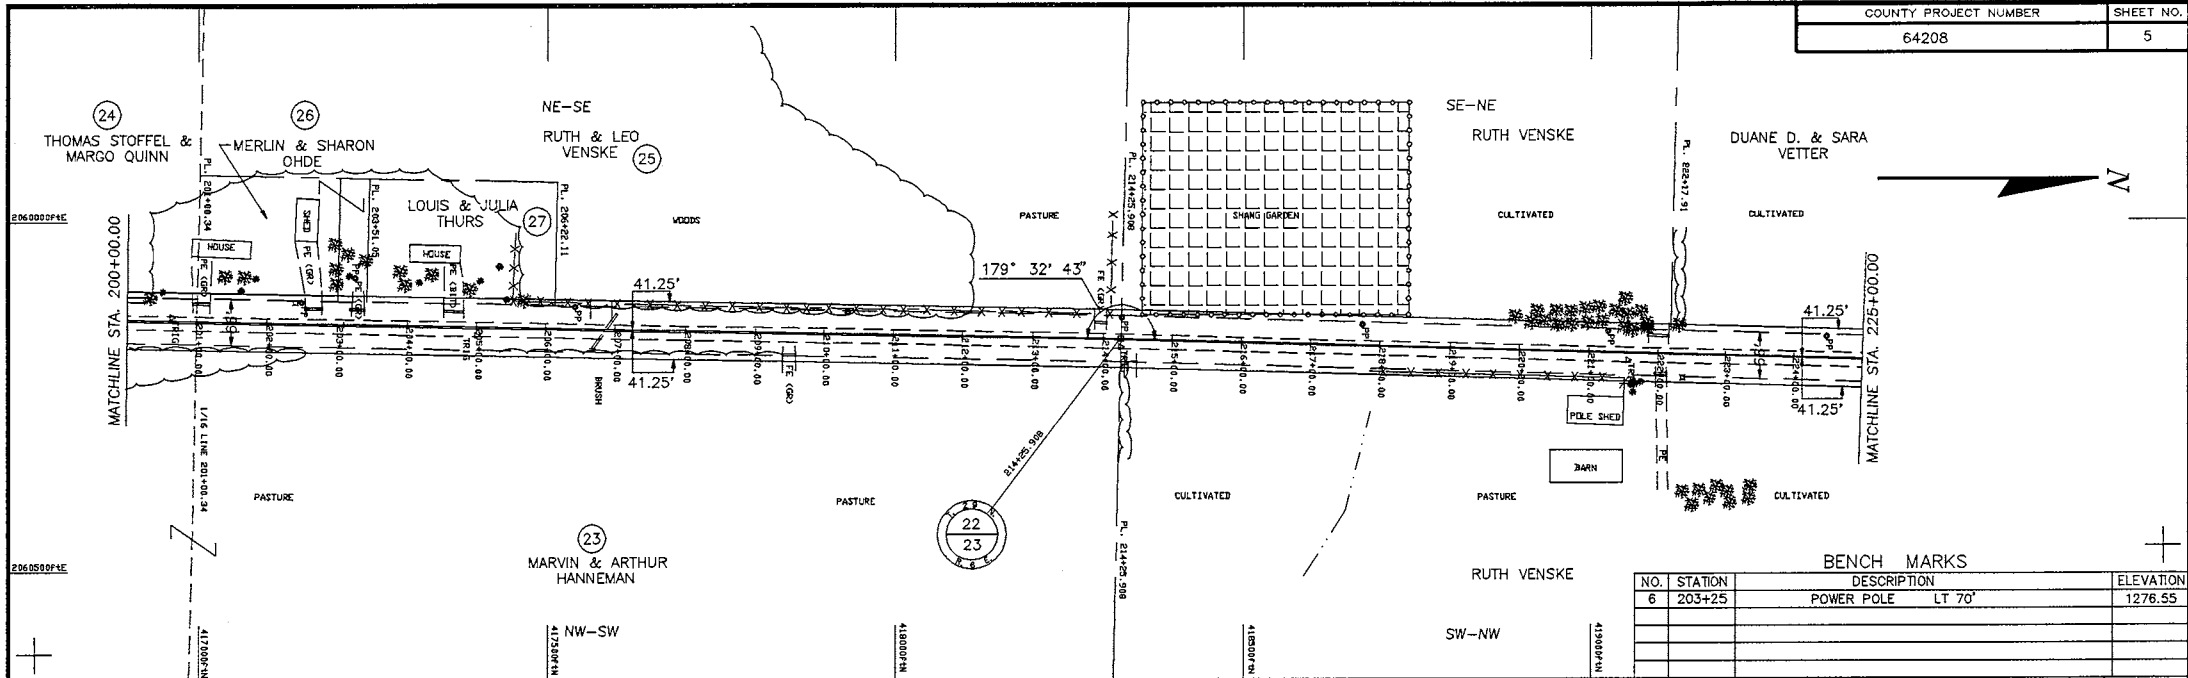


BENCH MARKS			
NO.	STATION	DESCRIPTION	ELEVATION
6	203+25	POWER POLE LT 70'	1276.55

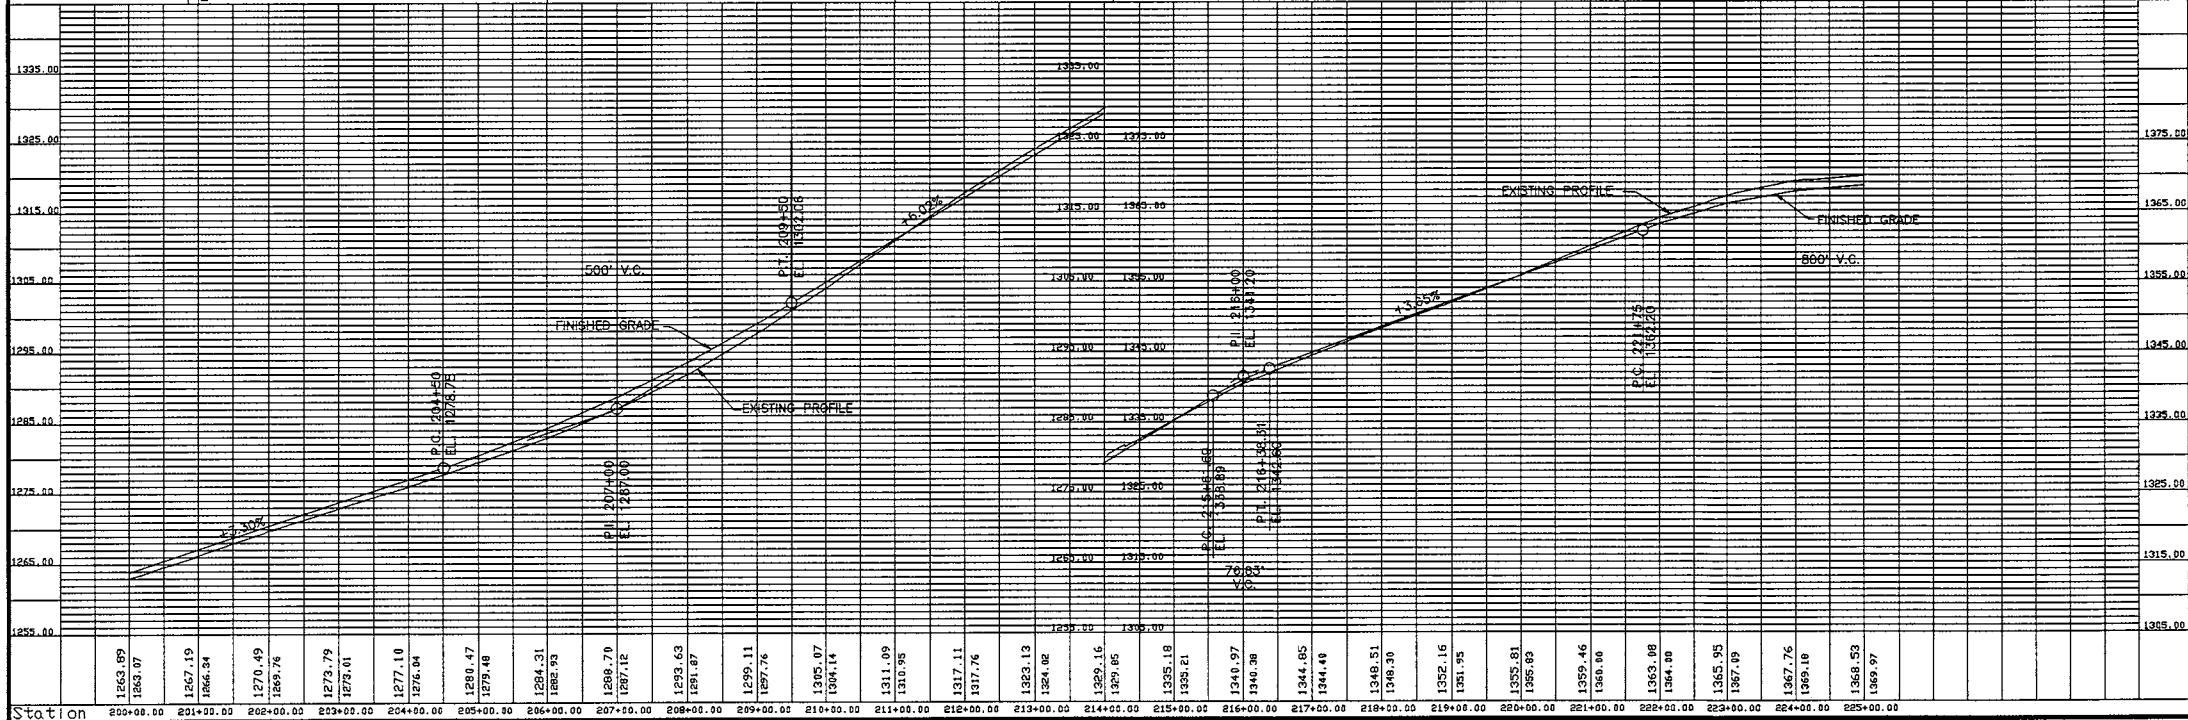


Longitudinal section between 200+00.00 and 225+00.00

Hz scale 1 inch = 100 feet
Vt scale 1 inch = 10 feet

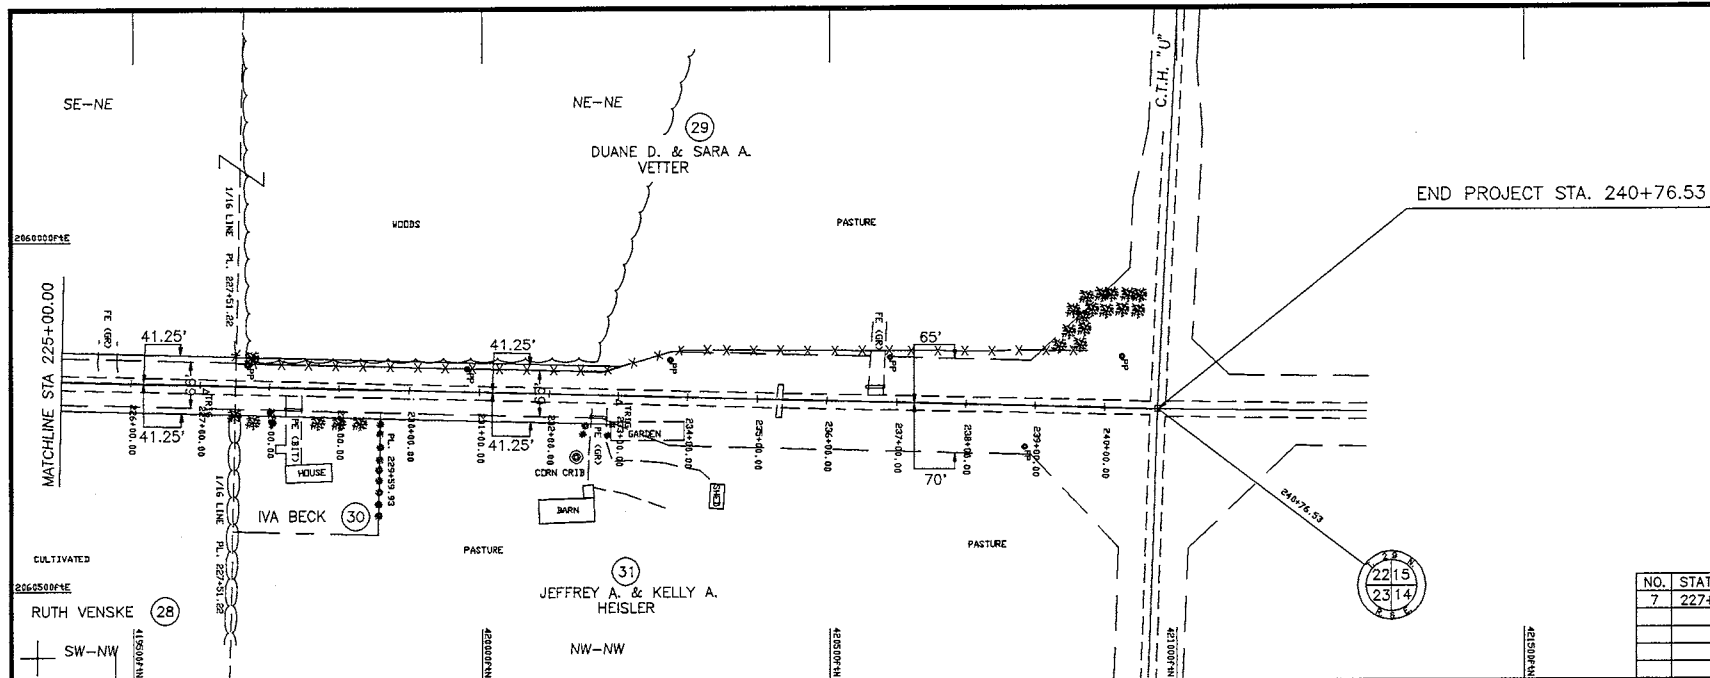


BENCH MARKS		
NO.	STATION	DESCRIPTION
7	227+70	24" ASH LT 42'

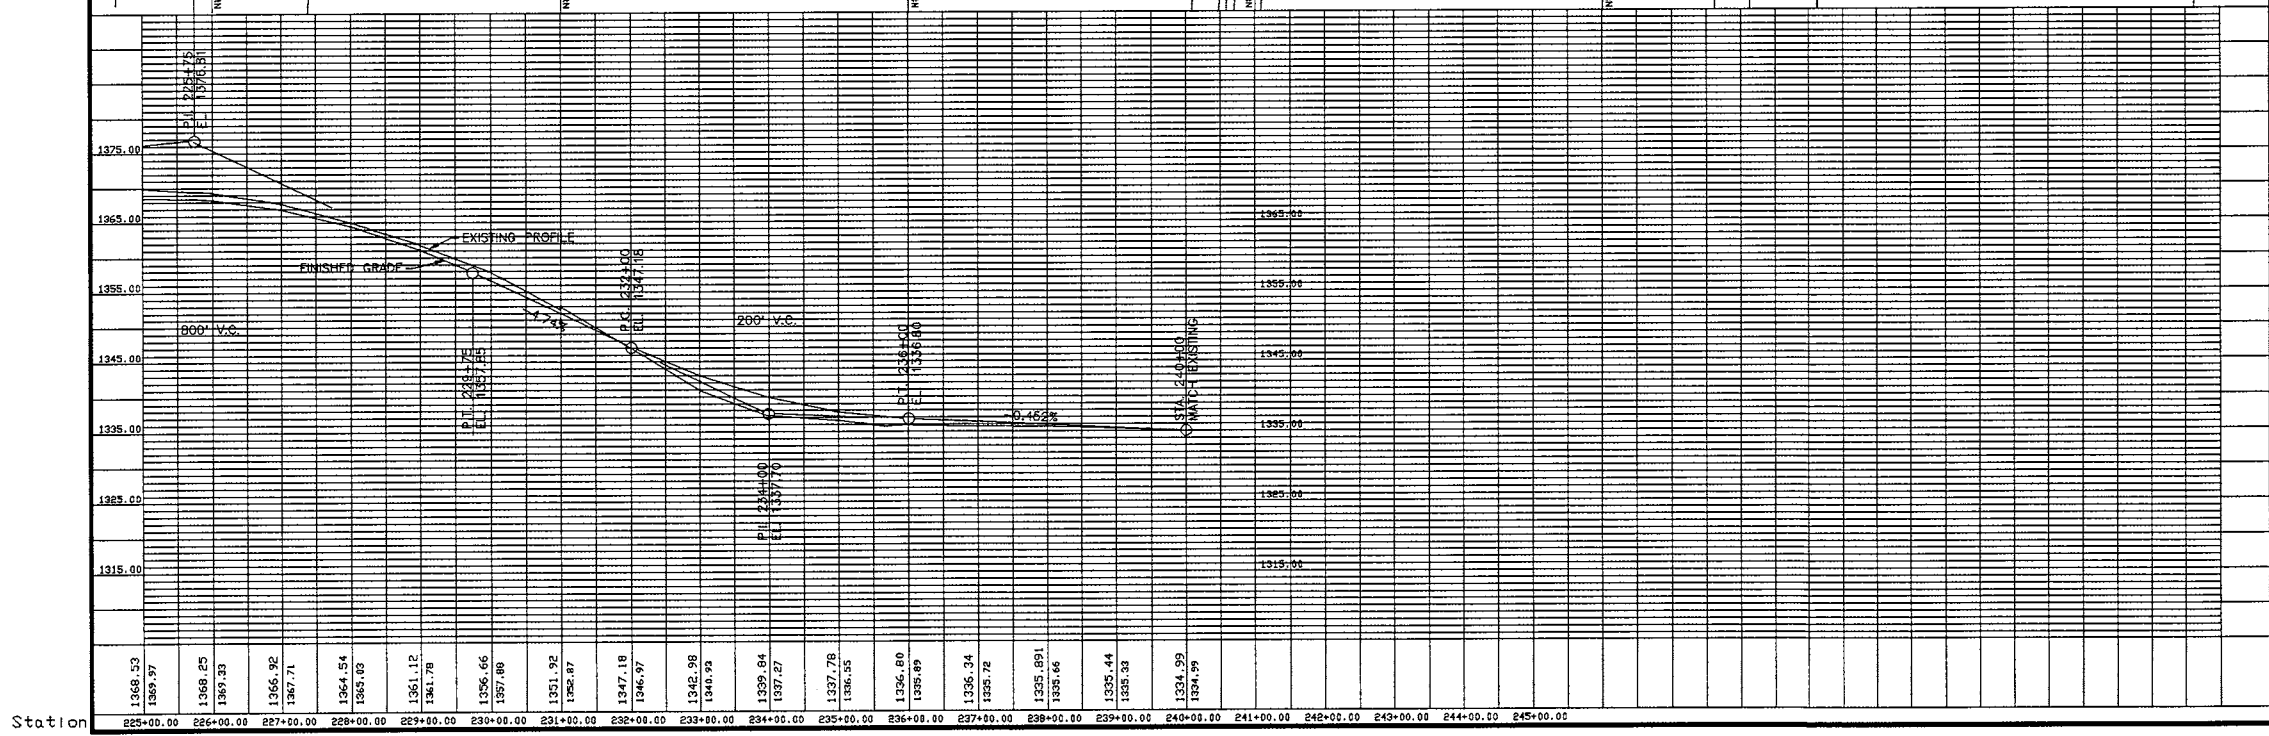


Station
Longitudinal section between 225+00.00 and 240+76.53

H_v scale 1" = 100 feet
V_t scale 1" = 10 feet

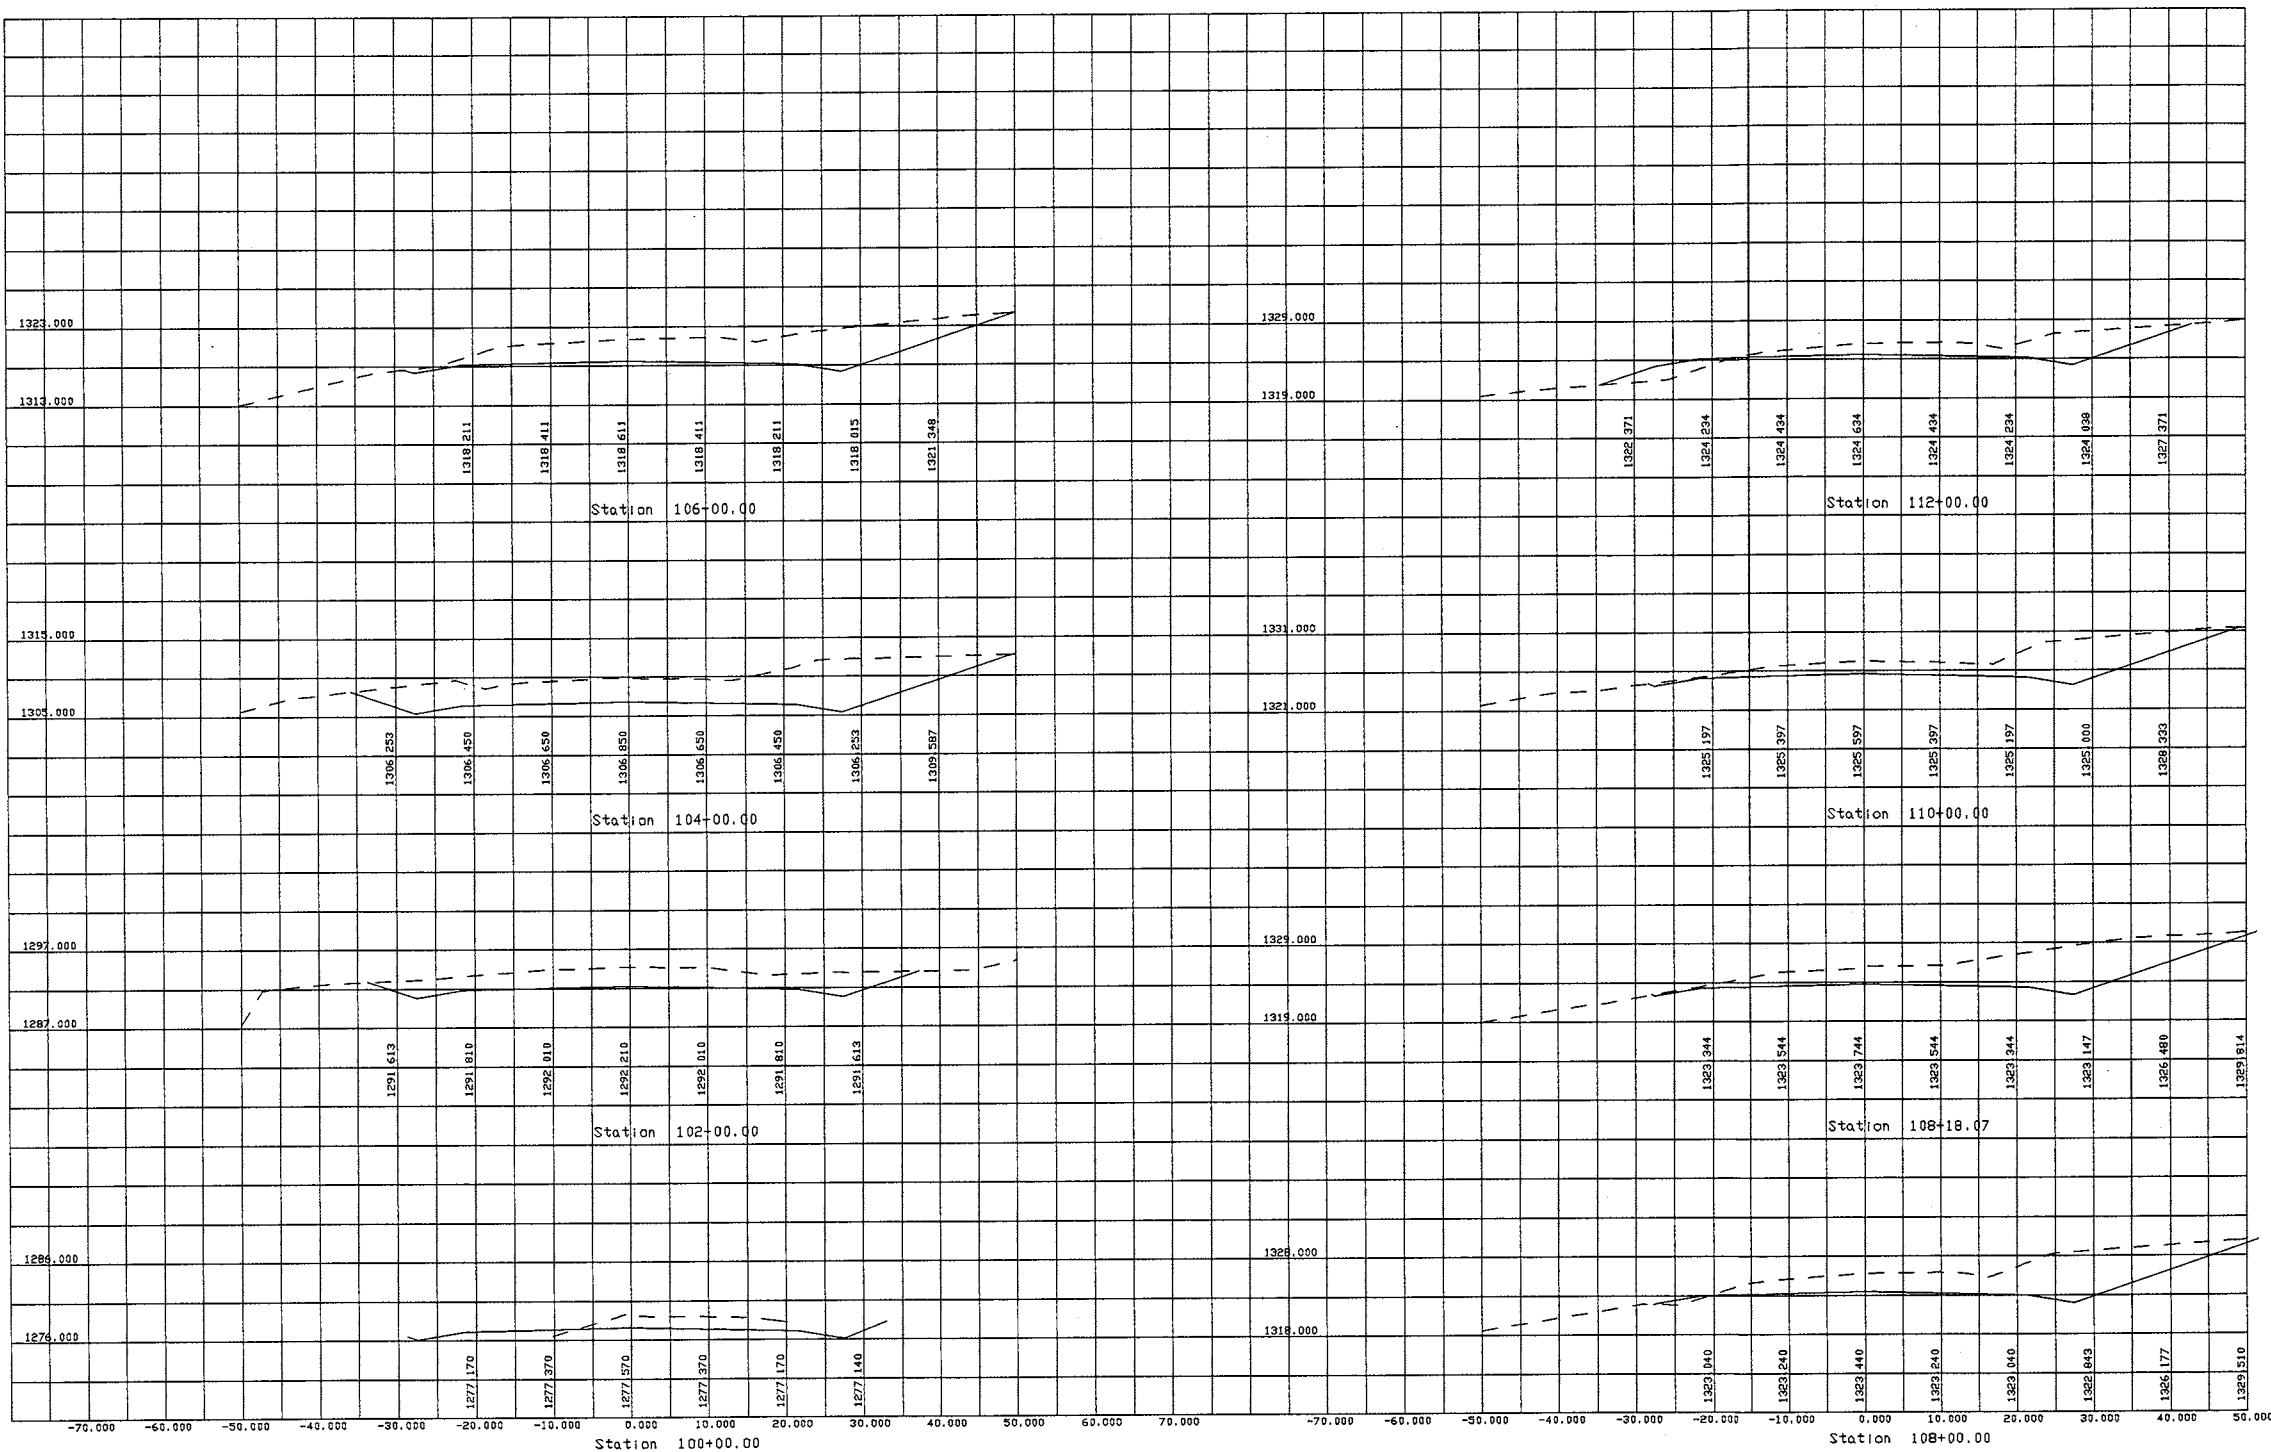


Sections of route 1 between 100+00.00 and 240+00.00
 Hx scale 1 inch : 10 feet Vt scale 1 inch : 10 feet

Sheet 1 of 10
 This sheet between 100+00.00 and 112+00.00

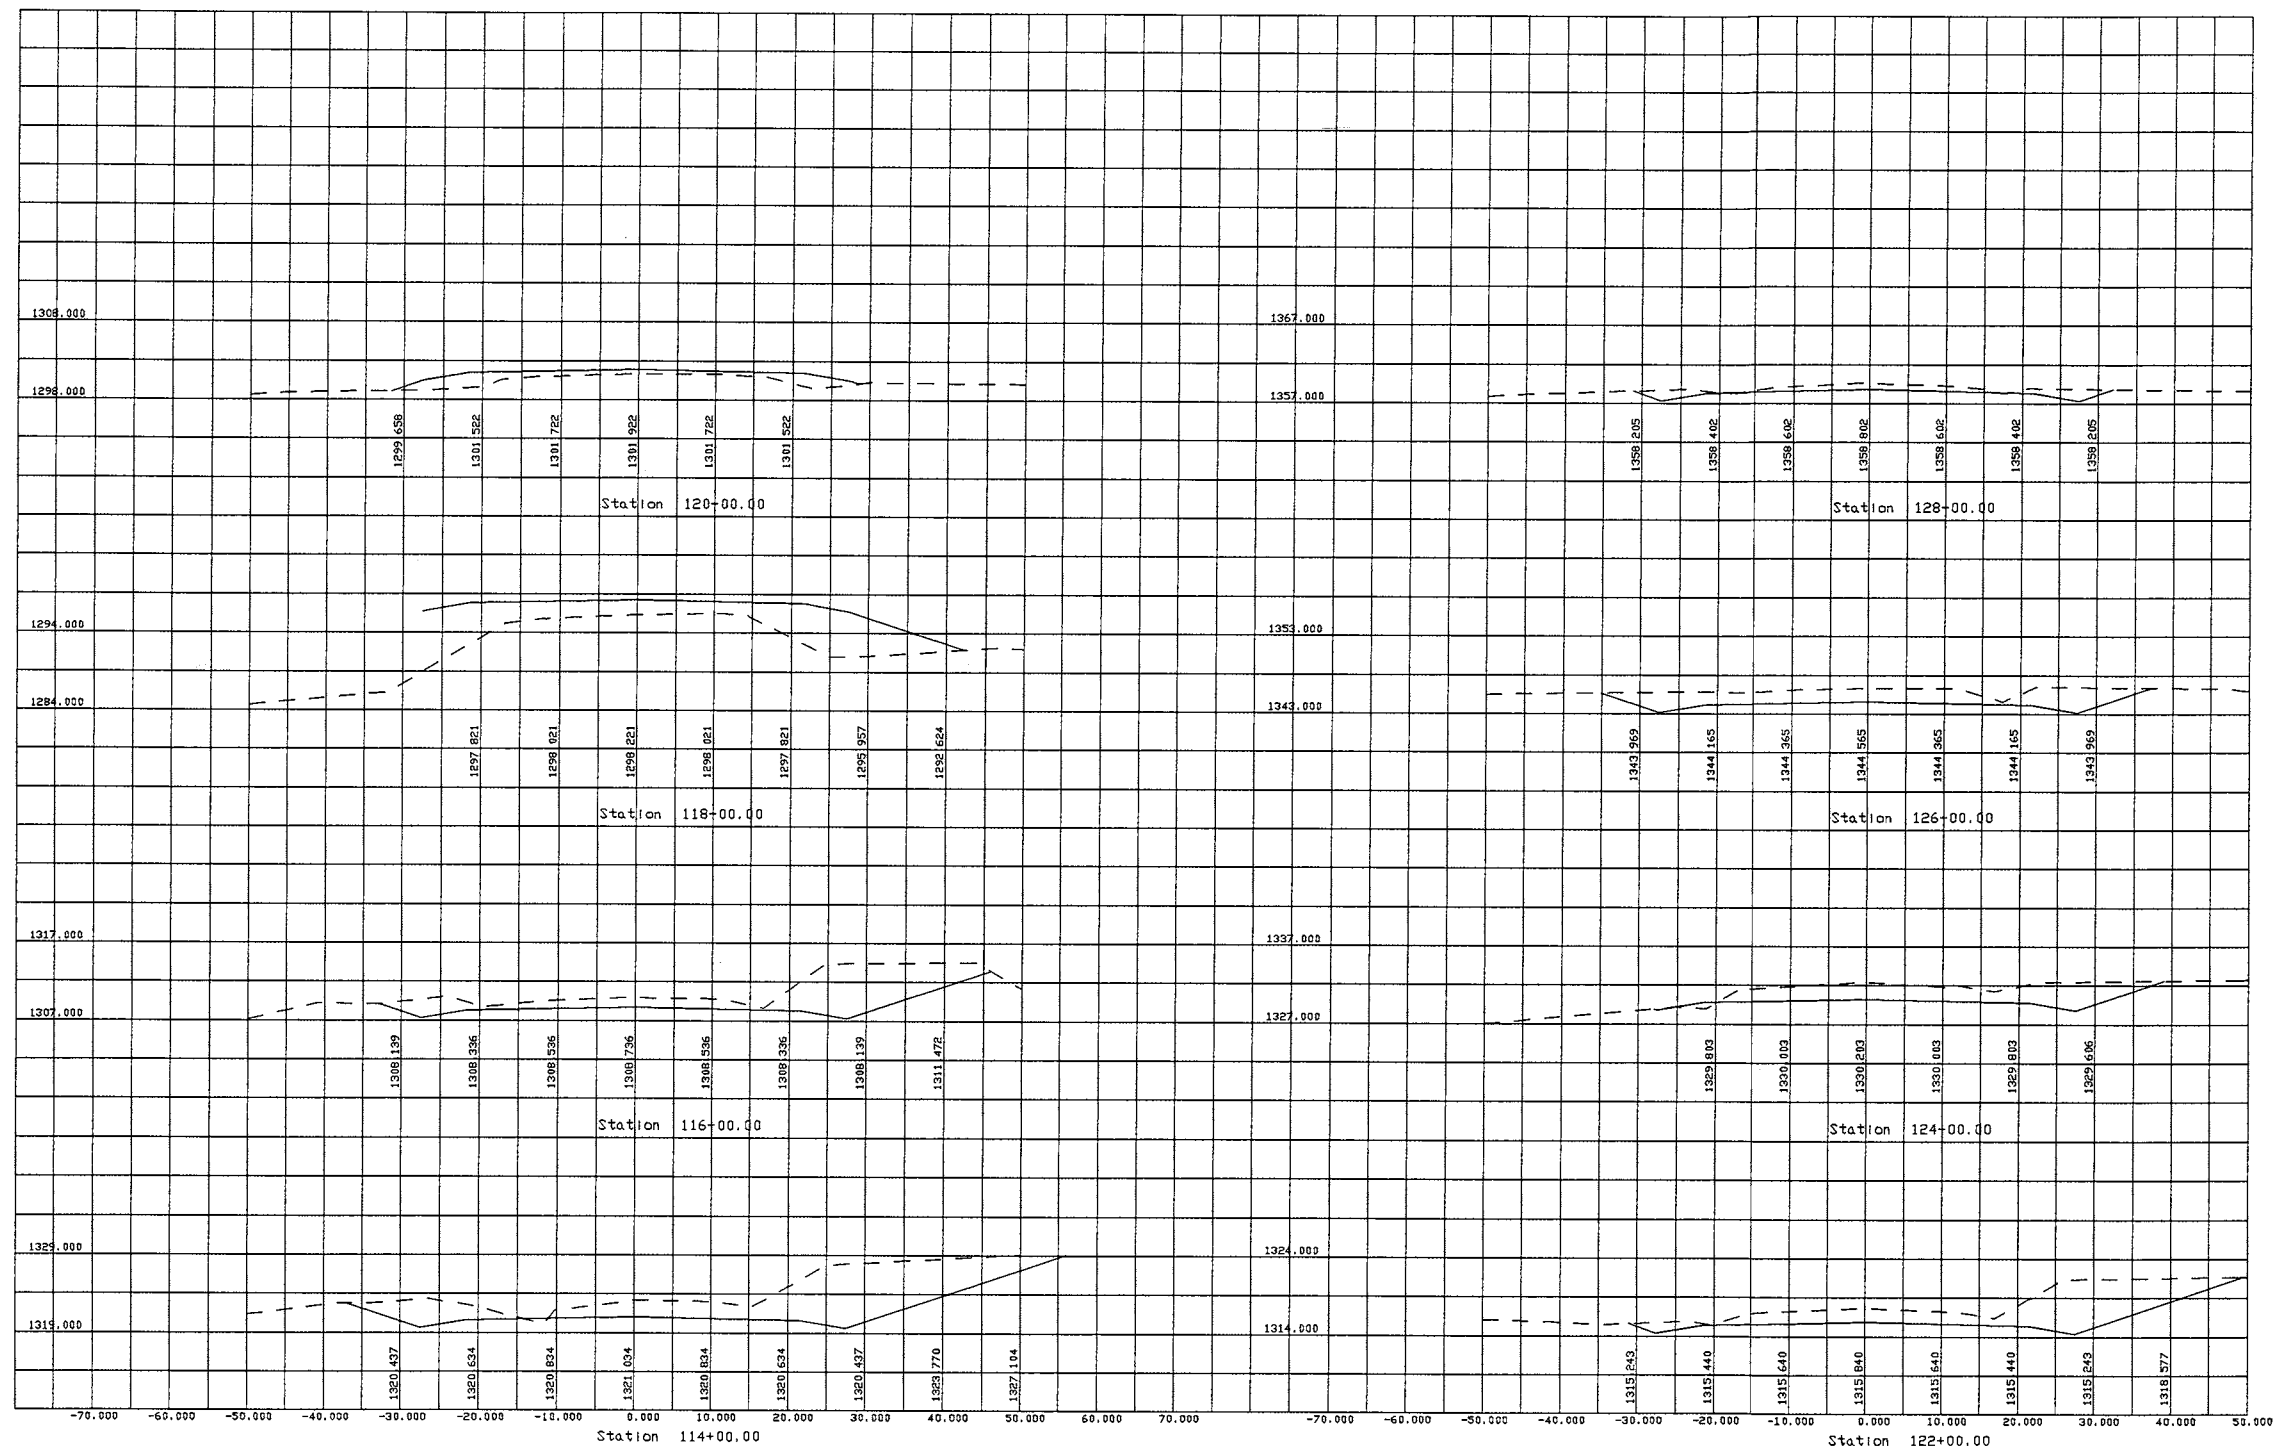


Sections of route 1 between 100+00.00 and 240+00.00
 HZ scale 1 inch : 10 feet Vt scale 1 inch : 10 feet

Sheet 2 of 10
 This sheet between 114+00.00 and 128+00.00

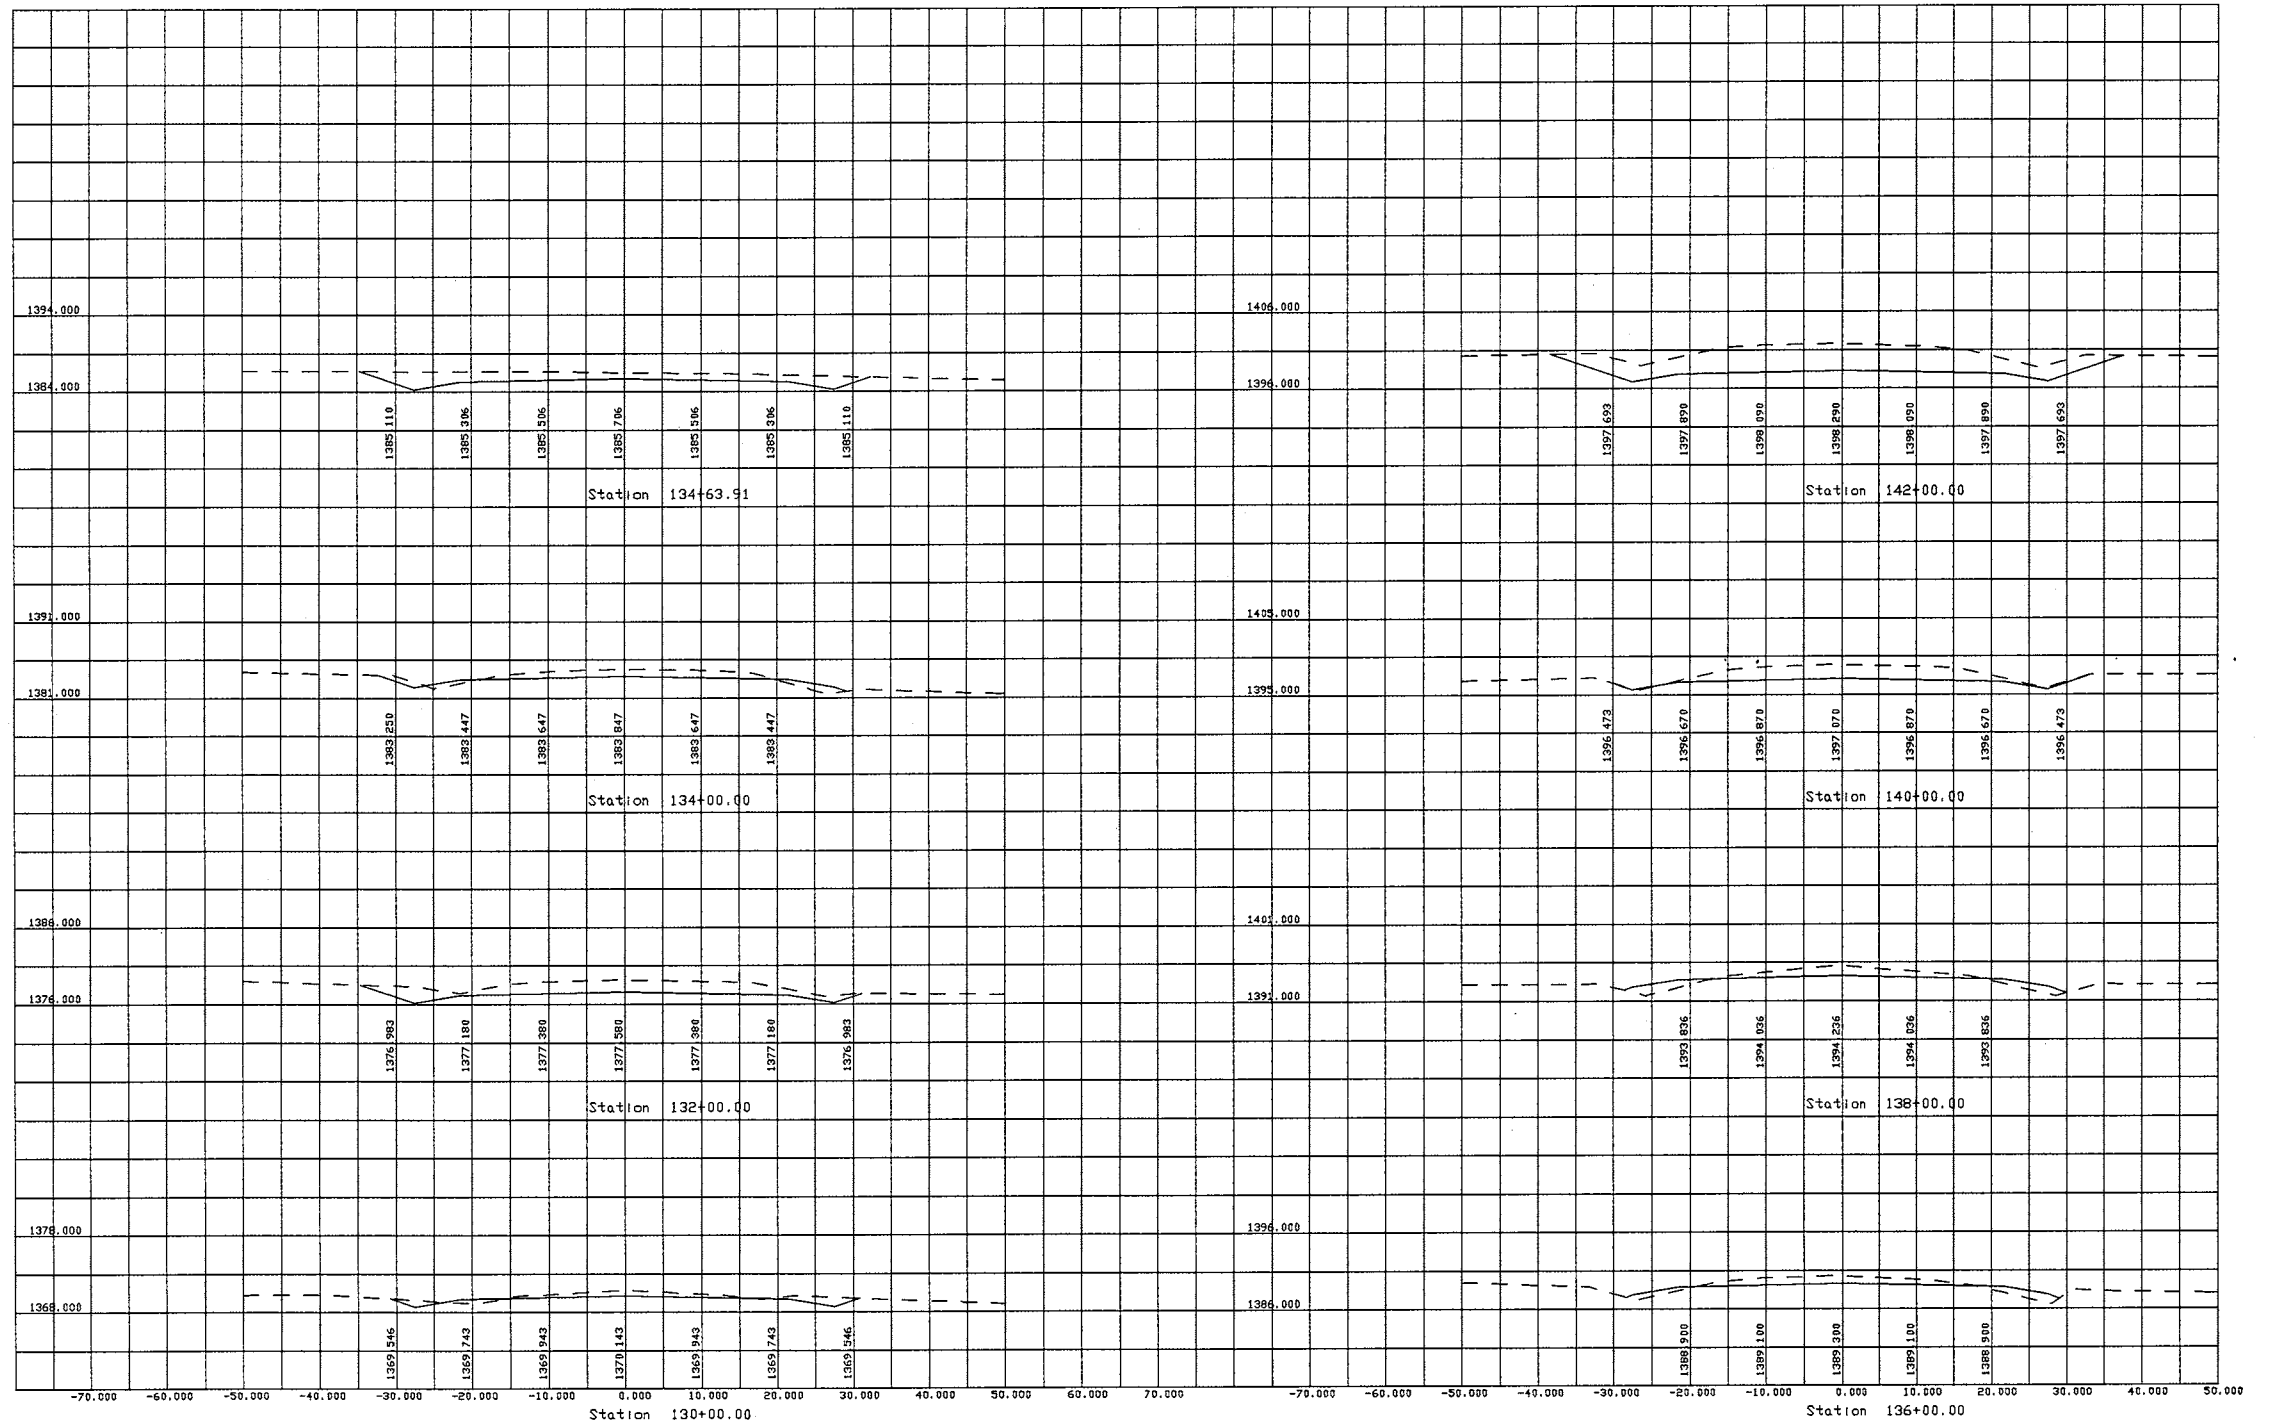


Sections of route 1 between 100+00.00 and 240+00.00
 Hx scale 1 inch : 10 feet Vt scale 1 inch : 10 feet

Sheet 3 of 10
 This sheet between 130+00.00 and 142+00.00

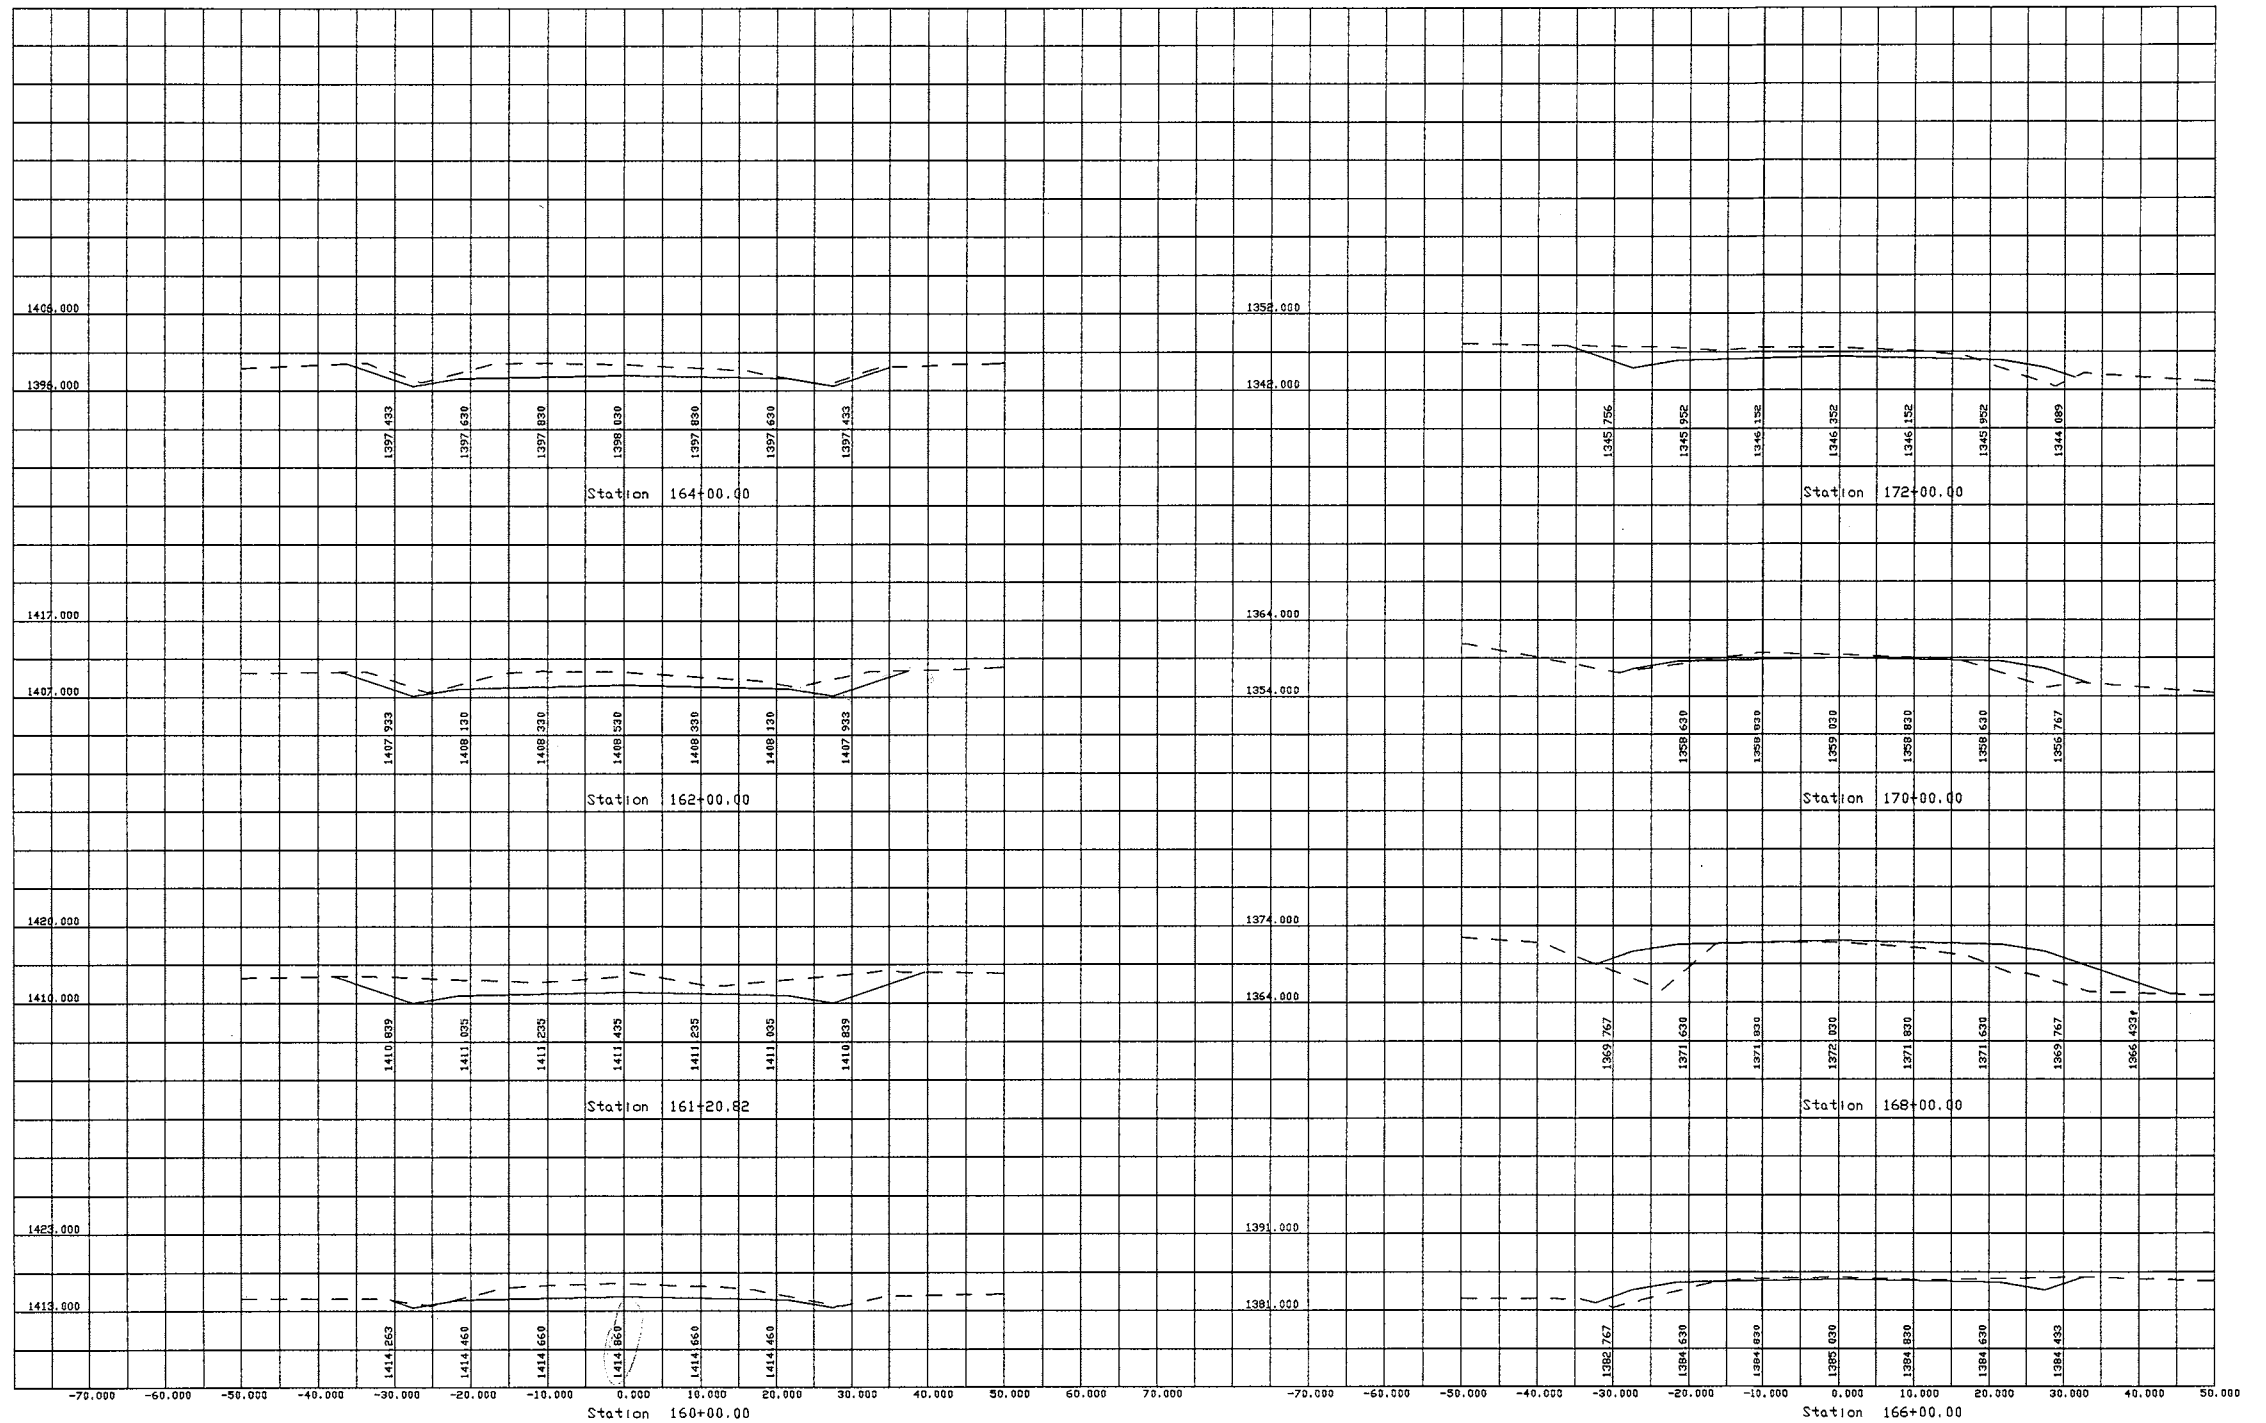


Sections of route 1 between 100+00.00 and 240+00.00
 Hx scale 1 inch : 10 feet Vt scale 1 inch : 10 feet

Sheet 5 of 10
 This sheet between 160+00.00 and 172+00.00

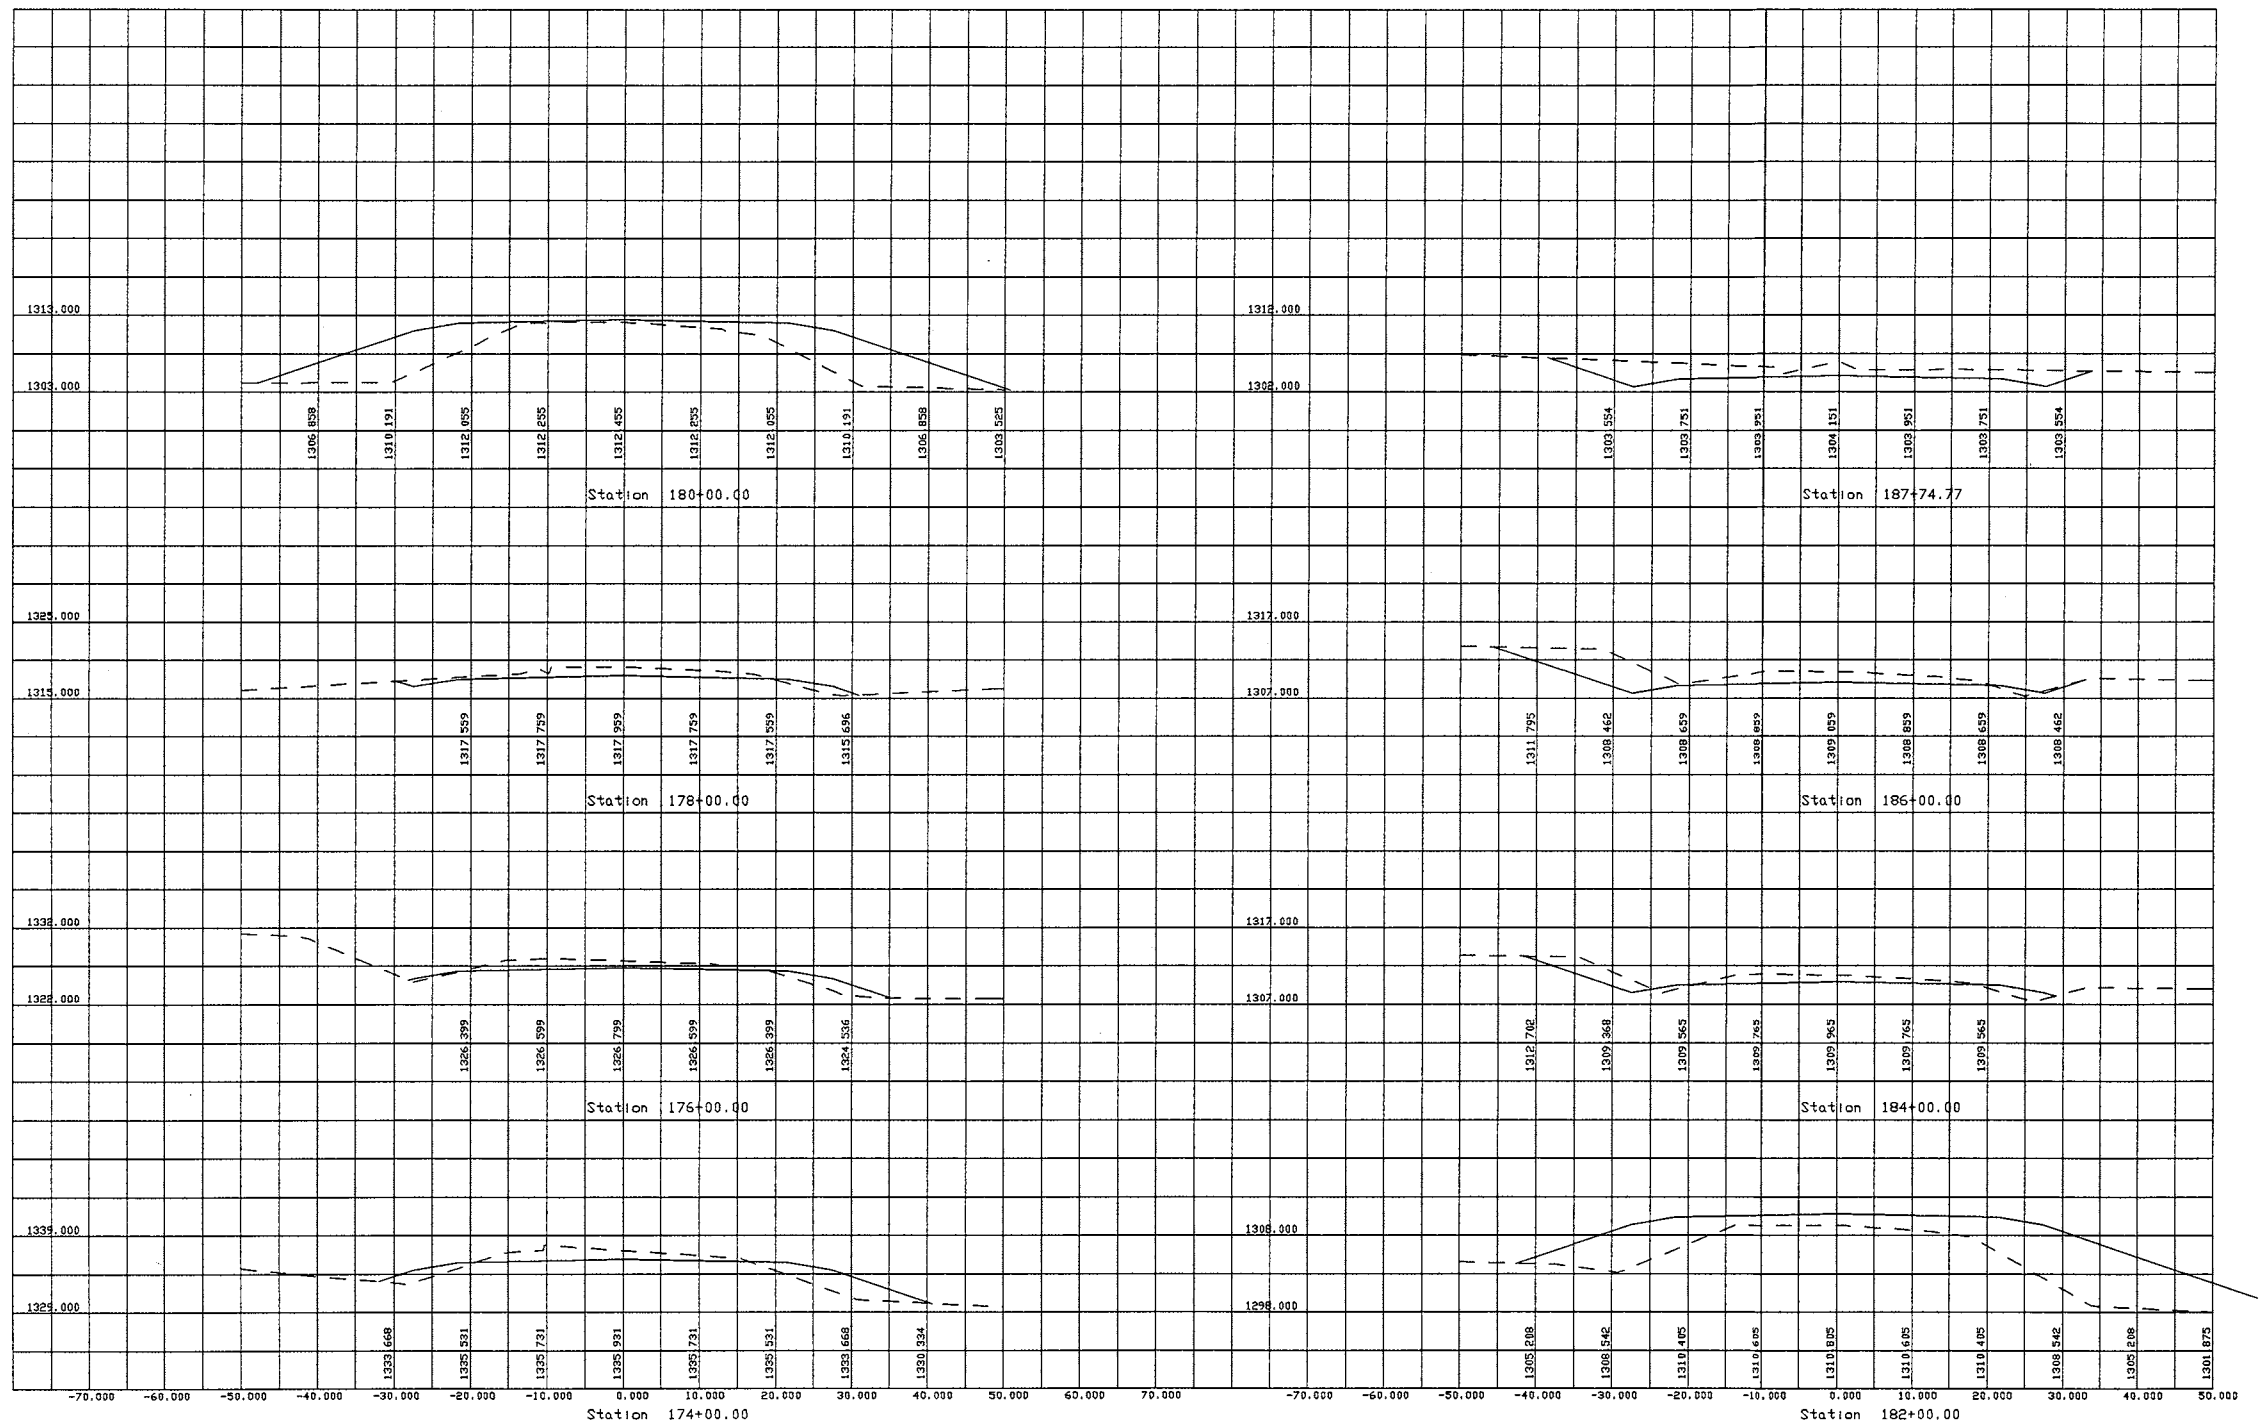


Sections of route 1 between 100+00.00 and 240+00.00
 Hx scale 1 inch : 10 feet Vt scale 1 inch : 10 feet

Sheet 6 of 10
 This sheet between 174+00.00 and 187+74.77

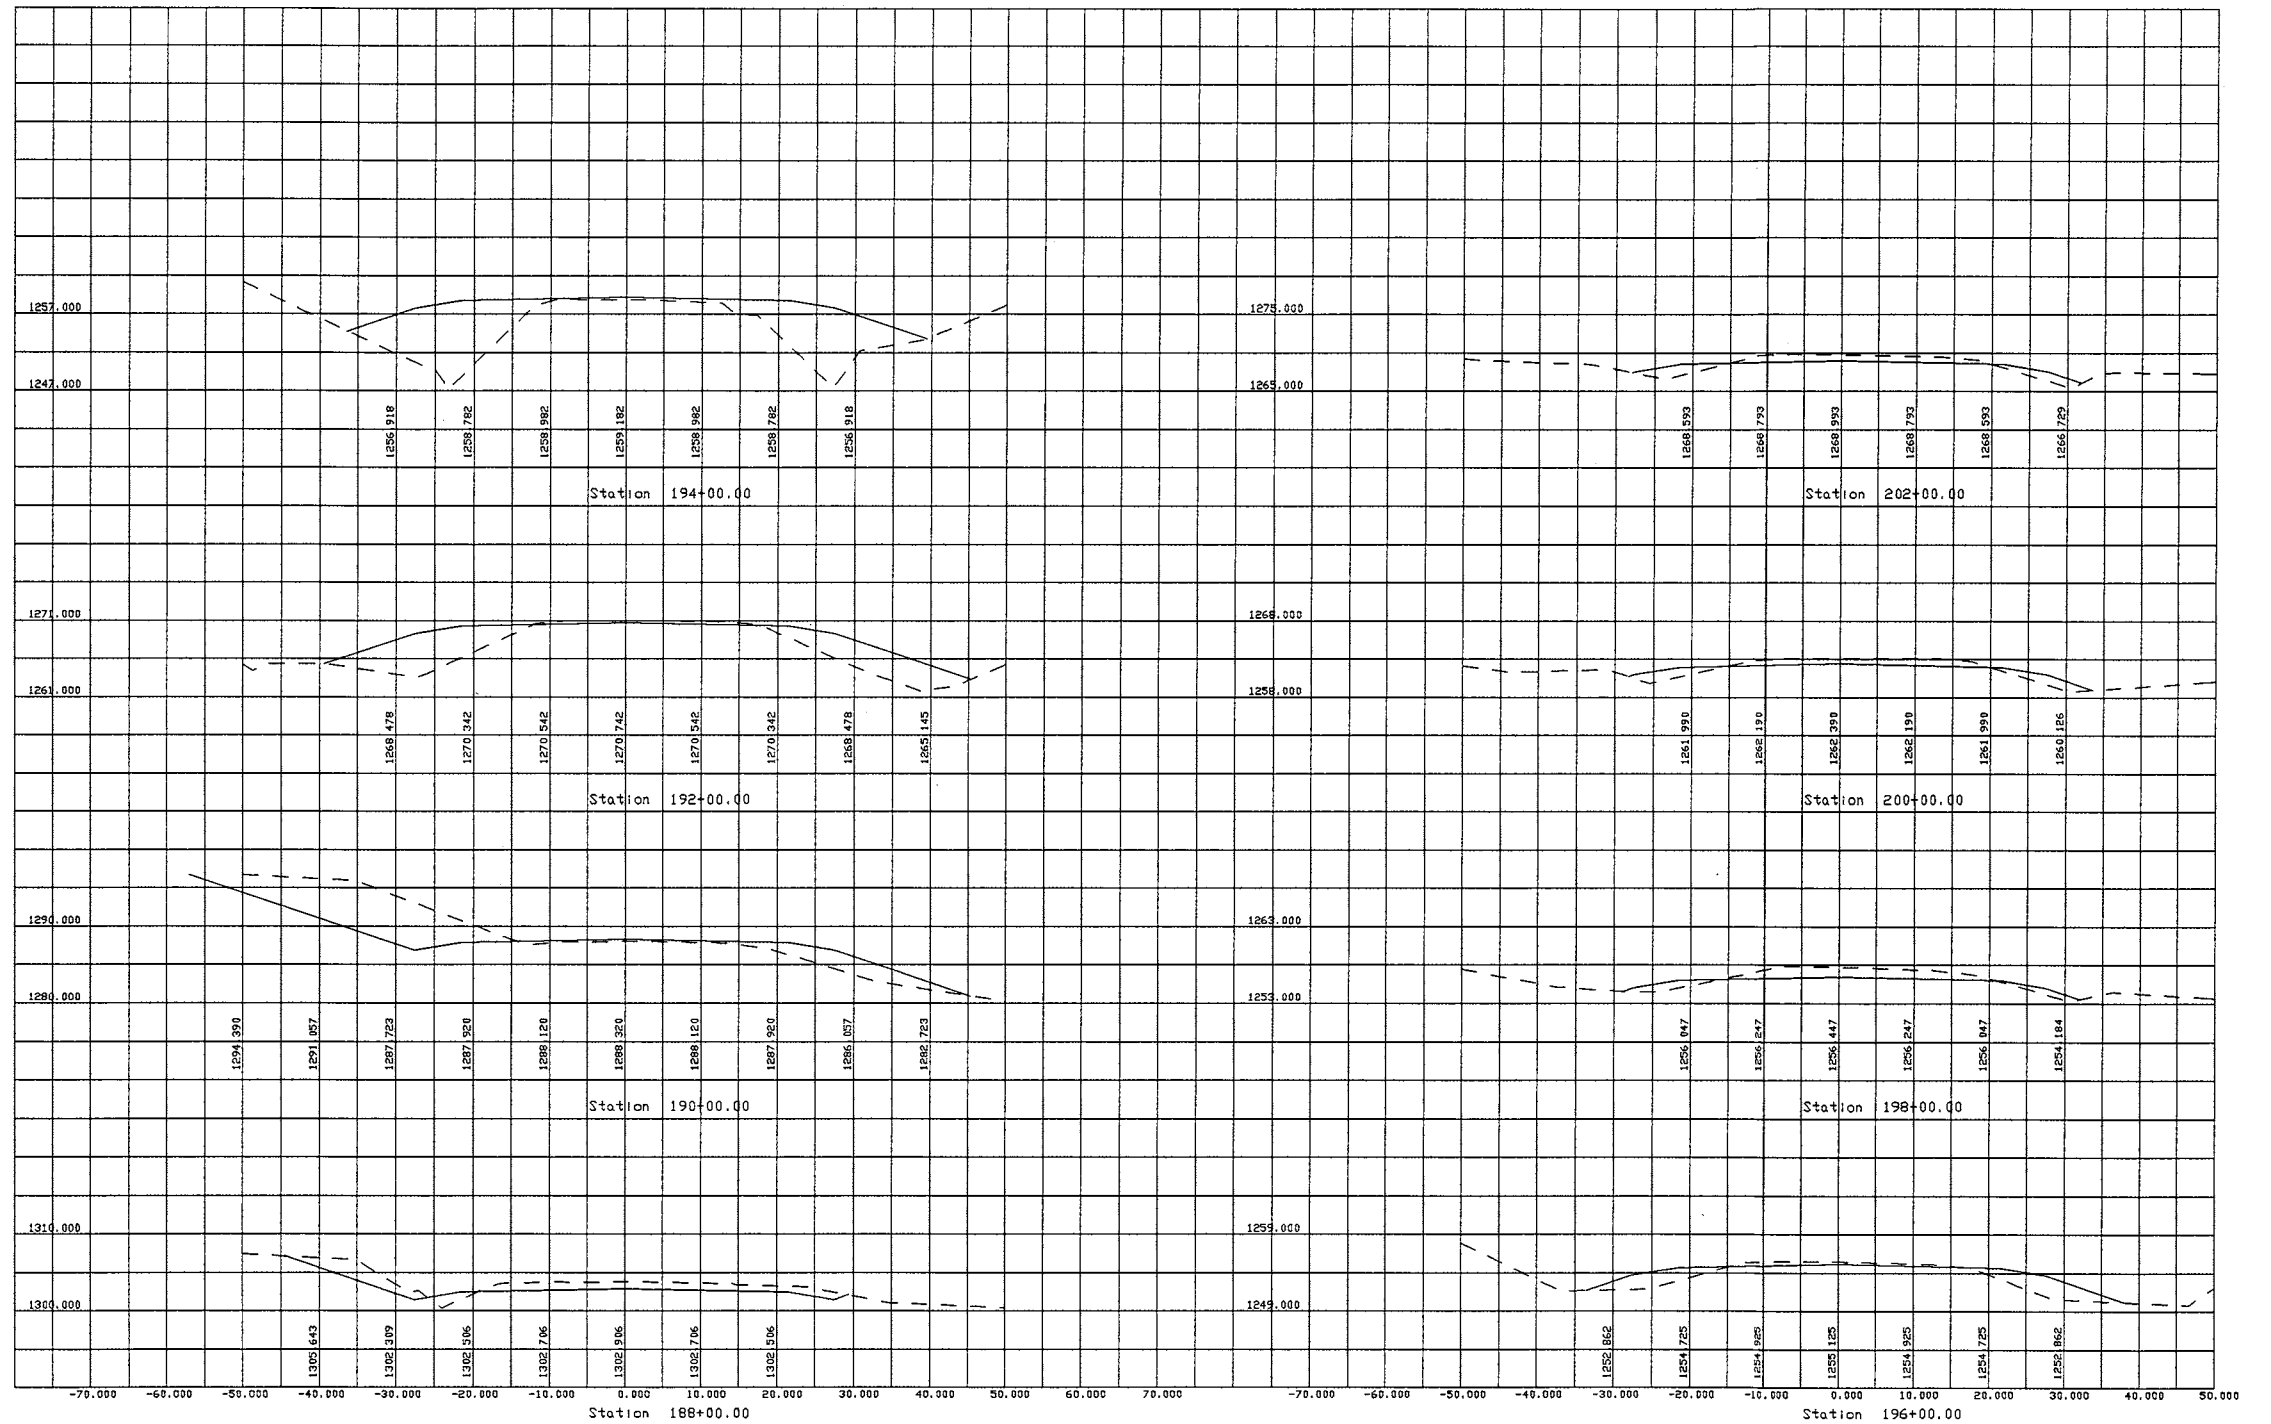


Sections of route 1 between 100+00.00 and 240+00.00
 Hx scale 1 inch : 10 feet Vt scale 1 inch : 10 feet

Sheet 7 of 10
 This sheet between 188+00.00 and 202+00.00

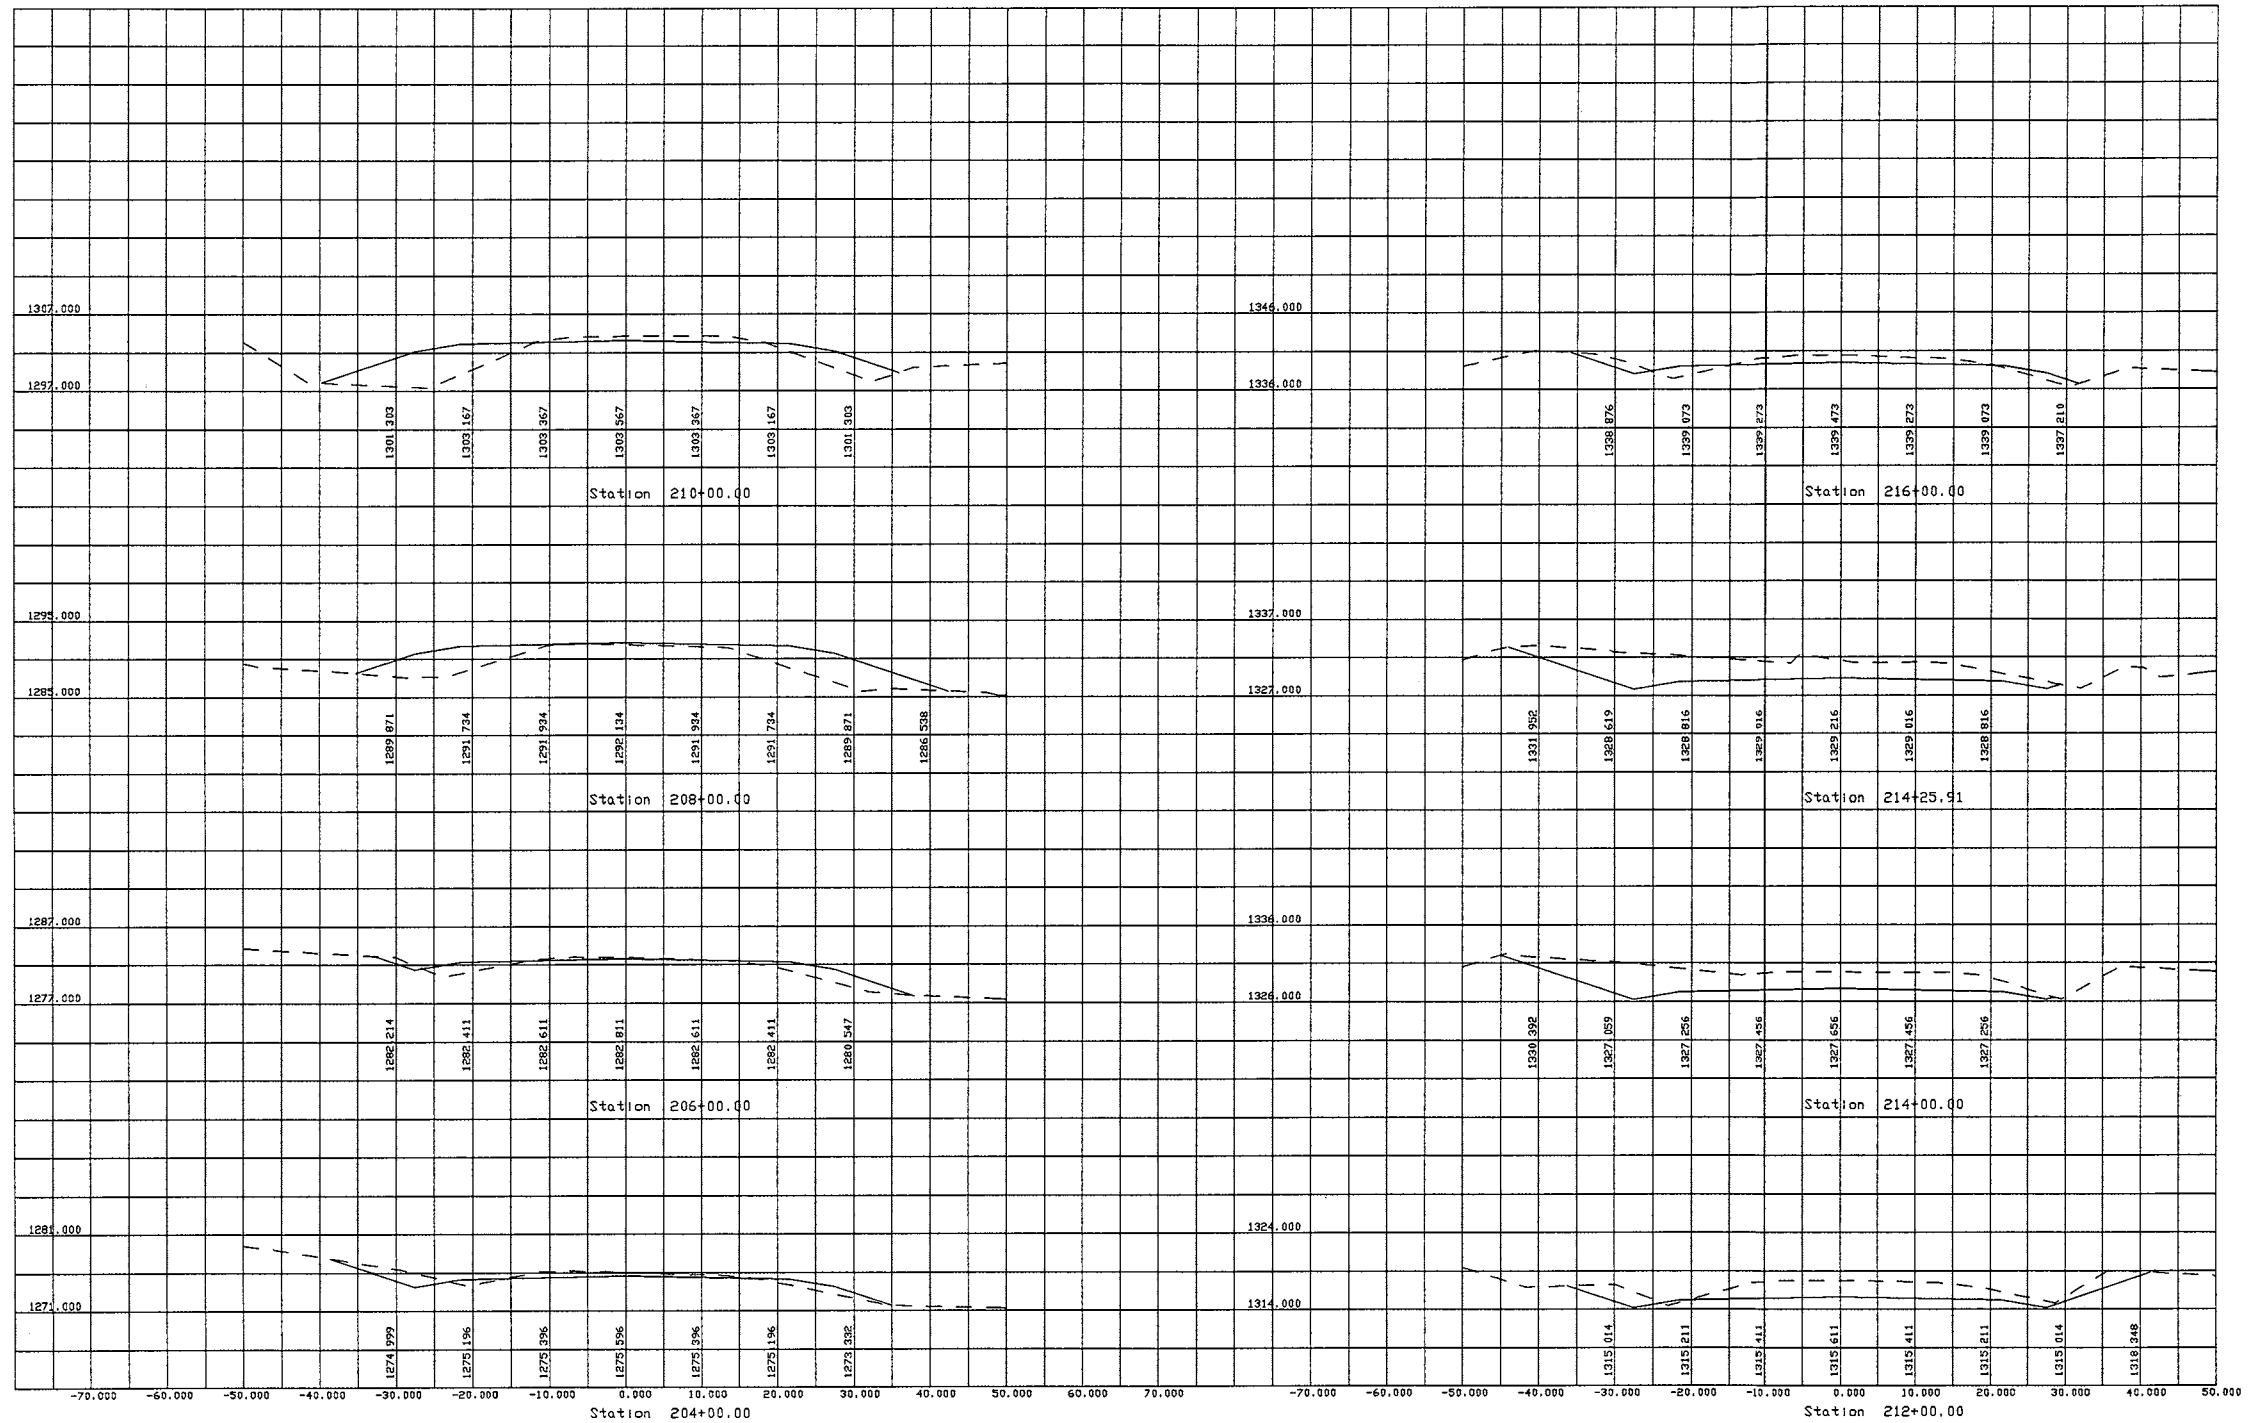


Sections of route 1 between 100+00.00 and 240+00.00
 Hx scale 1 inch : 10 feet Vt scale 1 inch : 10 feet

Sheet 8 of 10
 This sheet between 204+00.00 and 216+00.00

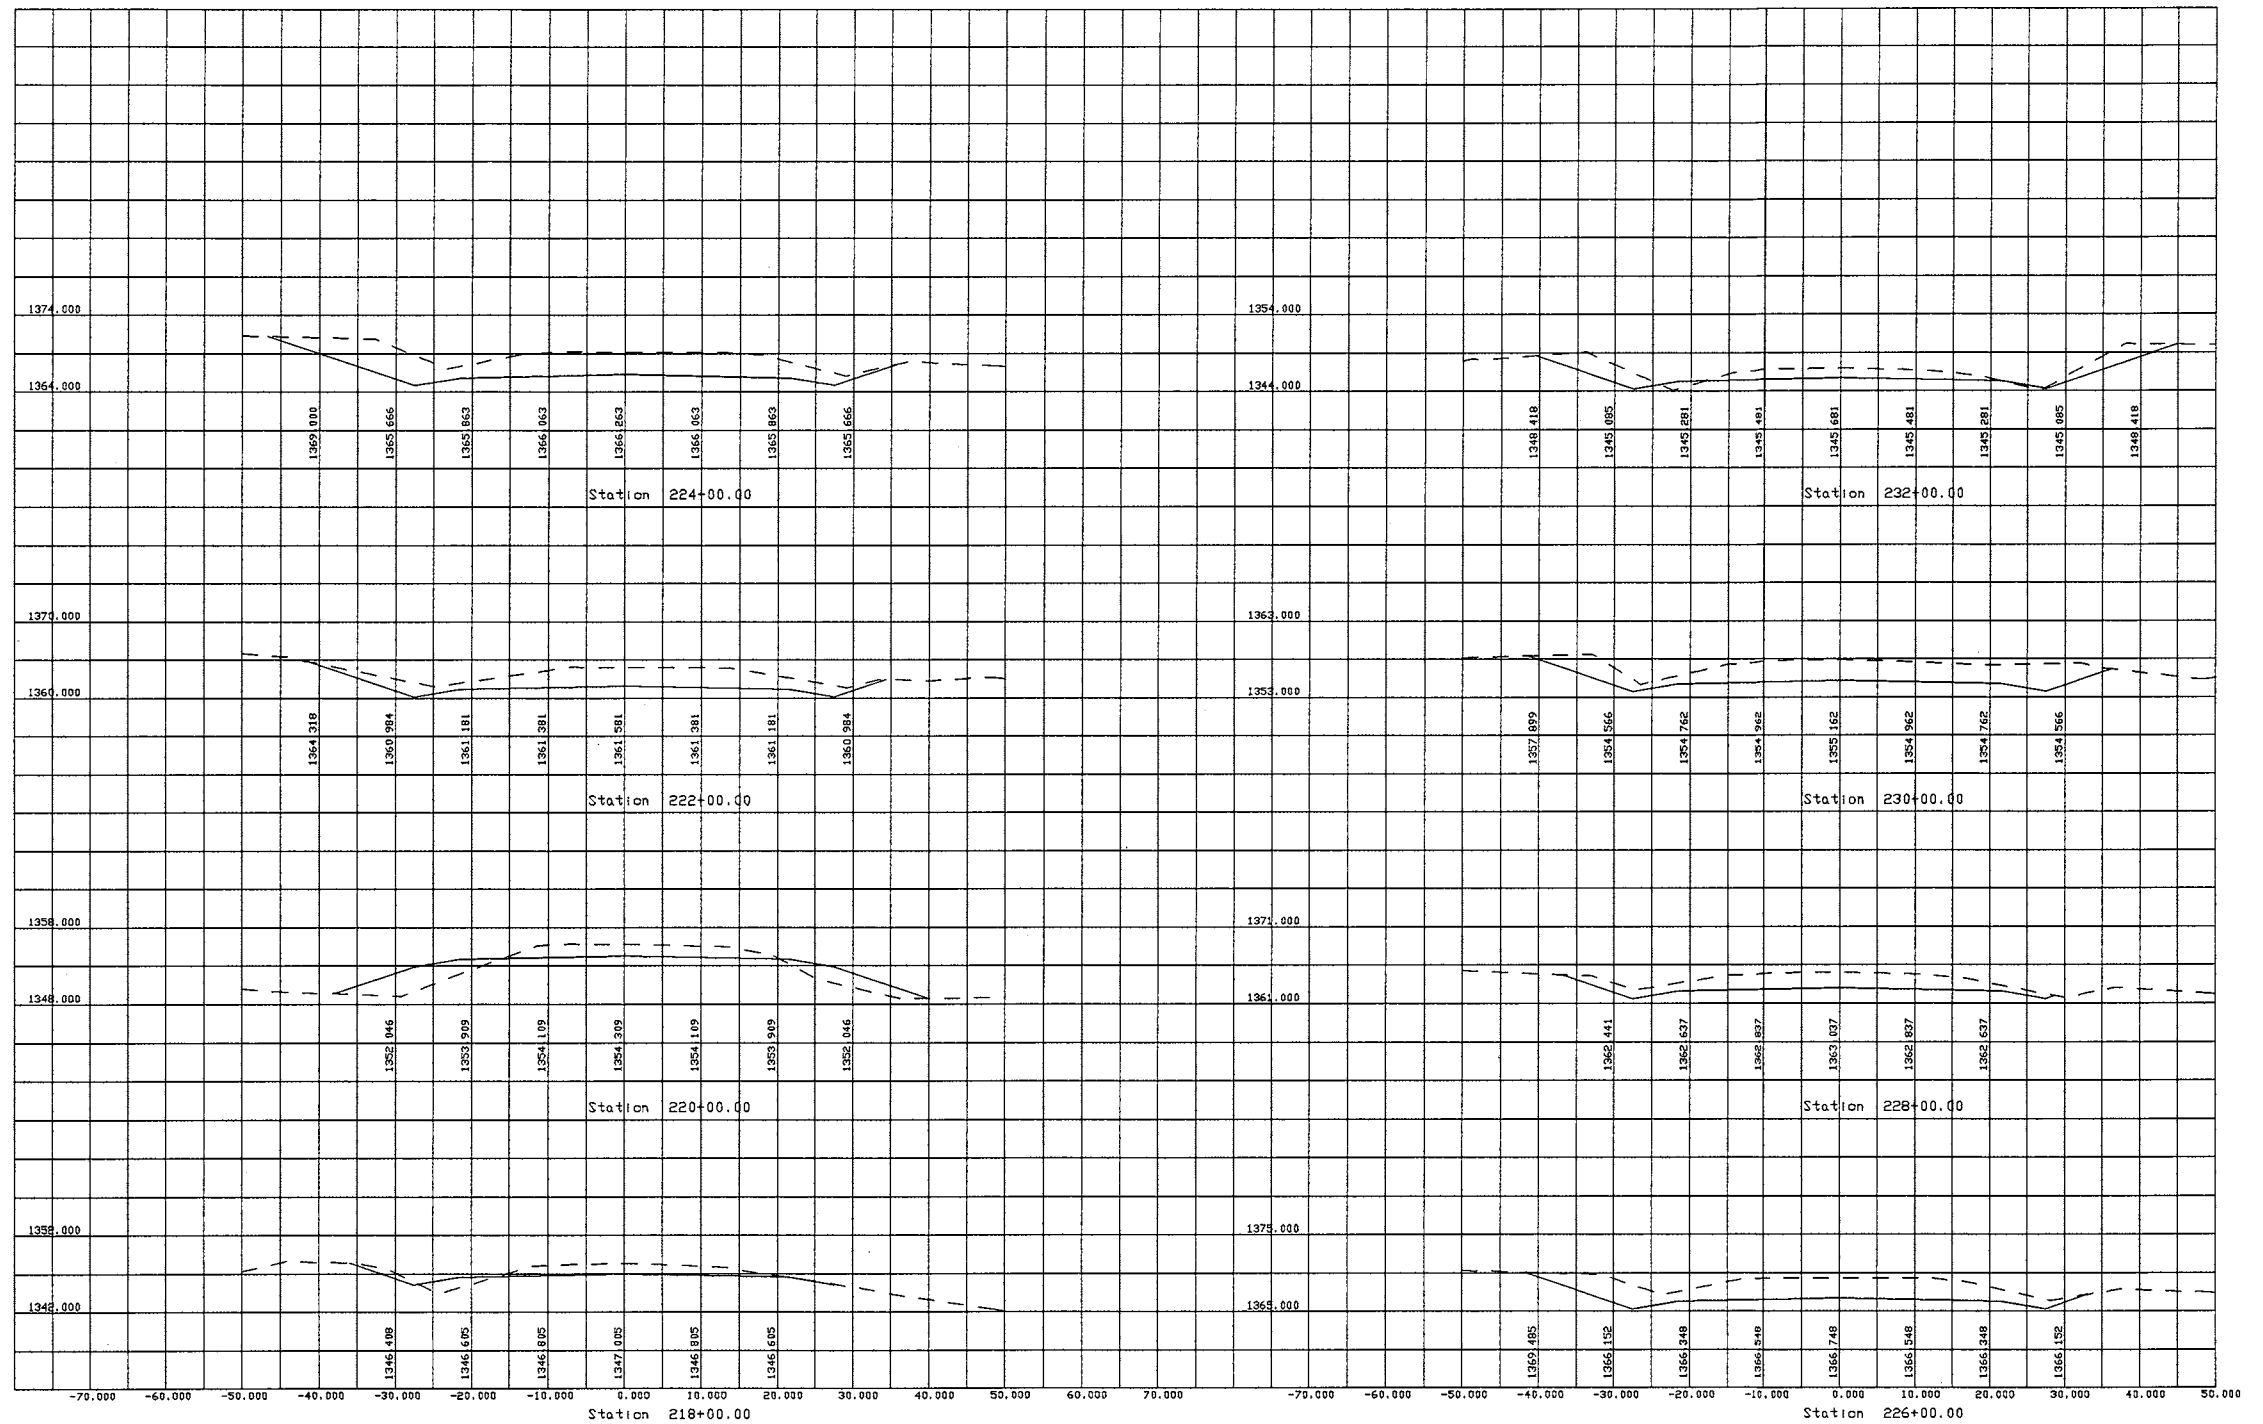

Sections of route 1 between 100+00.00 and 240+00.00
 Hx scale 1 inch : 10 feet Vt scale 1 inch : 10 feet

Sheet 9 of 10
 This sheet between 218+00.00 and 232+00.00

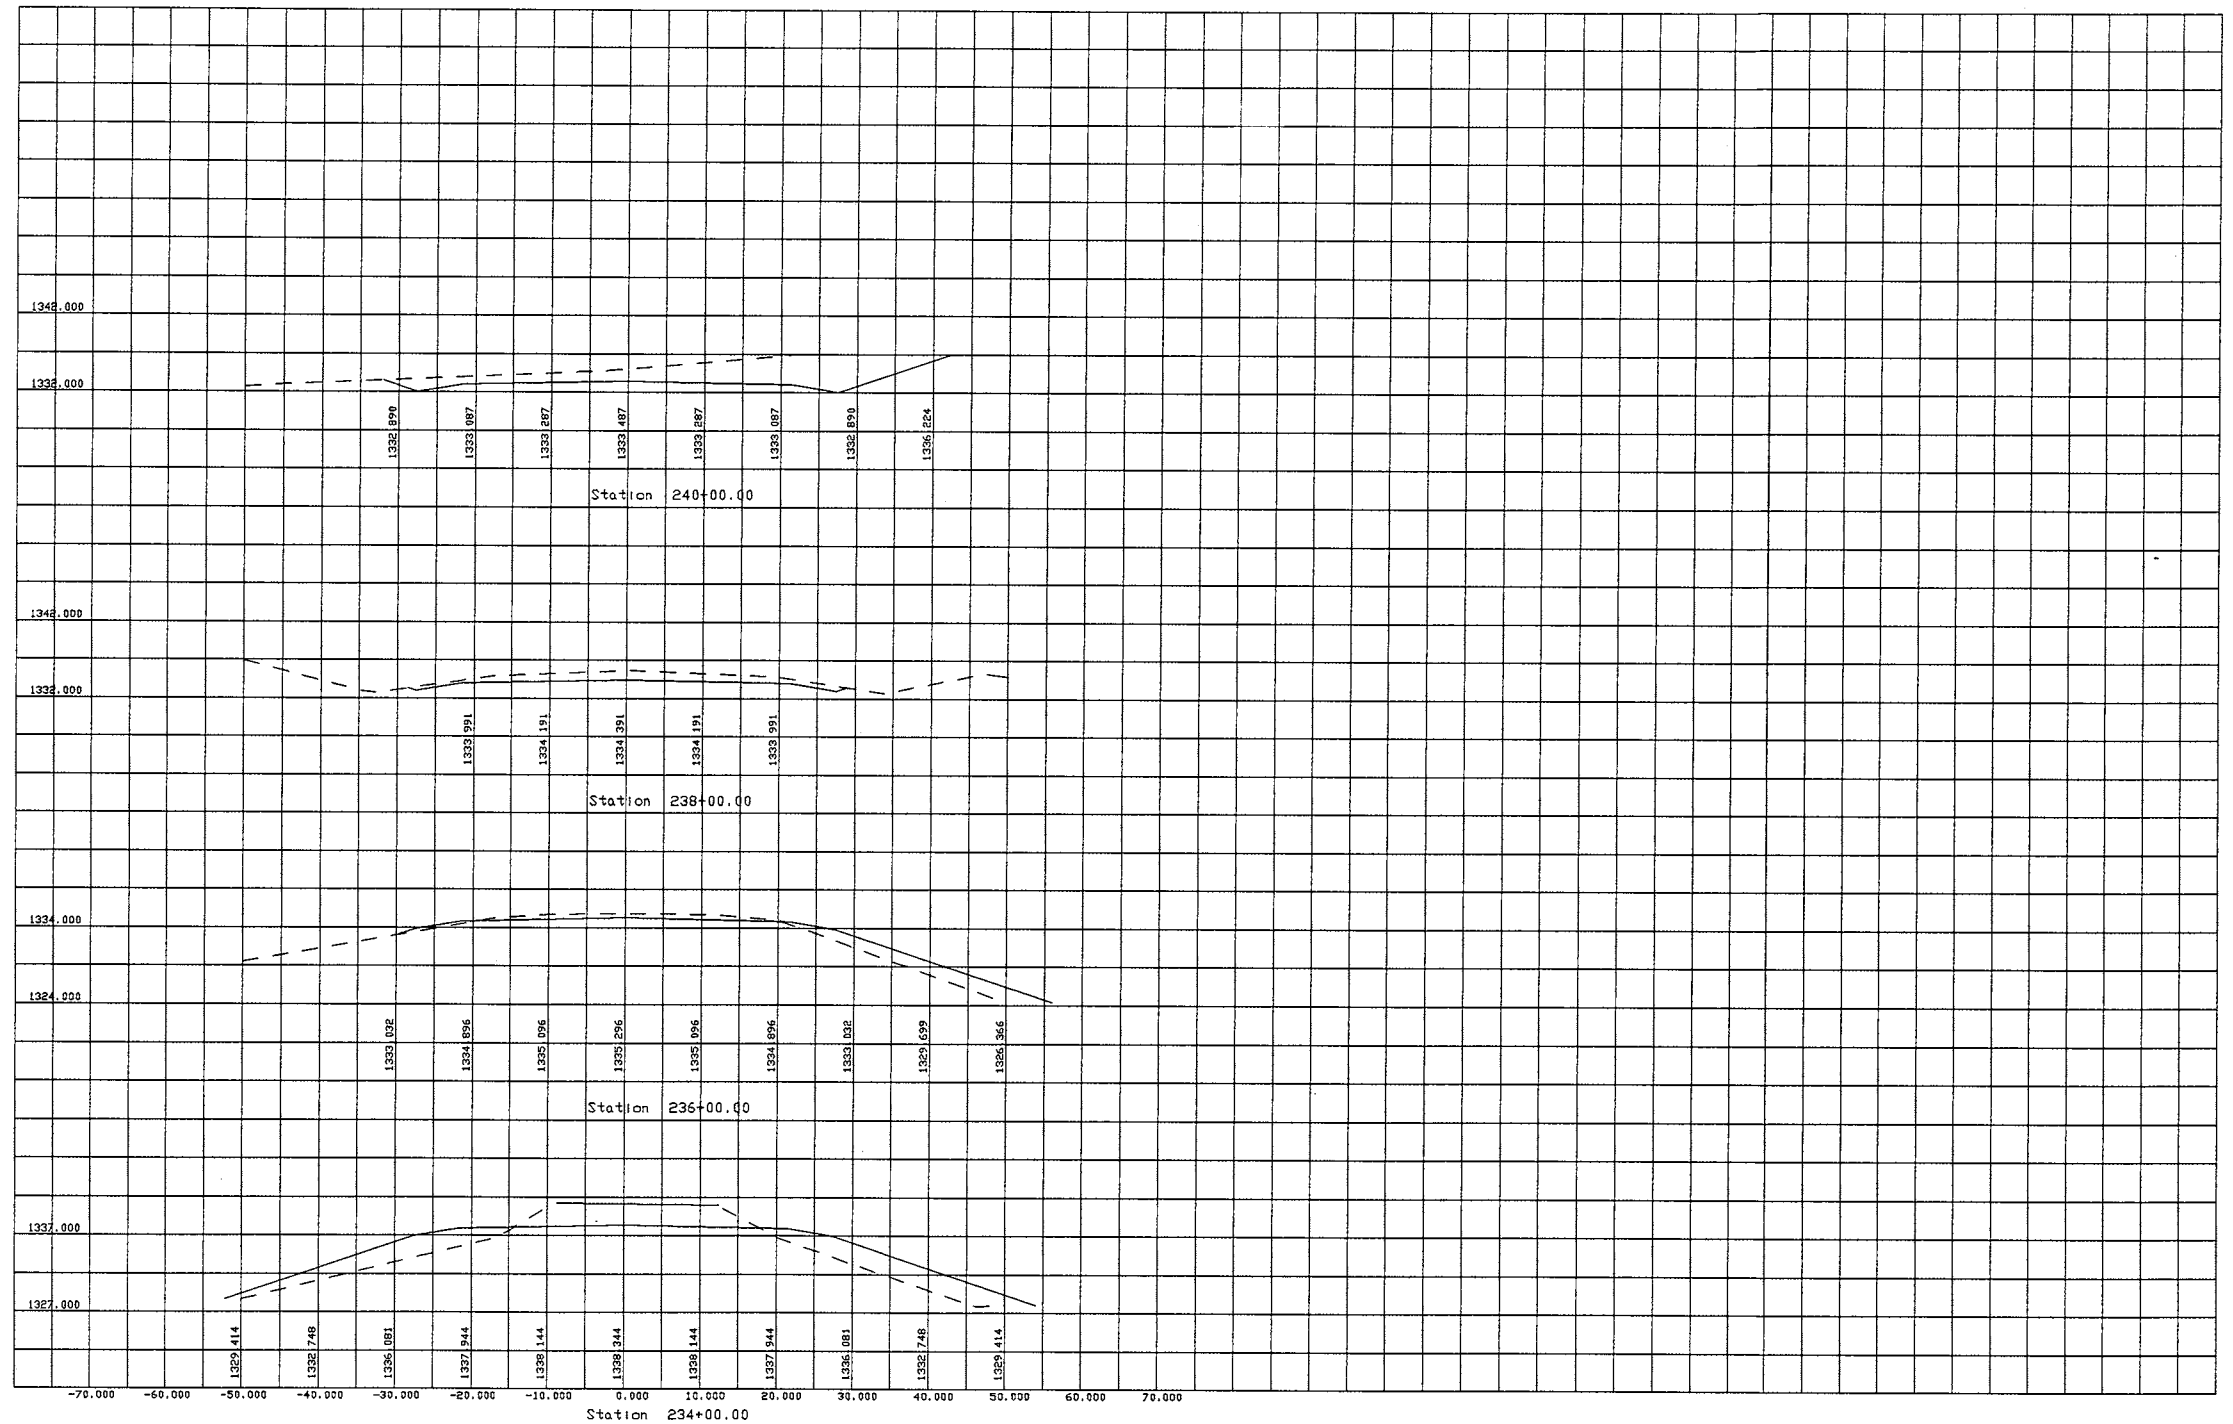

Sections of route 1 between 100+00.00 and 240+00.00
 HZ scale 1 inch : 10 feet Vt scale 1 inch : 10 feet

Sheet 10 of 10
 This sheet between 234+00.00 and 240+00.00