




MARATHON COUNTY HIGHWAY DEPARTMENT

PLAN AND PROFILE OF PROPOSED

CTH "Y" CTH "N" TO CTH "Z"

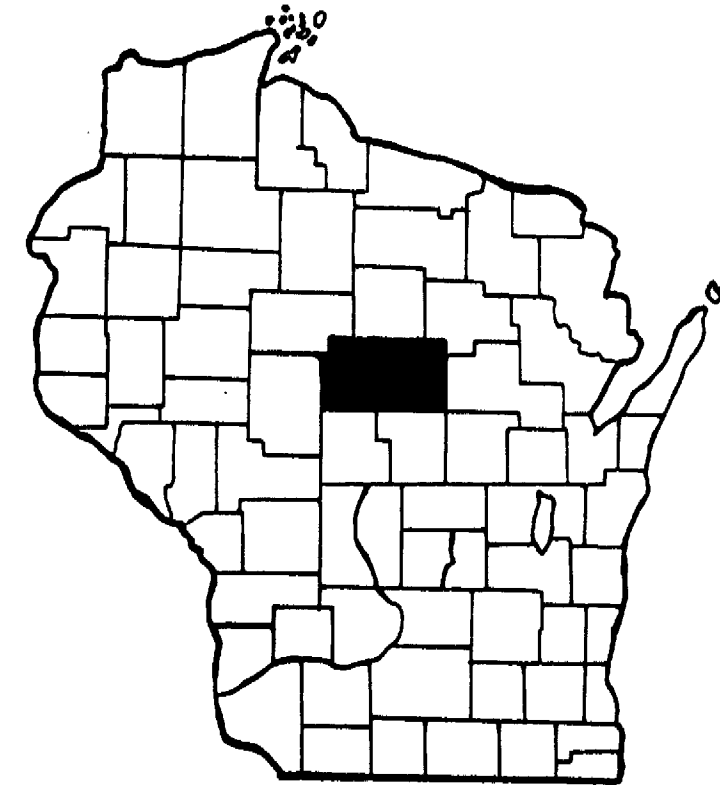

	BERN	HALSET	HAMBURG	BERLIN	MAINE	TEXAS	NEWITT	MARRISON
HOLDEN	JOHNSON	RIEBROOK	RIB FALLS	STETTIN	WASHBAU	EASTON	PLOVER	
HILL	FRANKFORT	WIEN	CASSEL	MARATHON	MOSINEE RIB MT.	WESTON	RINGLE	MORRIE
ORINGTON	EAU CLAIRE	CLEVELAND	ENNET	MOSINEE	KRONENWETTER	REID	EDGERSON	
SPENCER	MCILLIAN	BAY	GREEN VALLEY	BERGEN	KNOWLTON	GLENVIEW	BEKVANT	FRANZEN

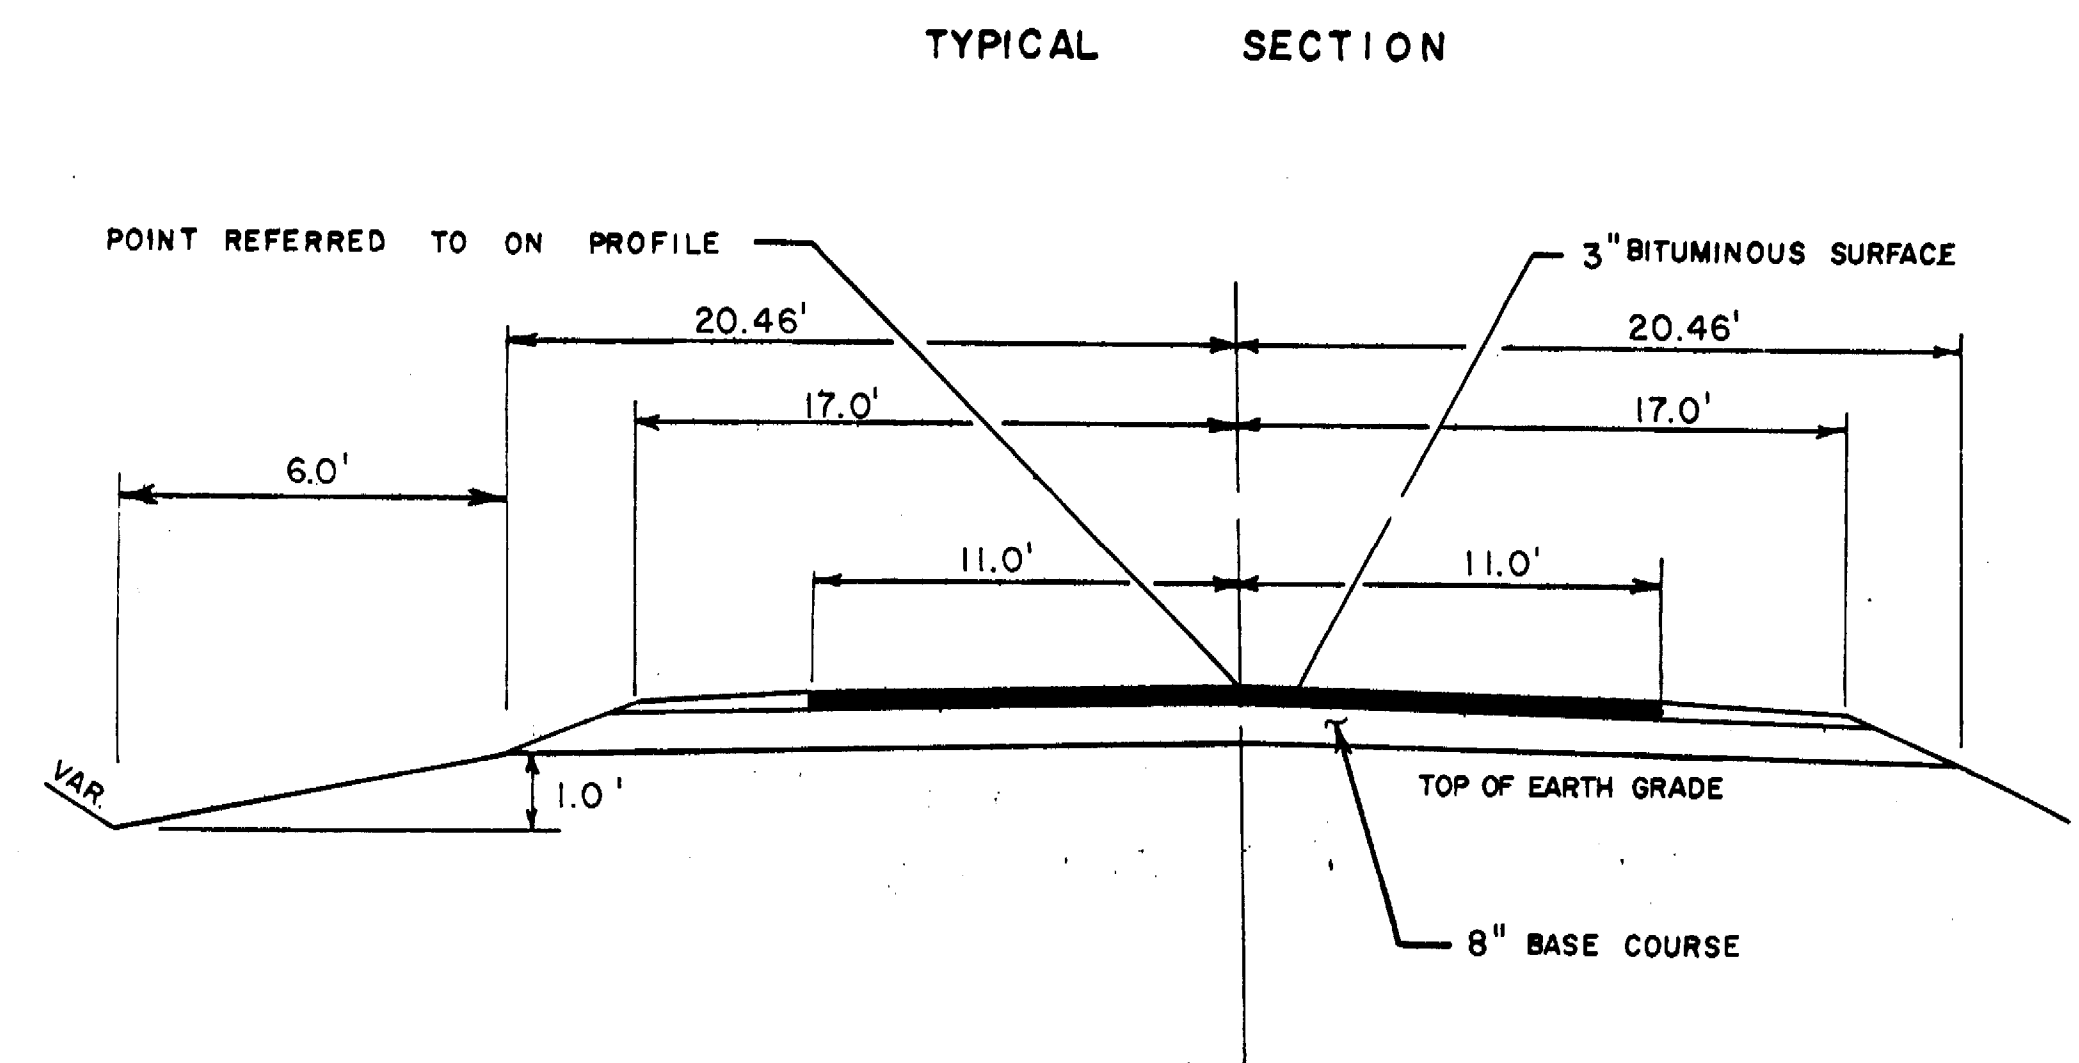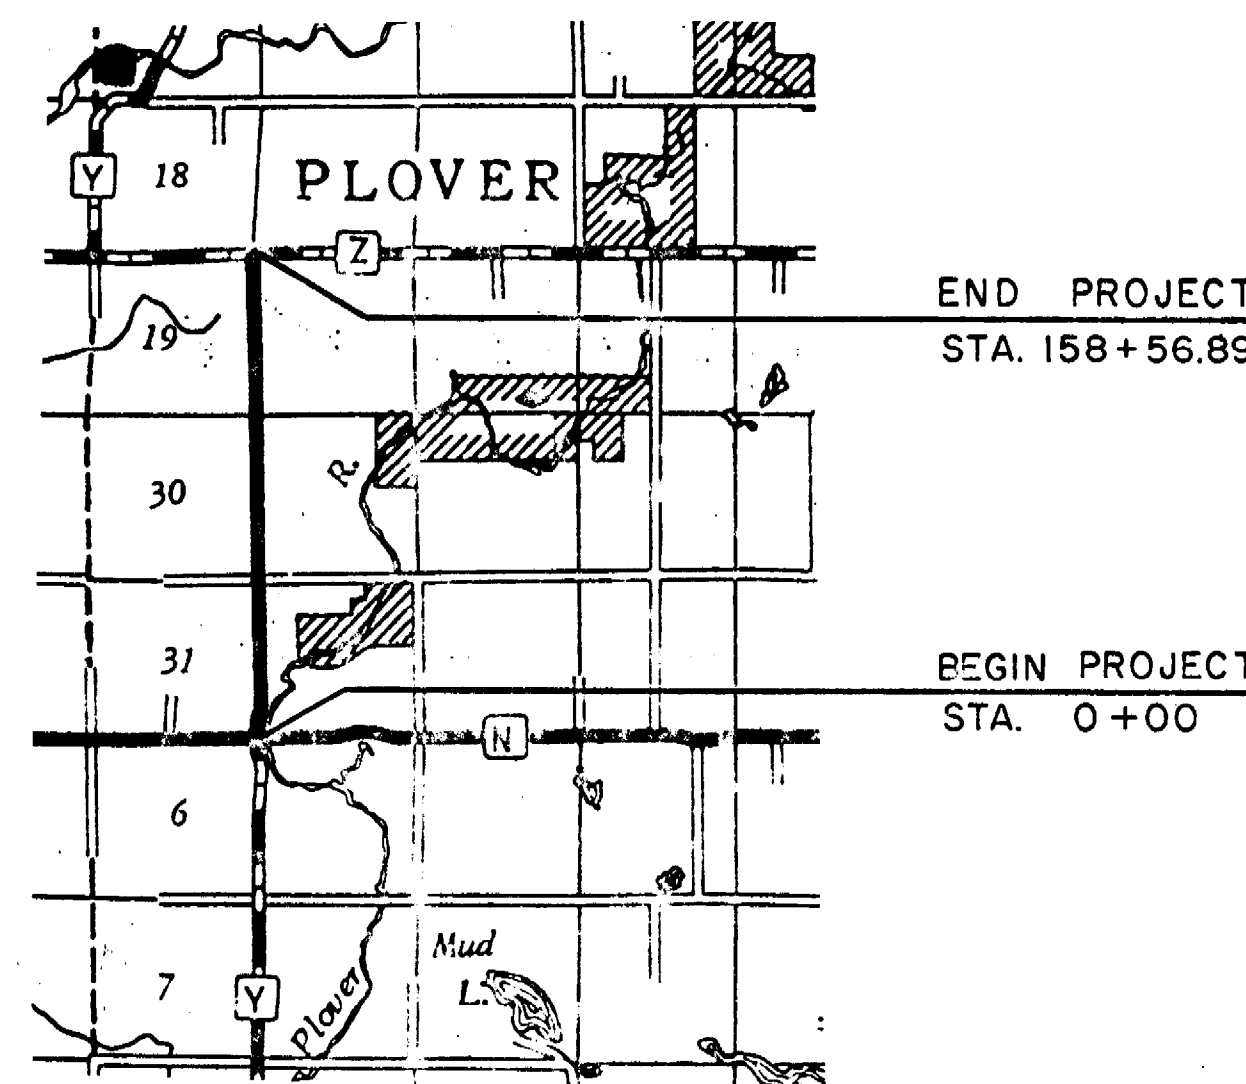


LEGEND

NEW RIGHT-OF-WAY	—————
PRESENT RIGHT-OF-WAY	- - - - -
PROPERTY LINE	- - - - - PL - - - - -
WELL	⊞
TELEPHONE CABLE	— T — T —
POWER CABLE	— P — P —
GAS LINE	— G — G —
POWER POLE	⬤
TELEPHONE POLE	⊙
TELEPHONE PEDESTAL	⊙
GUY POLE	⊙
TRANSMISSION TOWER & LINE	⊗
FENCE	— x — x —
TRAVELED WAY	- - - - -

SCALE = 1" = 100'

NET LENGTH OF CENTERLINE = 3.0 MILES

BENCH MARKS			
NO.	STATION	DESCRIPTION	ELEV.
1	0+42	U.S.G.S.	325' LT. 1285.99
2	13+00	SPIKE IN 6" MAPLE	48' LT. 1295.28

 

SECTION 31
T.29 N.-R.10E.

SE - SE

E. KUSSMANN

WOODS

WOODS

W. MESSERSCHMIDT

SW - SW

PI. = 7+23.57
D = 1° 30'
Δ = 13° 35' 04"
T = 454.948'
L = 905.630'
R = 3819.719'
PC = 2+68.622
PT = 11+74.251
S.E. = 0.032 %
R.O. = 165'

NE - SE

A. HENTSCHEL




WOODS

CULT.


CULT.

NW - SW



SECTION 32
T.29 N.-R.10E.

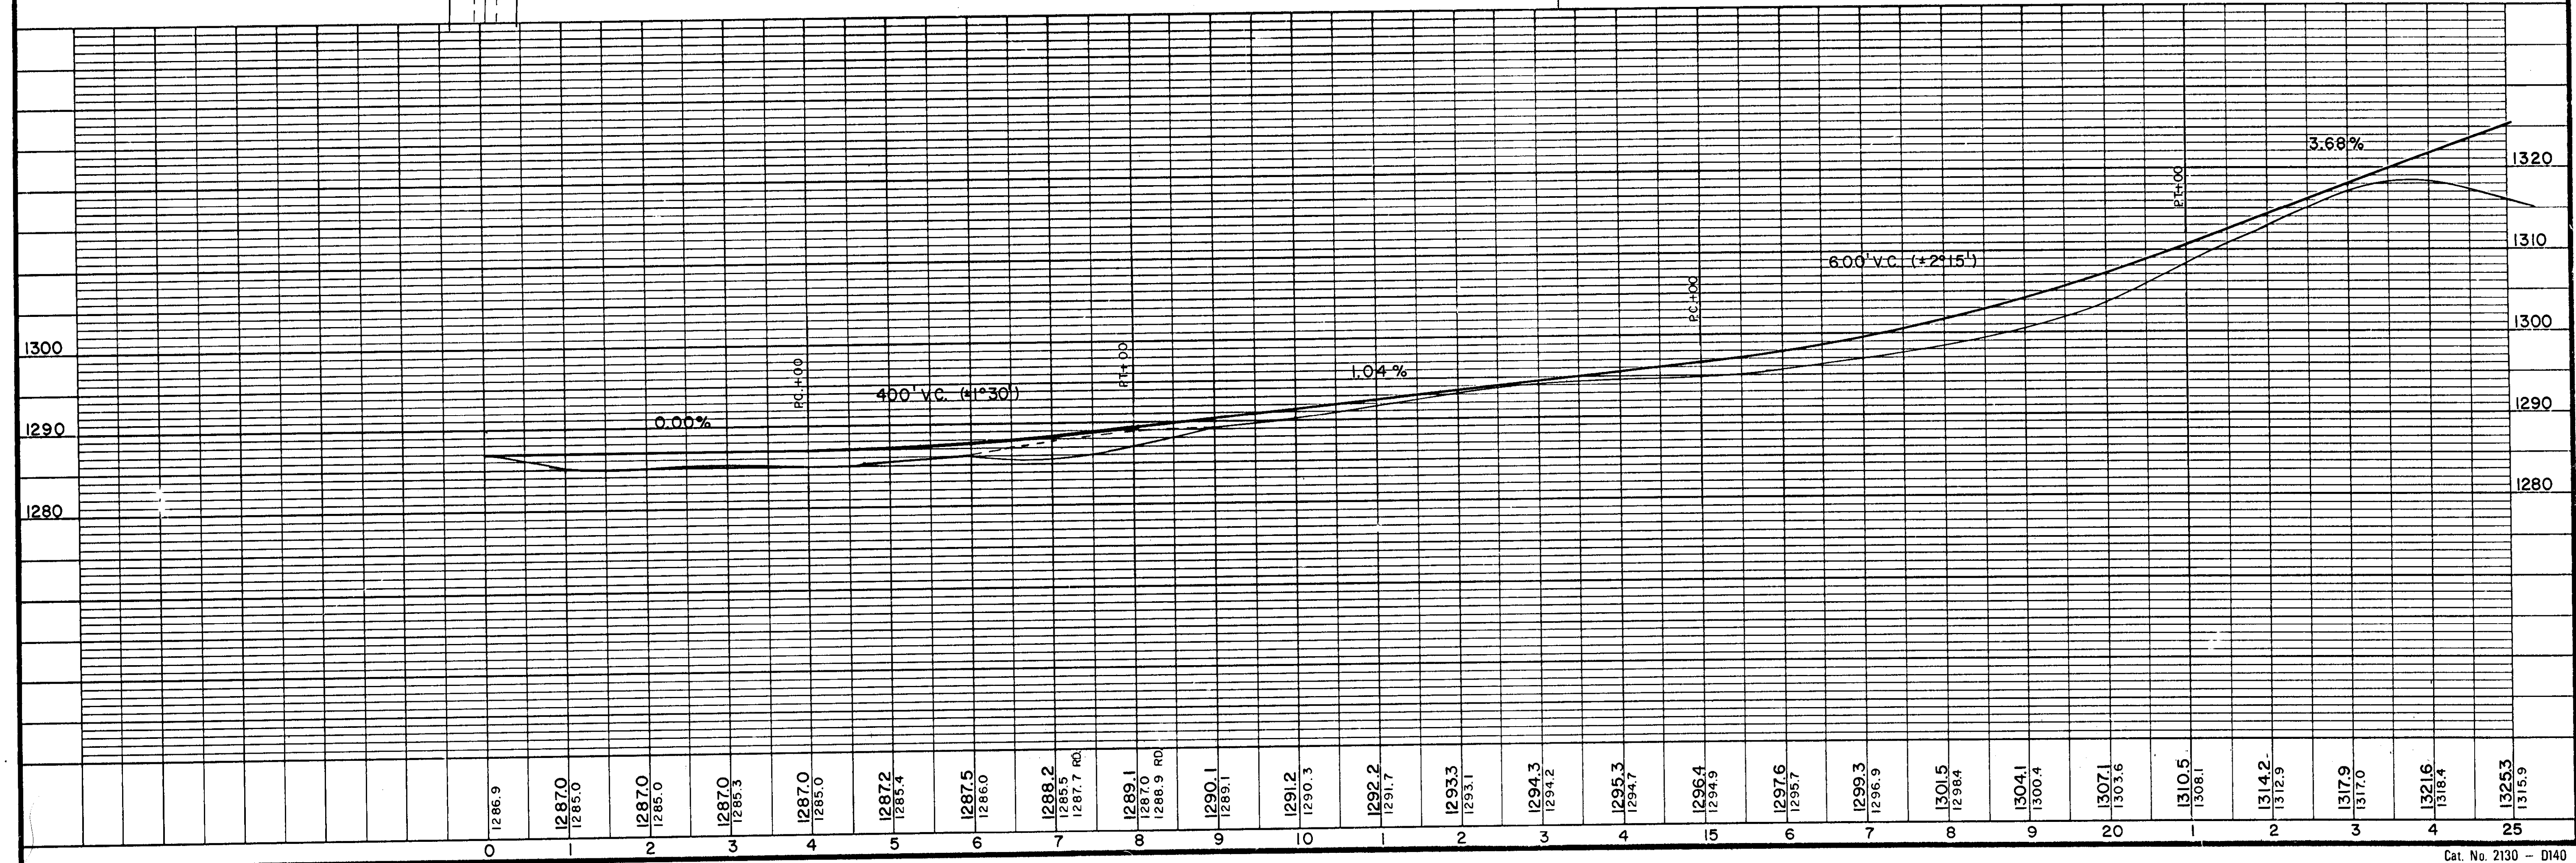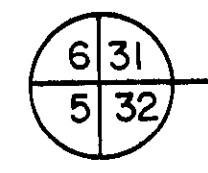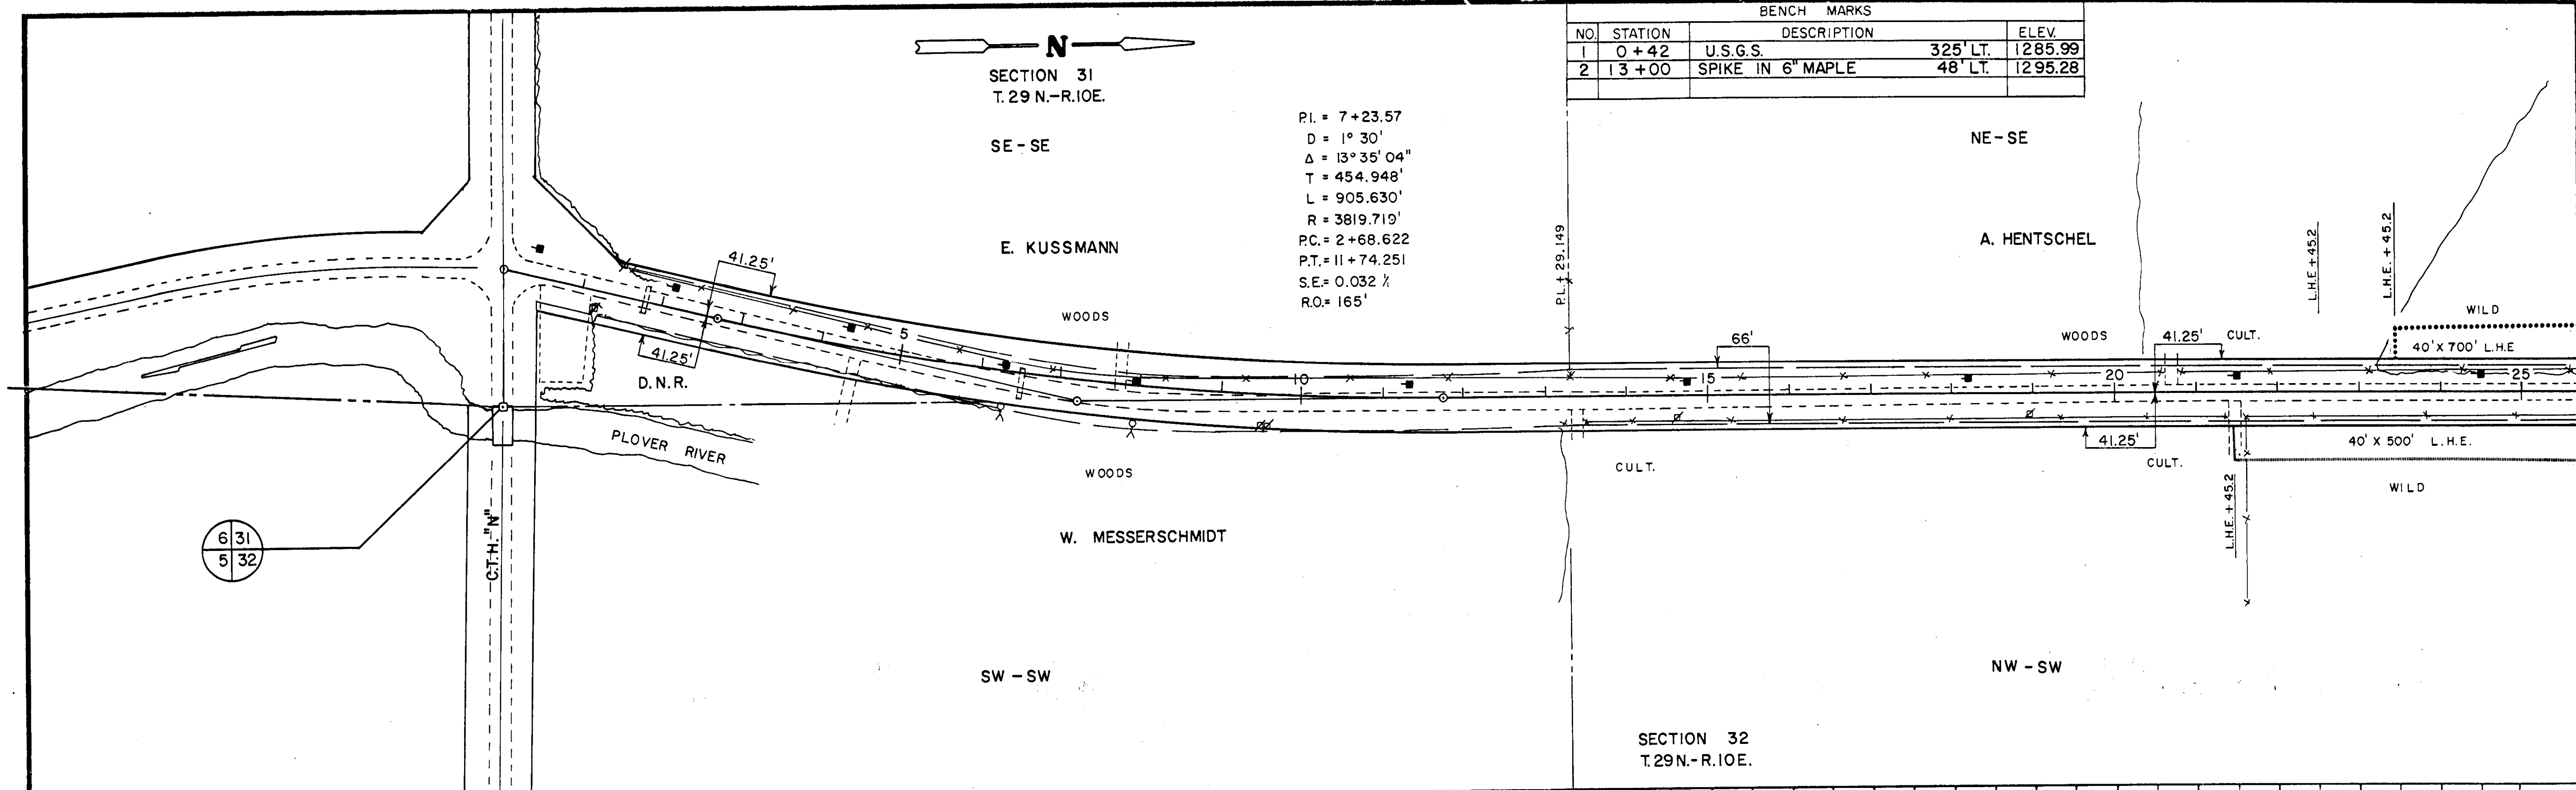


SECTION 31
T. 29 N. - R. 10 E.

 


BENCH MARKS			
NO.	STATION	DESCRIPTION	ELEV.
3	27+00	SPIKE IN TWIN MAPLE	43' LT. 1321.79
4	39+80	SPIKE IN 16" OAK	57' RT. 1330.51
5	52+45	SPIKE IN 4" POPLAR	1326.47

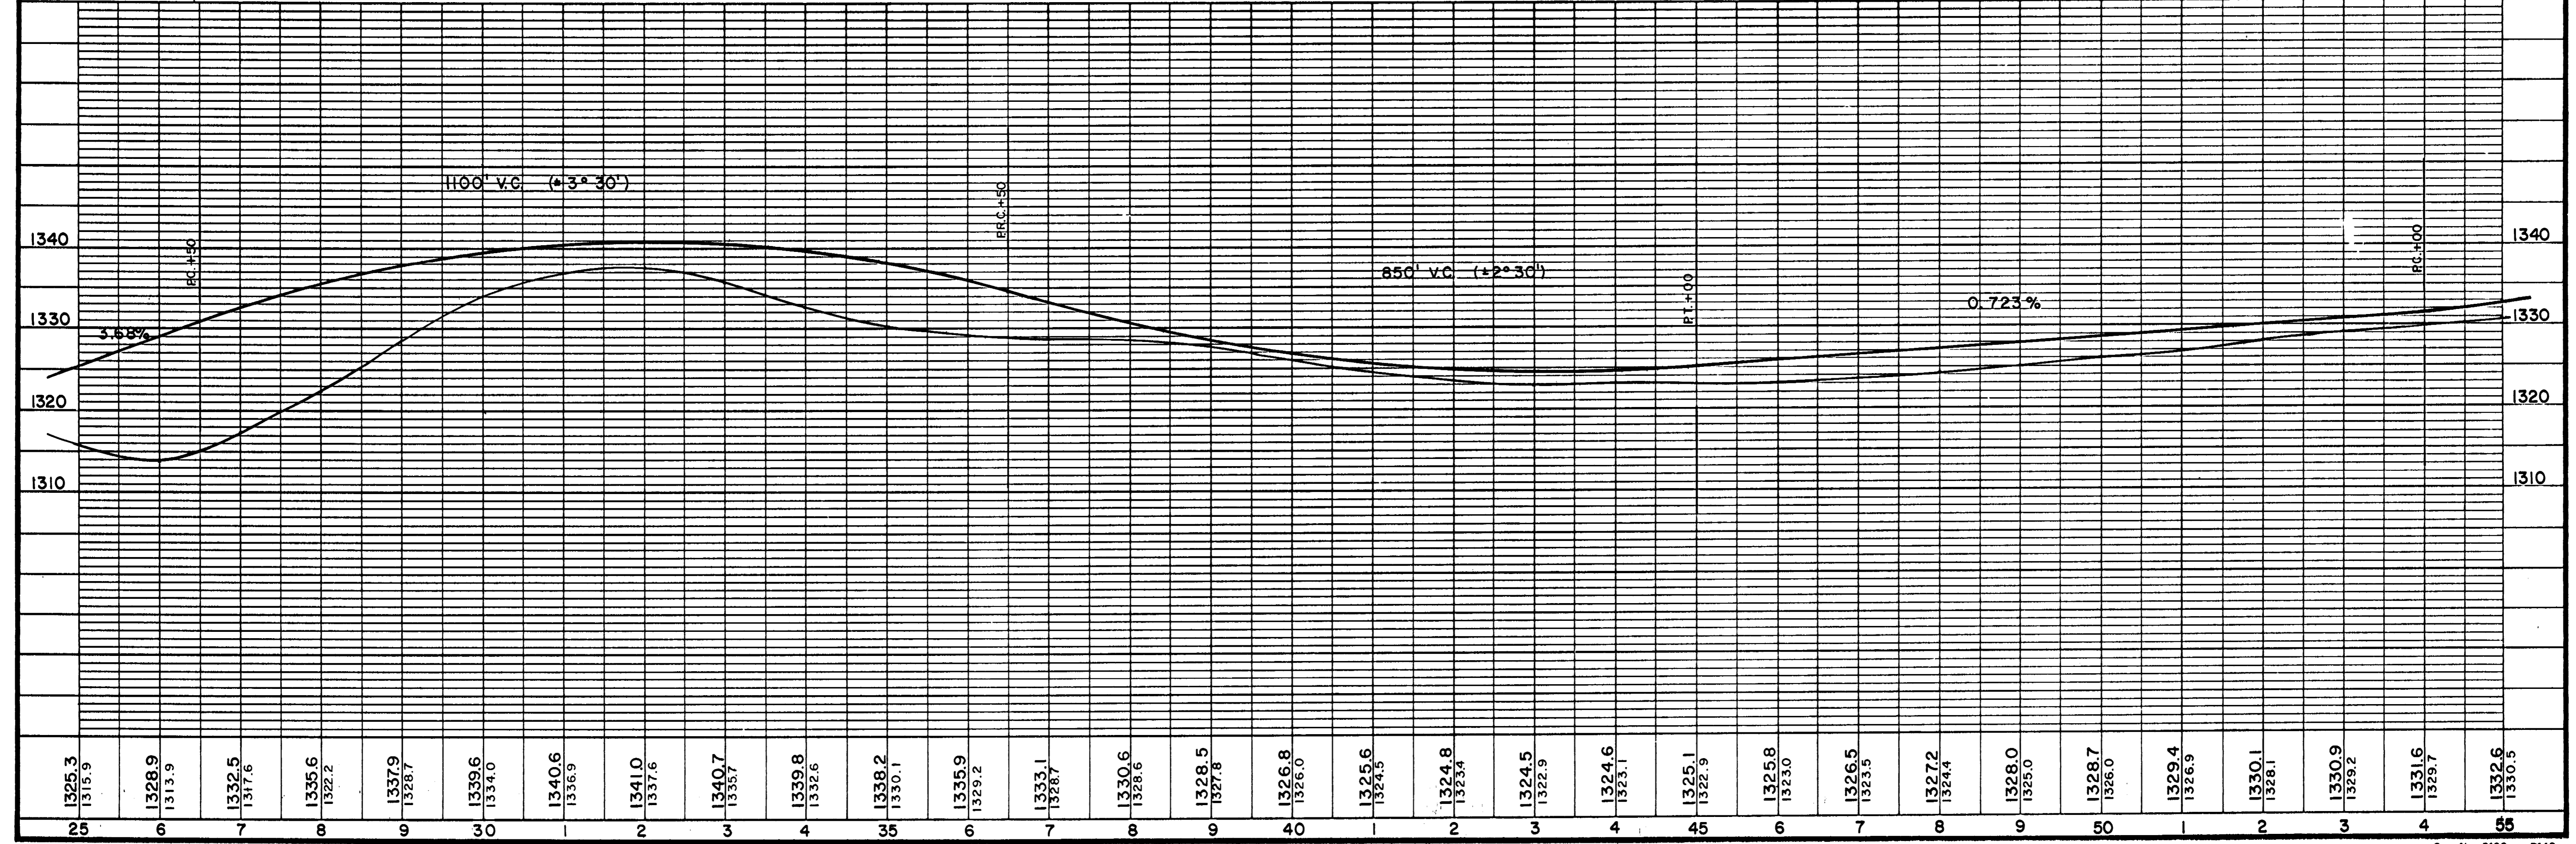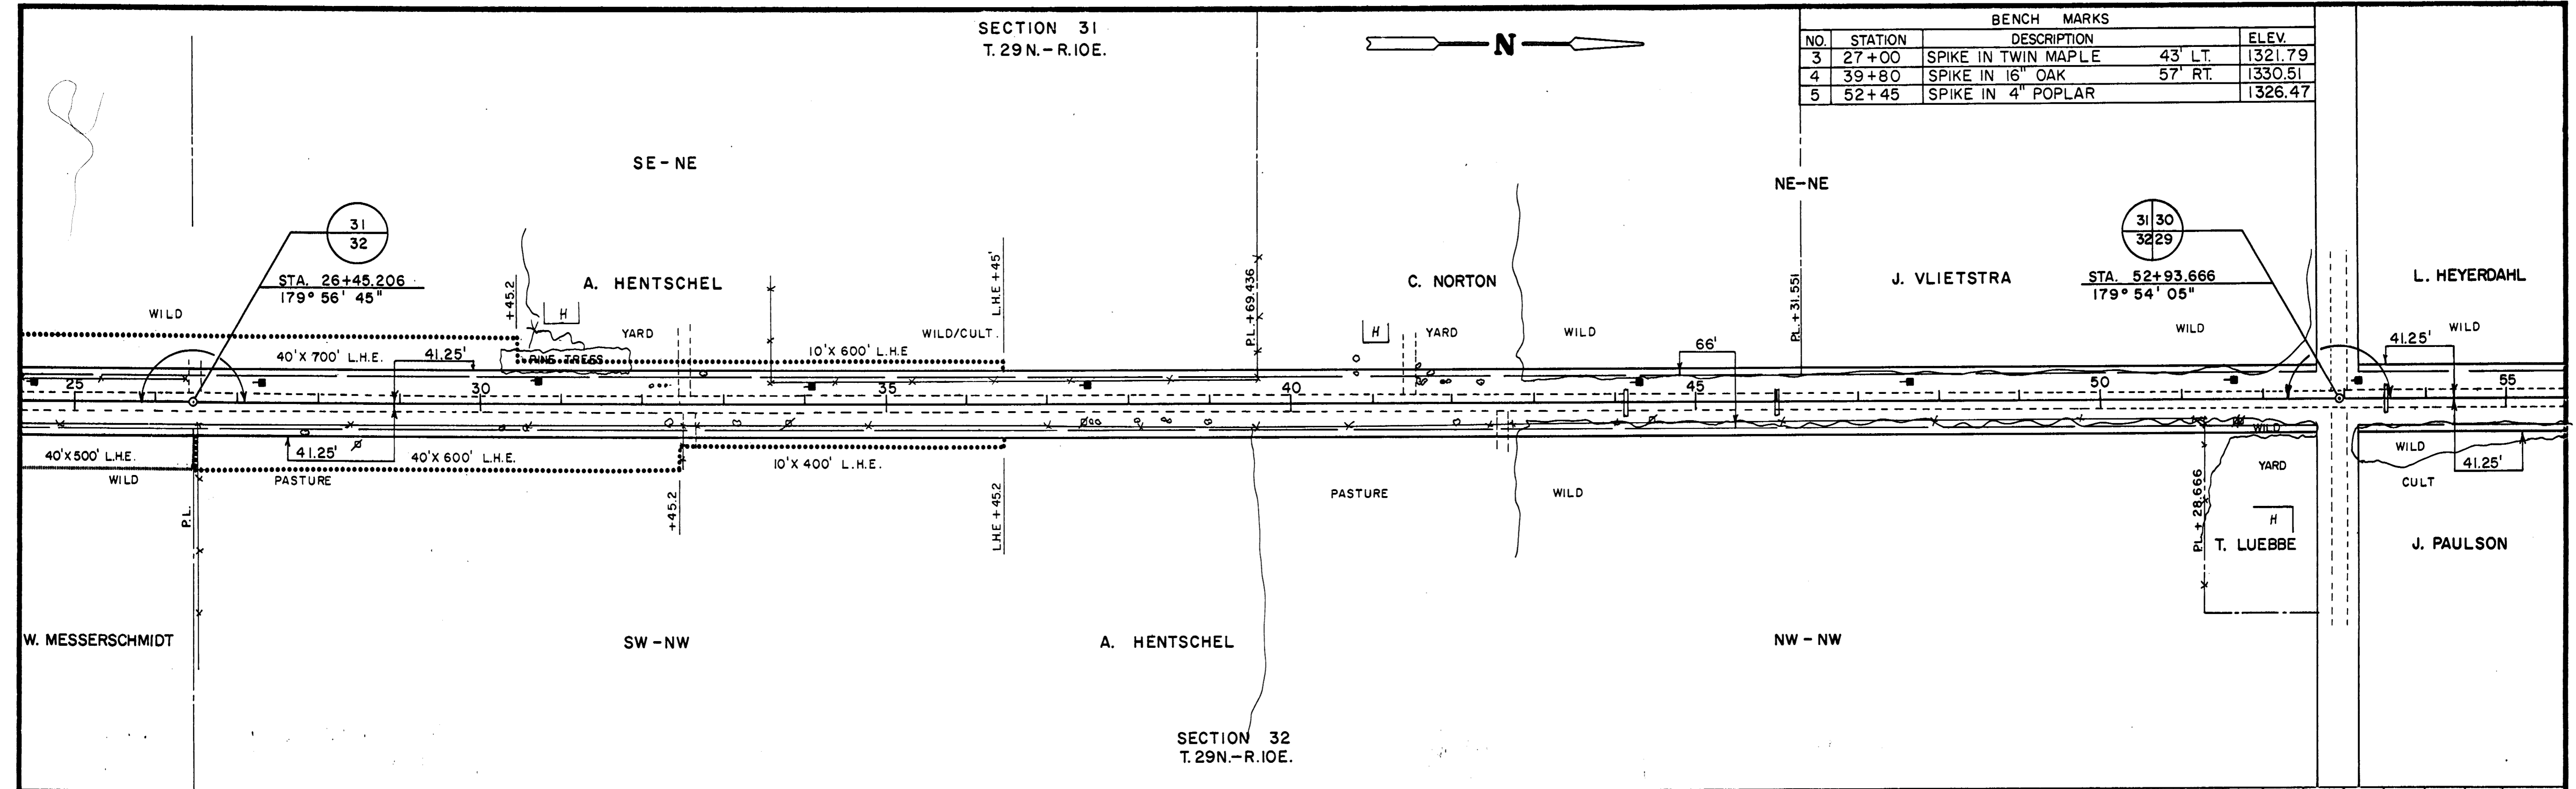

 


SECTION 30
T.29N. - R.10E.

		BENCH MARKS		
NO.	STATION	DESCRIPTION		ELEV.
6	66+00	SPIKE IN 6" ELM	47' RT.	1374.01
7	79+40	SPIKE IN 14" MAPLE	70' RT.	1401.40

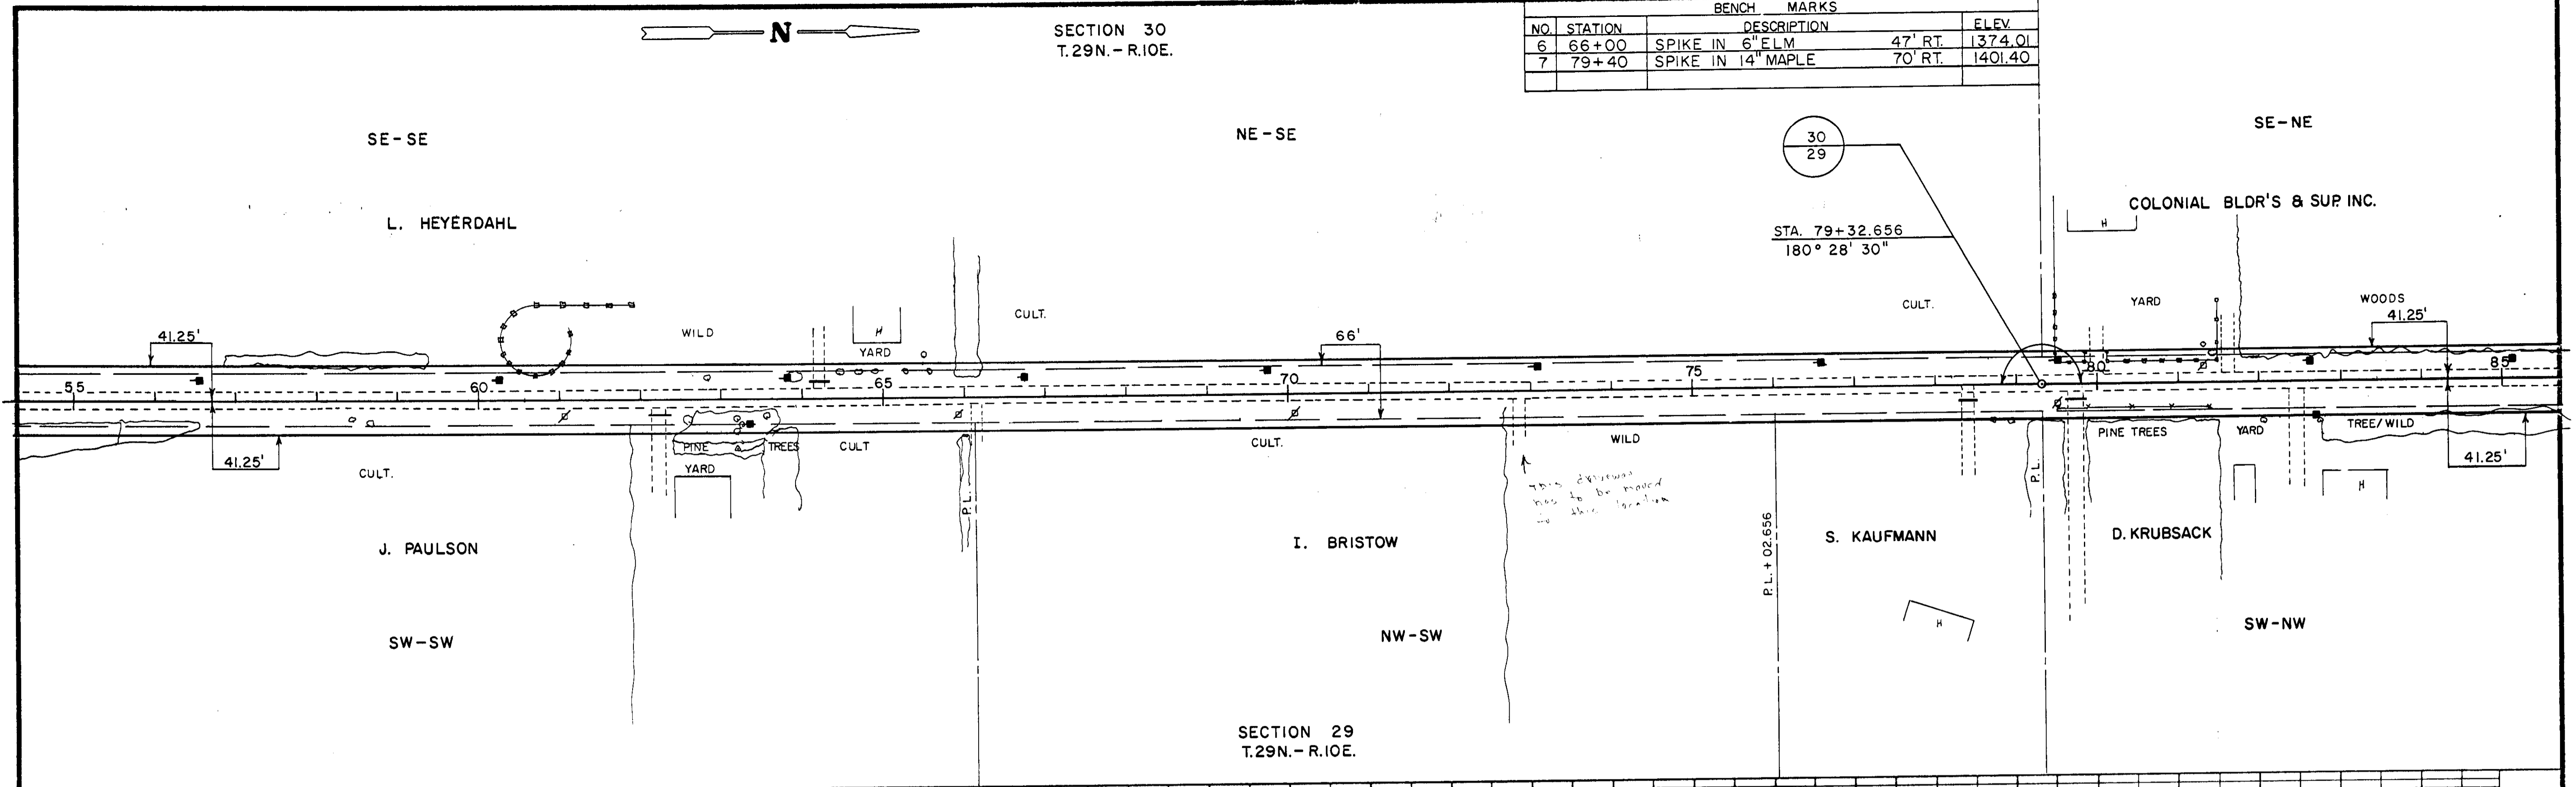



SECTION 29
T.29N. - R.10E.

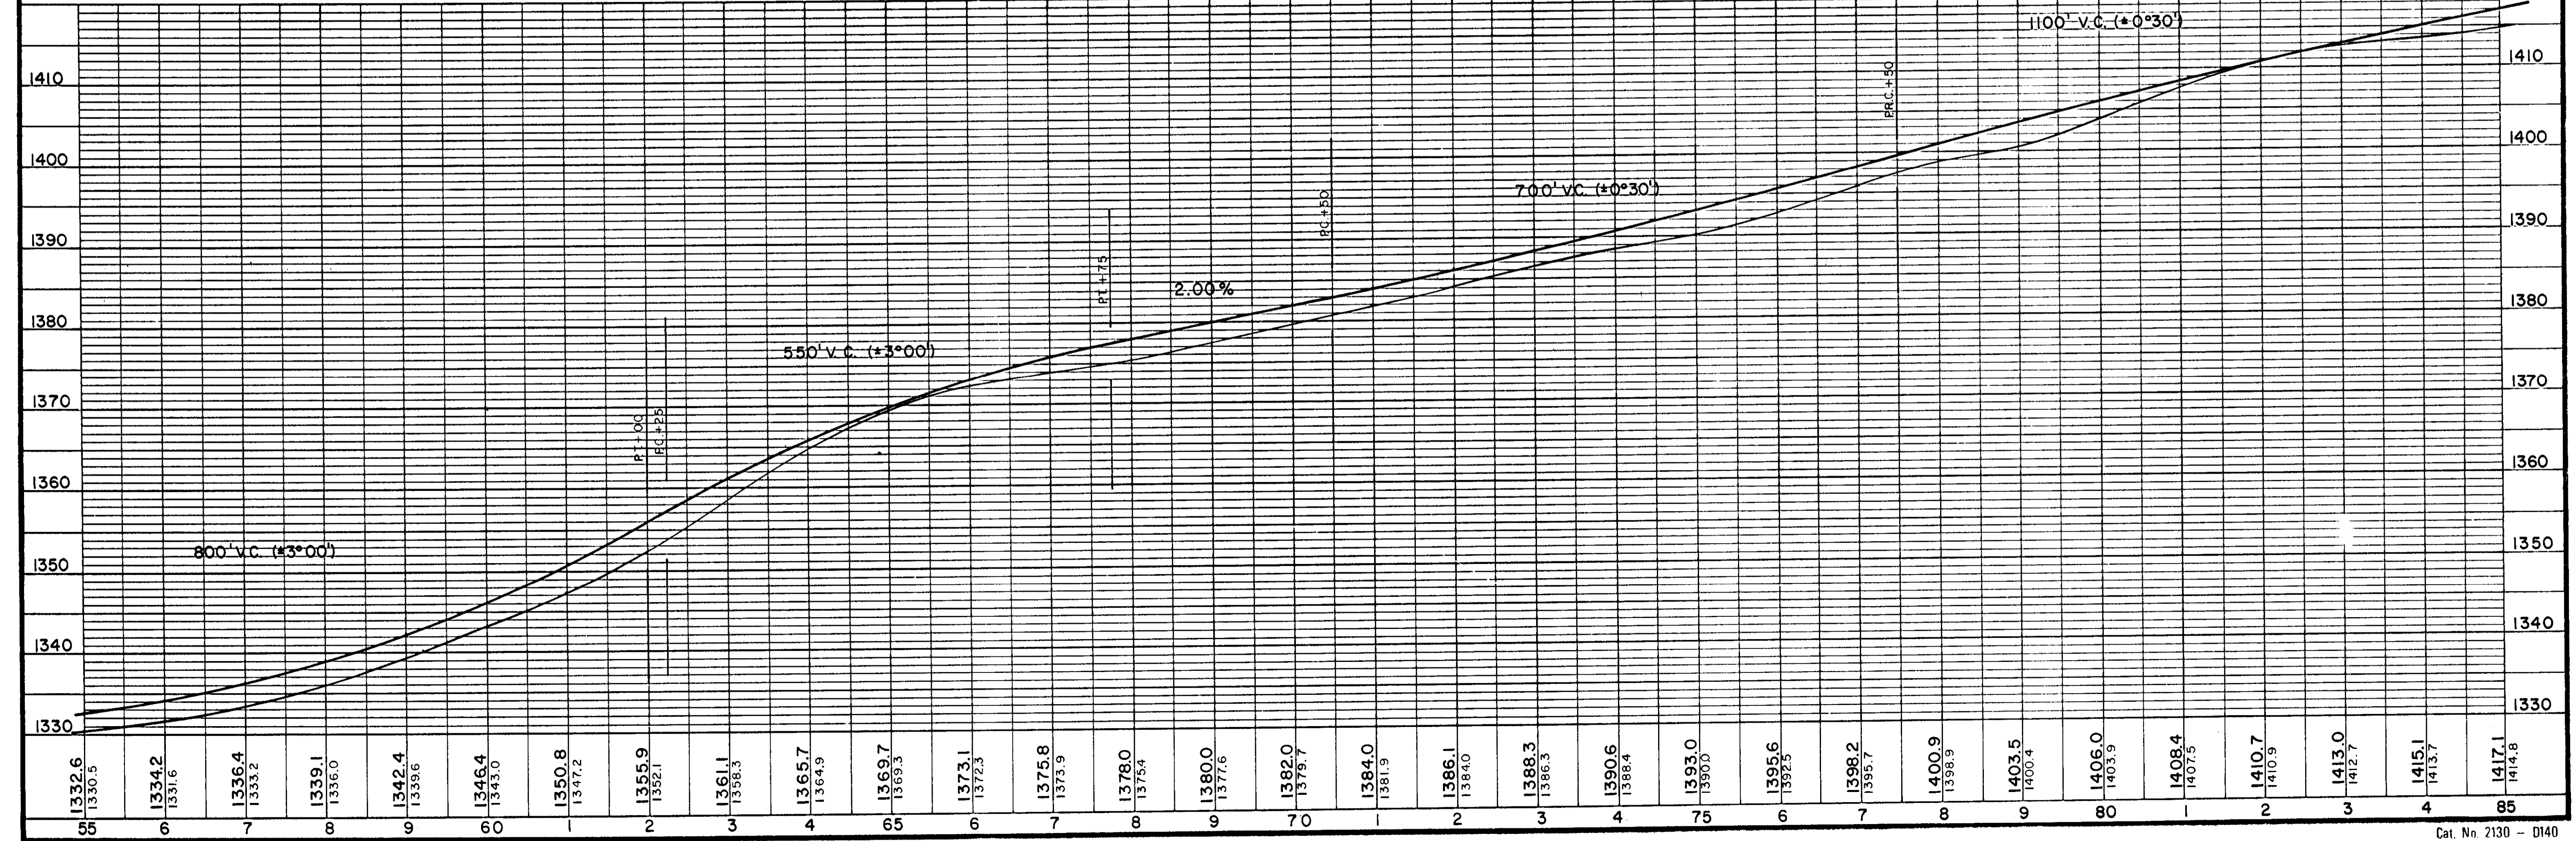

BENCH MARKS			
NO.	STATION	DESCRIPTION	ELEV.
8	92+40	SPIKE IN TWIN 8" MAPLE 70' LT.	1430.62
9	105+15	SPIKE IN TWIN 6" MAPLE 60' RT.	1440.49


SECTION 30
T.29N.-R.10E.

SECTION 19
T.29N.-R.10E.

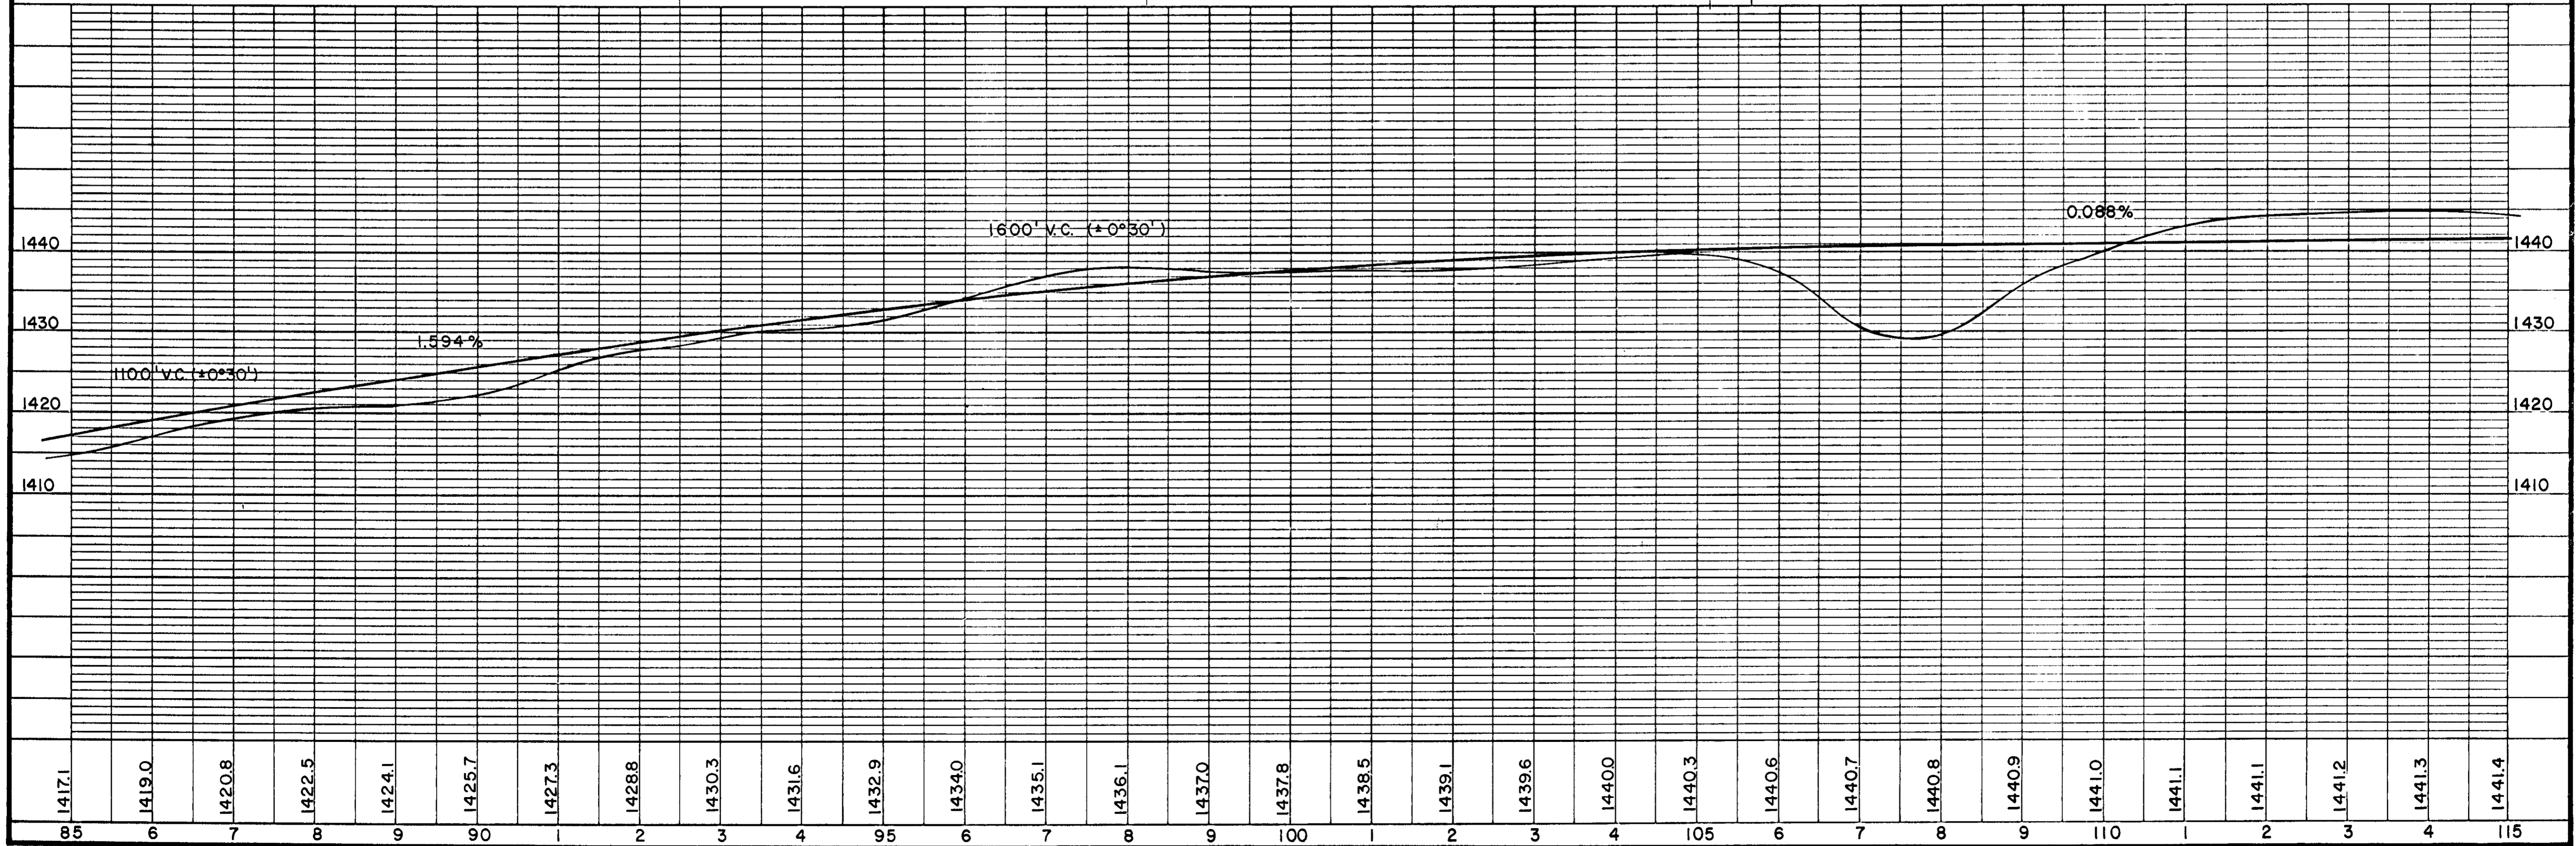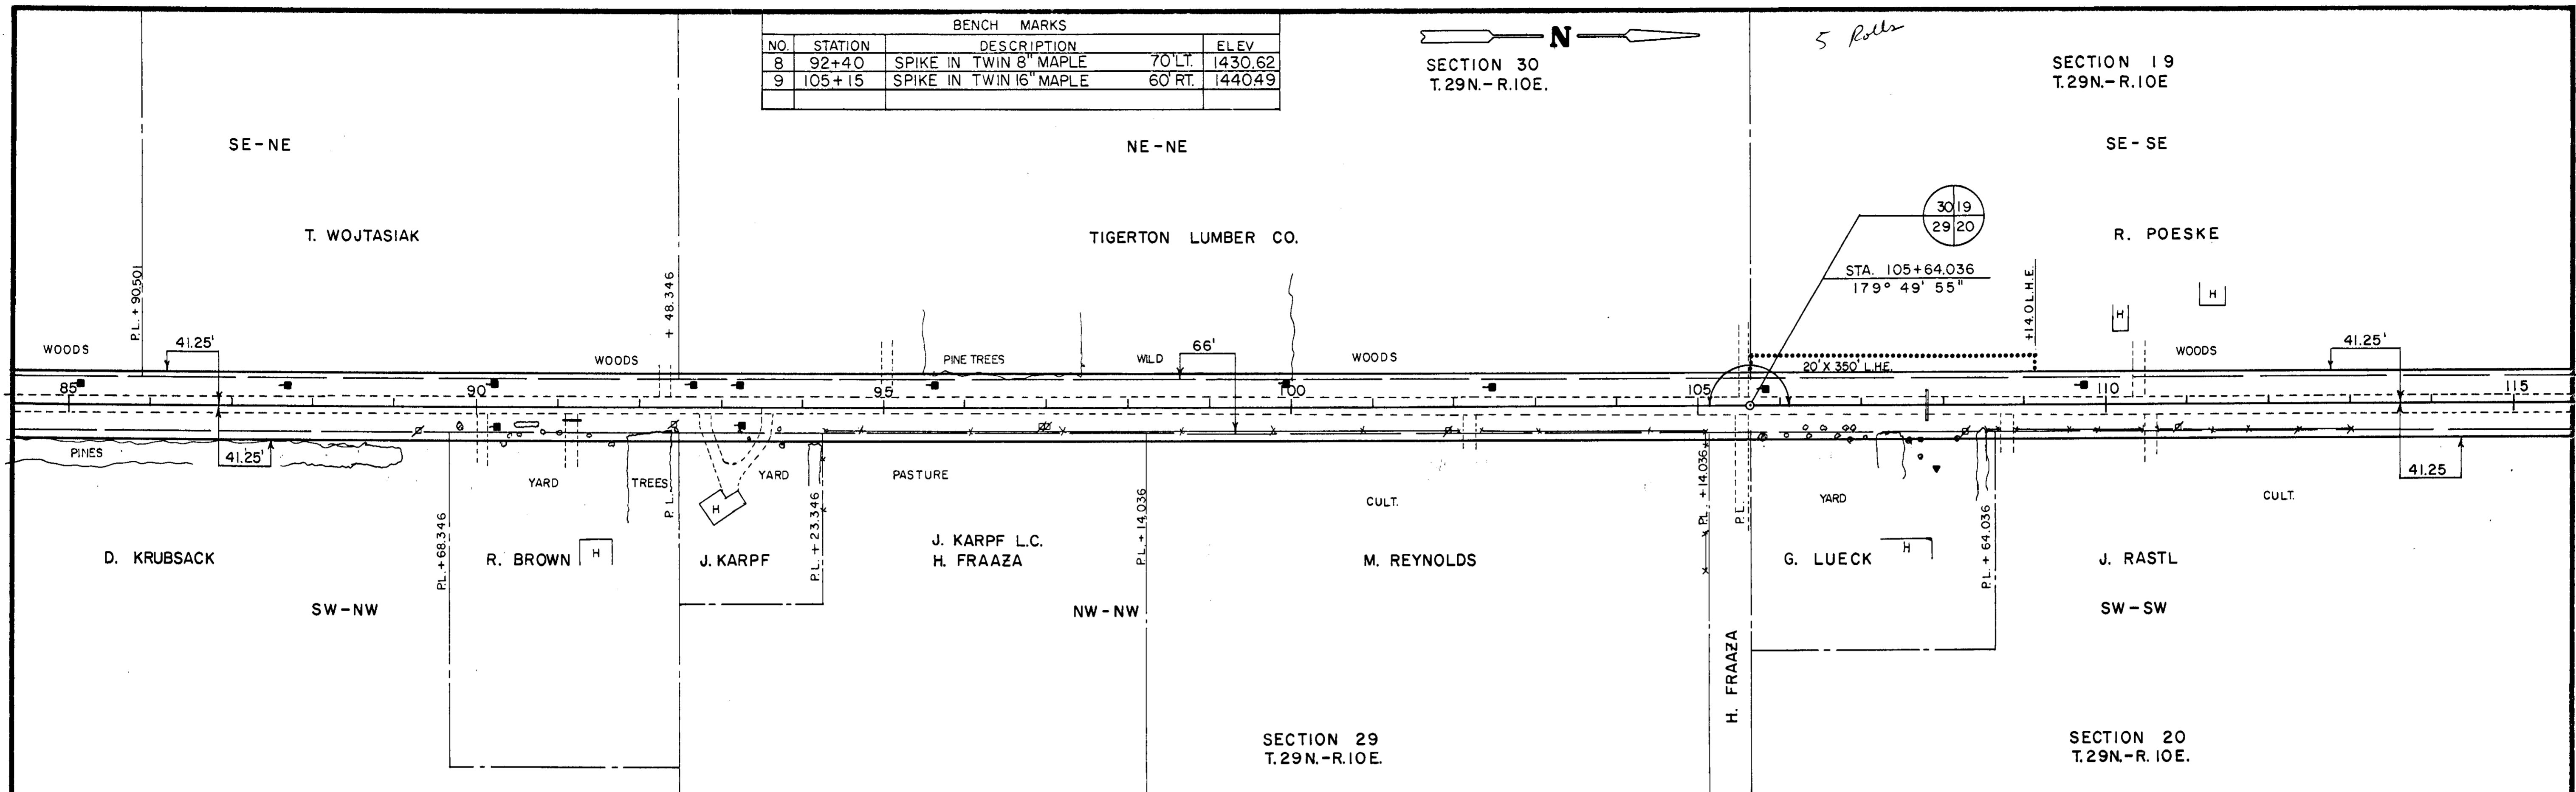


SECTION 19
T.29N. - R.10E

BENCH MARKS			
NO.	STATION	DESCRIPTION	ELEV.
10	119+25	SPIKE IN 8" BASSWOOD	45' LT. 1441.61
11	131+95	SPIKE IN 12" HICKORY	75' LT. 1418.37
12	141+00	SPIKE IN 16" POPLAR	75' LT. 1366.22

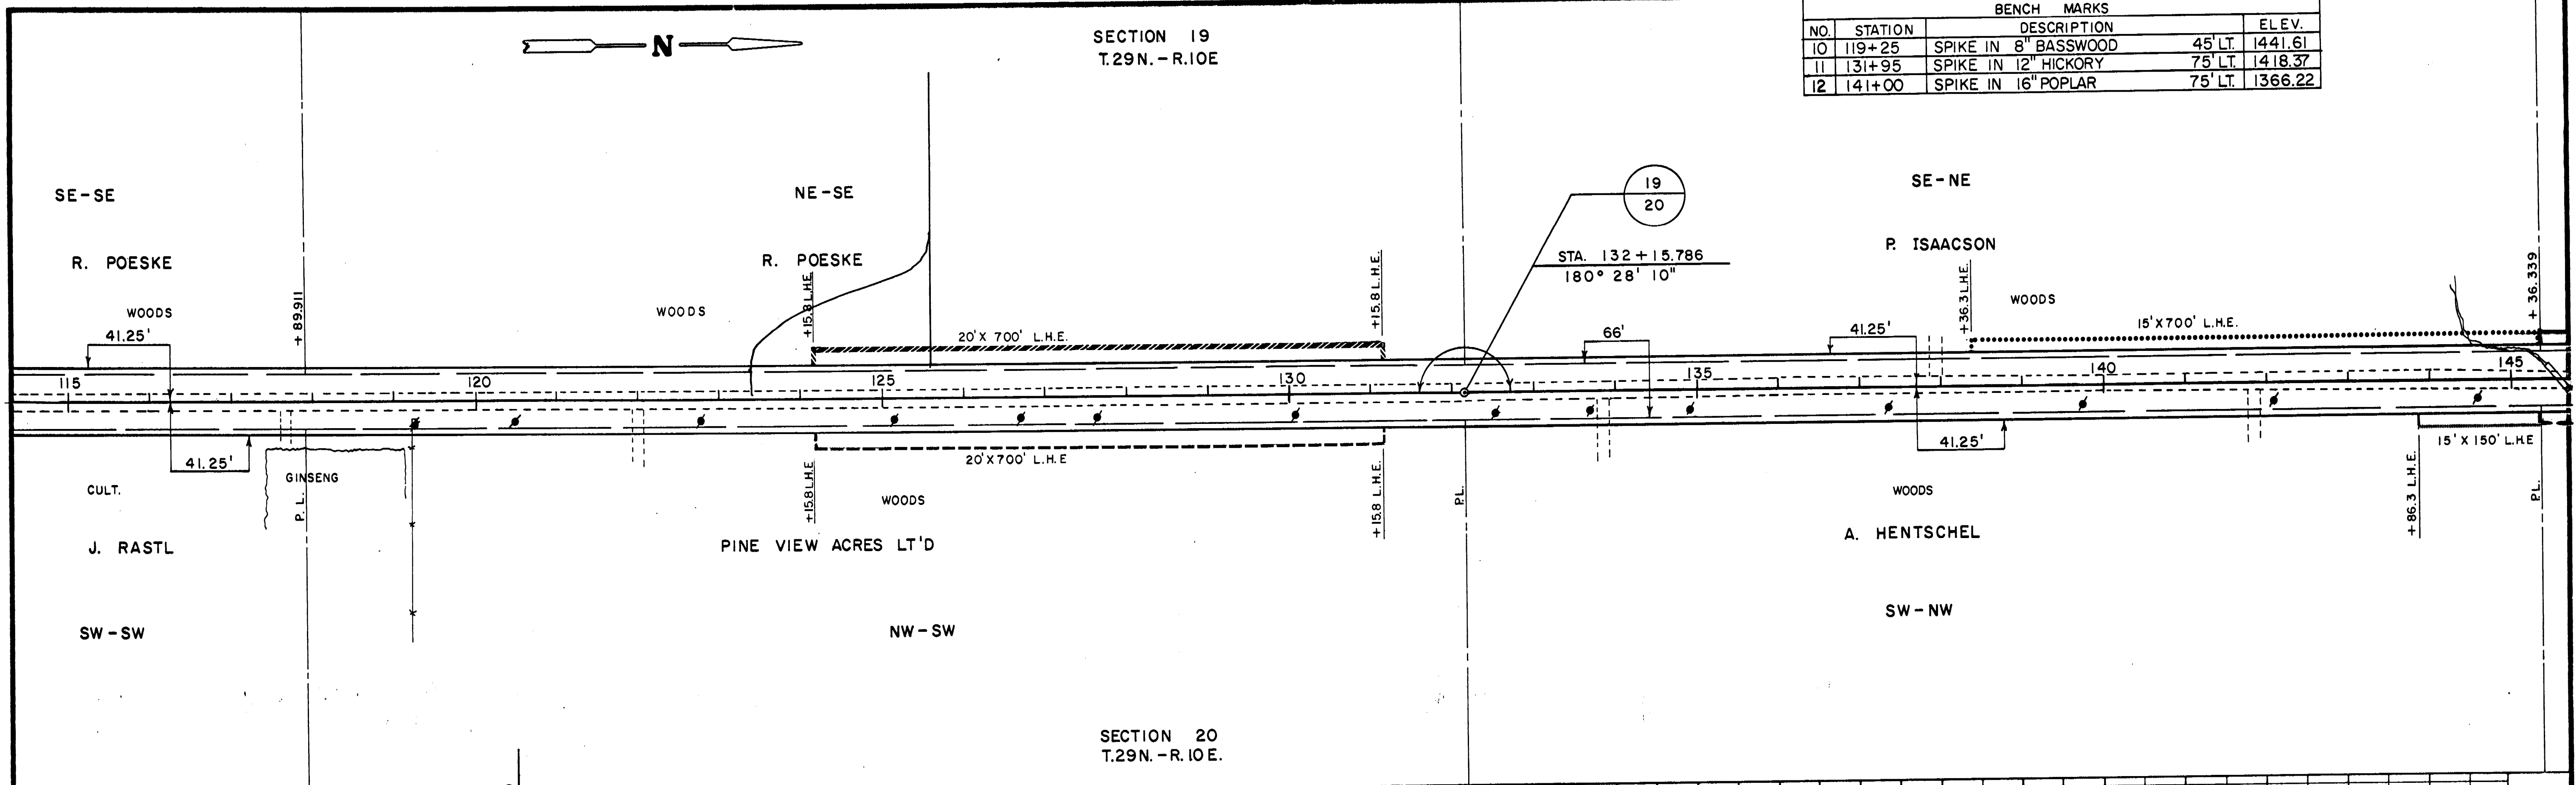

SECTION 20
T.29N. - R.10E

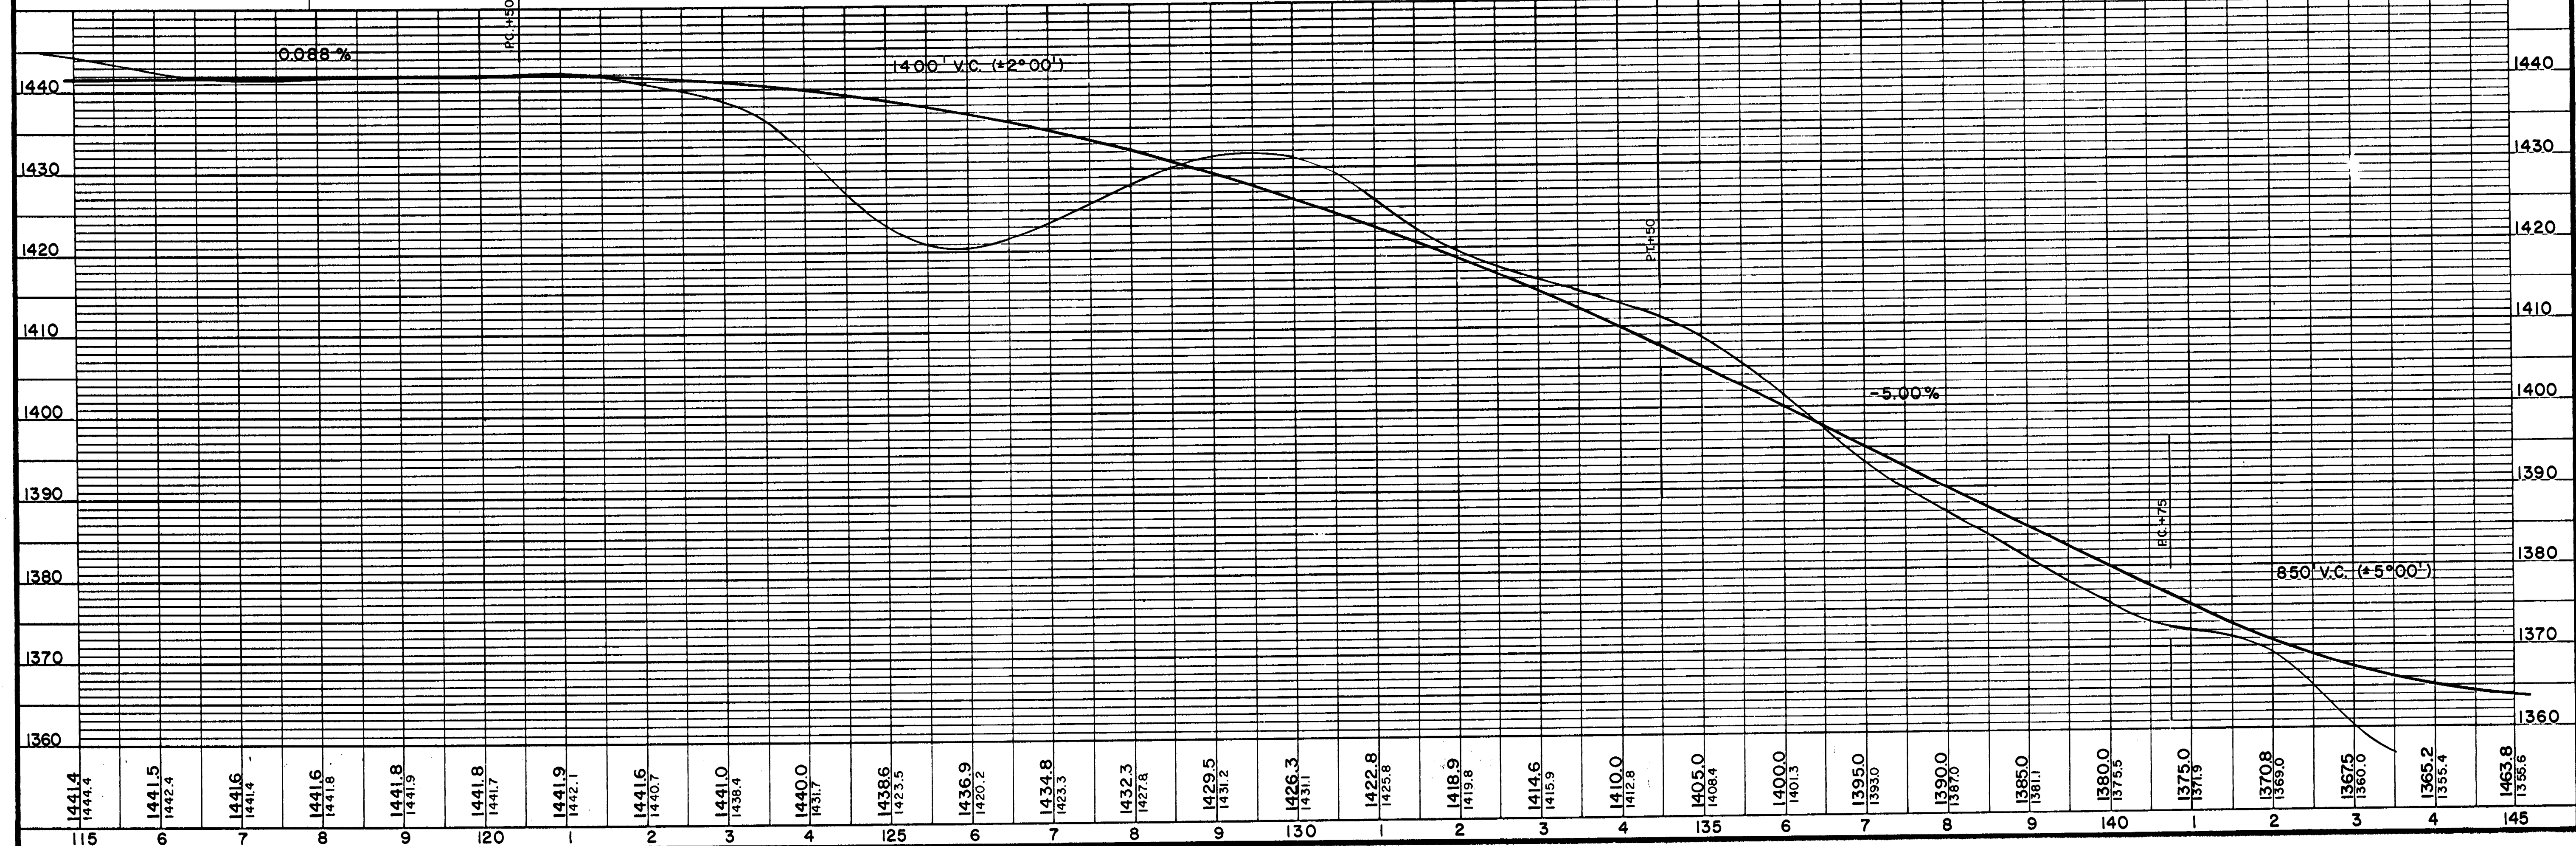

SECTION 19
T.29N.-R.10E.

SECTION 20
T.29N.-R.10E.

BENCH MARKS			
NO.	STATION	DESCRIPTION	ELEV.
12	141+00	SPIKE IN 16" POPLAR	75' LT. 1366.22
13	158+05	U.S.G.S.	60' RT. 1391.63

