

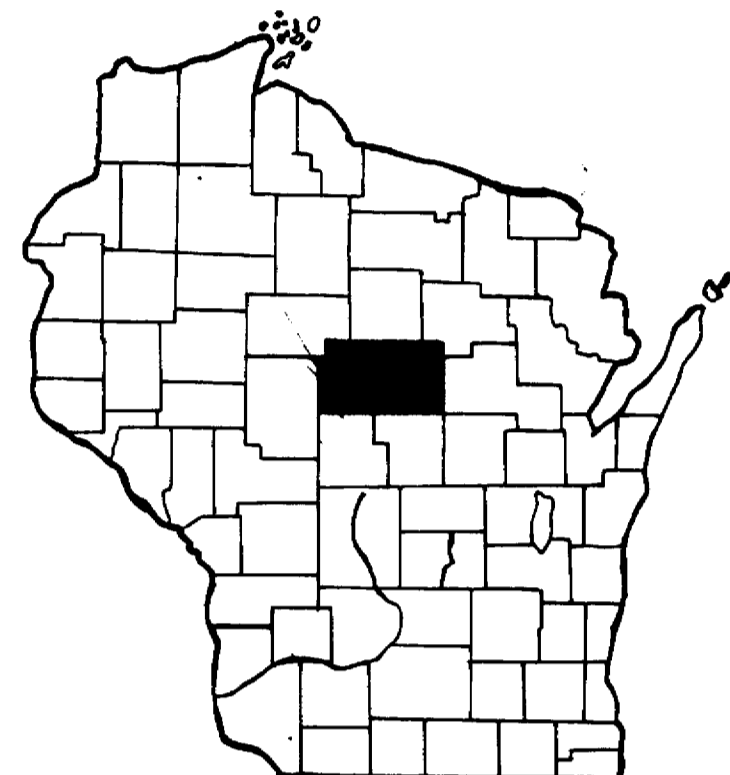


# MARATHON COUNTY HIGHWAY DEPARTMENT

## PLAN AND PROFILE OF PROPOSED C.T.H. "FF"

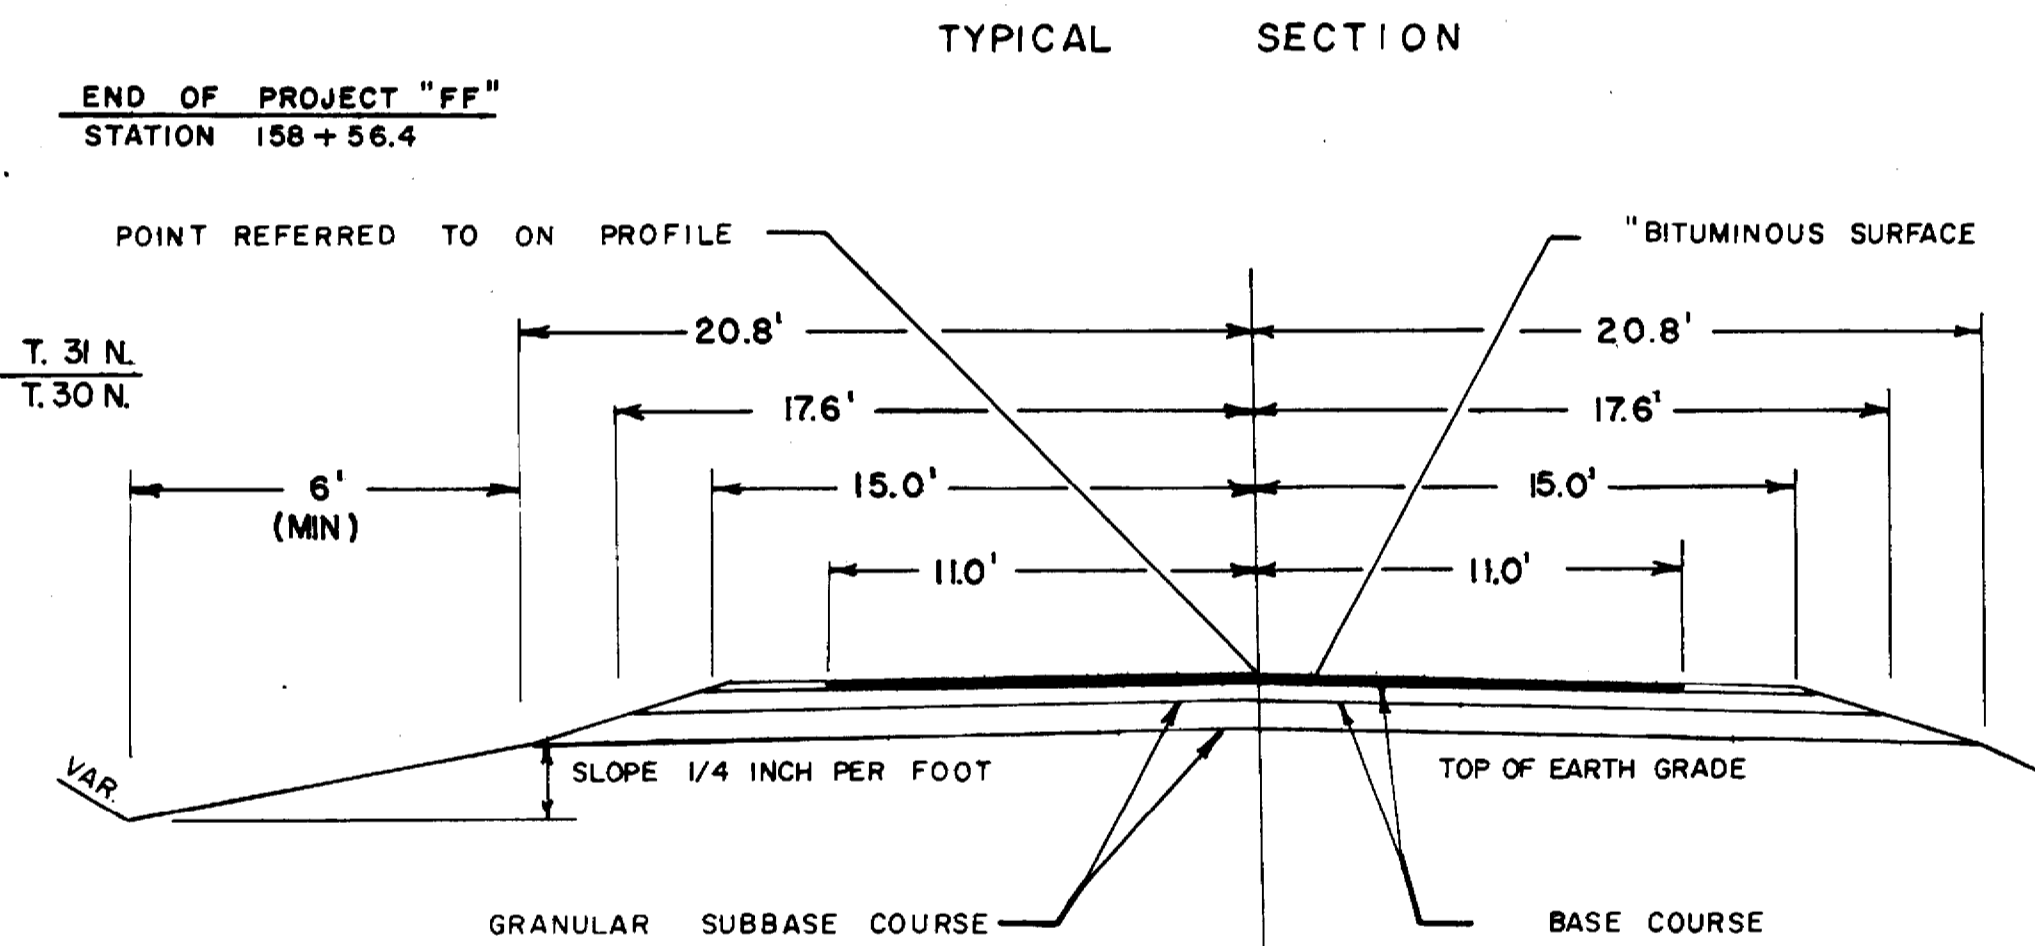

	BERN	HALSEY	STAMBERG	BERLIN	MAINE	TEXAS	HEWITT	HARRISON
HOLDON	JOHNSON	RIEBROCK	RIB FALLS	STETTIN	MAUGALI	EASTON	FLOWER	
HULL	FRANKFORT	WIDEN	CASSEL	MARATHON	MOSHEE RIB MT.	WESTON	RINGLE	MORRIS
BRIGHTON	EAU PLENE	CLEVELAND	EMMET	PRONKAWETTER	REID	ELDERON		
SPECKER	MCILLAN	DAY	GREEN VALLEY	BERGEN	HOWLTON	GOENTHER	BEVENT	FRANZEN

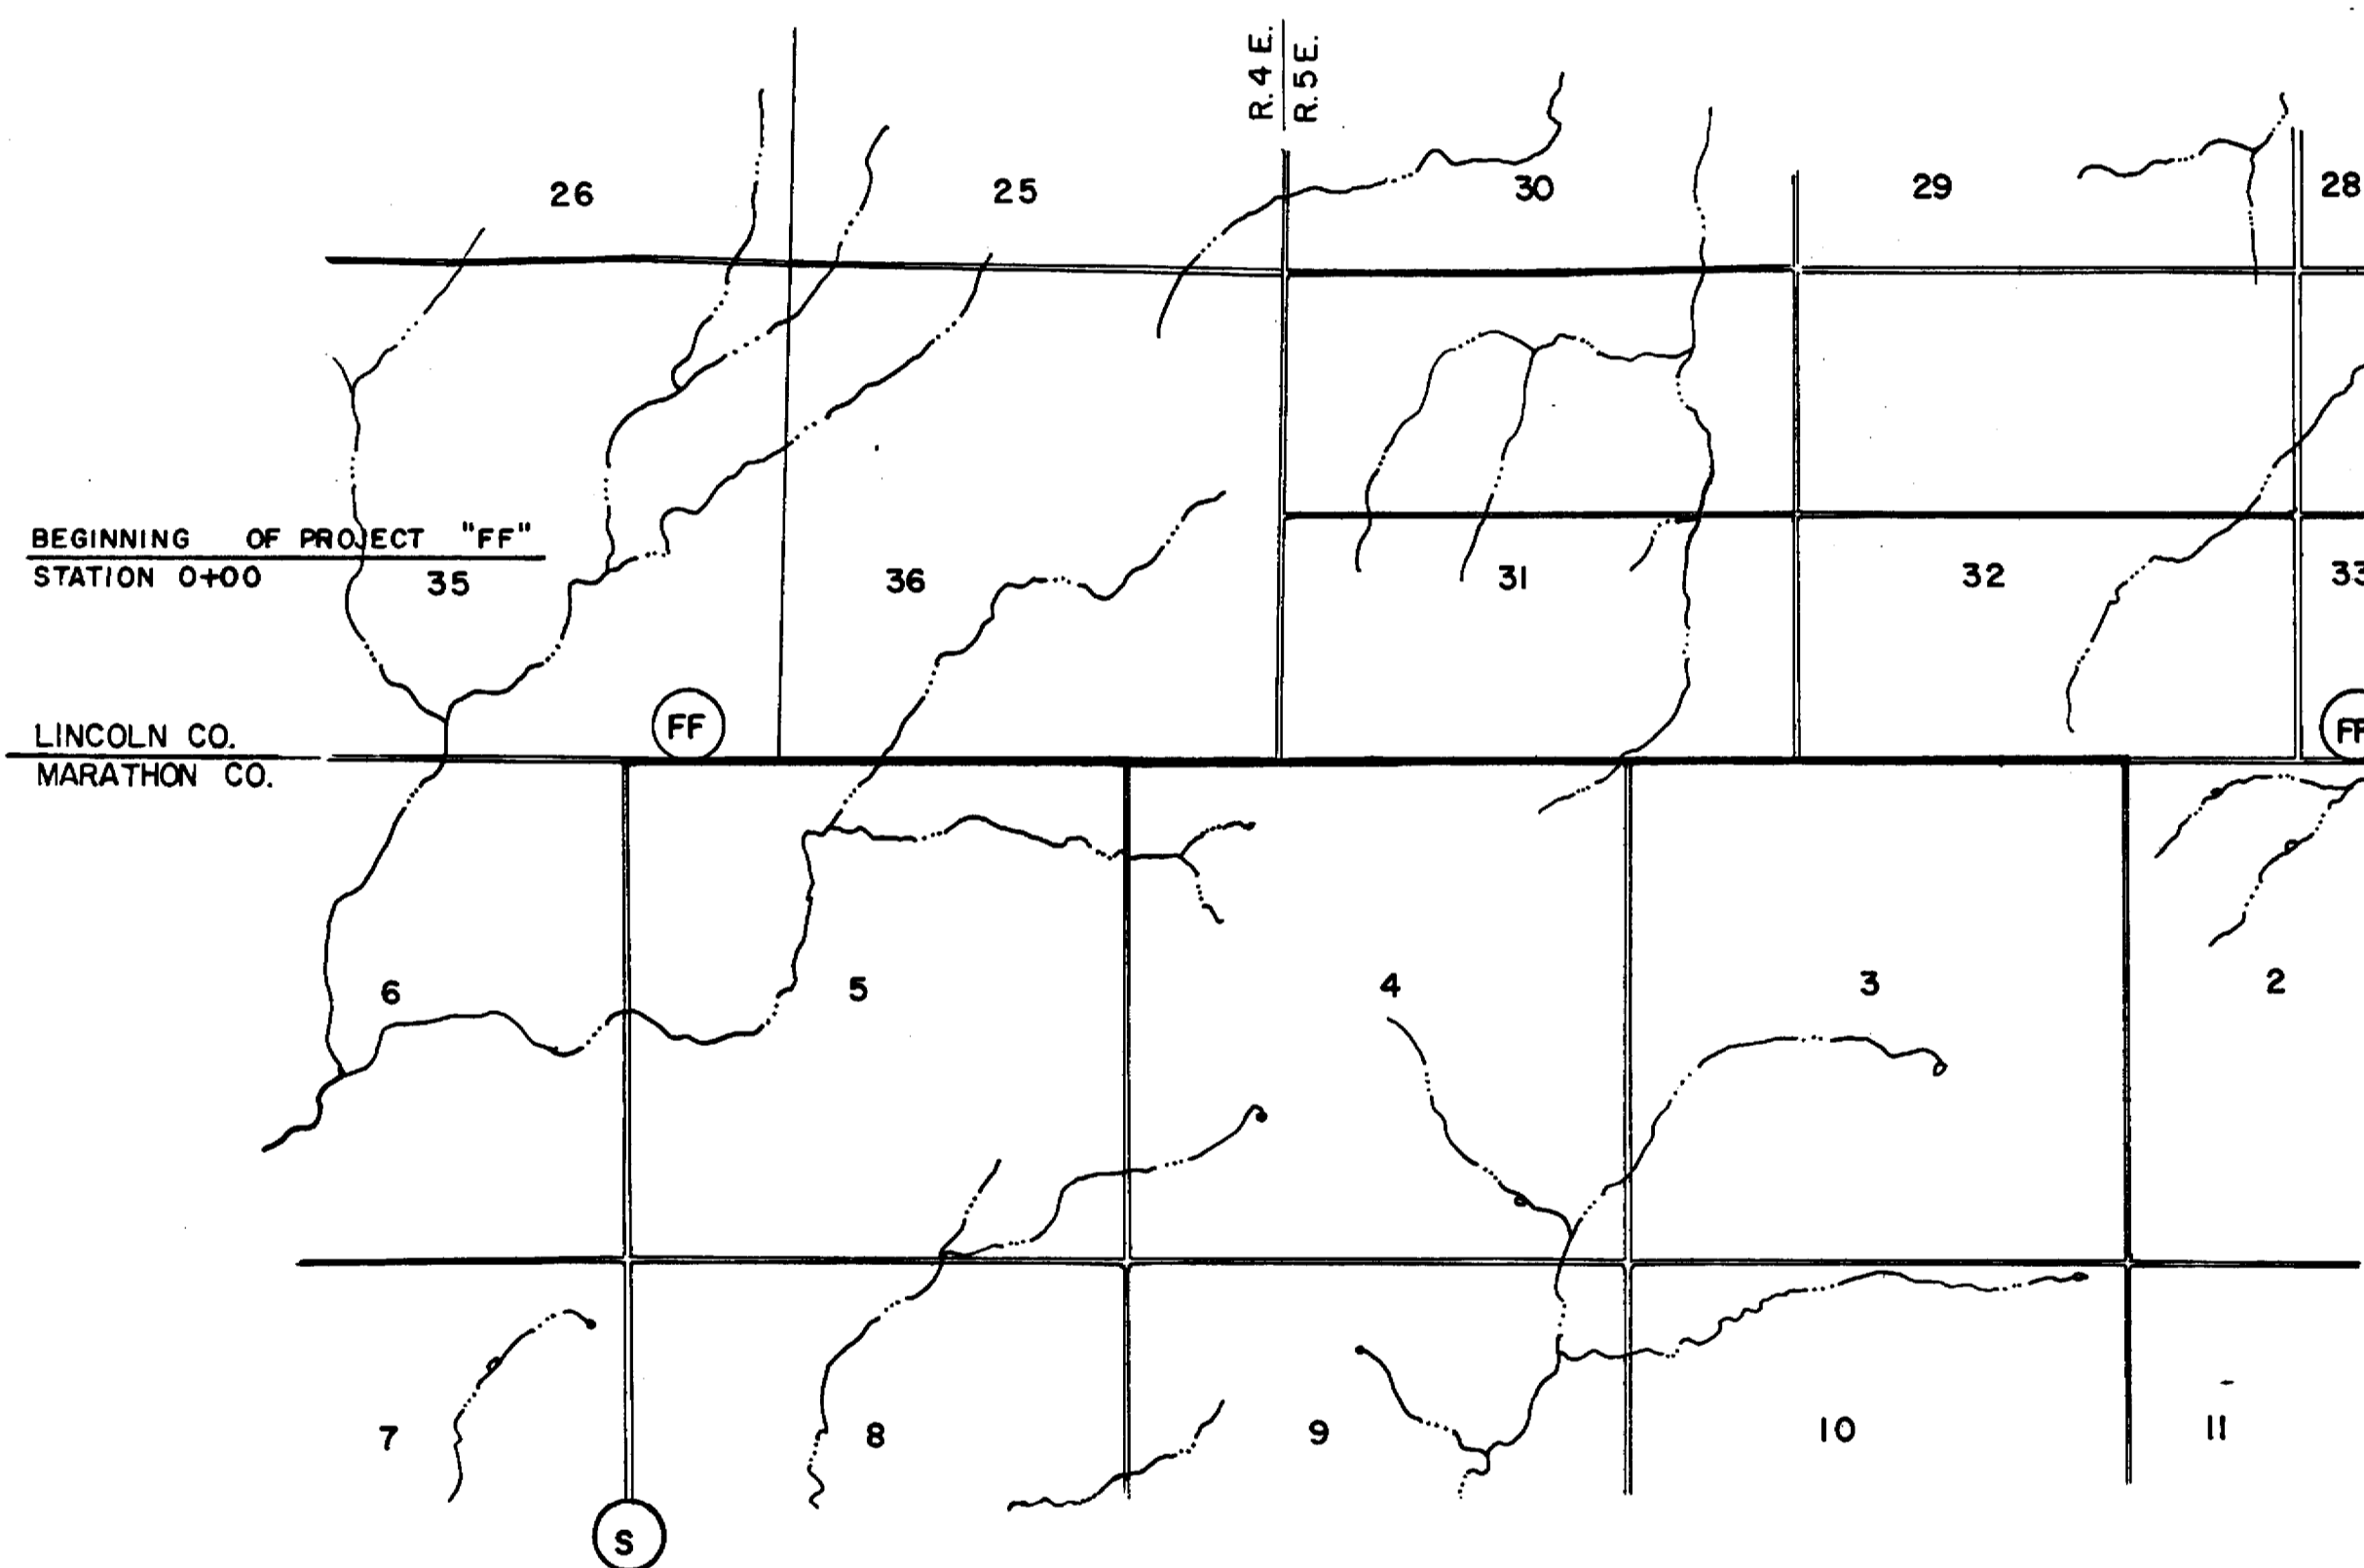

### LEGEND

- NEW RIGHT-OF-WAY
- PRESENT RIGHT-OF-WAY
- PROPERTY LINE
- WELL
- TELEPHONE CABLE
- POWER CABLE
- GAS LINE
- POWER POLE
- TELEPHONE POLE
- TELEPHONE PEDESTAL
- GUY POLE
- TRANSMISSION TOWER & LINE
- FENCE
- TRAVELED WAY



SCALE = 1" = 100'  
NET LENGTH OF CENTERLINE = 3.00 MI.


DRAWN BY \_\_\_\_\_ DATE \_\_\_\_\_  
APPROVED \_\_\_\_\_ DATE \_\_\_\_\_

*American  
Can Co.*

PLAN SURVYD. NOTED. CHECKED. BY. OF WAY CHECKED. NO. 1

PROFILE SURVYD. GRADE CHECKED. BY. N. A. V. NOTED. EMBODIMENT CHECKED. NO. 1

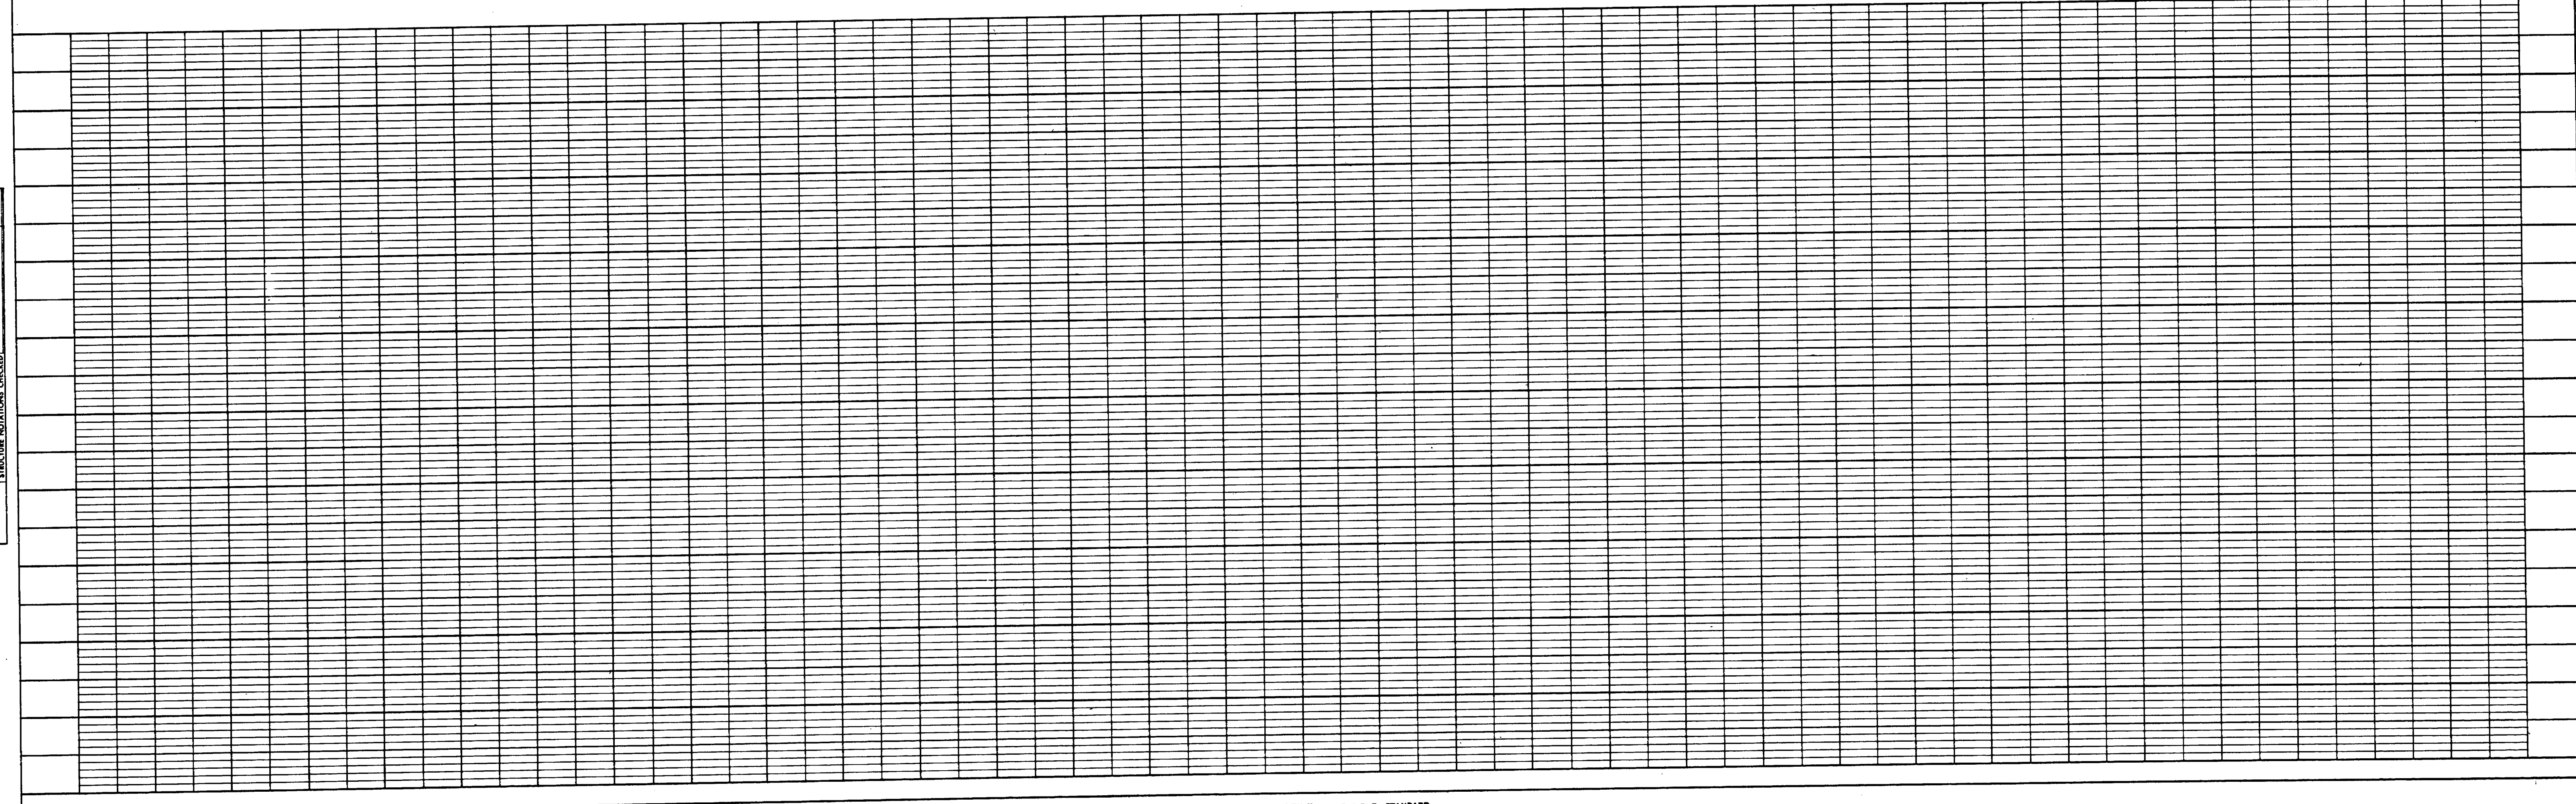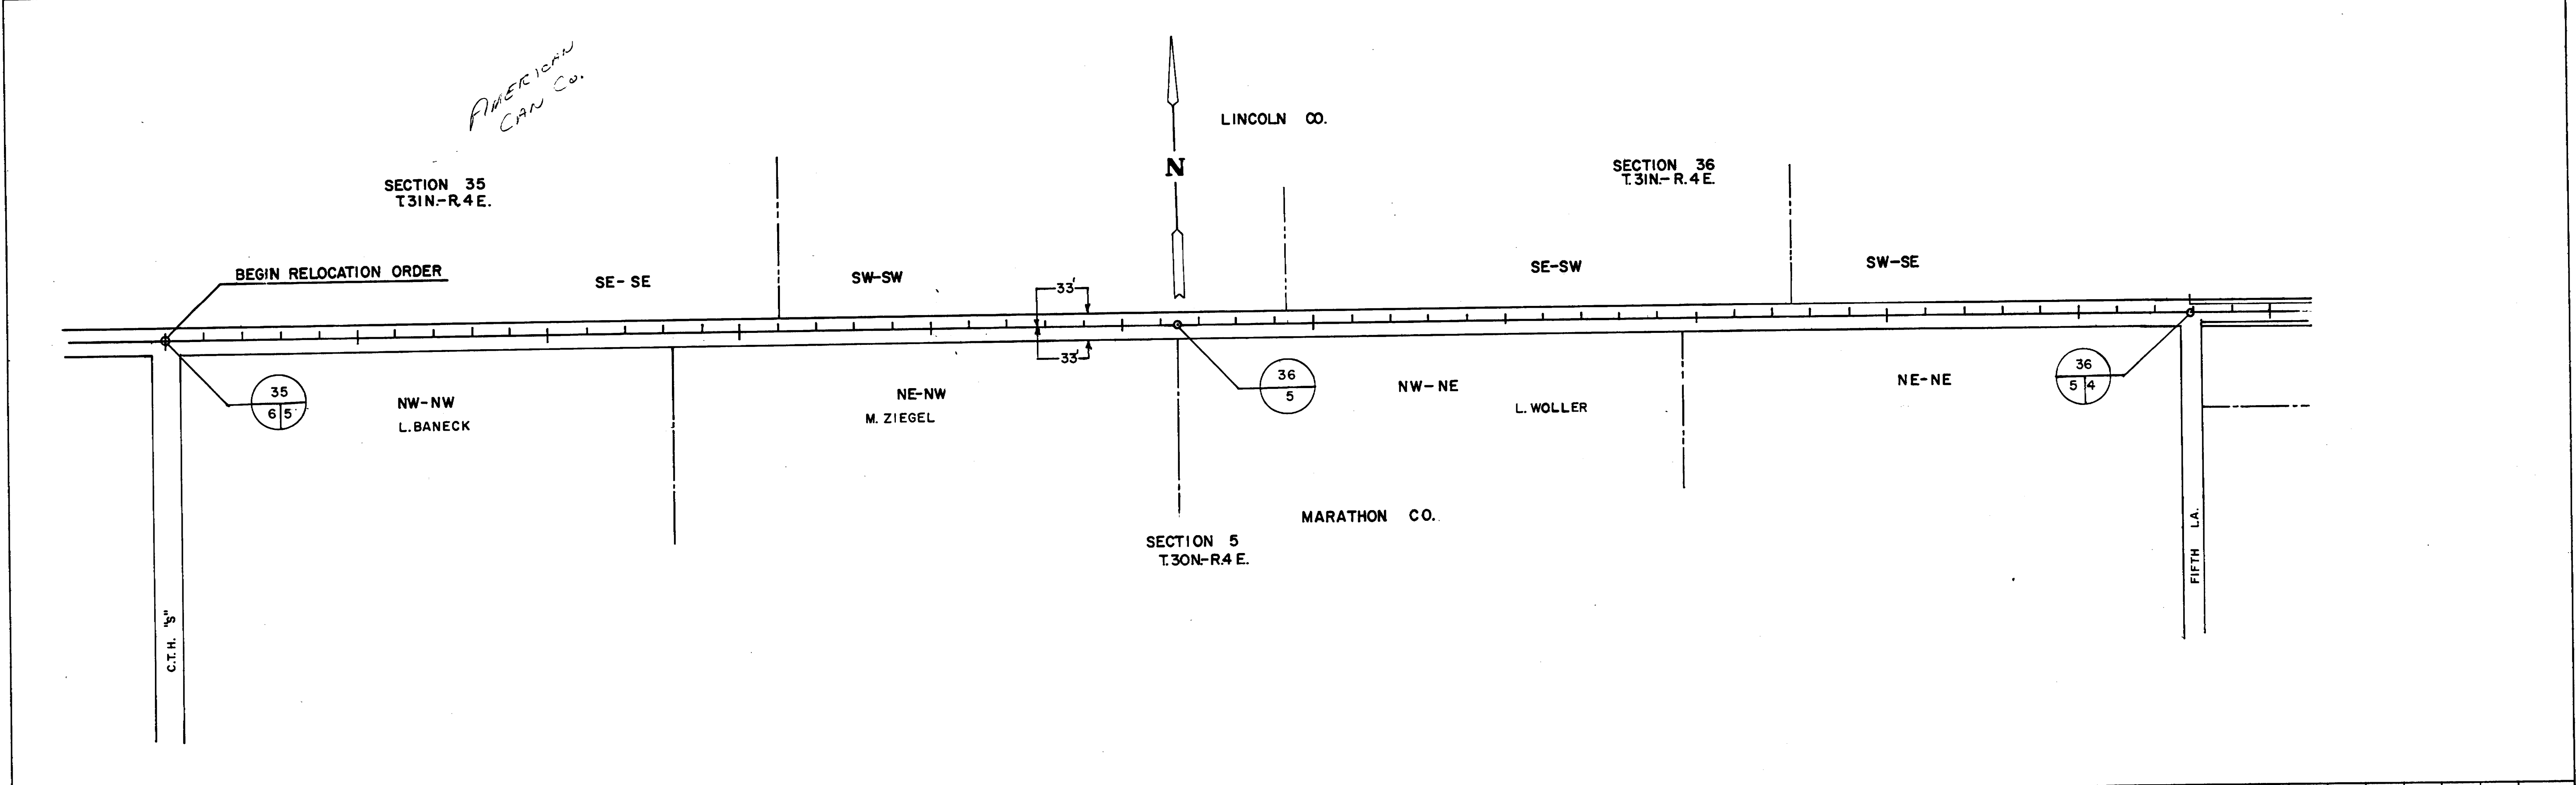

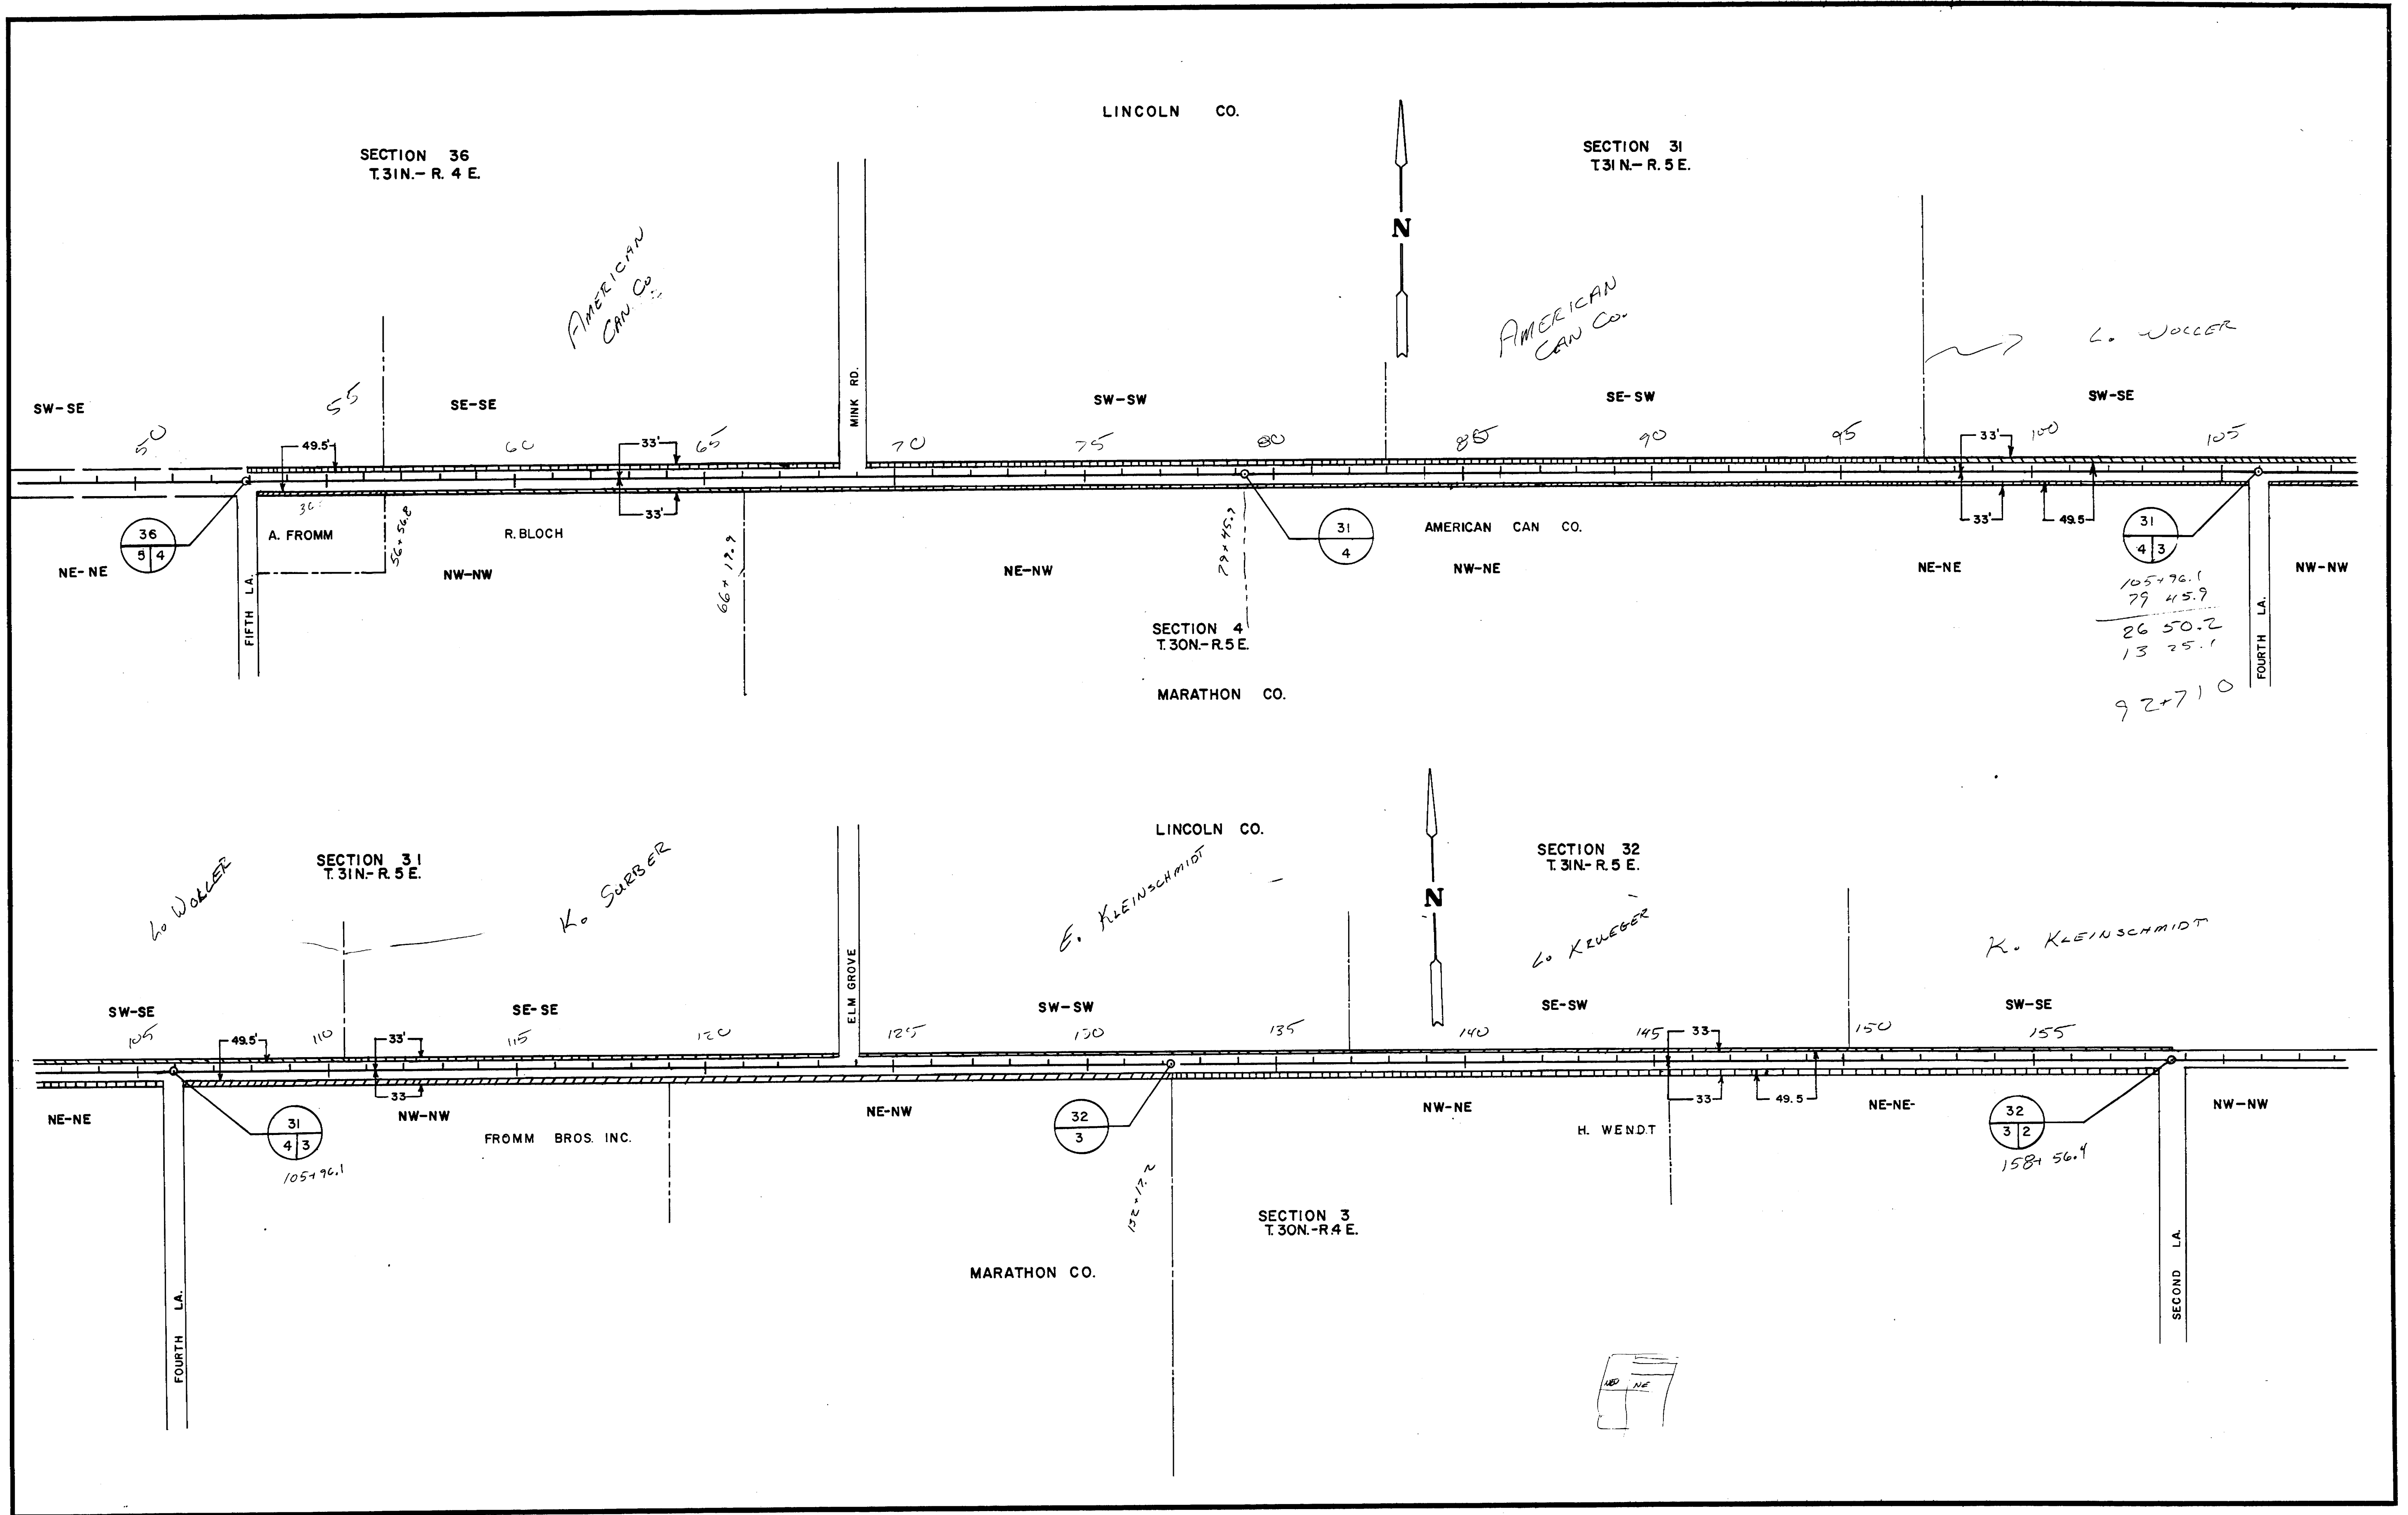



C.T.H. "FF" HAMBURG, CORNING

PLAN & PLAT OF RIGHT-OF-WAY FOR C.T.H. "S"-SECOND LANE

BENCH MARKS			
NO.	STATION	DESCRIPTION	ELEV.
1	16+12	TWIN 12" OAK	45' LT 1424.30
2	27+85	16" MAPLE	40' LT 1414.33

LINCOLN CO. SECTION 36 T.31N.-R.5E.

LINCOLN CO. SECTION 35 T.31N.-R.4E.

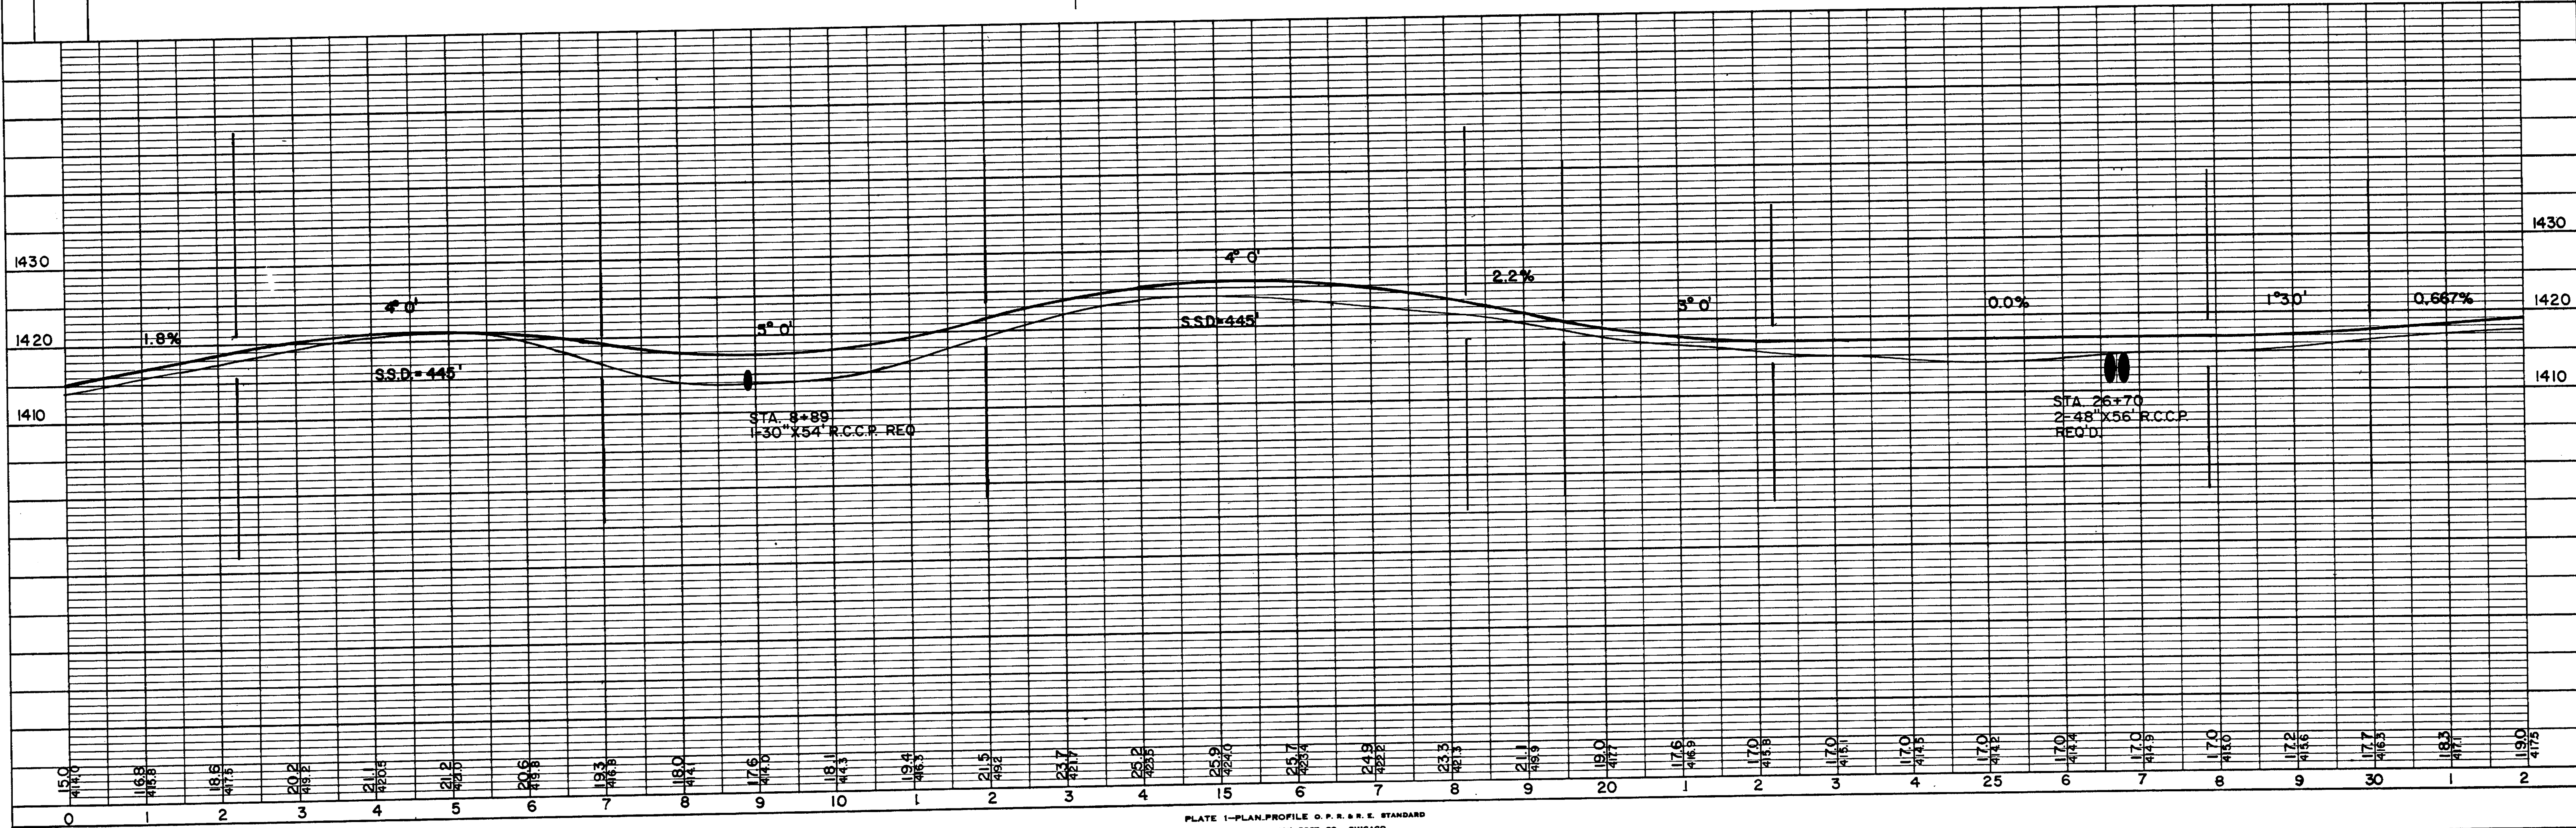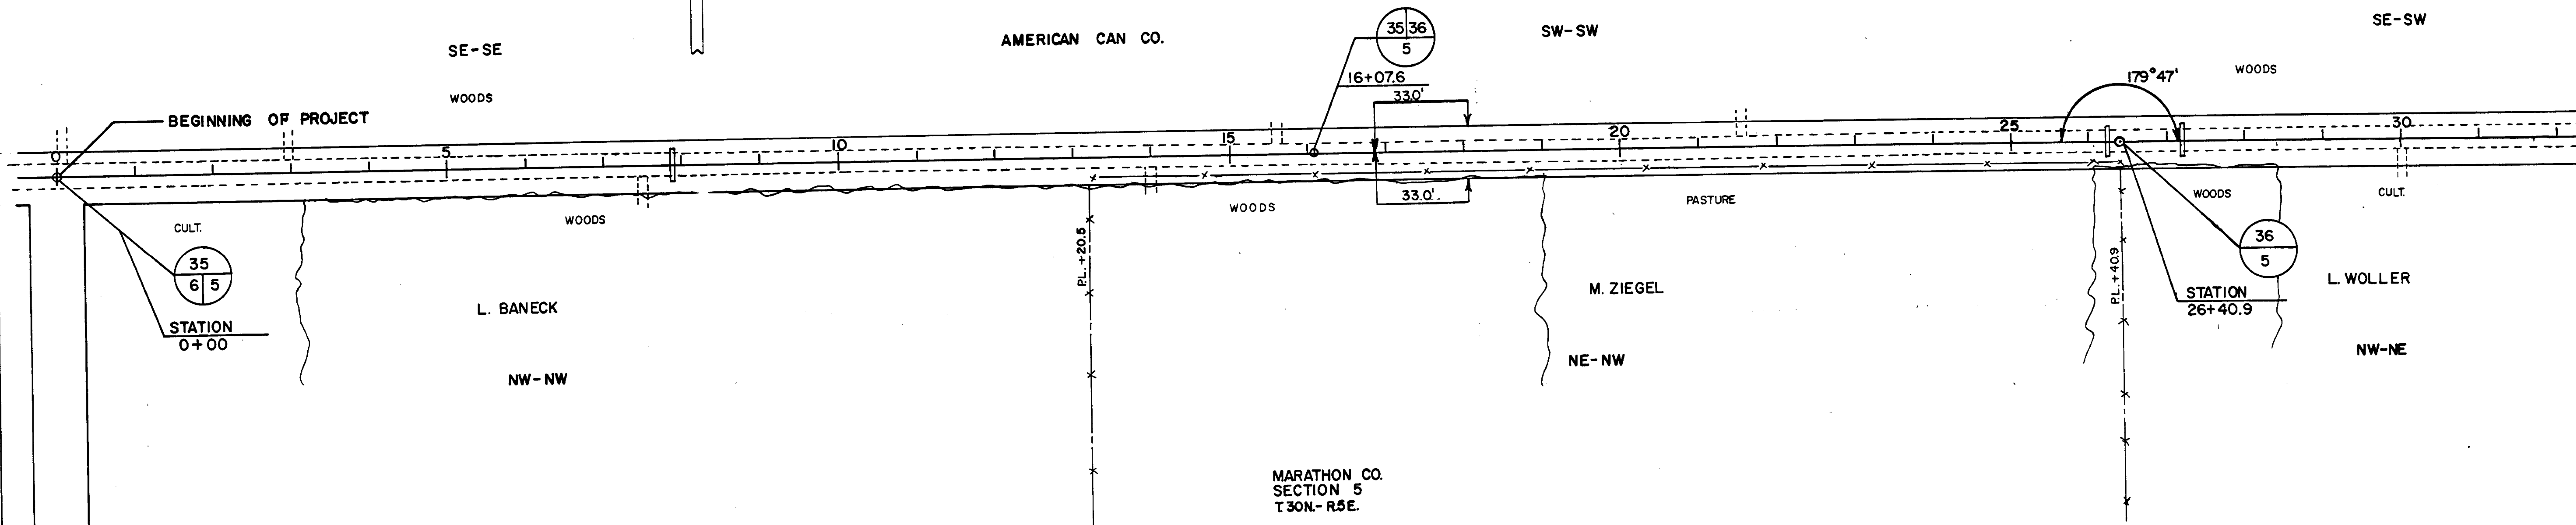

FLOTTING  
 NOTE BOOK  
 ALIGNMENT CHECKED  
 #1. OF WAY CHECKED  
 No.



FLOTTING  
 NOTE BOOK  
 STRUCTURE NOTATIONS CHECKED  
 No.

C.T.H "FF" HAMBURG, CORNING

BENCH MARKS			
NO.	STATION	DESCRIPTION	ELEV.
3	43 + 90	8" ASH	40' LT. 1438.89
4	56 + 10	8" OAK	40' RT. 1456.97



LINCOLN CO.  
SECTION 36  
T. 31N.-R. 4 E.

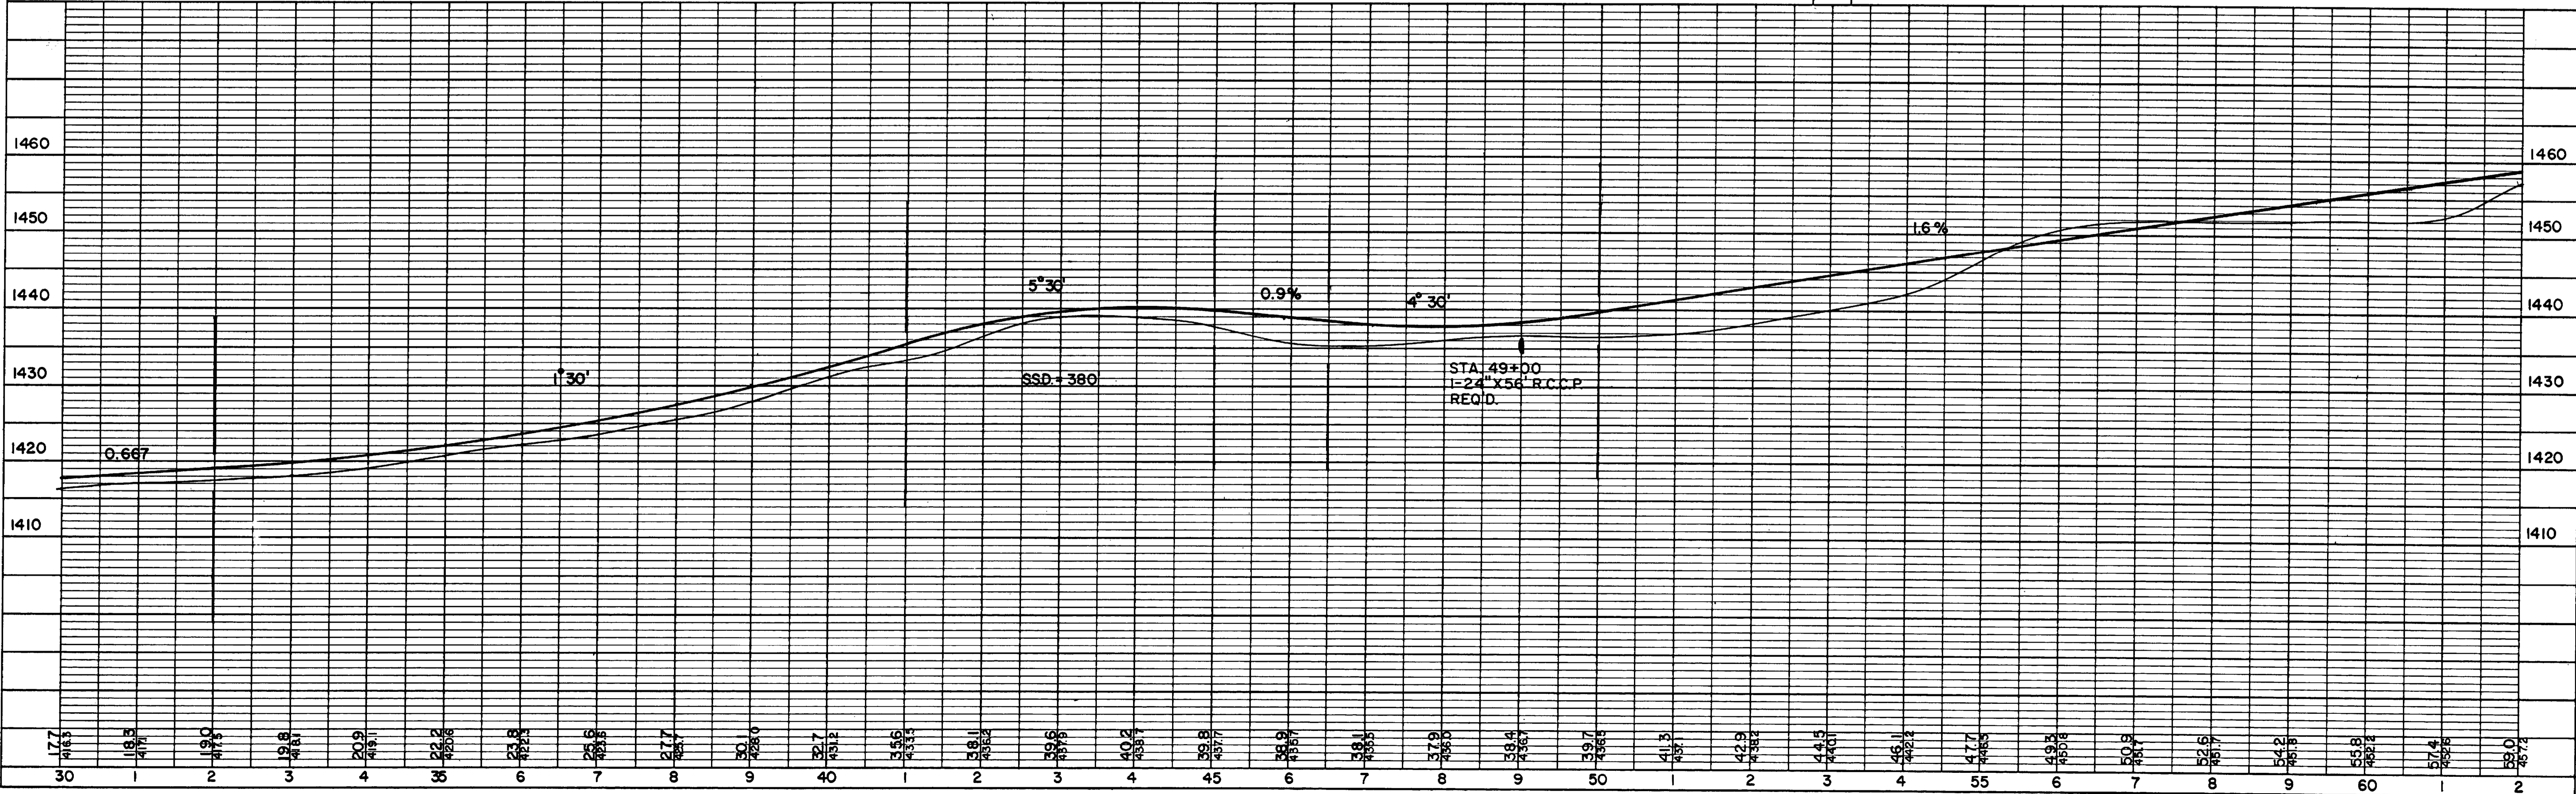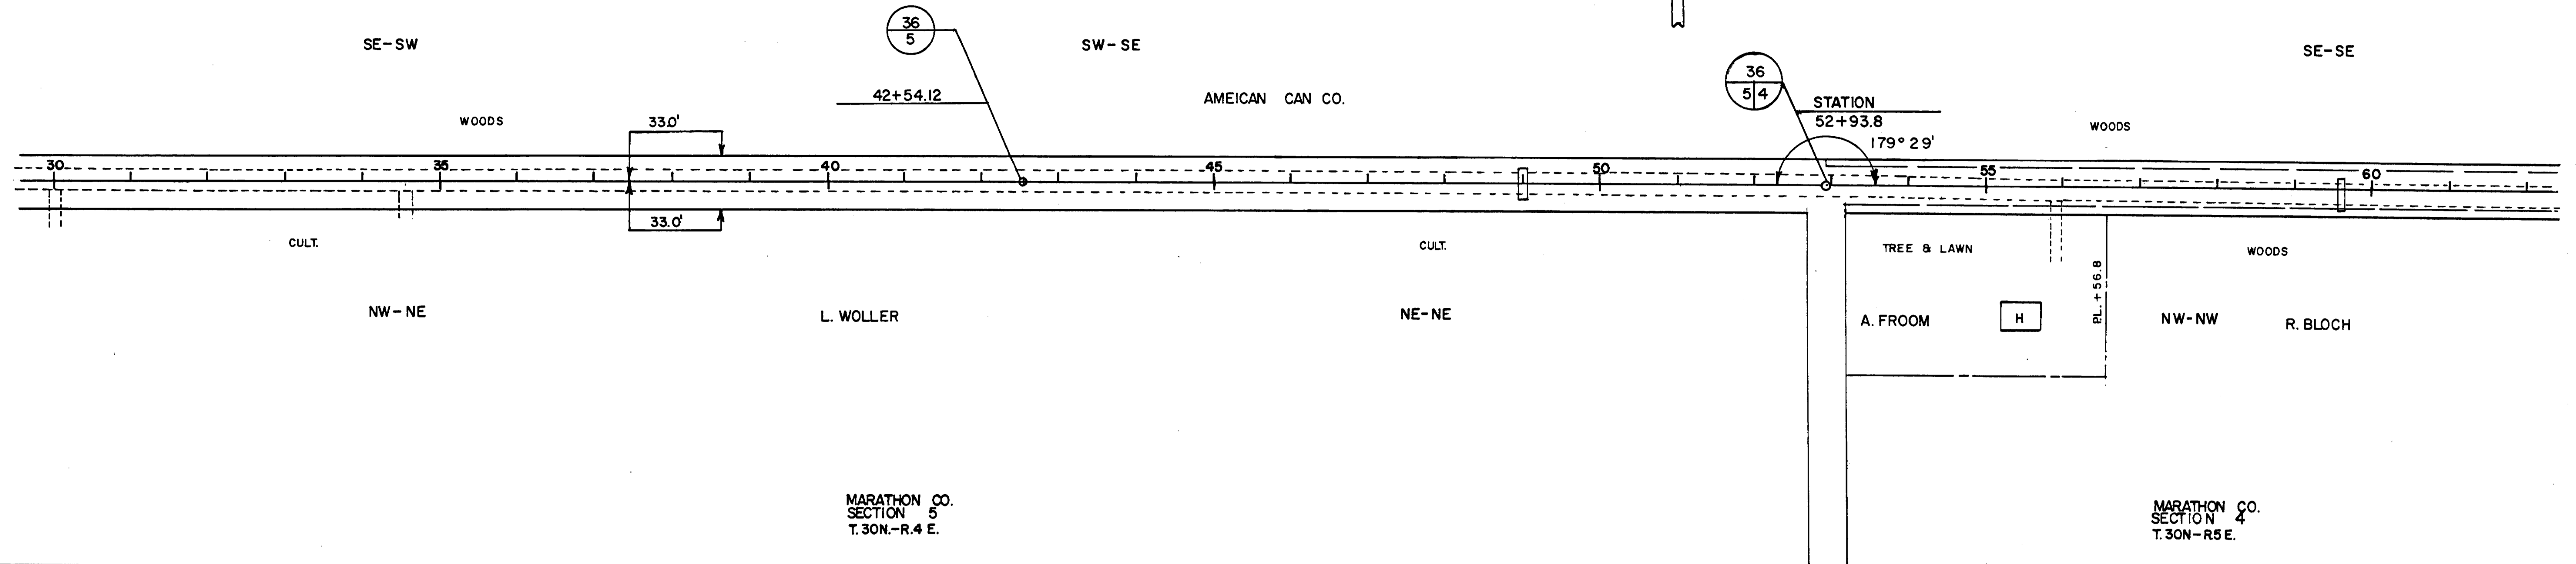



PLAN  
SURVEYED BY: R. J. JRD  
NOTED BY: [blank]  
NOTE BOOK NO. [blank]  
DATE OF WAY CHECK: [blank]

PROFILE  
SURVEYED BY: [blank]  
NOTED BY: [blank]  
NOTE BOOK NO. [blank]  
DATE OF WAY CHECK: [blank]

C.T.H. "FF" HAMBURG, CORNING

BENCH MARKS			
NO.	STATION	DESCRIPTION	ELEV.
5	68+10	18" MAPLE 45' RT.	1460.06
6	79+00	16" OAK 50' RT.	1445.14

LINCOLN CO.  
SECTION 31  
T. 31N.-R. 4 E.

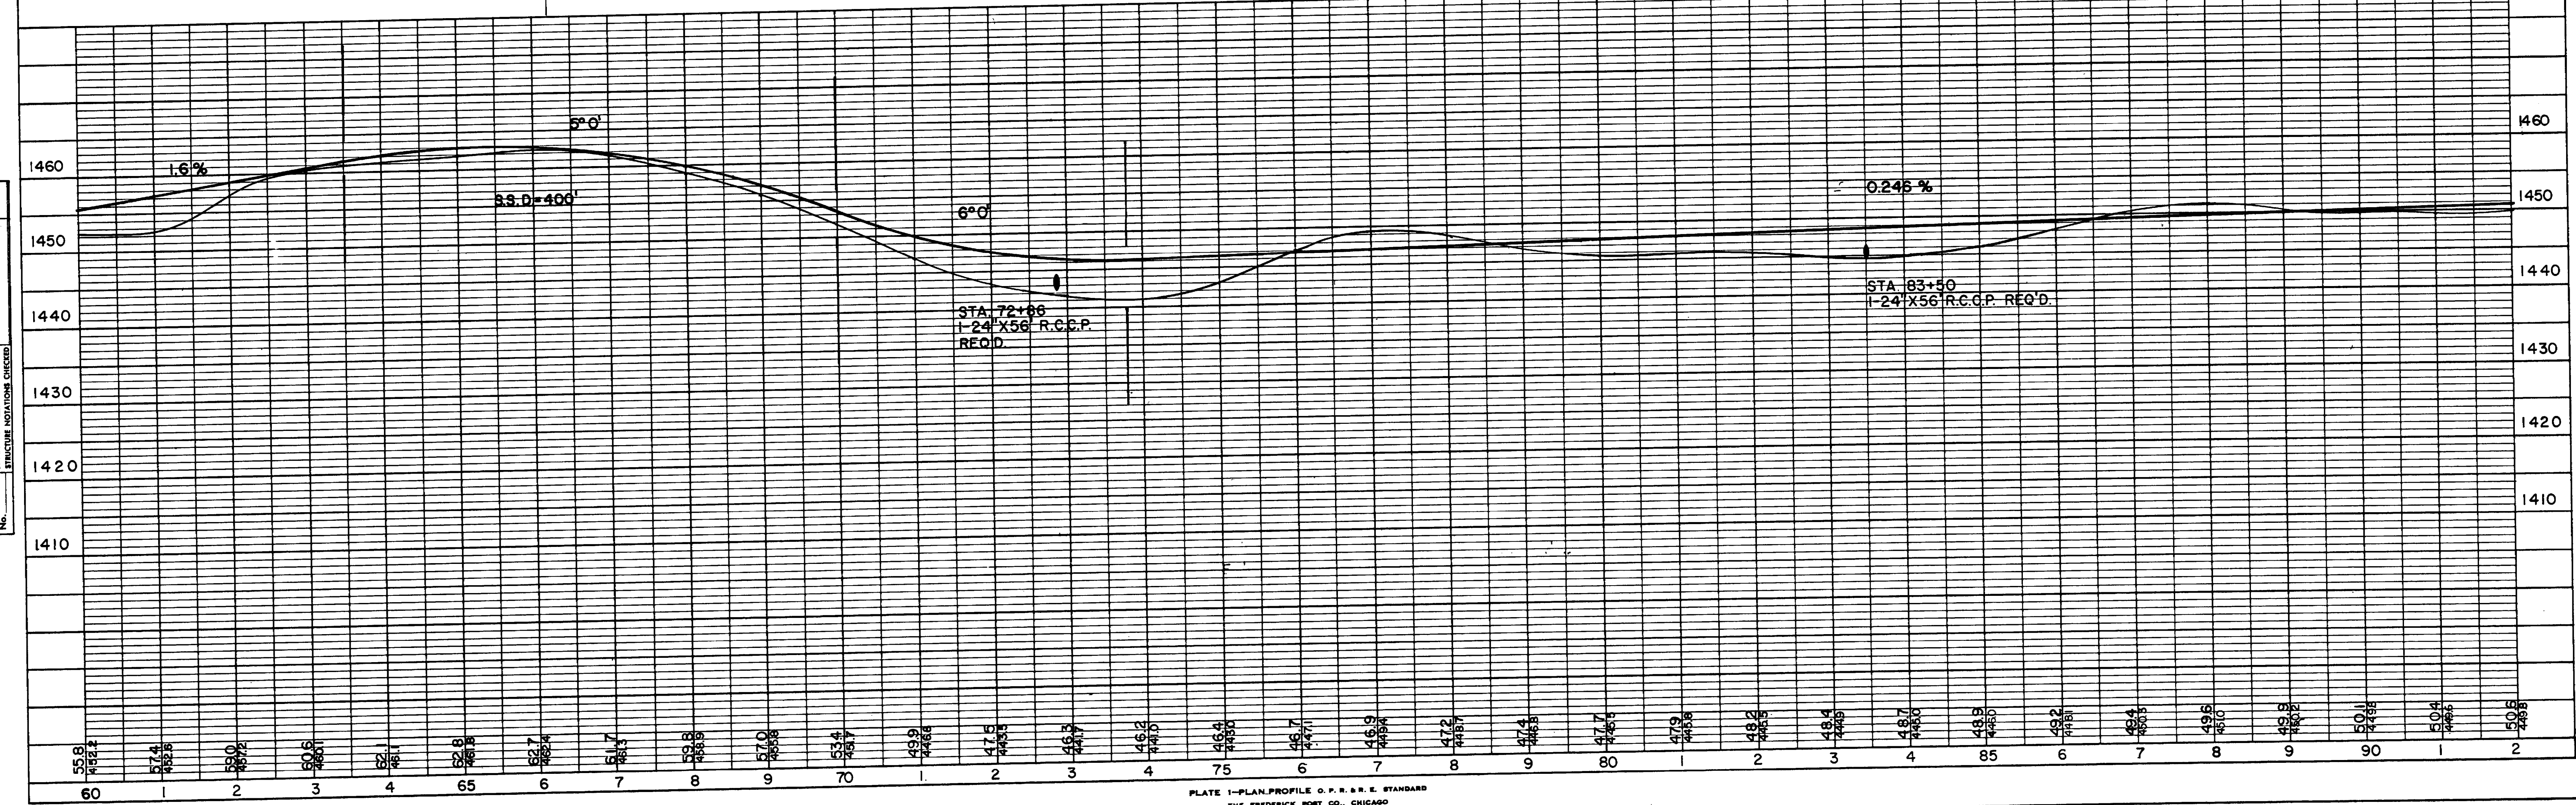
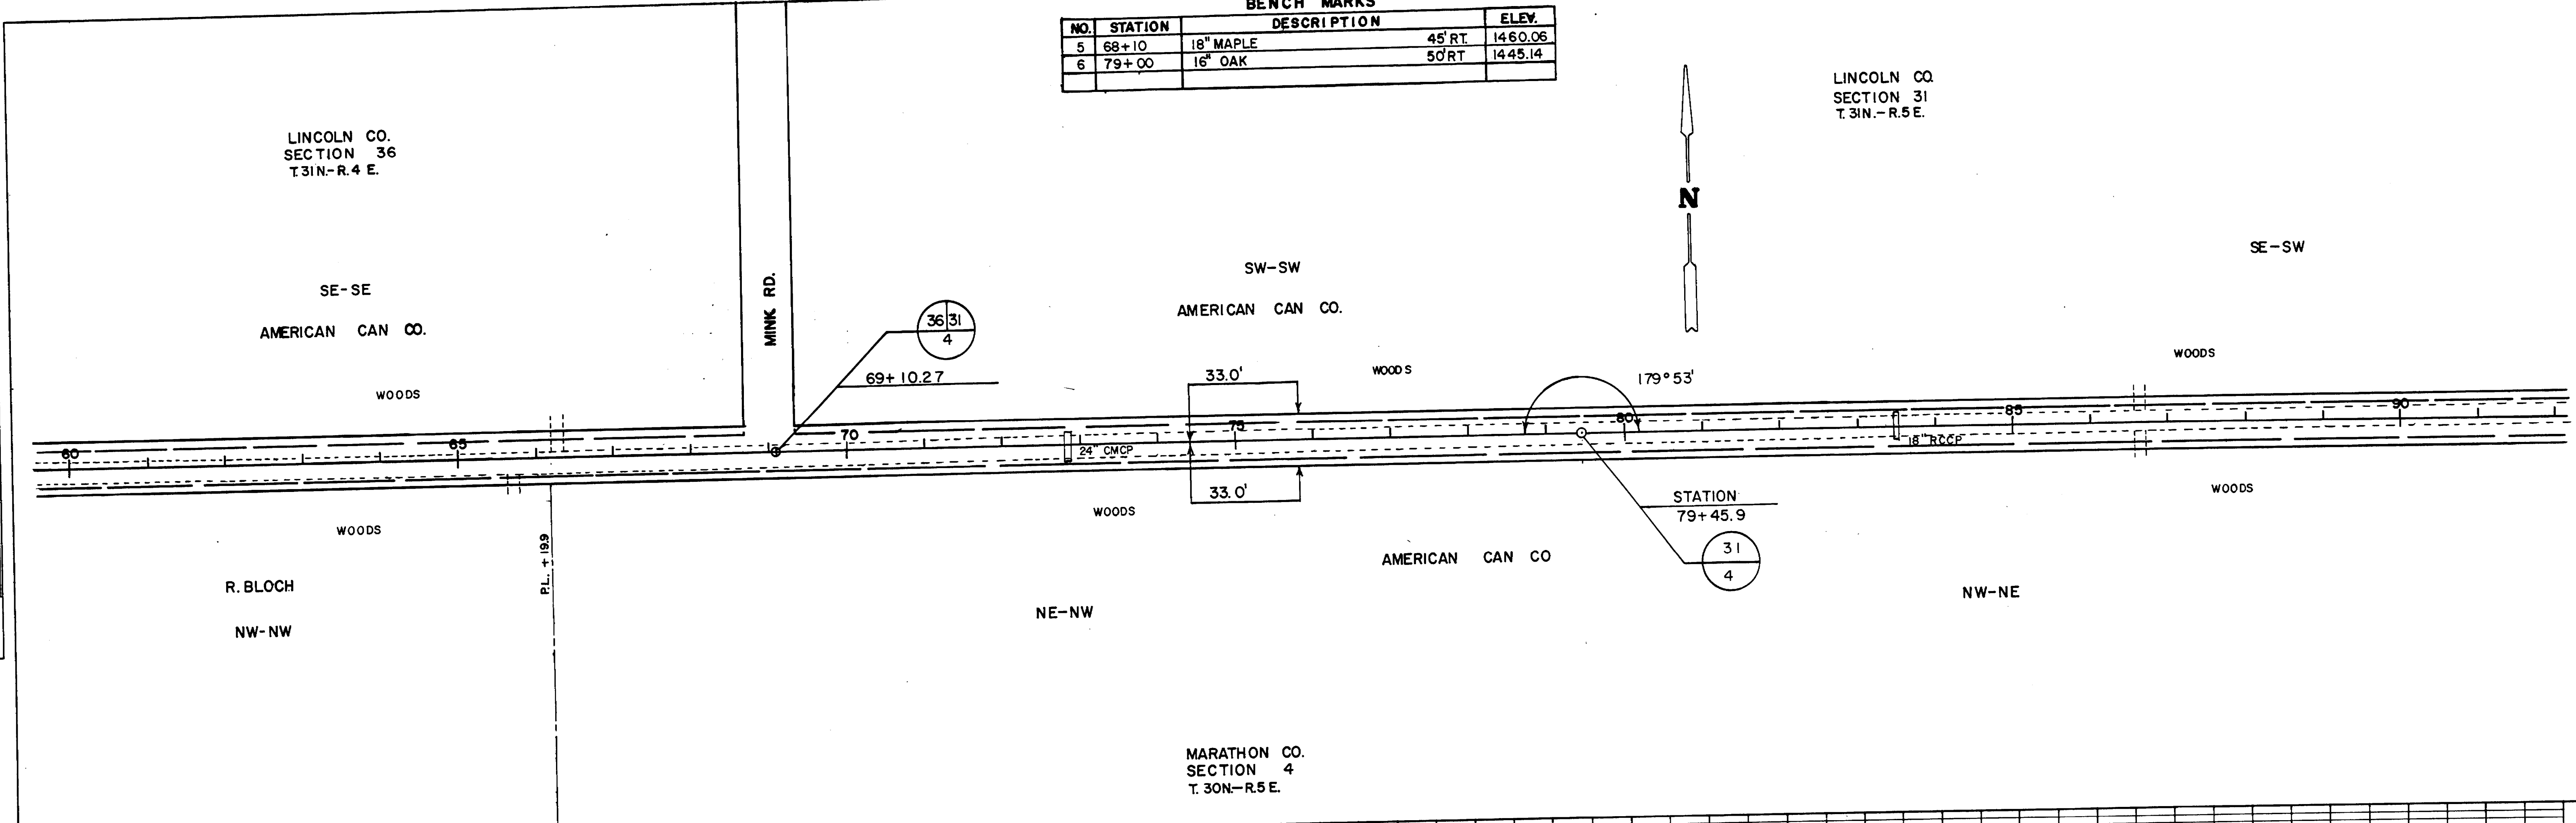


DRAWN BY: J.M.L. 11/11/11  
 CHECKED BY: J.M.L. 11/11/11  
 INCHES: 1/4" = 1'-0"  
 NOTE BOOK: 11/11/11  
 NO. OF WAY CHECKED: 11/11/11

PLOTTED BY: J.M.L. 11/11/11  
 CHECKED BY: J.M.L. 11/11/11  
 INCHES: 1/4" = 1'-0"  
 NOTE BOOK: 11/11/11  
 NO. OF WAY CHECKED: 11/11/11

BENCH MARKS			
NO.	STATION	DESCRIPTION	ELEV.
7	95+35	24" MAPLE	40RT 1450.42
8	106+30	FENCE POST	40' RT 1425.56
9	119+96	FENCE POST	36' RT 1474.51

LINCOLN CO.  
SECTION 31  
T.31N-R.5 E.

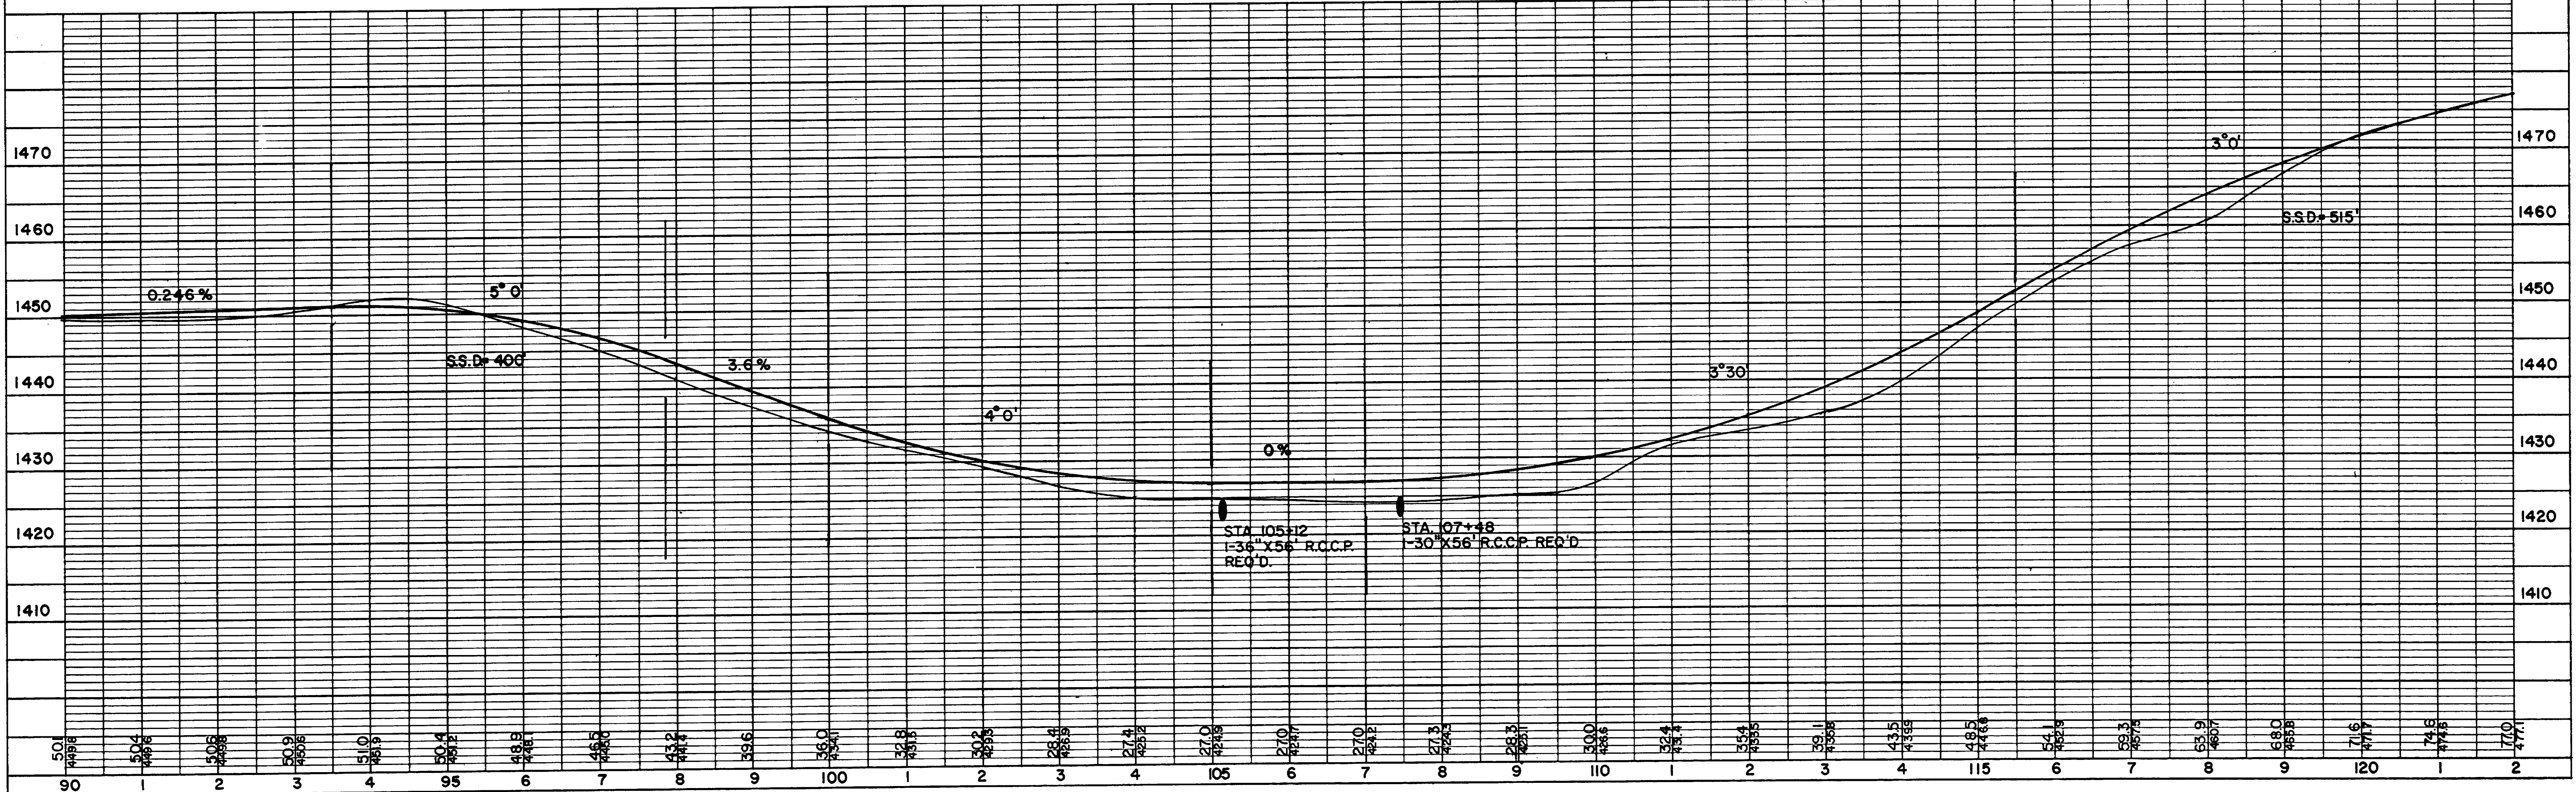
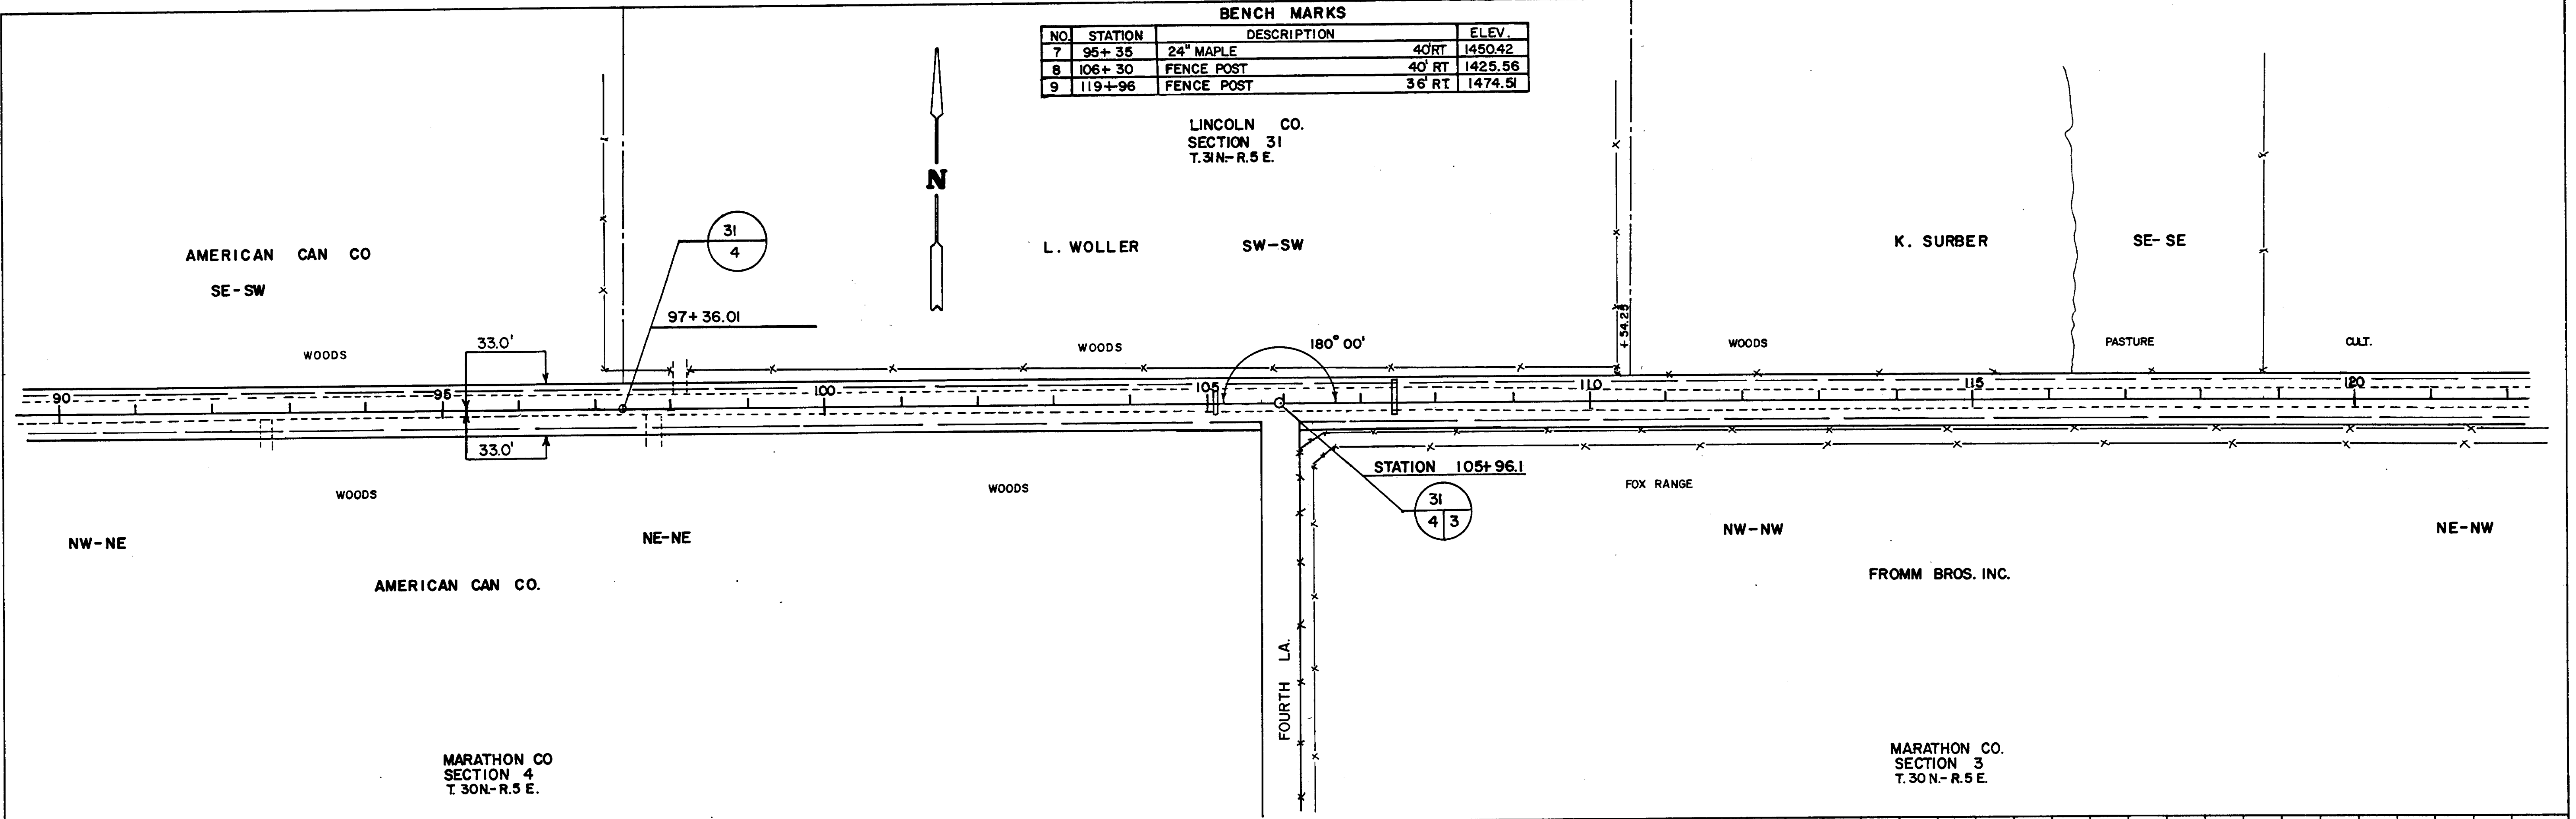


SURVEYED BY: [ ]  
 DRAWN BY: [ ]  
 CHECKED BY: [ ]  
 DATE: [ ]

SURVEYED BY: [ ]  
 DRAWN BY: [ ]  
 CHECKED BY: [ ]  
 DATE: [ ]

C.T.H. "FF" HAMBURG, CORNING

BENCH MARKS			
NO.	STATION	DESCRIPTION	ELEV.
10	133+40	12" MAPLE	35' LT. 1468.94
11	144+50	14" BASSWOOD	40' LT. 1471.20

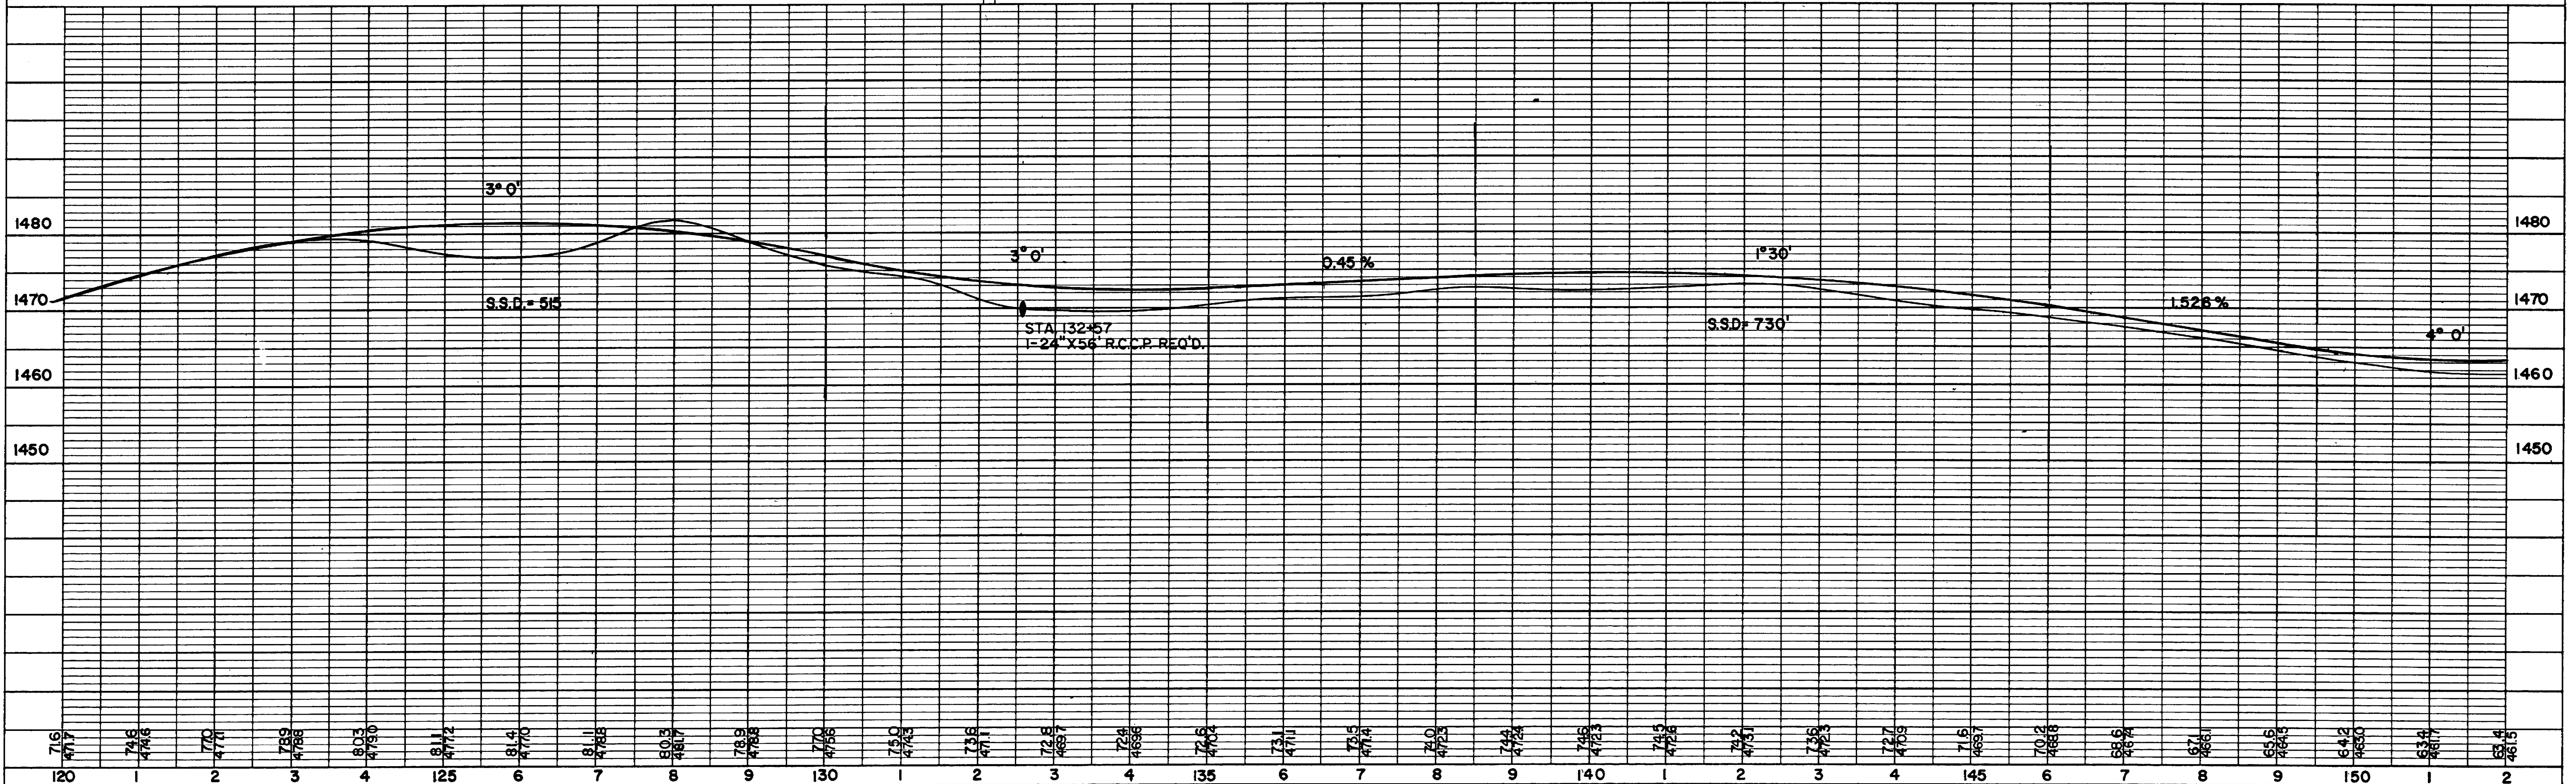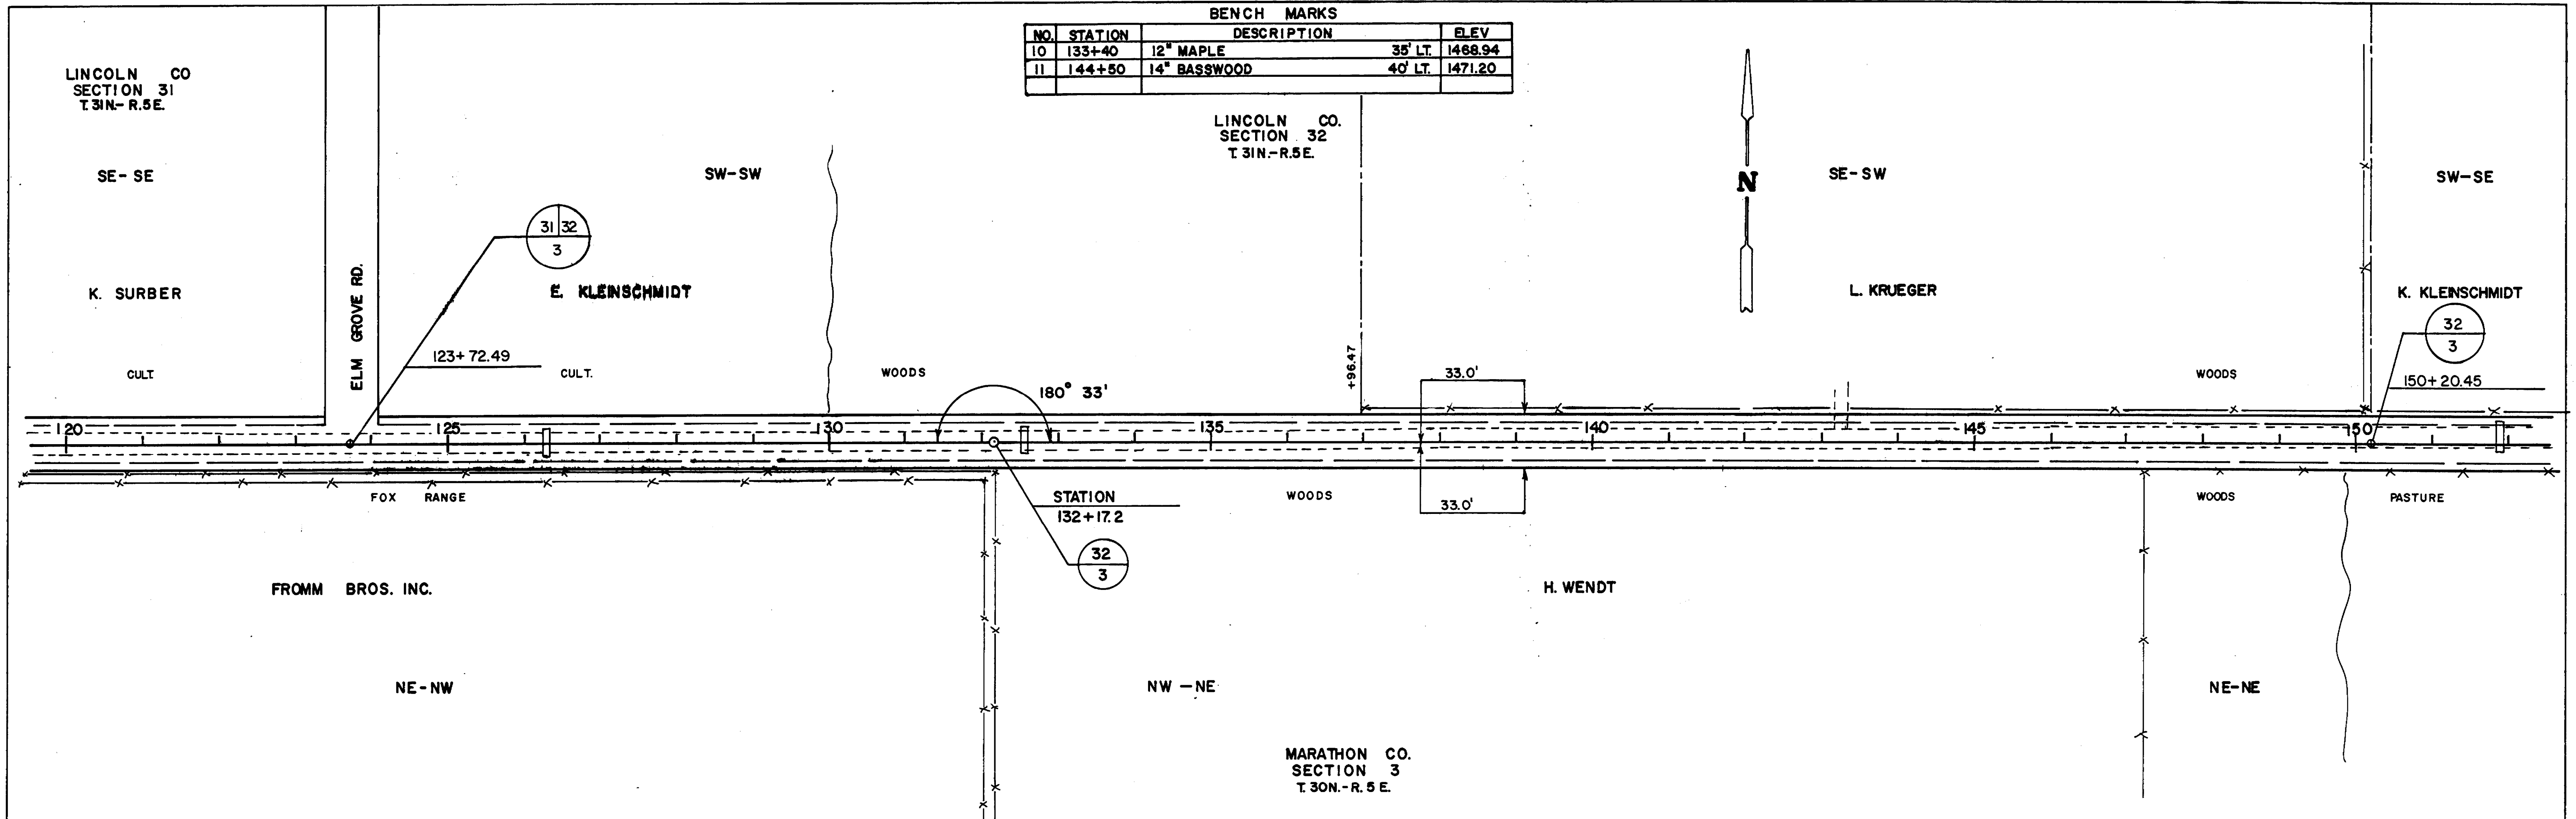


PLAN  
REVISIONS  
NOTED  
NOTE BOOK  
ALIGNMENT CHECKED  
BY: [ ]  
No. [ ]

PLAN  
REVISIONS  
NOTED  
NOTE BOOK  
ALIGNMENT CHECKED  
BY: [ ]  
No. [ ]



BENCH MARKS			
NO.	STATION	DESCRIPTION	ELEV.
12	158+25	16" ASH	40' RT 1474.52

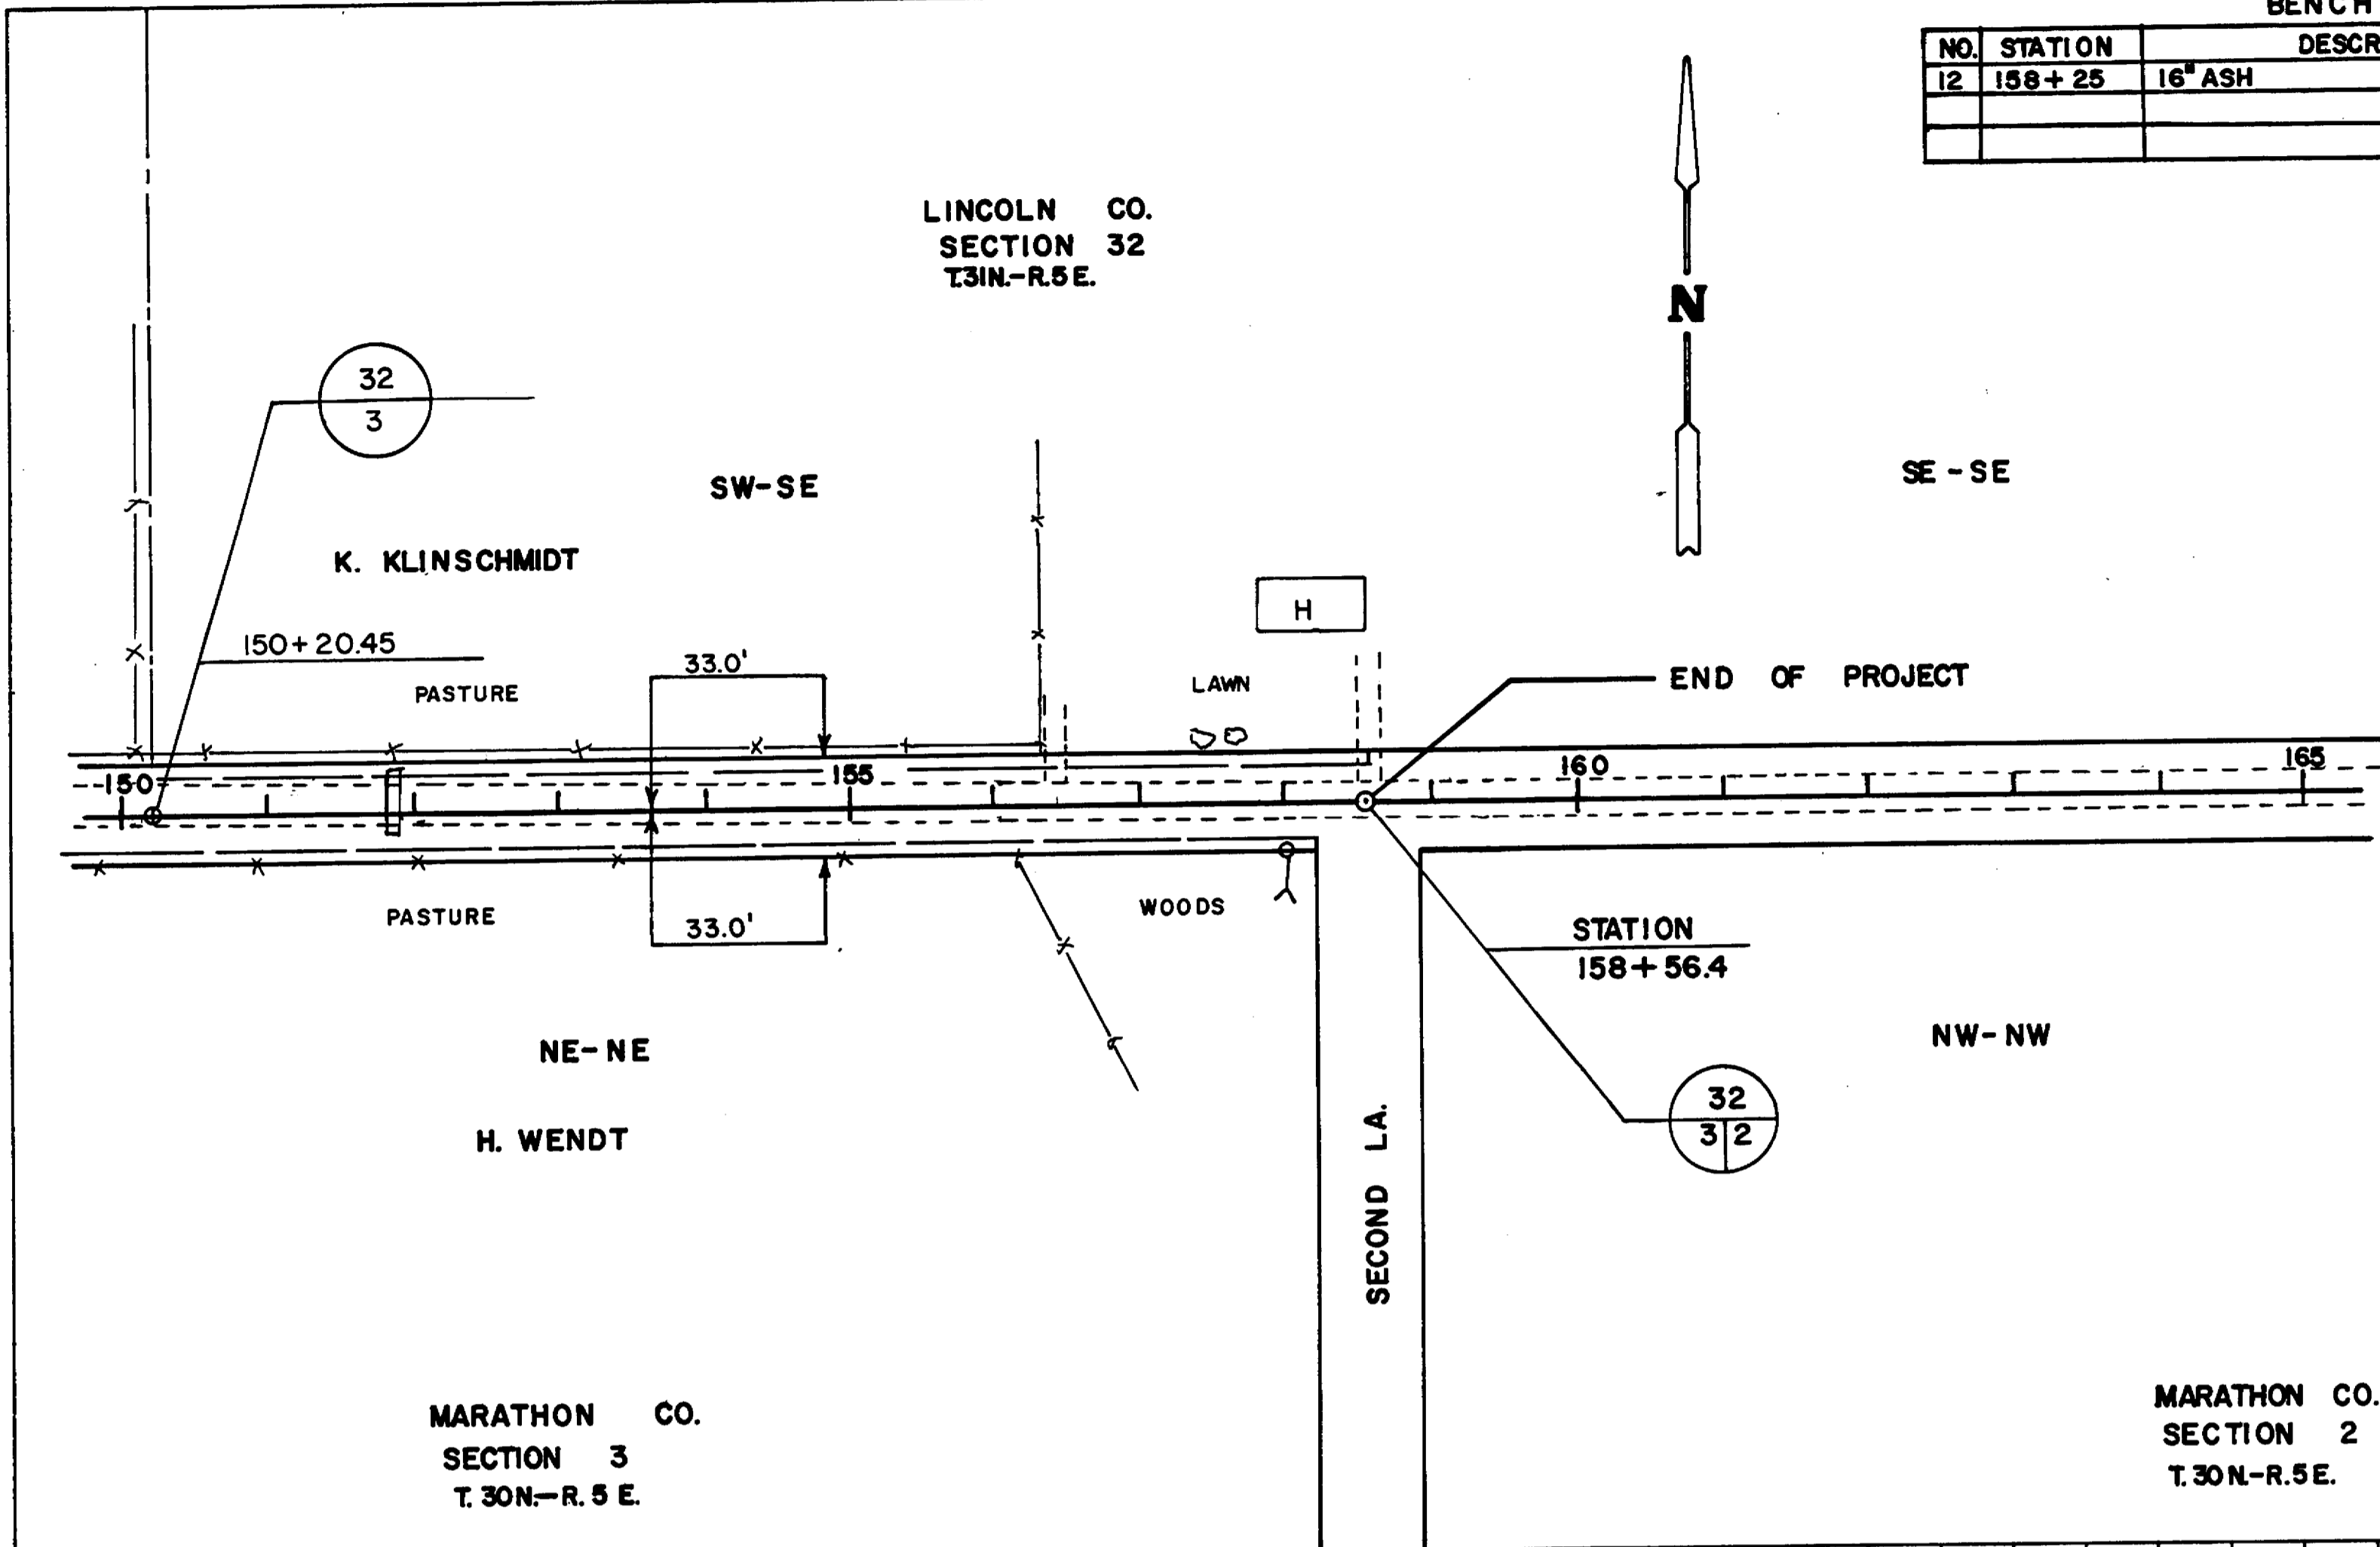

PLAN  
SURVEYED BY RKF/JRD 79  
NOTED BY [unclear]  
NOTE BOOK NO. [unclear]

PROFILE  
SURVEYED BY [unclear]  
NOTED BY [unclear]  
NOTE BOOK NO. [unclear]