




General Zoning EXAMPLE SITE PLAN

Permit # 2020-Z-123	Date: 11/17/20	Notes/Comments:	1" = 24'
Pin # 064-2709-245-0021			
Owner(s): Johnathan Doe			
Address: 123456 Town Road, Hatley, WI 54440			
Project: Building a Home and Detached Garage			

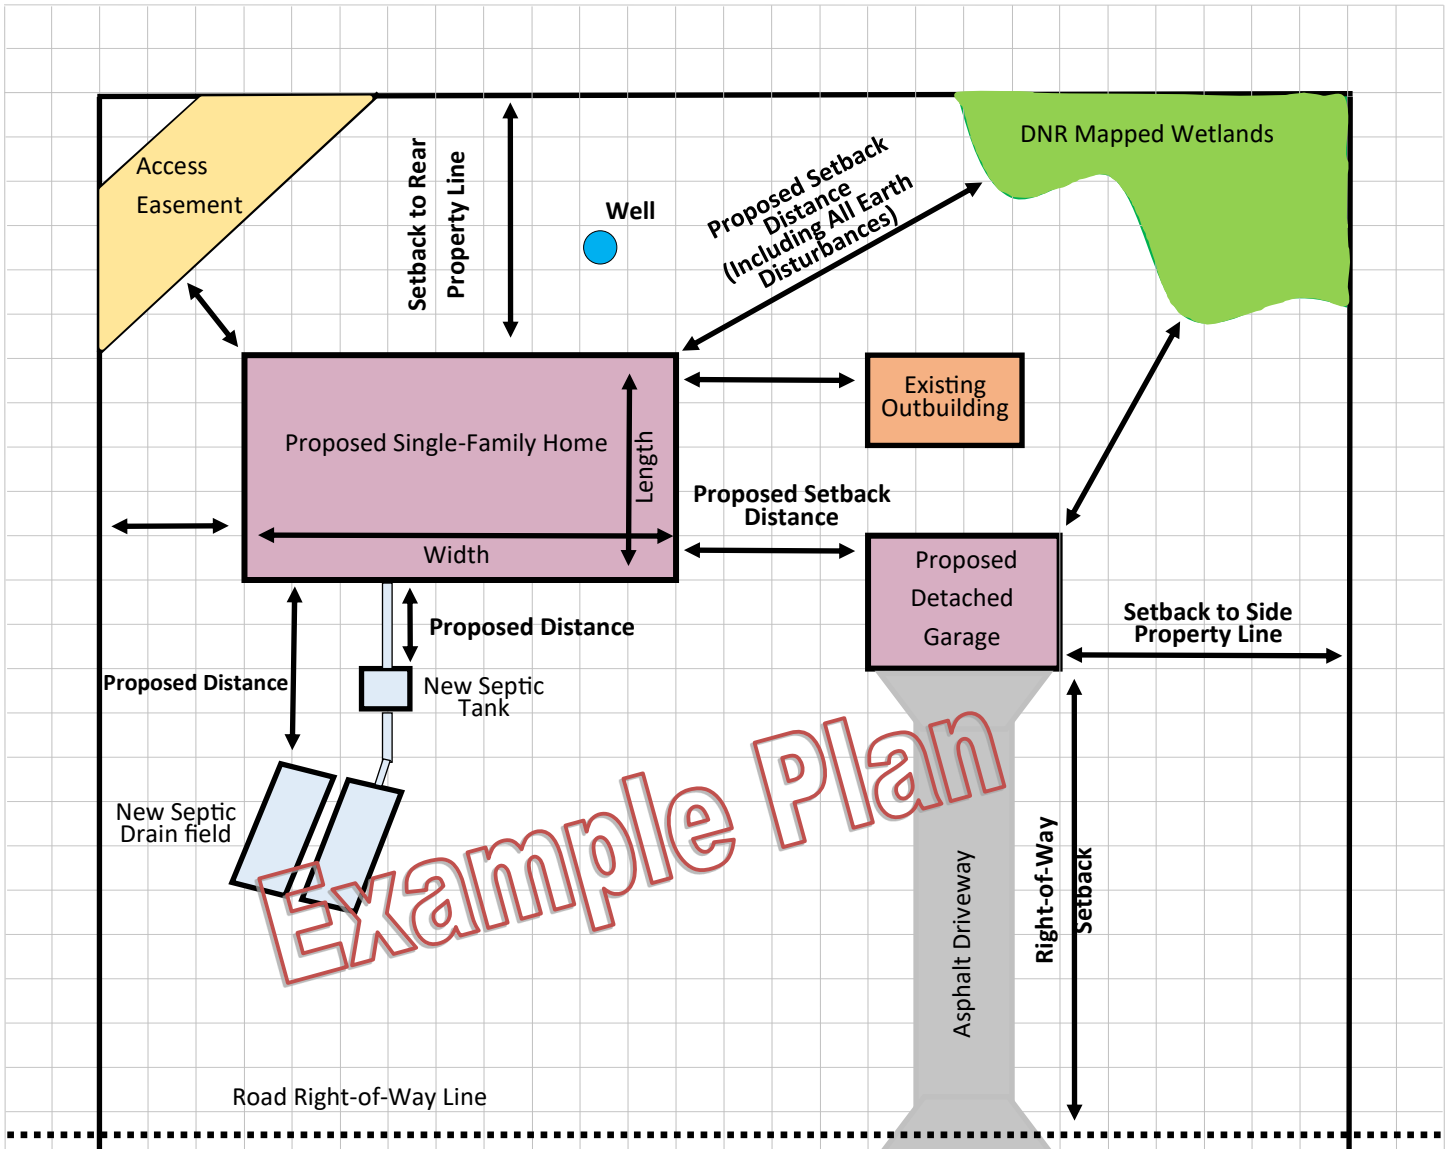

Example Plan

Requirements to be shown: ♦ Location and dimensions of all existing & proposed buildings. ♦ Location of existing or proposed private onsite wastewater treatment system, wells, and driveways.	♦ <u>Proposed setback distances</u> to side and rear property lines, roads (either right-of-way line or centerline), septic system components, and unique site features such as wetlands and waterways. ♦ Indicate & label the location of any public and private street. ♦ Location and proposed setback to any recorded access easements.
---	---



SITE PLAN

Permit #	Date:	Notes/Comments:	1" = ___'
Pin #			
Owner(s):			
Address:			
Project Type:			



<p>Requirements to be shown:</p> <ul style="list-style-type: none"> ◆ Location and dimensions of all existing & proposed buildings. ◆ Location of existing or proposed private onsite wastewater treatment system, wells, and driveways. ◆ Proposed setback distances to side and rear property lines, roads (either right-of- 	<p>way line and/or centerline), septic system components (tanks and/or drain fields), and unique site features such as wetlands and waterways.</p> <ul style="list-style-type: none"> ◆ Indicate & label the location of any public and private street. ◆ Location and proposed setback to any recorded access easements. 	<p>Road Setback: _____ft from centerline Side Yard Setbacks: _____ft and _____ft Rear Yard Setback: _____ft Max. Building Height: _____ft Setback from Ordinary High Water Mark _____ft Setback from Mapped Wetland Areas _____ft Septic Component Setbacks: _____ft and _____ft Lot Width at Building Line: _____ft</p>
---	--	---