





PLAN	SURVEYED	DATE
	NOTED	6-51
	ALIGNED	
	CHECKED	
	BY	C.E.C.
	NO.	

PROFILE	SURVEYED	DATE
	NOTED	6-51
	GRADES	
	CHECKED	
	BY	C.E.C.
	NO.	

B.P.R. DIVISION	PROJECT	SHEET NUMBER	TOTAL SHEETS
5N			

BENCH MARKS			
1	228+75	SPIKE IN 18" PINE	50'R 445.98
2	232+80	" " P. POLE	33'R 444.28
3	13+20	3RD FEN. POST	R 495.45
4	23+50	P. POLE	35'R 479.24
5	27+09	12" ELM	50'L 453.63
6	29+13	TOP SE WING BRIDGE	451.87
7	39+50	18" MAPLE	50'L 498.02
8	50+00	12" PINE	55'R 495.88

42.5 TO WILLOW SW  
39.6 TO STAKE SW  
72.0 TO 24" ELM NW  
54.5 TO POLE SE

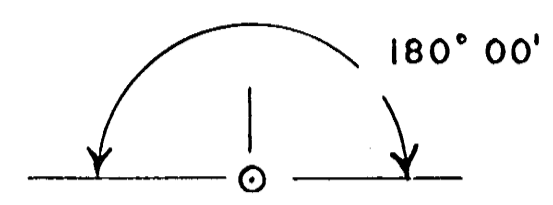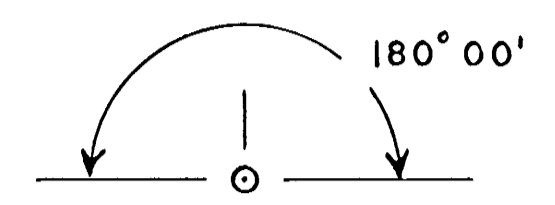

STA. 237+07.9A = STA. 0+00B

SEC. 29  
T28N  
R6E

D = 6°  
Δ = 46° 03'  
P.I. = 231+17.0  
T = 405.9'  
L = 767.5'

SE-SE HERB. RUPLINGER NE-SE

SE-NE EDW. BLUME

NE-NE EDW. BLUME

SW-SW B., A. & J. CICHON

NW-SW ROBER BOEHM

1-BEAM BRIDGE TO REMAIN  
STA. 29+13.0 TO 29+30.0  
14' SPAN - 19' RDWY

SW-NW A. PETZNICK

NW-NW ERV. BEILKE

D = 10°  
Δ = 89° 11'  
T = 564.9'  
L = 891.8'  
P.C. = 46+77.6

39.2 TO FENCE COR. NW  
65.4 TO 12" MAPLE NE  
33.7 TO 'K' SIGN SE

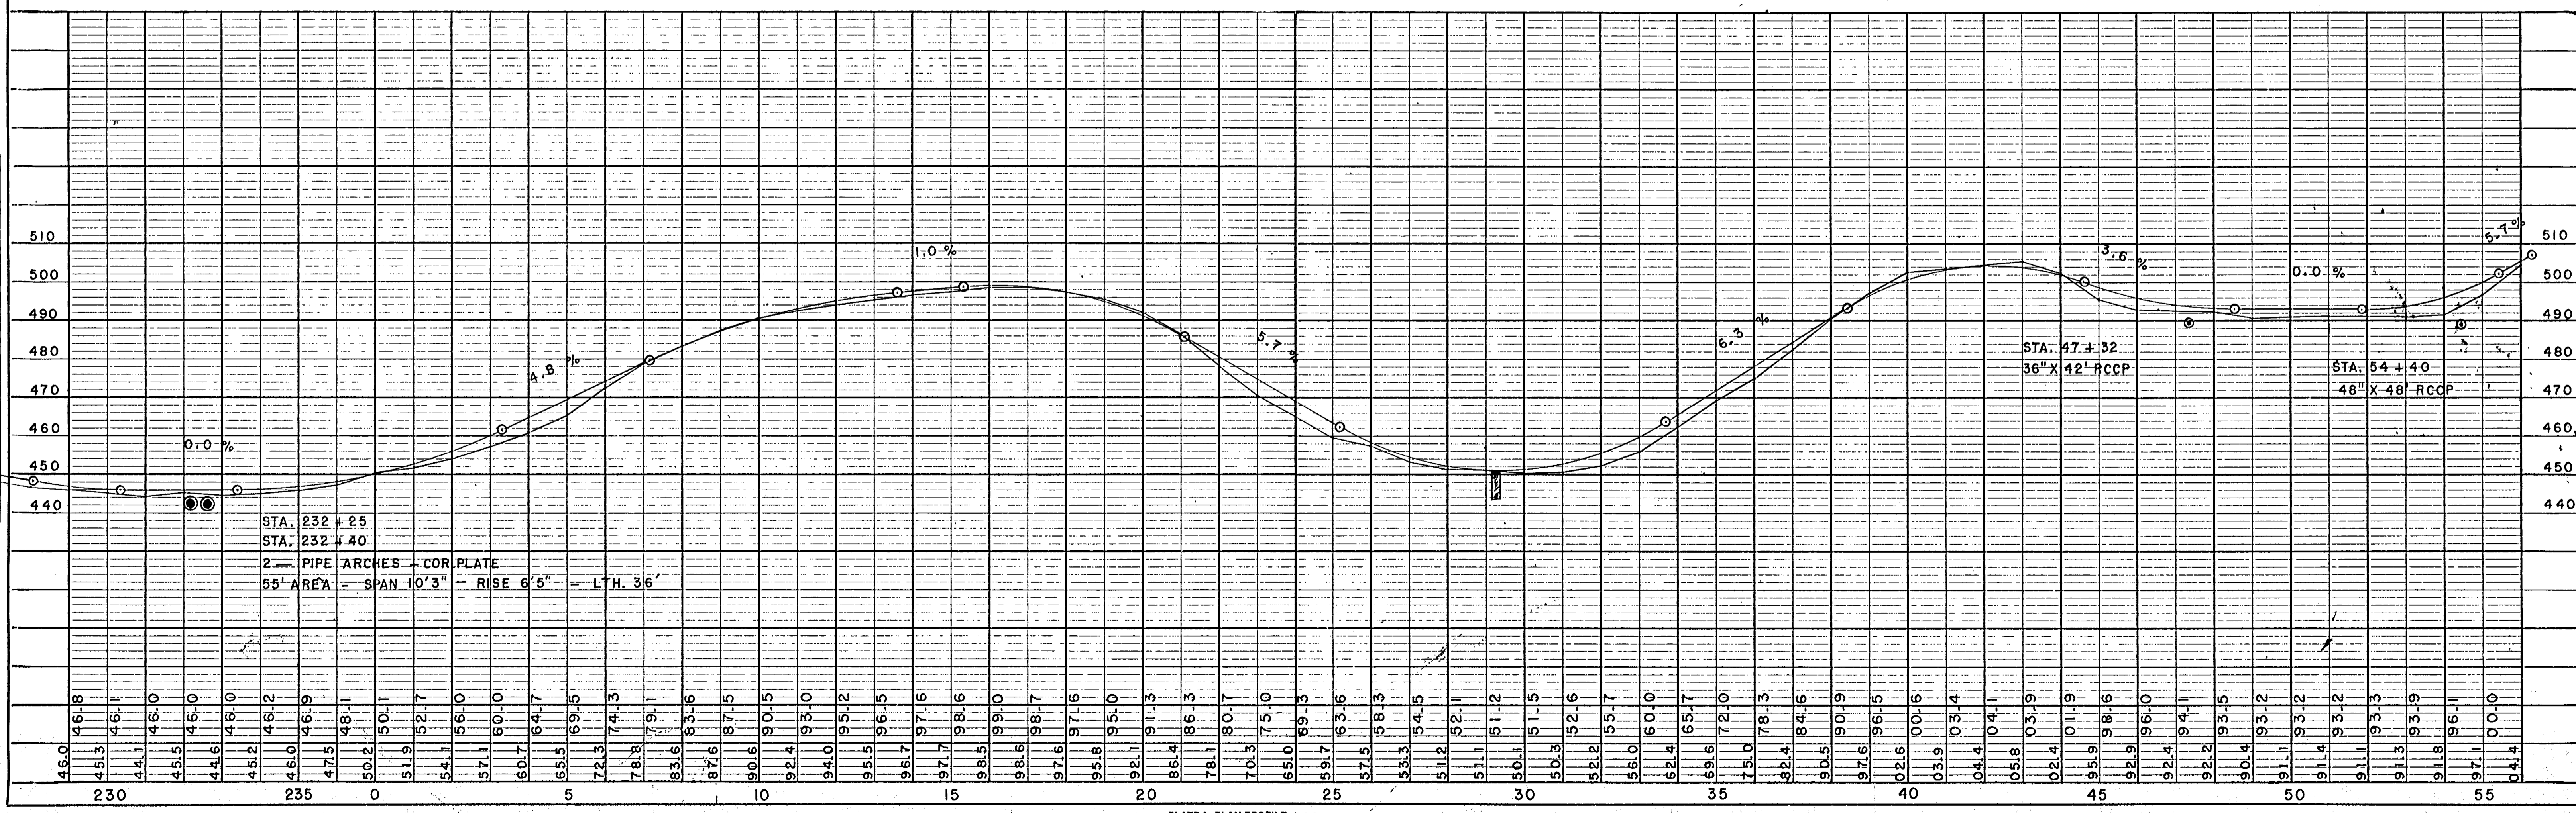


PLATE 1-PLAN-PROFILE © P.R.A.R.E. STANDARD  
THE HOLLISTON MILLS, INC. CHICAGO

PLAN	SURVEYED PLOTTED NOTE BOOK NO.	C.E.C.	DATE
			6-51

PROFILE	SURVEYED PLOTTED NOTE BOOK NO.	C.E.C.	DATE
			6-51

BENCH MARKS			
9	54+00	SPIKE IN 12" MAPLE 45' L	491.23
10	55+61	24" ELM 30' R	502.07
11	64+03	18" ELM 26' L	537.03
12	82+94	12" ELM 35' R	558.27
13	108+65	10" ASH 60' R	559.23

B.P.R. DIVISION	PROJECT	SHEET NUMBER	TOTAL SHEETS
5N			




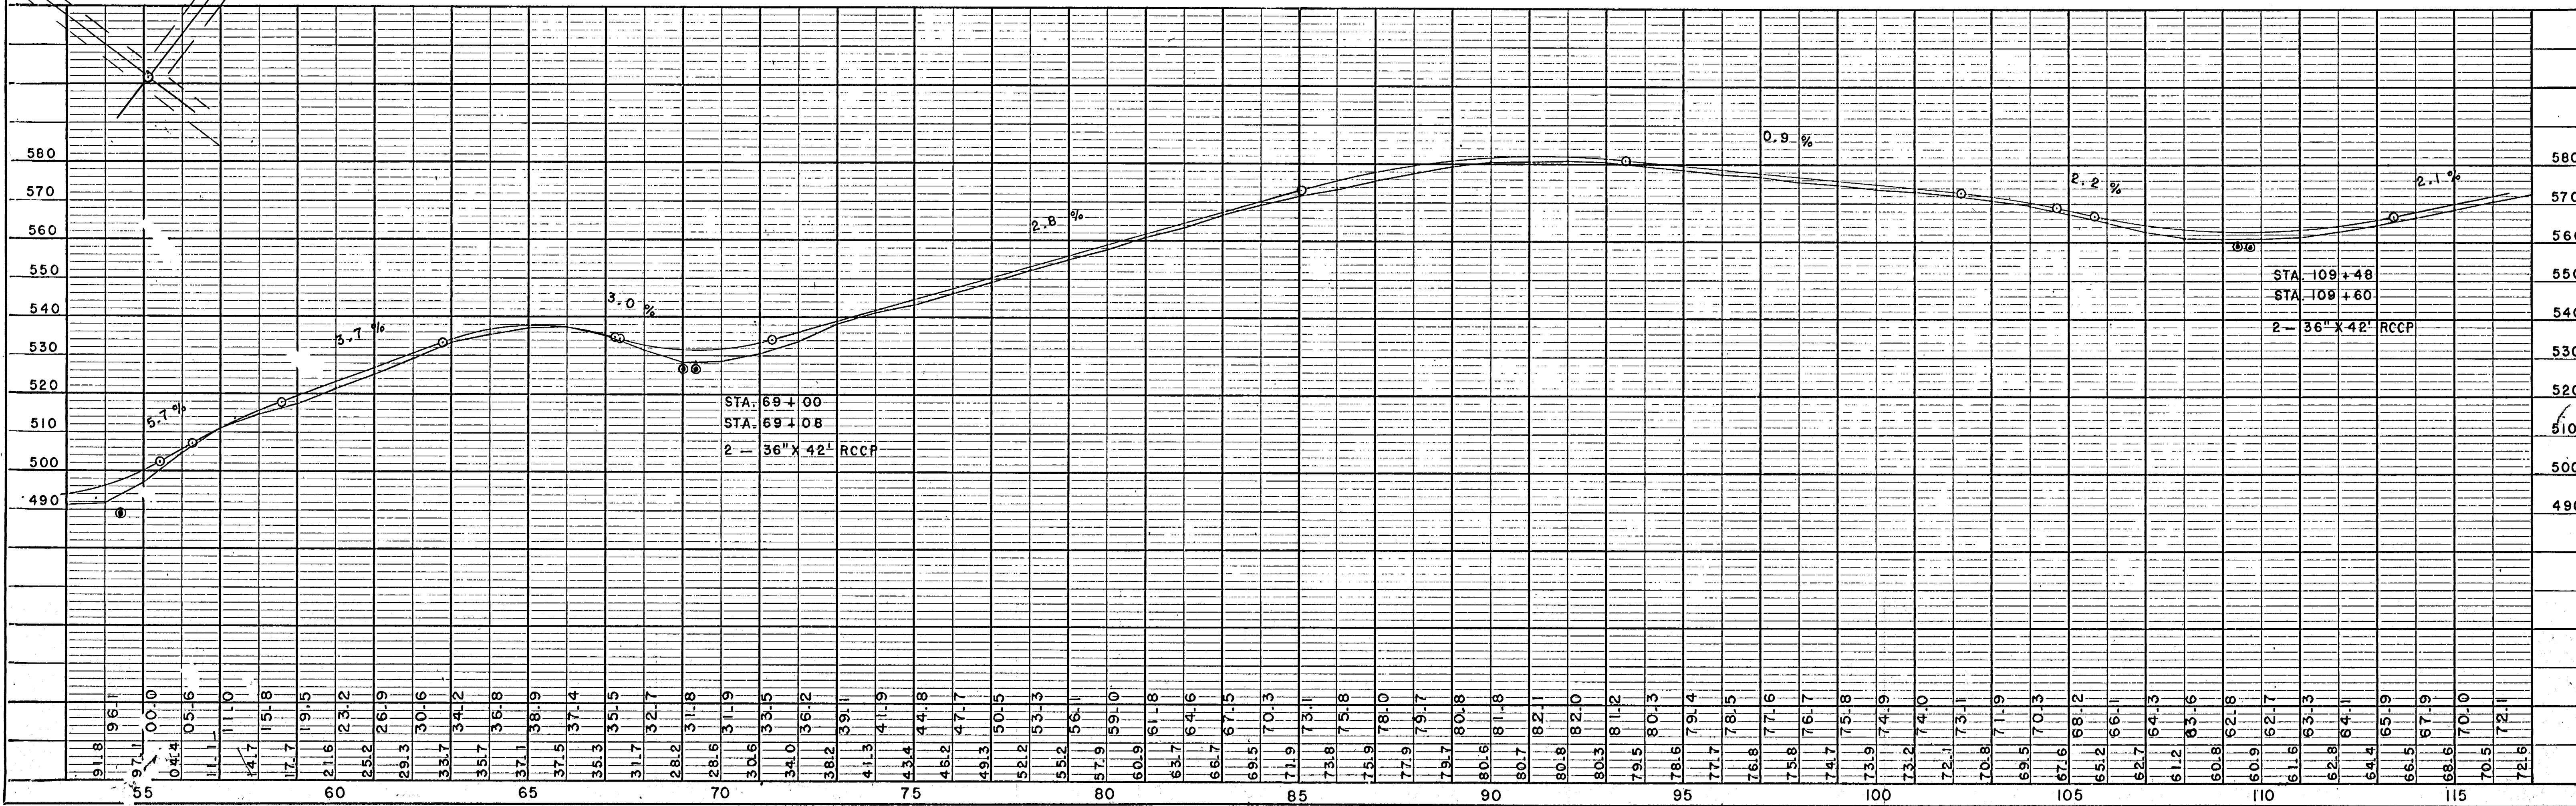


PLATE 1-PLAN-PROFILE O.P.R. & R.E. STANDARD  
THE HOLLISTON MILLS, INC. CHICAGO

B.P.R. DIVISION	PROJECT	SHEET NUMBER	TOTAL SHEETS
BN			

BENCH MARKS					
13	108 + 65	SPIKE IN	10" ASH	60' R	559.23
14		"	12" APPLE	60' R	600.89
15		"	12" ELM	140' L	603.24

DATE	6-51
BY	C.E.C.
CHECKED	
NO.	

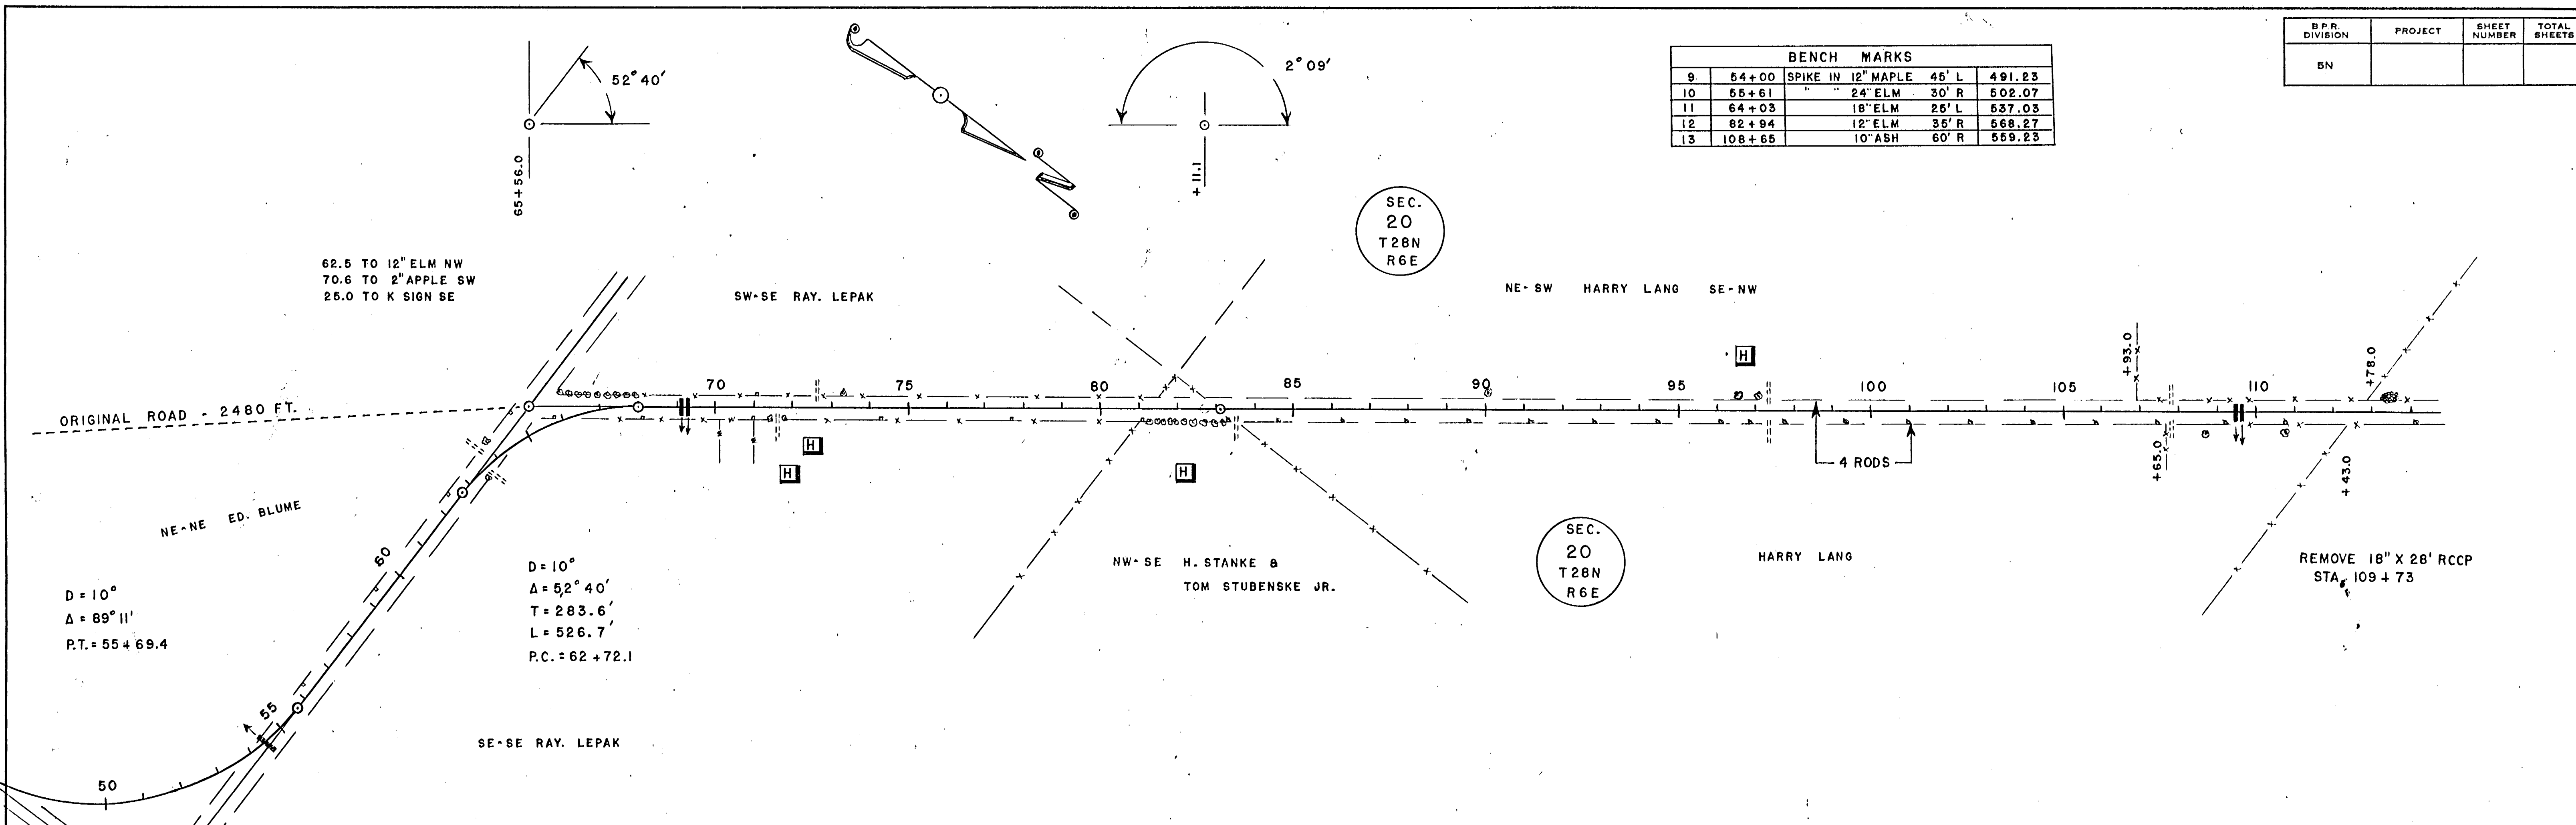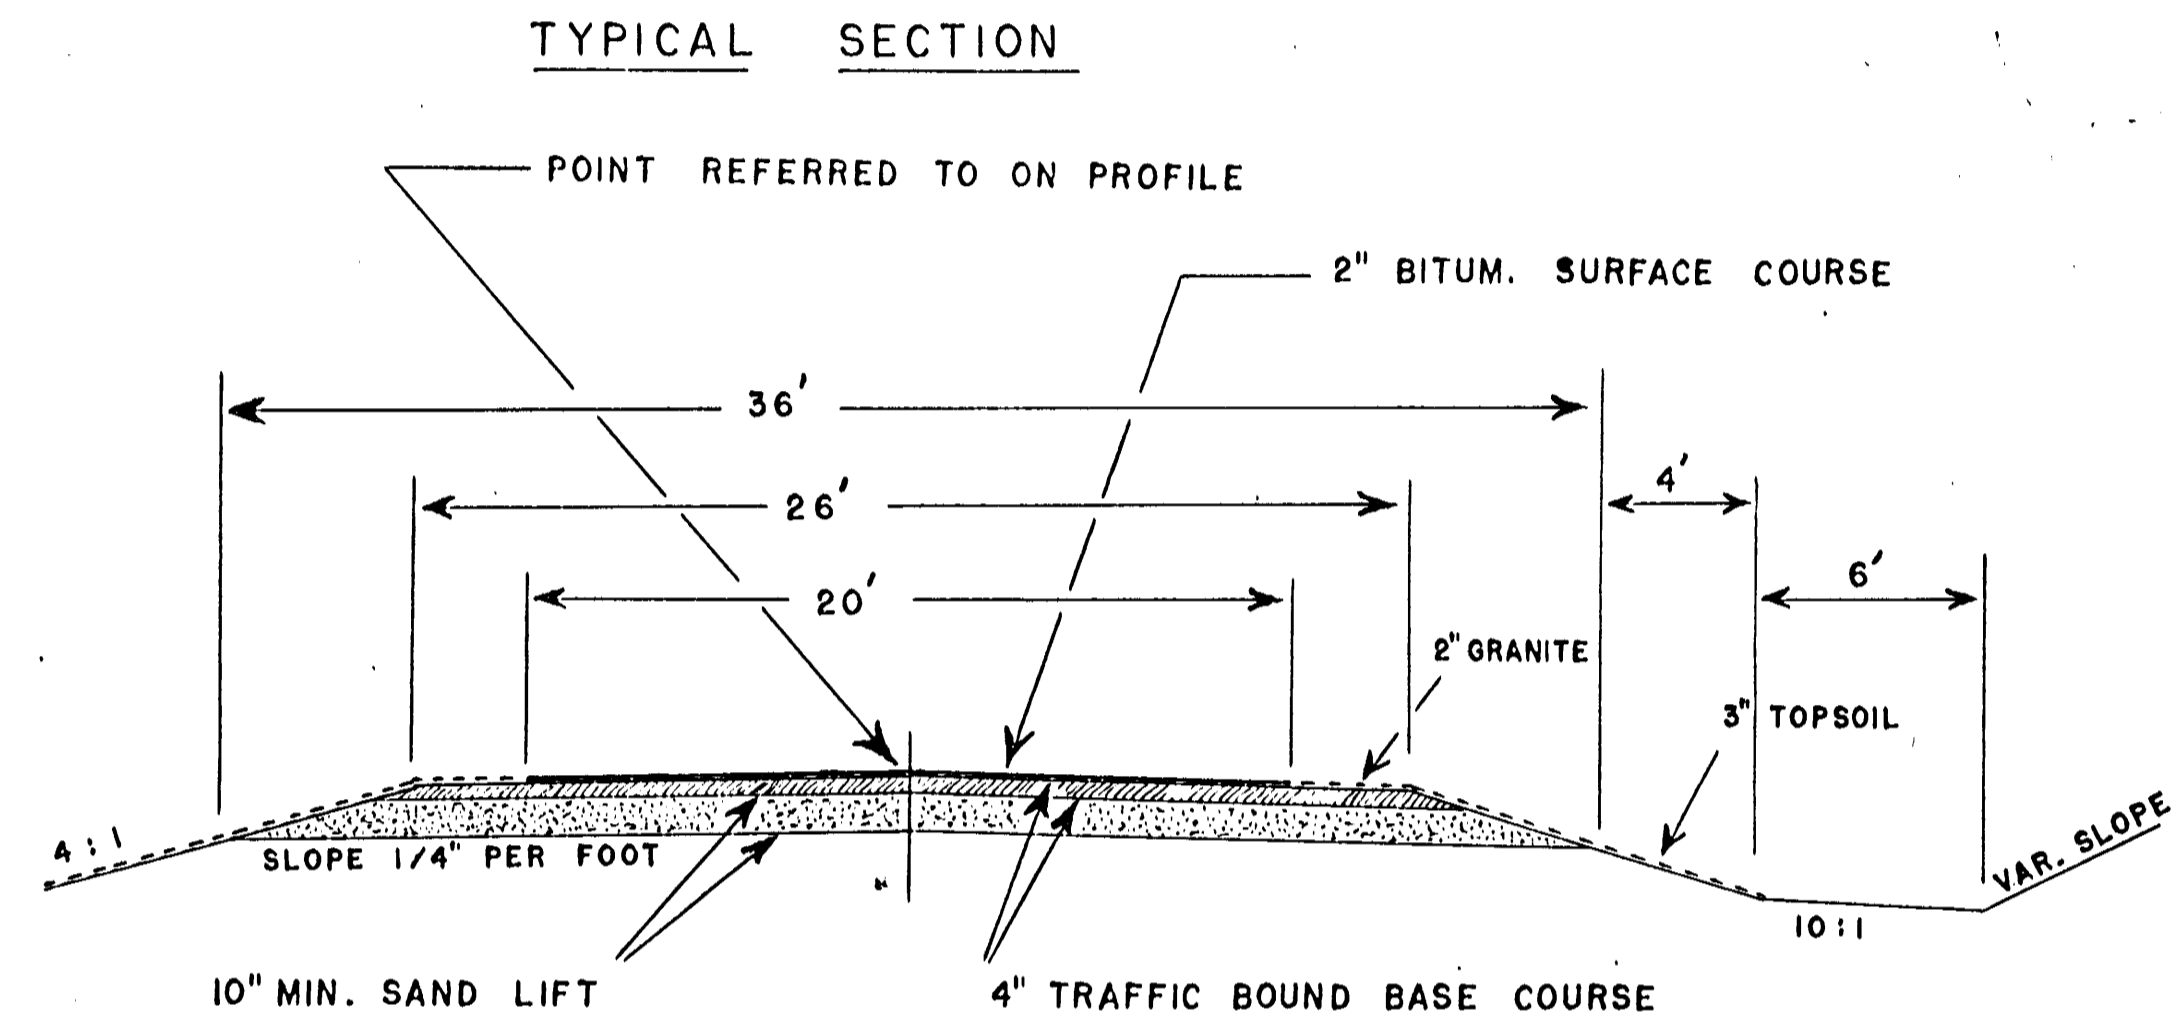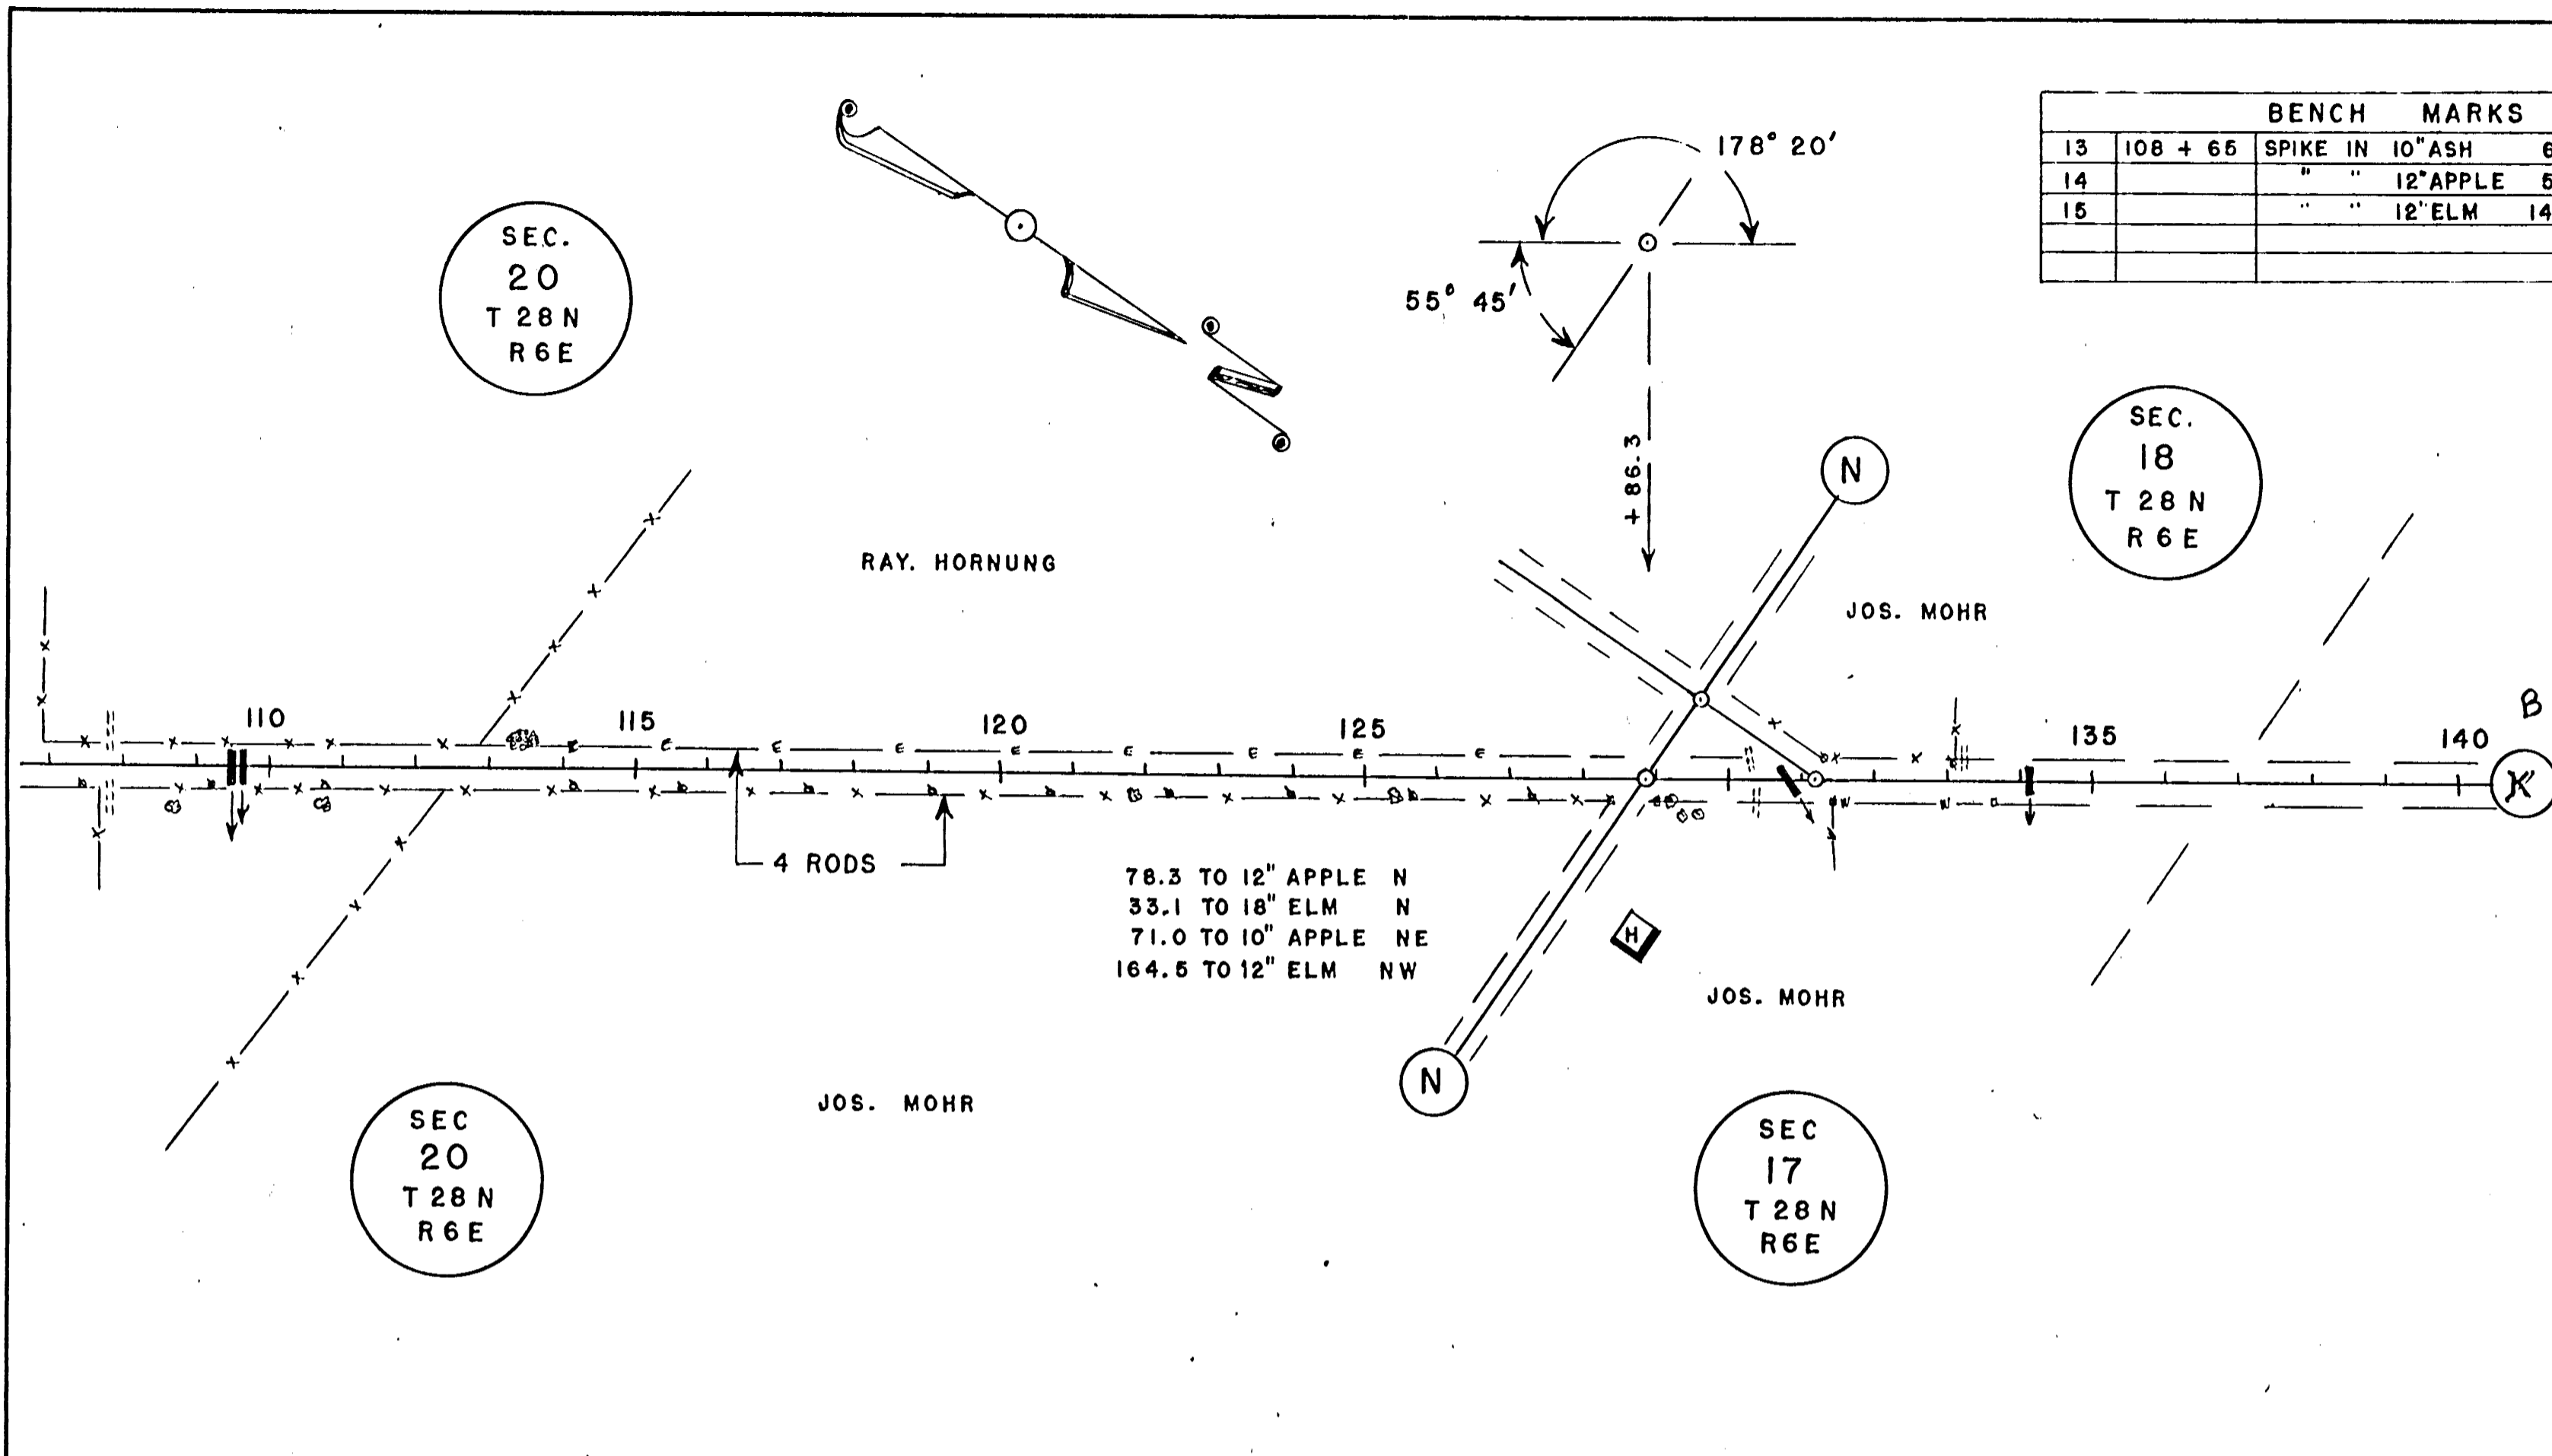

SOUTH TOWN LINE TO C-L C.T.H. "N" = 20,166.5 FT. = 3.82 MILES

DATE	6-51
BY	C.E.C.
CHECKED	
NO.	

