
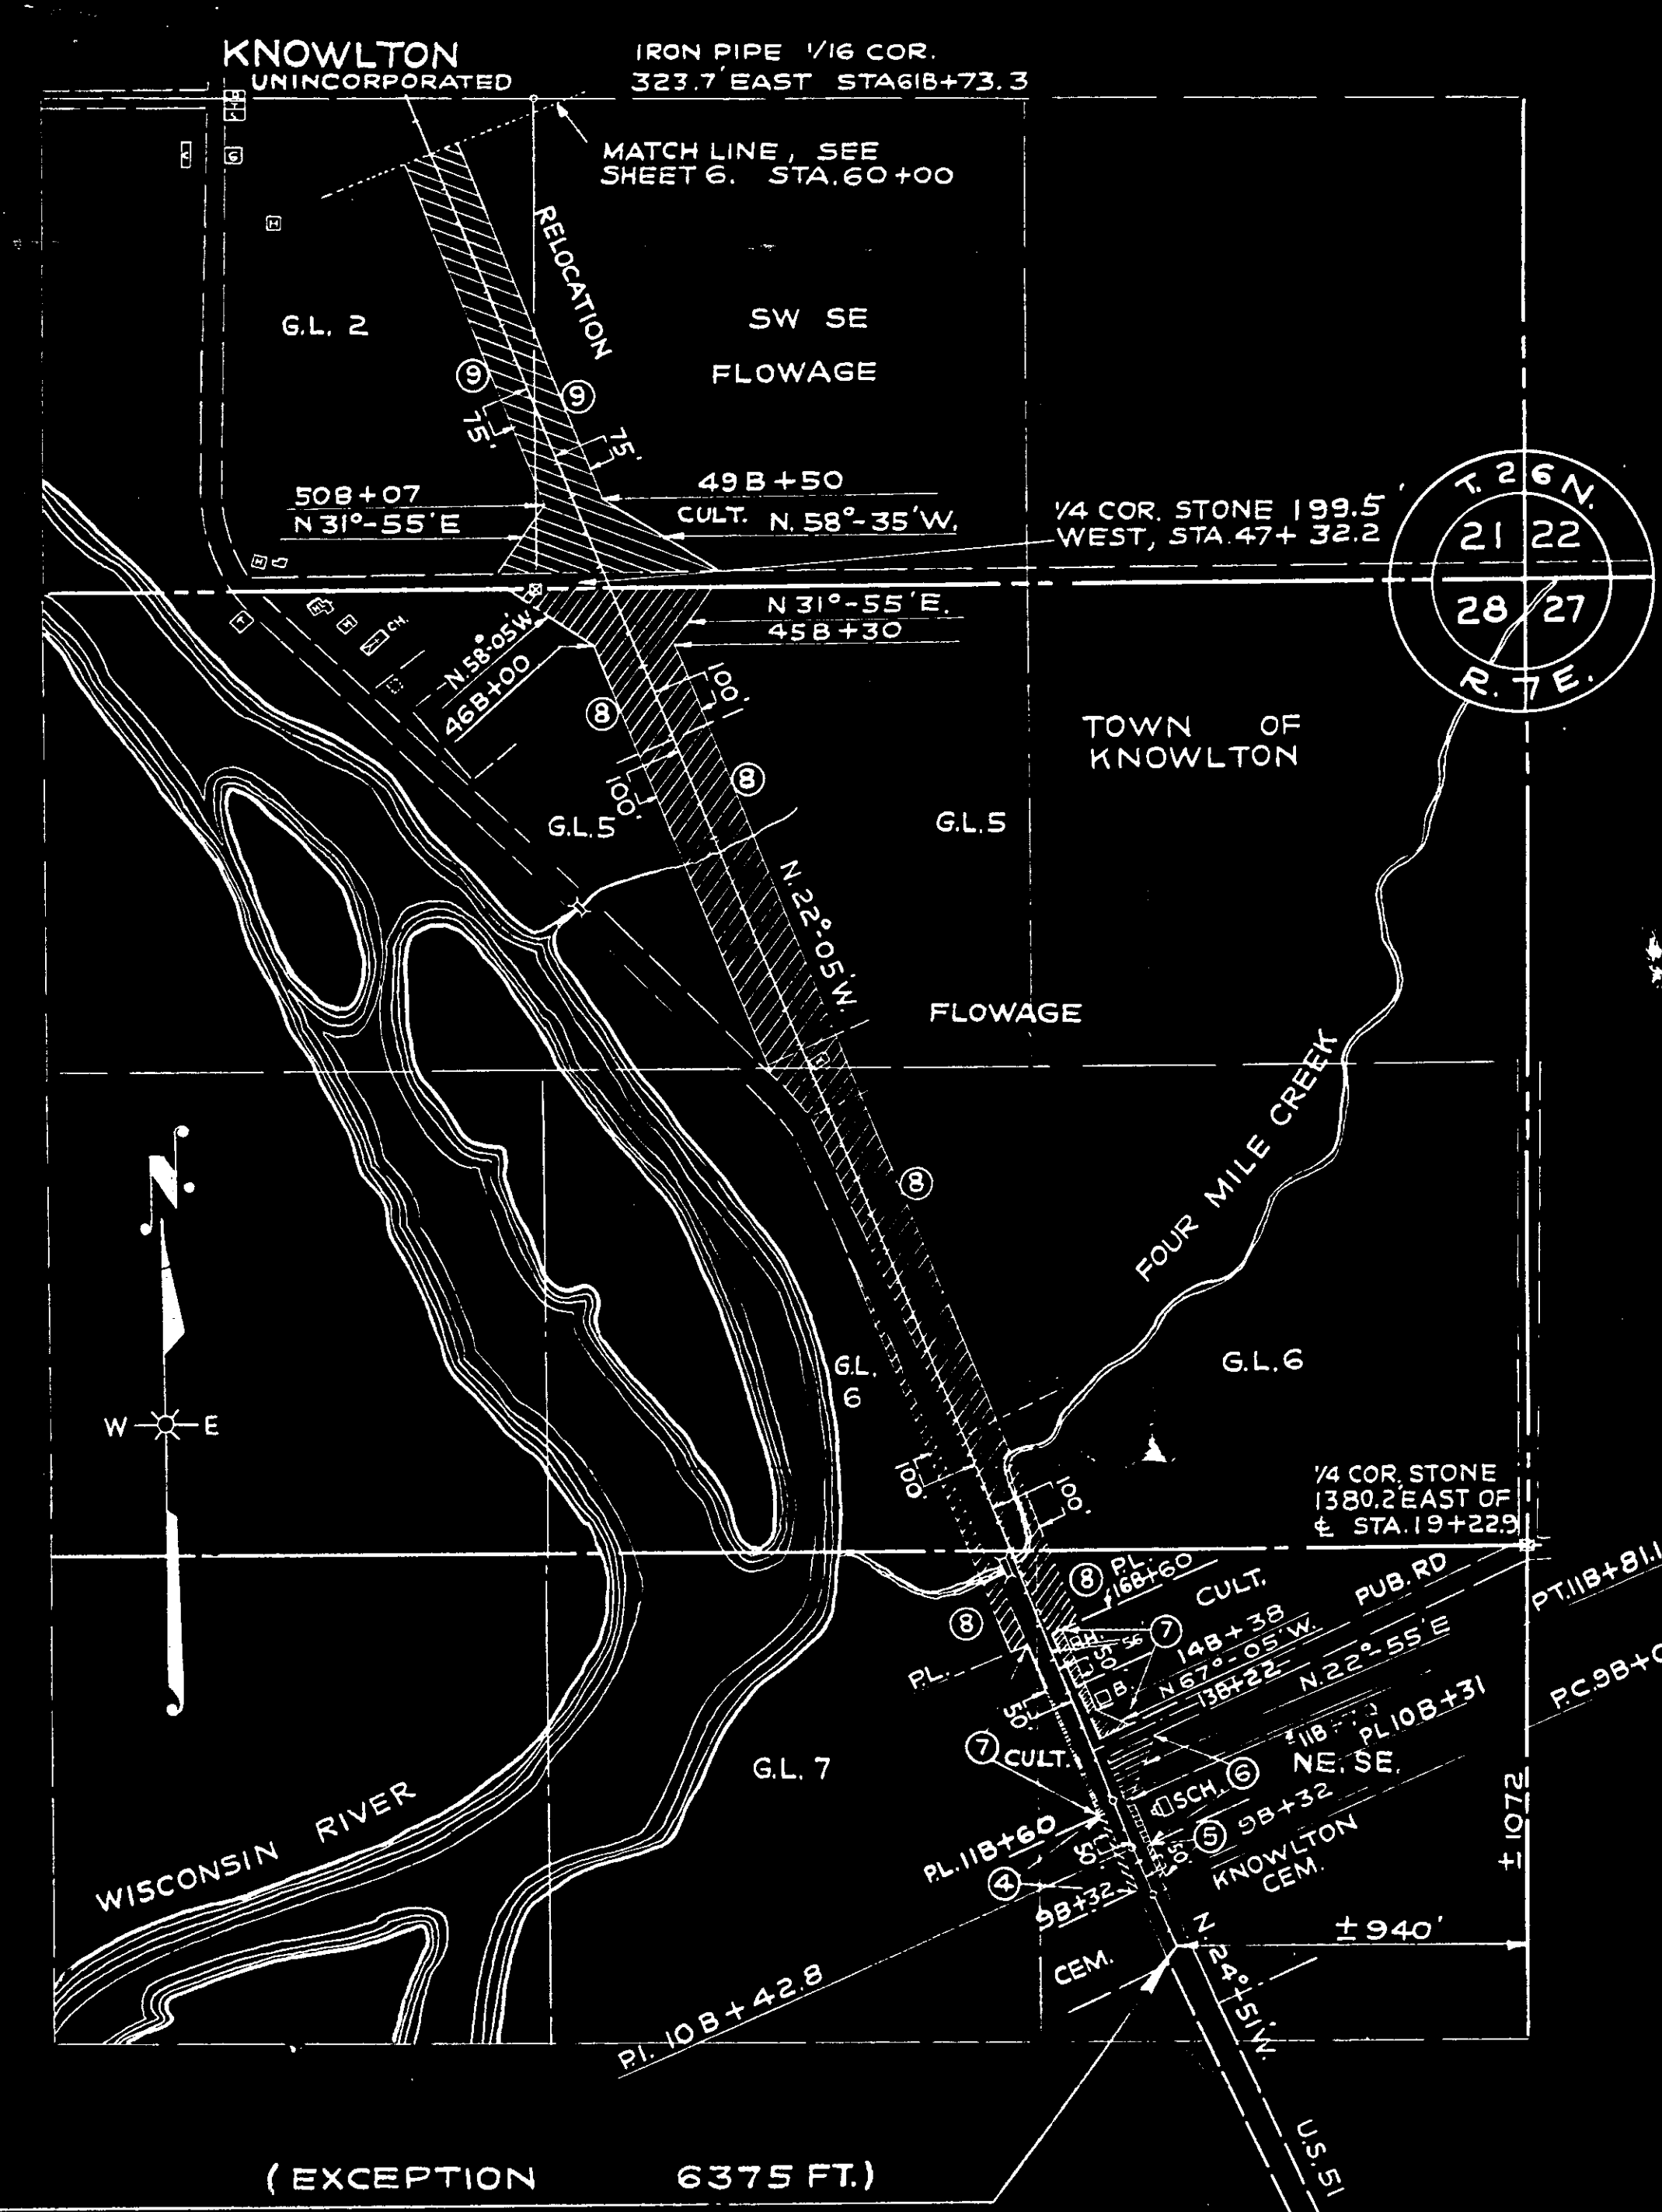
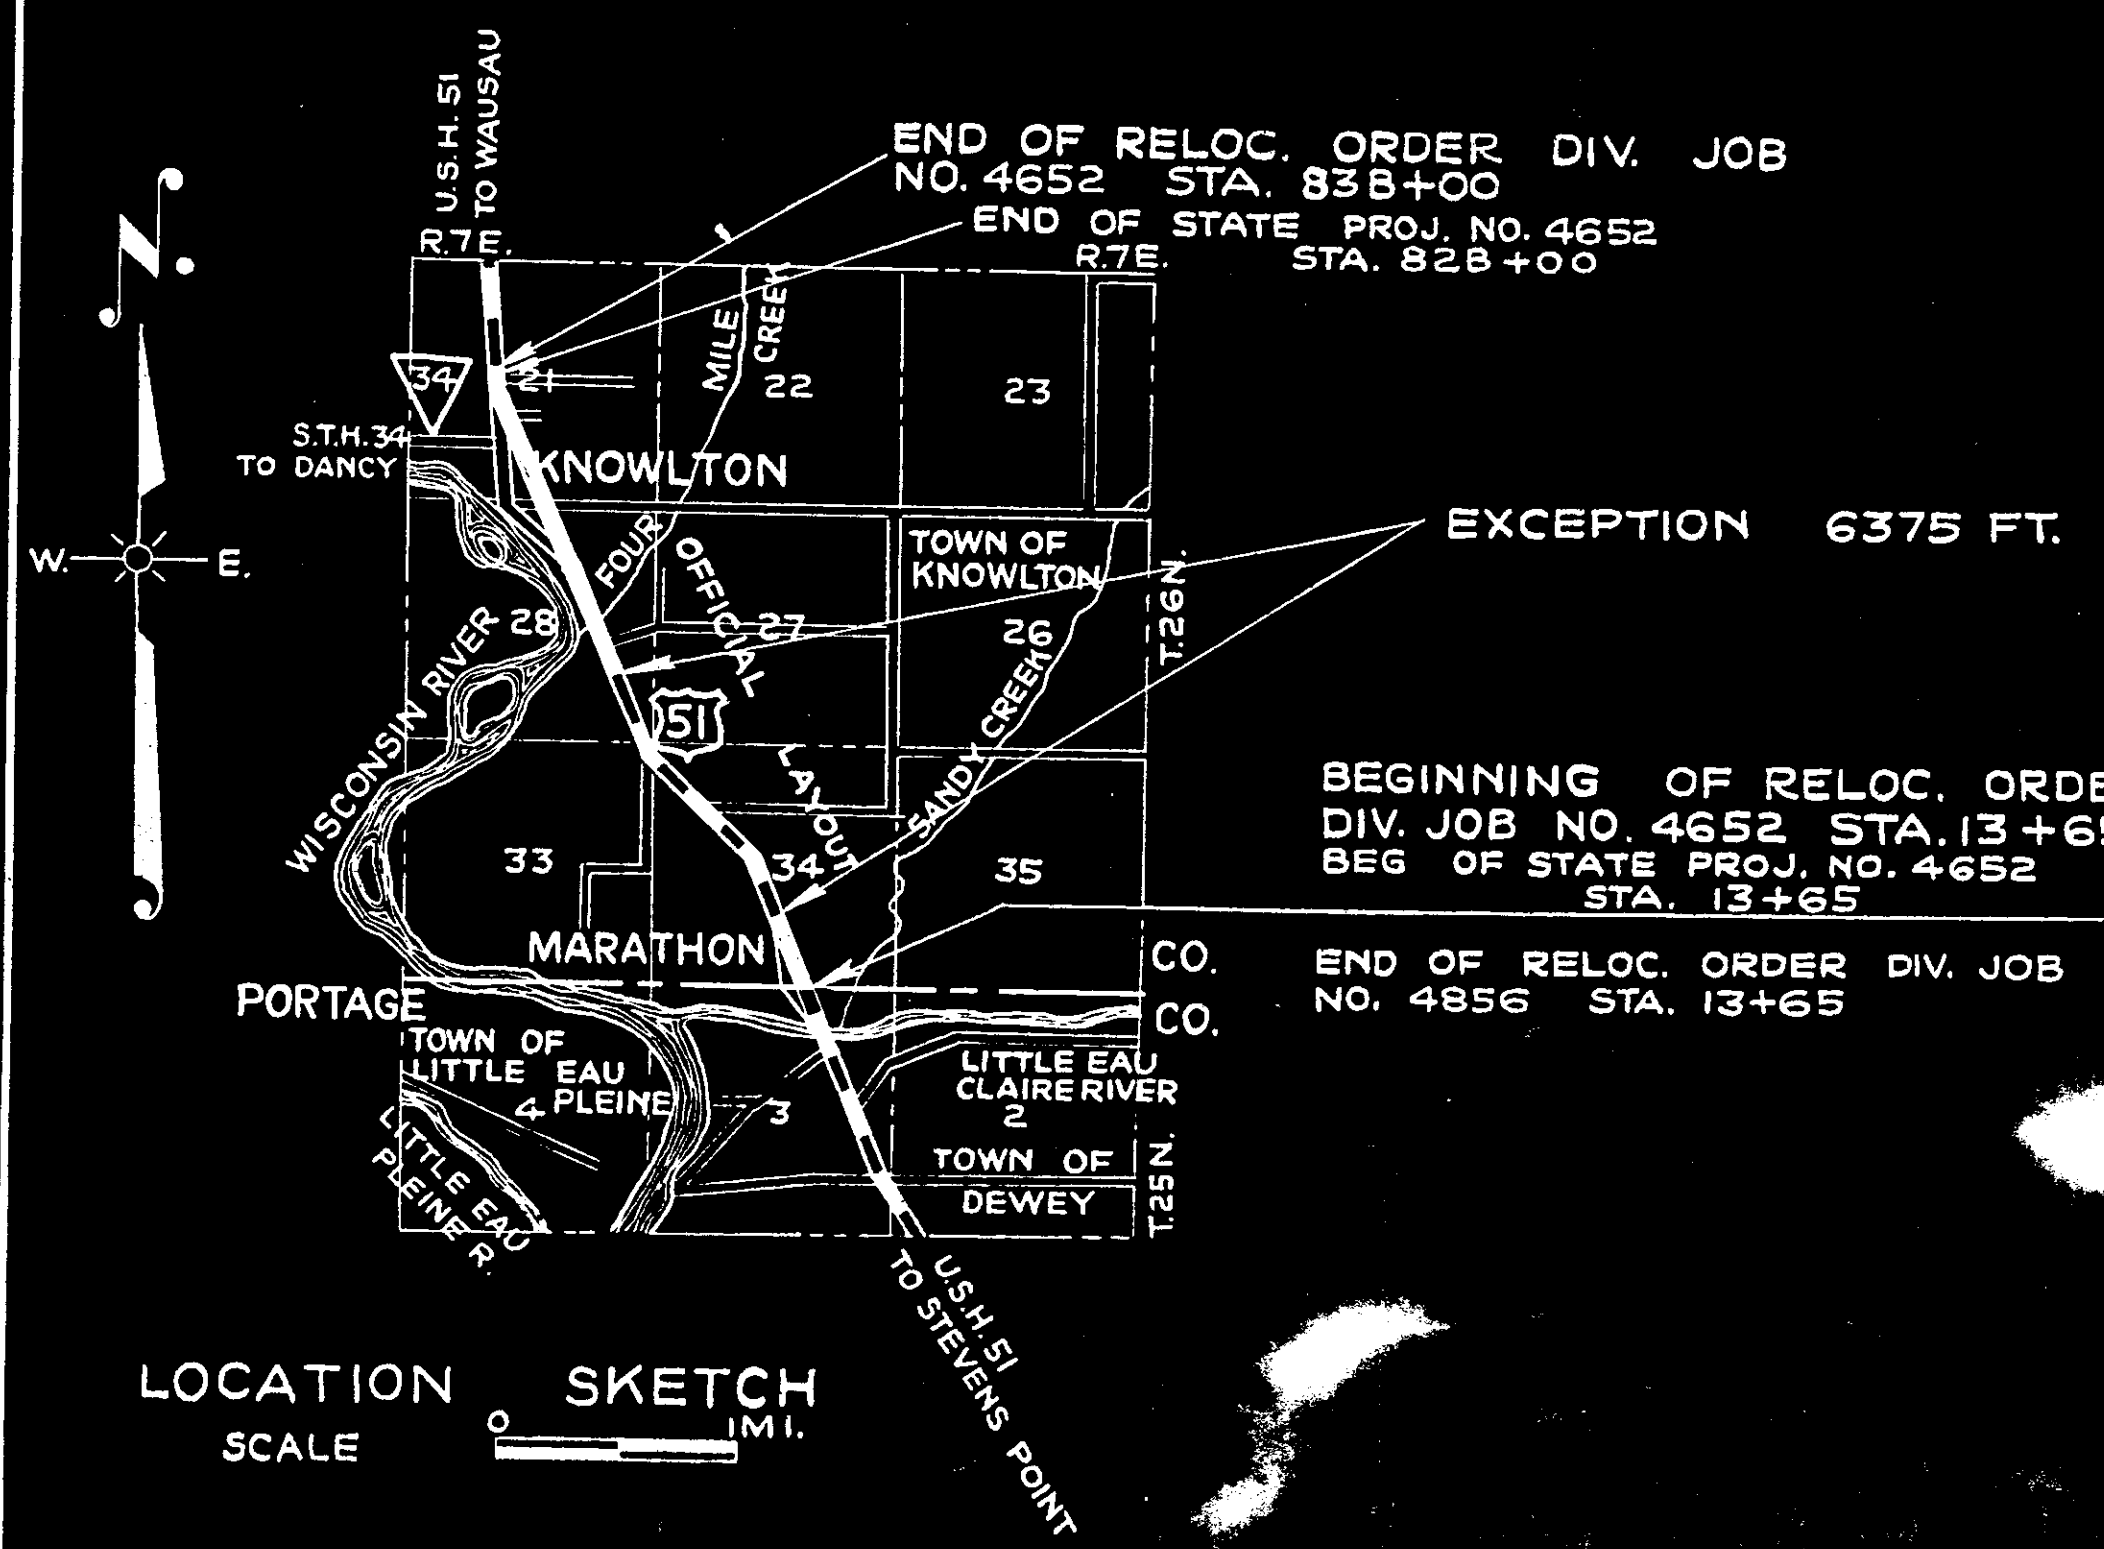


SCHEDULE OF R/W REQUIRED				MOVING FENCE			NEW
PAR.	OWNER	DESCRIPTION	ACRES	BARBED RODS	WOVEN RODS	FENCE	FENCE
3	MIKE BABIAK	W 1/2 SE 1/4 SEC. 34 T. 26 N. R. 7 E	7.76	43			

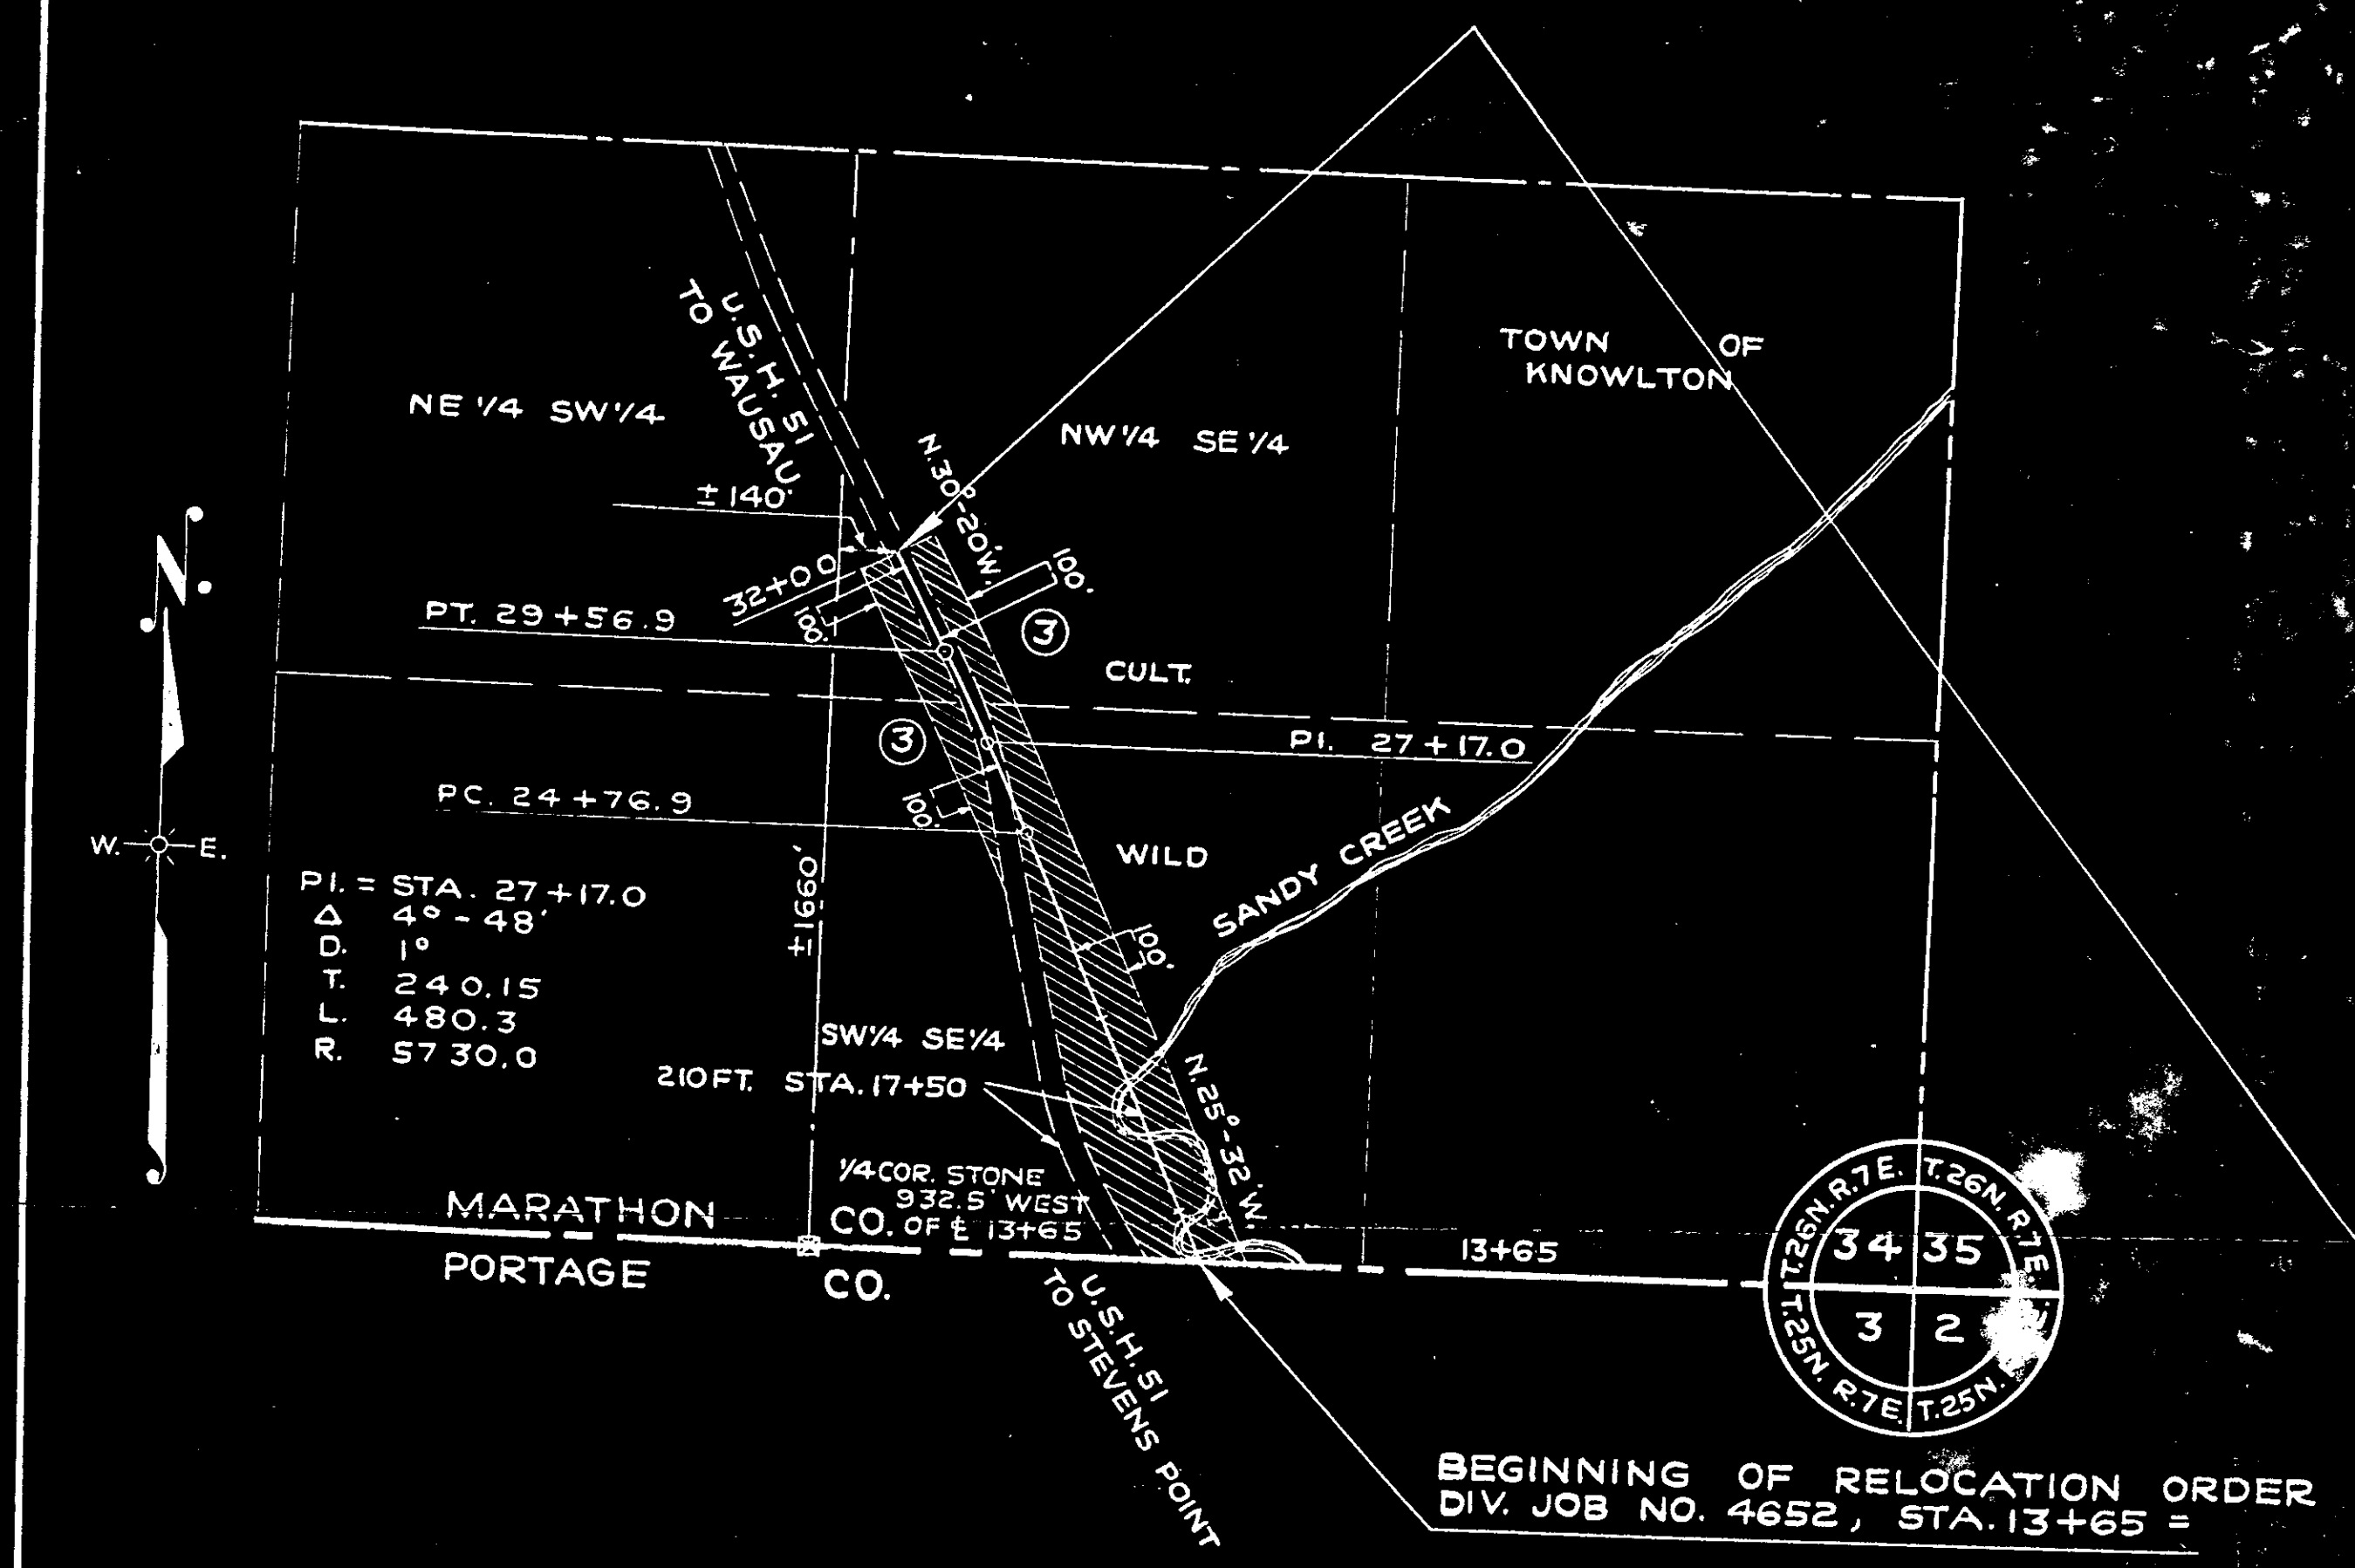


SCHEDULE OF R/W REQUIRED				MOVING FENCE			NEW
PAR.	OWNER	DESCRIPTION	ACRES	BARBED RODS	WOVEN RODS	FENCE	FENCE
4	CEMETERY	NE 1/4 SE 1/4 SEC. 28 T. 26 N. R. 7 E.	0.09	14			
5	KNOWLTON CEMETERY	NE 1/4 SE 1/4 SEC. 28 T. 26 N. R. 7 E.	0.04	6			
6	SCHOOL	NE 1/4 SE 1/4 SEC. 28 T. 26 N. R. 7 E.	0.32				
7	MRS. ROSE STARK	NE 1/4 SE 1/4, GOV. L. 7, SEC. 28 T. 26 N. R. 7 E.	0.41	19			
8	CONSOLIDATED WATER POWER CO.	GOV. L. 7, NE 1/4 SE 1/4, GOV. L. 6, GOV. L. 5 SEC. 28 T. 26 N. R. 7 E.	12.33				
9	JOSEPHINE LAKE	SW 1/4 SE 1/4 GOV. LOT 2 SEC. 21 T. 26 N. R. 7 E.	5.57				82

PLAT OF RIGHT OF WAY REQUIRED
 DIVISION JOB NO. 4652
 SOUTH COUNTY LINE - KNOWLTON
 U.S.H.NO. 51 MARATHON CO.
 SCALE
 0 200 400 800'

FED. ROAD DIST. NO.	STATE	STATE PROJ. NO.	SHEET NO.	TOTAL SHEETS
4	WIS.	4652	6	

DIVISION JOB NO. 4652

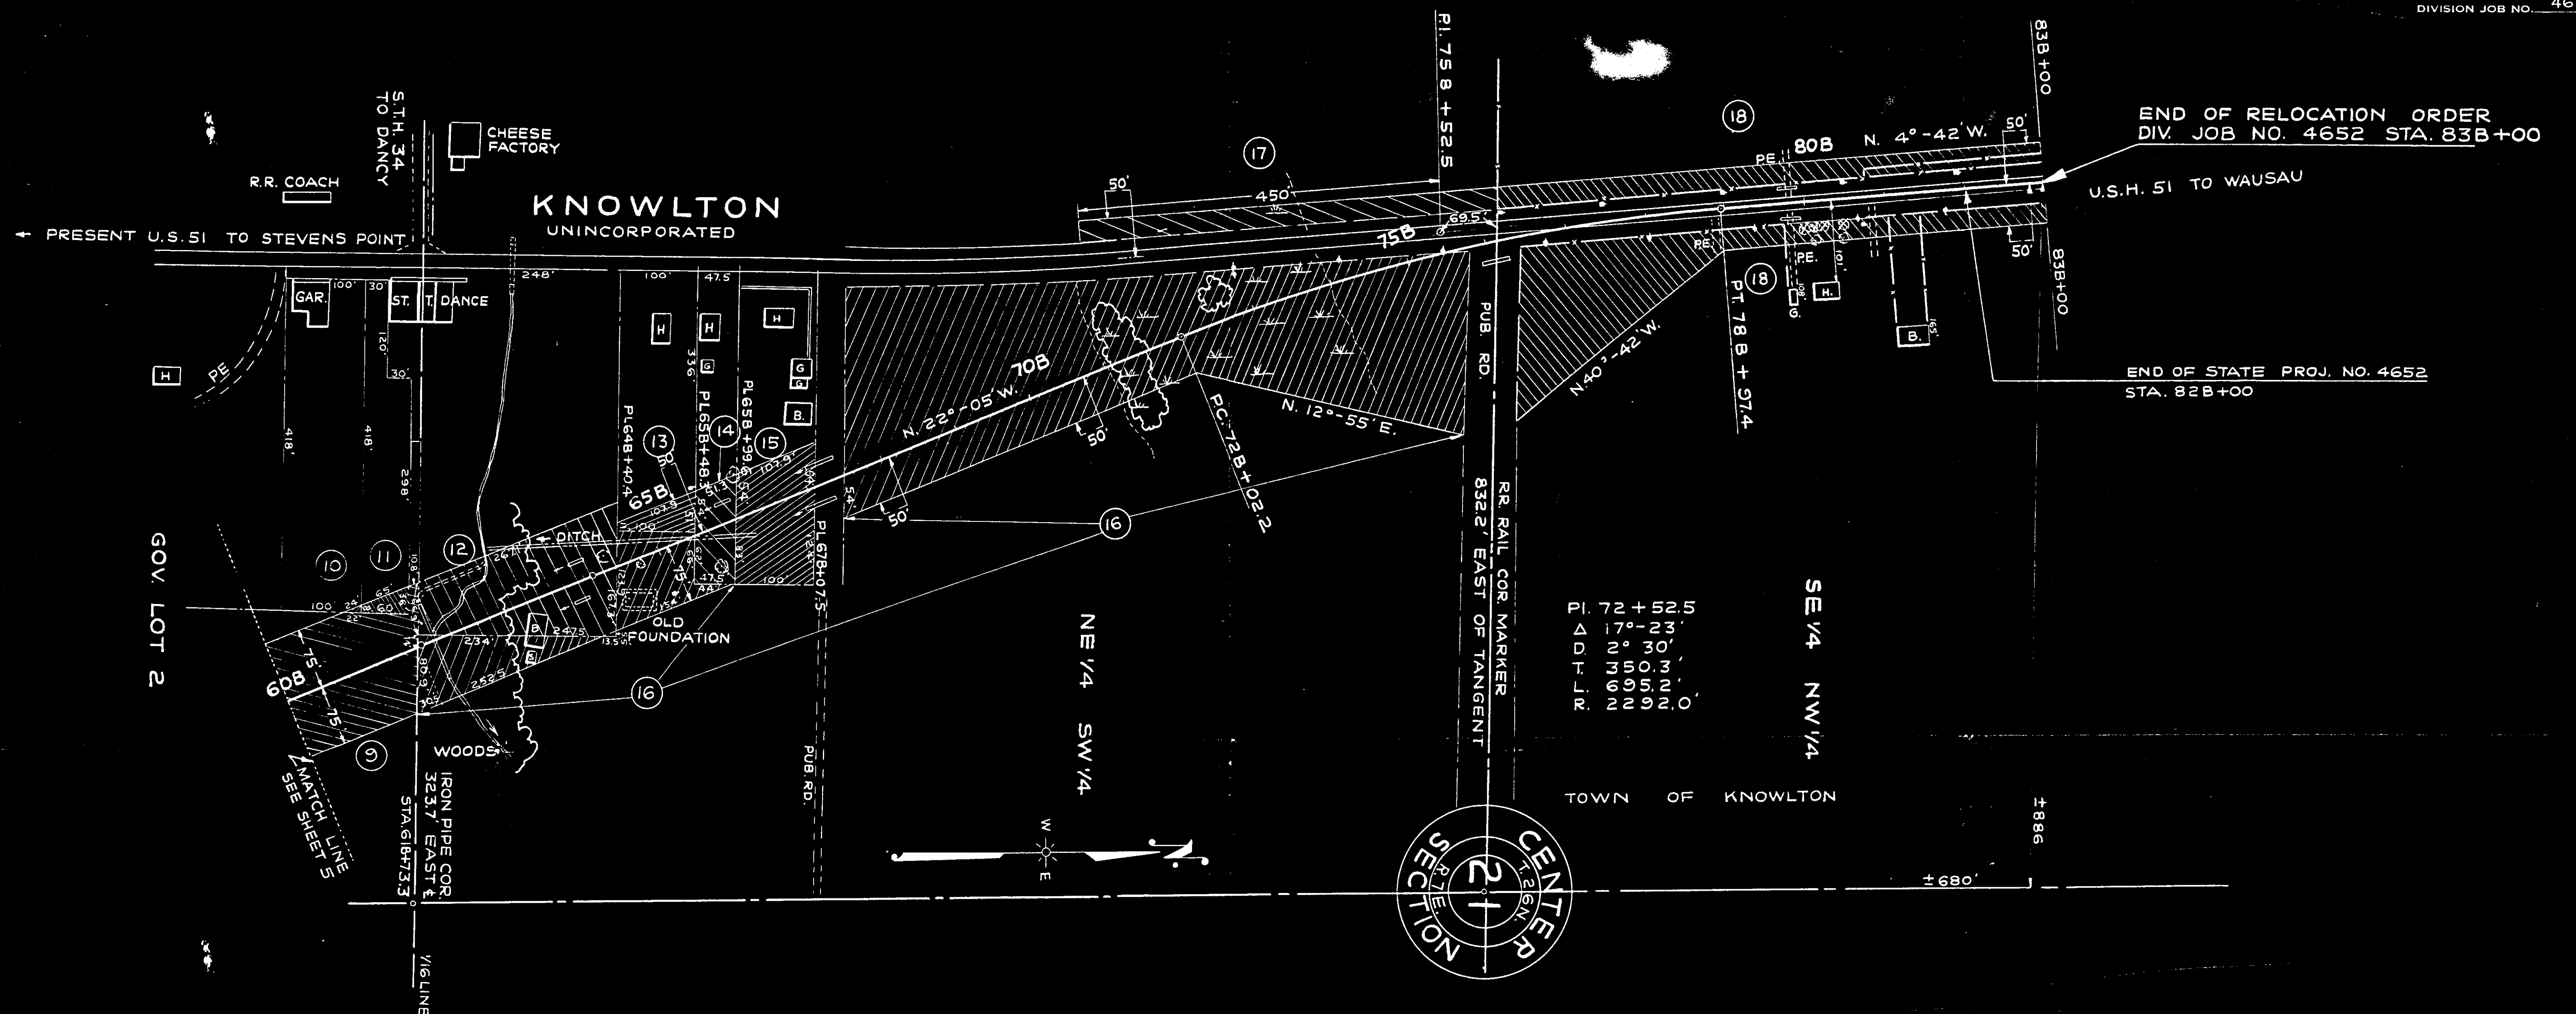


SCHEDULE OF R/W REQUIRED				MOVING FENCE NEW		
PAR.	OWNER	DESCRIPTION	ACRES	BARBED RODS	WOVEN RODS	FENCE RODS
9	JOSEPHINE LAKE	SEE SHEET 5				
10	FRANK CINCERA	GOV. LOT. 2 SEC. 21 T.26N. R.7E.	0.01			2
11	HERBERT CHAMPINE	GOV. LOT 2 SEC. 21 T.26N. R.7E.	0.03			4
12	FRANCIS LANDOWSKI	NE 1/4 SW 1/4 SEC. 21 T.26N. R.7E.	0.67			16
13	L.C. ZIGLER	NE 1/4 SW 1/4 SEC. 21 T.26N. R.7E.	0.09			7
14	LOUIS MASCOTTI	NE 1/4 SW 1/4 SEC. 21 T.26N. R.7E.	0.13			3
15	MARTHA MARQUARDT	NE 1/4 SW 1/4 SEC. 21 T.26N. R.7E.	0.36			13
16	L. FEIT	NE 1/4 SW 1/4 SEC. 21 T.26N. R.7E.	3.95			32
17	CHRIST WEIBENICKER	NE 1/4 SW 1/4 SEC. 21 T.26N. R.7E.	0.30			
18	ADAM MILLER	SE 1/4 NW 1/4 SEC. 21 T.26N. R.7E.	1.39	95		

PLAT OF RIGHT OF WAY REQUIRED
 DIVISION JOB NO. 4652
 SOUTH COUNTY LINE - KNOWLTON ROAD
 U. S. H.NO. 51 MARATHON COUNTY
 SCALE
 0 100 200
 5" 150'

FED. ROAD DIST. NO.	STATE	STATE PROJ. NO.	SHEET NO.	TOTAL SHEETS
4	WIS.	4856	4	

DIVISION JOB NO. 4856

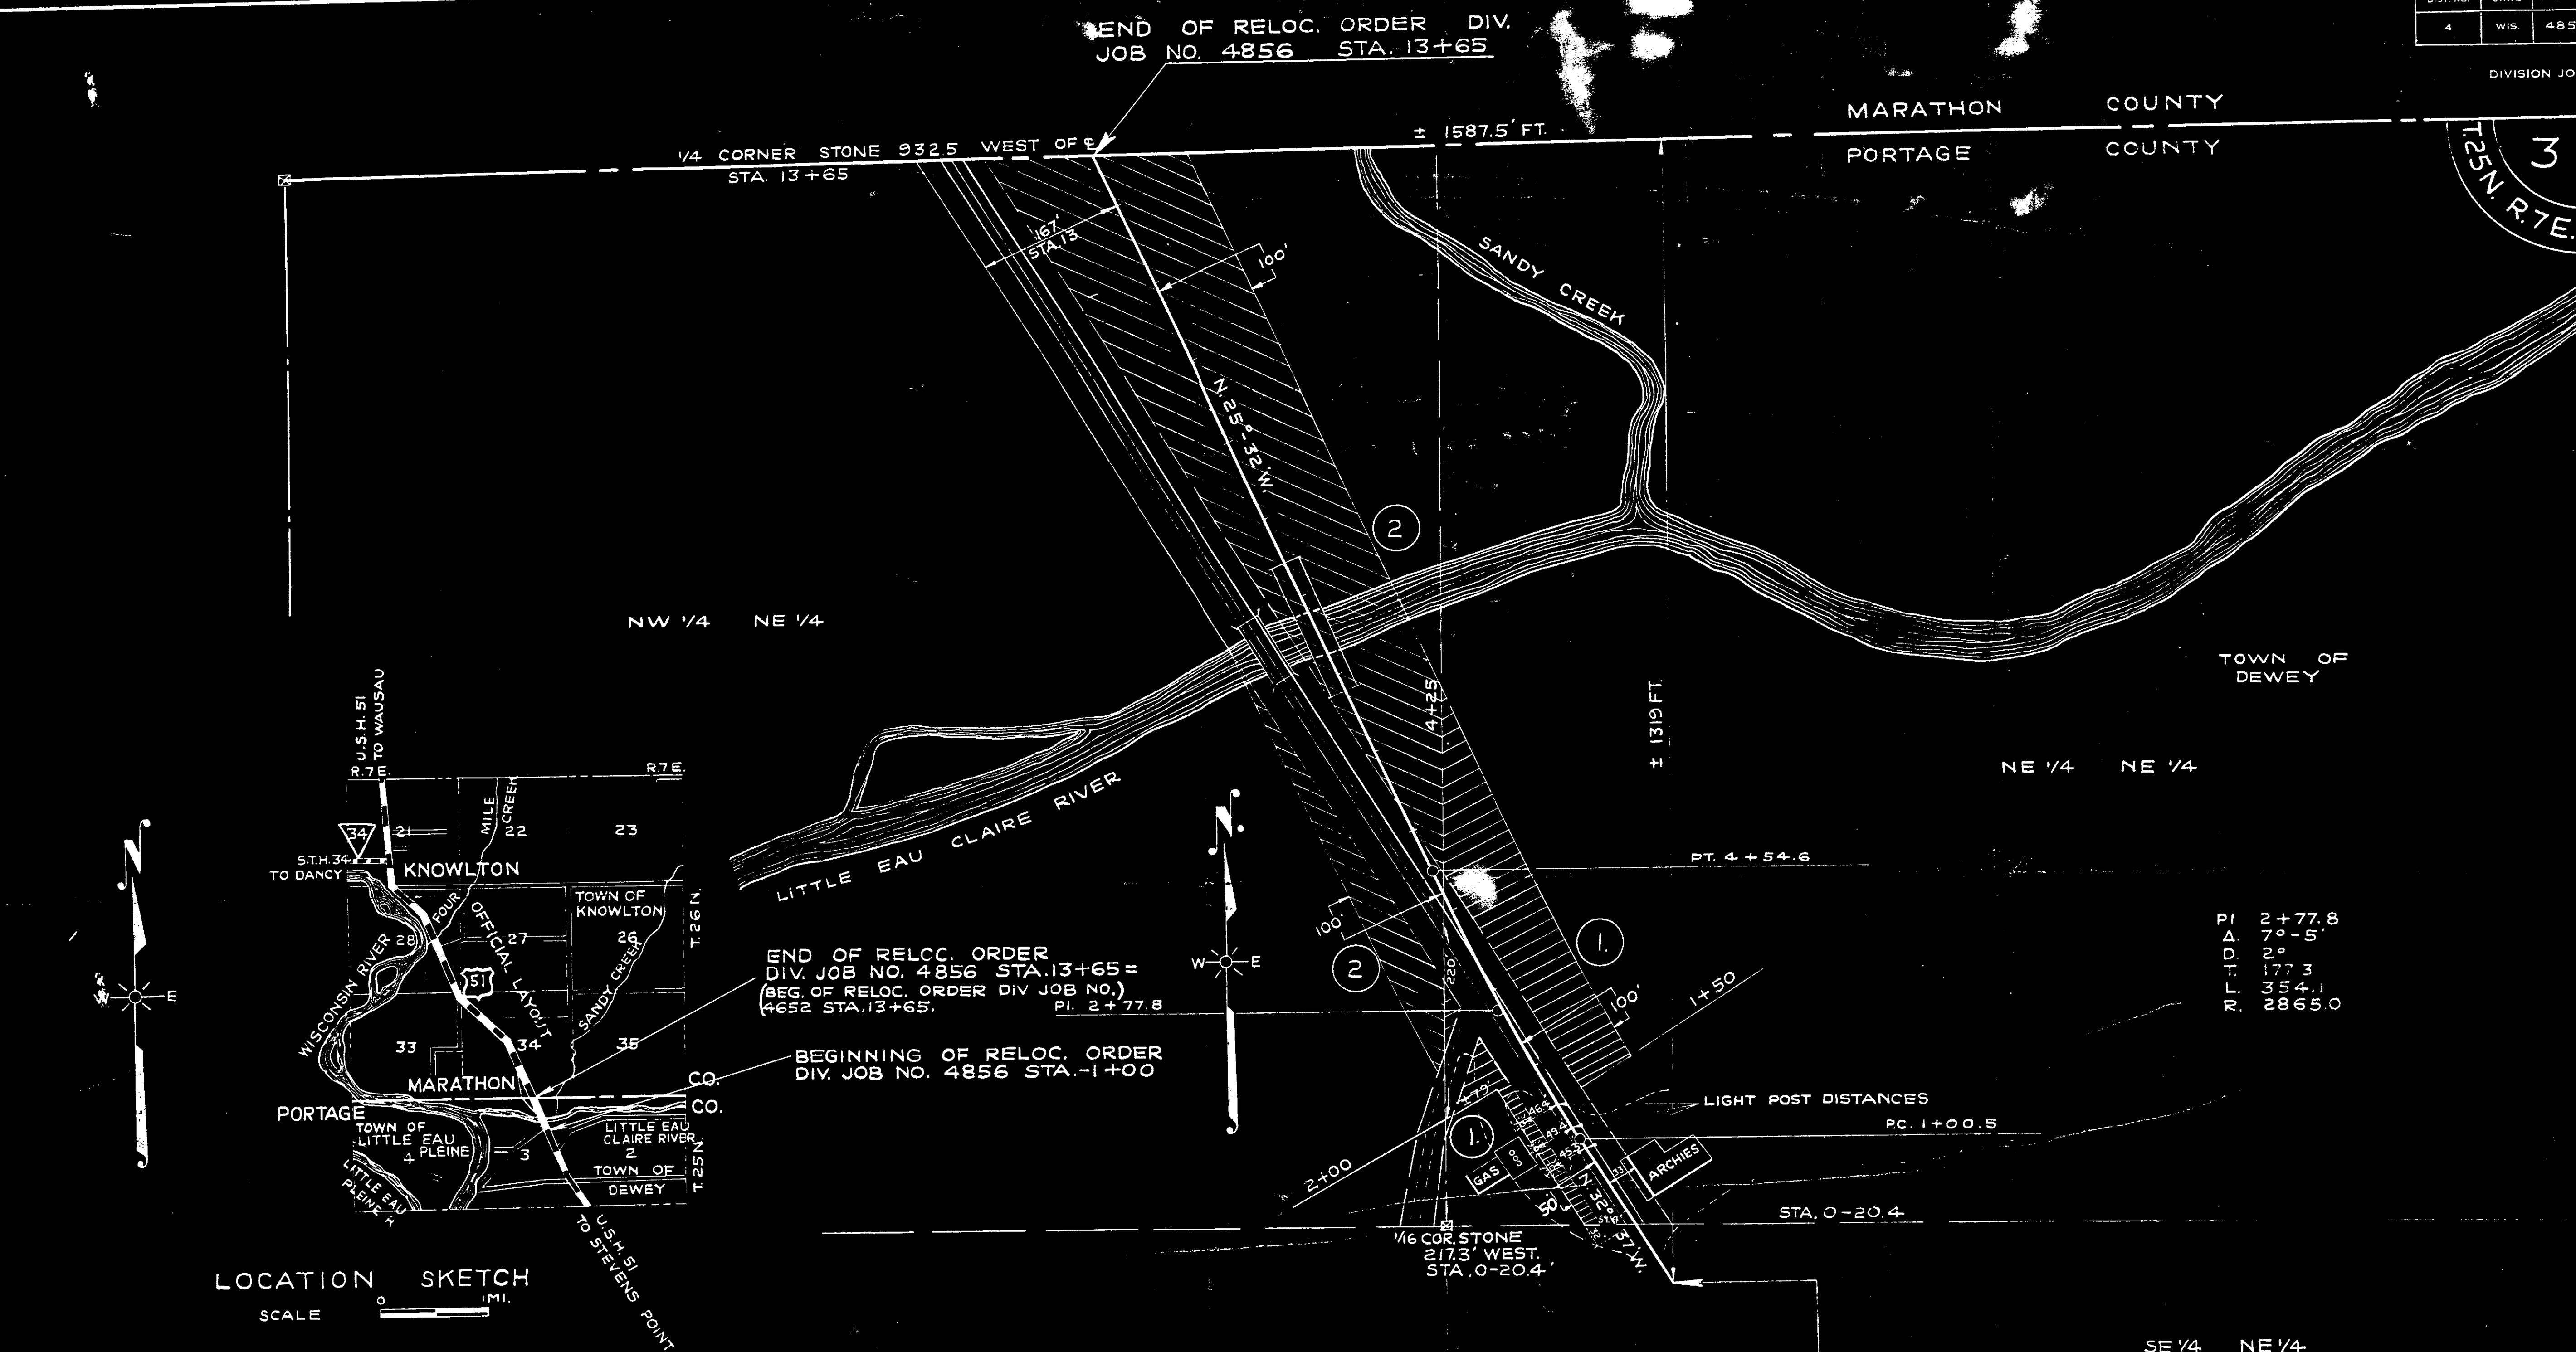

PI 2+77.8
A. 70-5'
D. 29'
T. 177.3
L. 354.1
R. 2865.0

LOCATION SKETCH
SCALE 0 1 MI.

SCHEDULE OF R/W REQUIRED					MOVING FENCE	NEW FENCE		
PAR.	OWNER	DESCRIPTION			ACRES	BARBED RODS	WOVEN RODS	FENCE RODS
1	ARCHIE DURANCEAU	NE 1/4	NE 1/4	SEC. 3 T. 25 N. R. 7 E.	0.84			
2	CONSOLIDATED WATER POWER CO.	NW 1/4	NE 1/4	SEC. 3 T. 25 N. R. 7 E.	3.36			

PLAT OF RIGHT OF WAY REQUIRED
DIVISION JOB NO. 4856
STEVENS ROAD MARATHON COUNTY LINE ROAD
PORTAGE COUNTY