

C.T.H. "C" - VILLAGE OF SPENCER


BENCH MARKS			
1	1+00	TOP CONC. PORCH	95' R 311.27
2	34+78	SPIKE IN 10" ELM	45' L 289.40

SEC
5
T 26 N
R 2 E

SEC
8
T 26 N
R 2 E

PLAN		BY	
SURVEYED	C. BINNING	DATE	2-66
NOTE BOOK	ALIGNED CHECKED	NO.	5-65
	BY		




PROFILE		BY	
SURVEYED	C.E.C.	DATE	3-66
NOTE BOOK	GRADES CHECKED	NO.	
	BY		

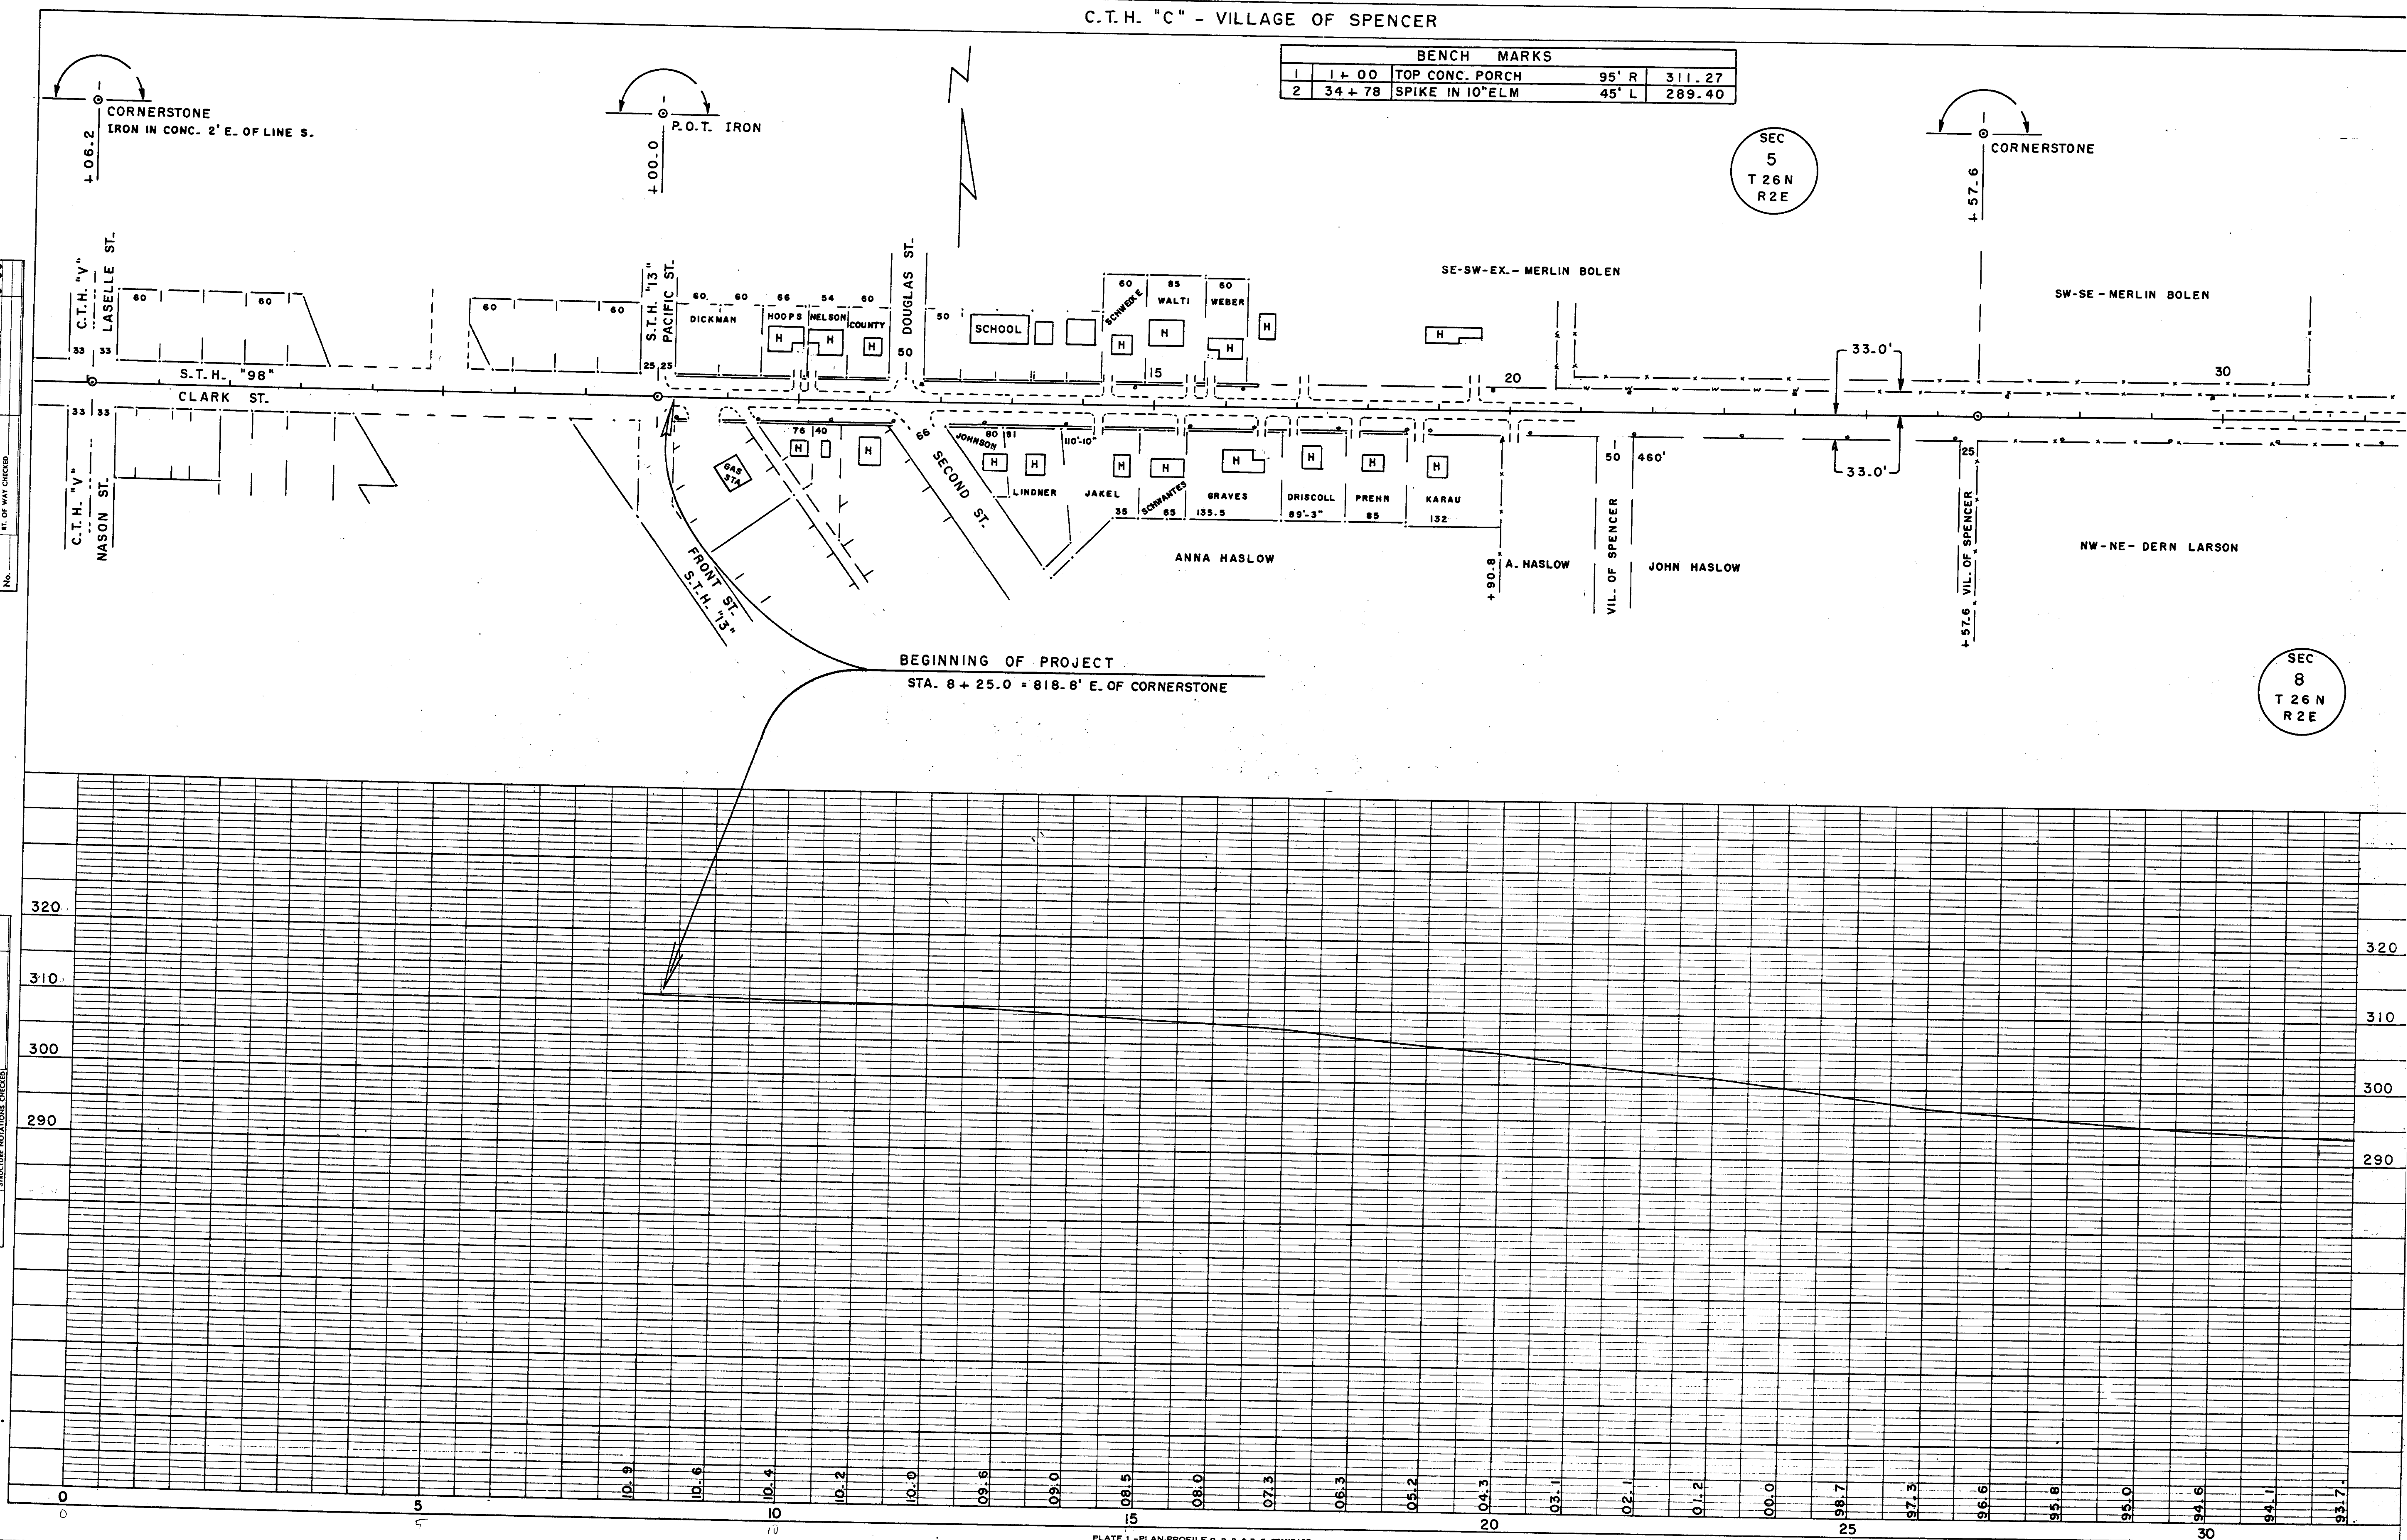

PLAN
 SURVYED BY C. BINNING
 DATE 2-86
 NOTE BOOK NO. 1
 ALIGNMENT CHECKED
 H. OF WAY CHECKED

PROFILE
 SURVYED BY C. E. C.
 DATE 3-86
 NOTE BOOK NO. 1
 GRADES CHECKED
 STRUCTURE NOTATIONS CHECKED

BENCH MARKS			
2	34 + 78	SPIKE IN 10" ELM	45' L 289.40

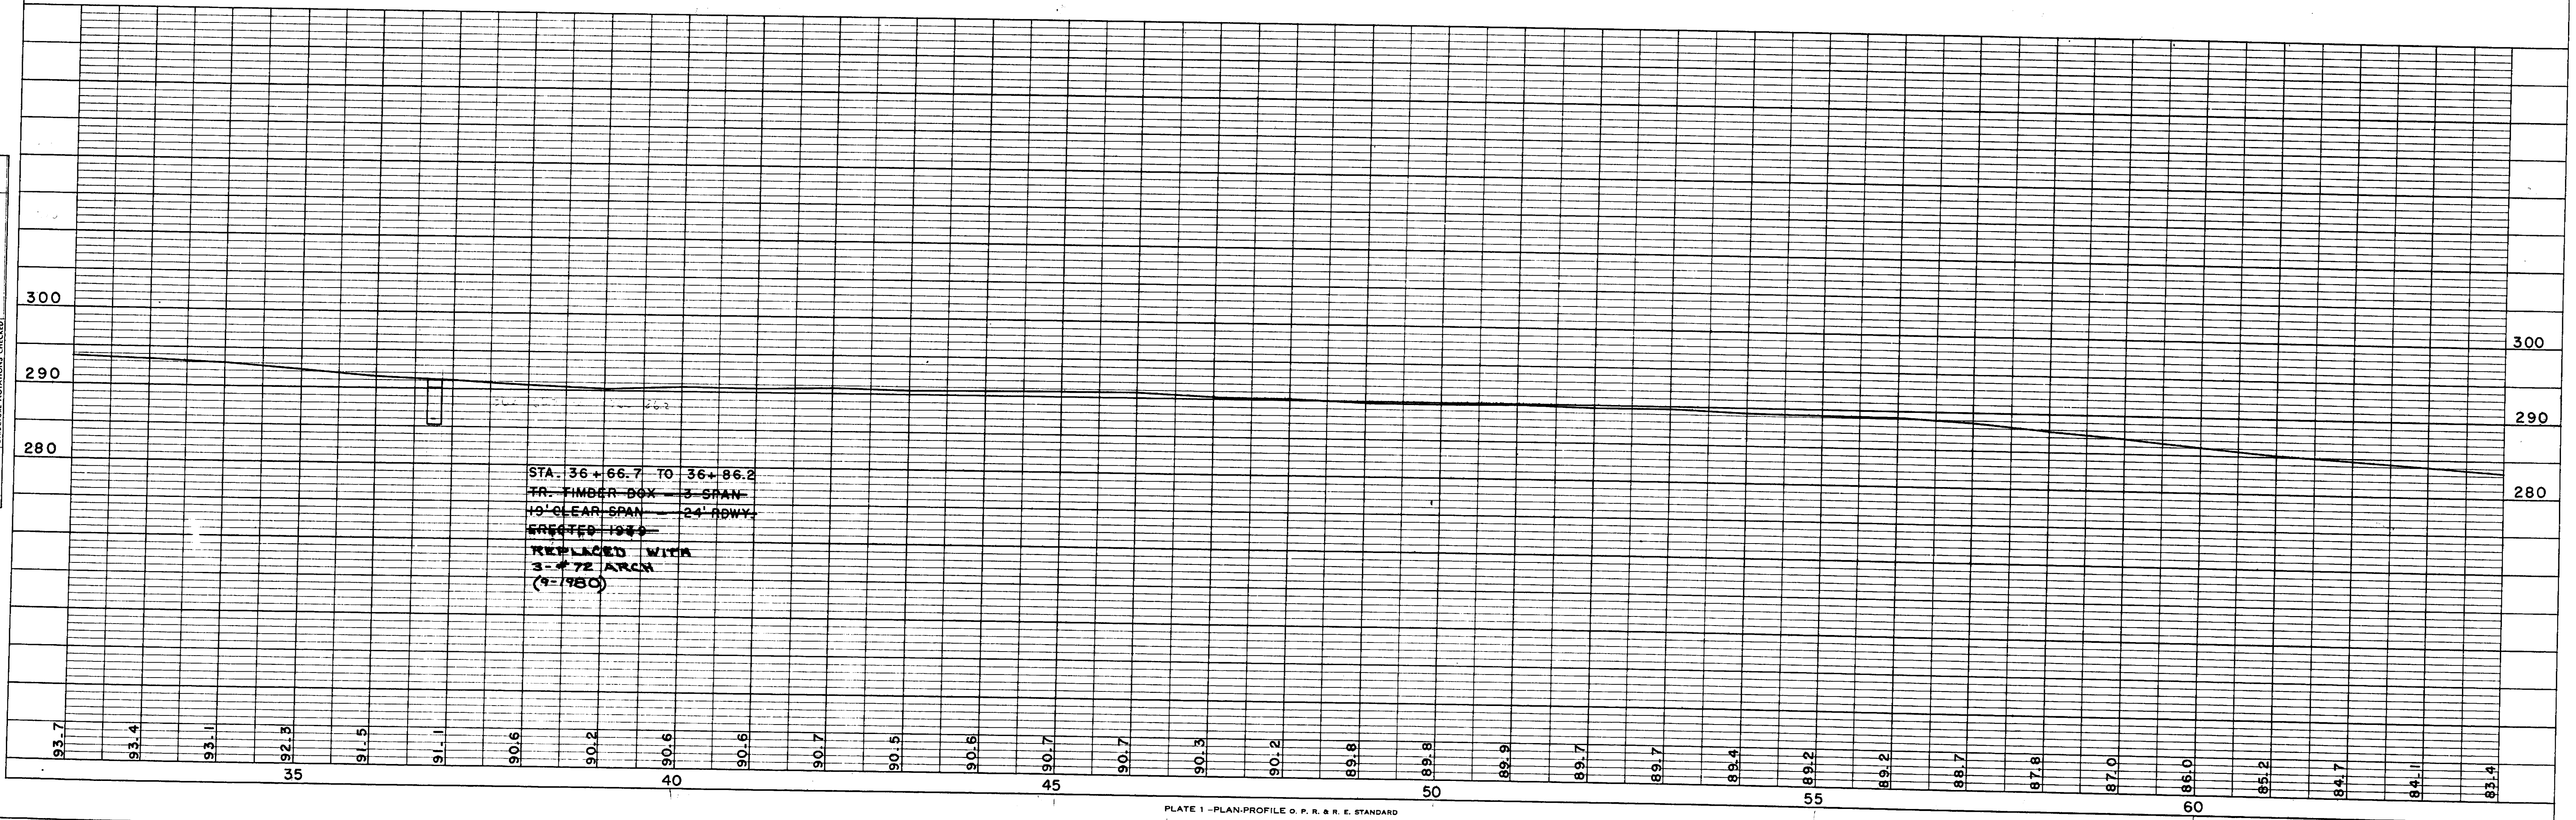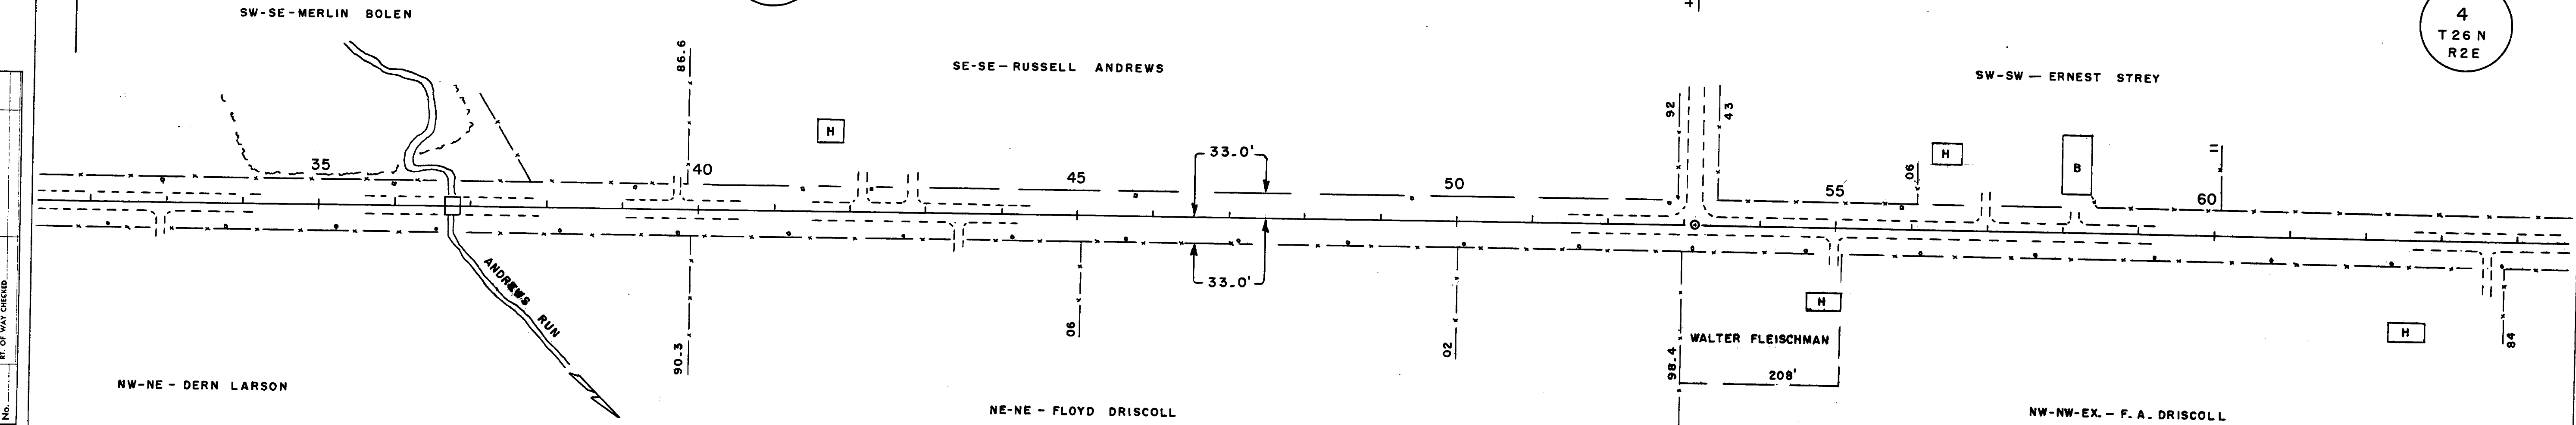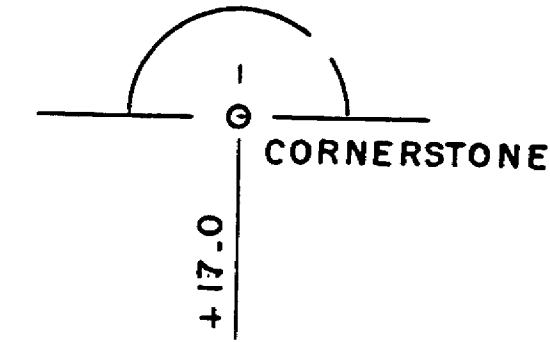

C. T. H. "C" - TWN. SPENCER

BENCH MARKS			
3	73+76	TOP CONC. PIPE	20' L
			278.81

SEC
4
T 26 N
R 2 E

CORNERSTONE

SE-SW - ERNEST STREY

SW-SE - MYRON FOTH

SE-SE-6UST MOEDE

ICE POND CREEK

NE-NW - GORDON GARDNER

NW-NE - RUSSELL ANDREWS

NE-NE - JOHN PAULINE

SEC
9
T 26 N
R 2 E

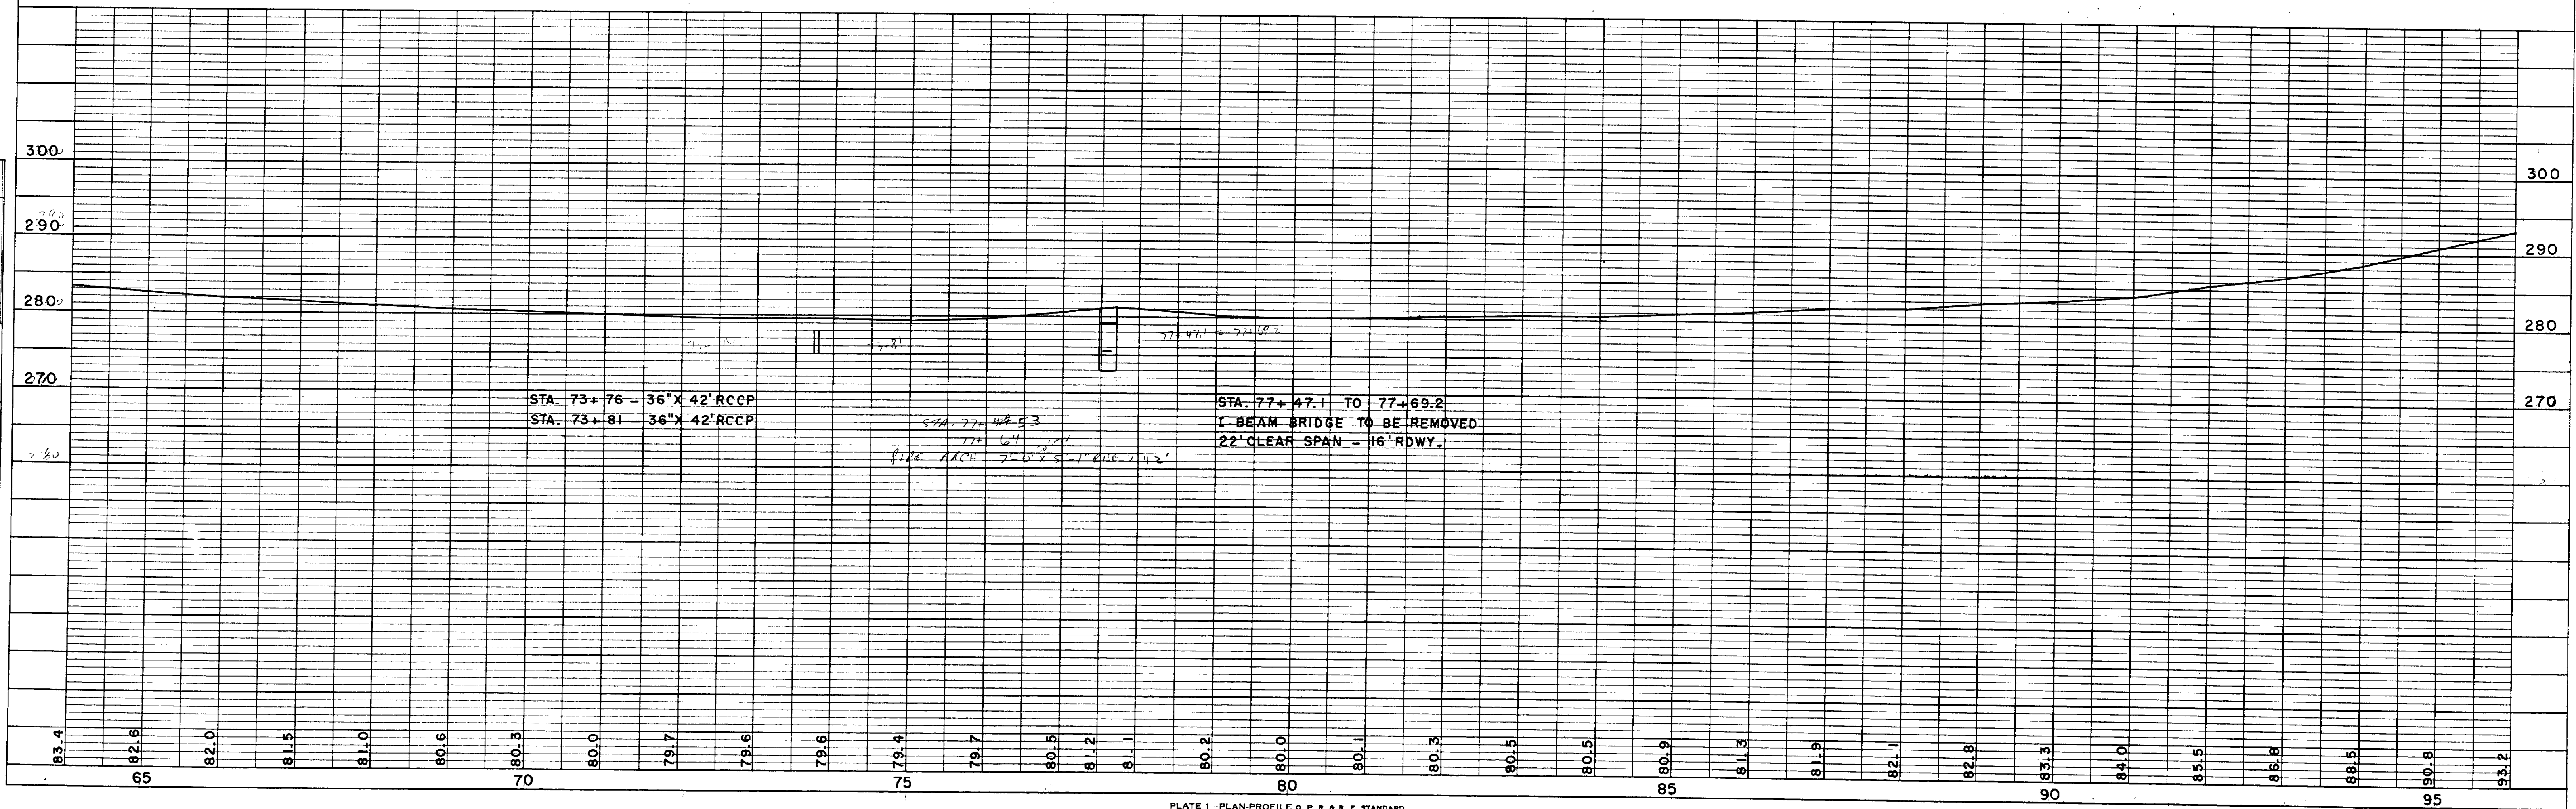


PLATE 1 -PLAN-PROFILE O. P. R. & R. E. STANDARD
THE FREDERICK POST CO., CHICAGO

PLAN	SUBMITTED	DATE
	NOTED	BY
	NOTE BOOK	
	No.	

PROFILE	SUBMITTED	DATE
	NOTED	BY
	NOTE BOOK	
	No.	

BENCH MARKS			
4	101+86	TOP U.S.G.S. BM	32' L 295.63

SEC
3
T 26 N
R 2 E

SEC
4
T 26 N
R 2 E

SEC
10
T 26 N
R 2 E

SEC
9
T 26 N
R 2 E

CORNERSTONE
49.3 TO POW. POLE SE
66.4 TO " " NW

SE-SE - GUST MOEDE

SW-SW - VICTOR CARPENTER

NE-NE - JOHN PAULINE

NW-NW - MYRON FOTH

