

C.T.H. "E"

BENCH MARKS			
1	0+55	SPIKE IN 20" ELM	29' R 292.38
2	14+76	" " 18" WILLOW 40' L	259.62
3	25+77	" " 6" ELM	287.39
4	40+49	" " 15" ELM	50' L 275.43
5	54+36	" " 30" ELM	60' L 306.26

E.P.R. DIVISION	PROJECT	SHEET NUMBER
4		

DATE	4-62
BY	C.F.C.
SURVEYED	
ALIGNED	
NOTED	
NO.	

DATE	8-61
BY	D.A.D.
SURVEYED	
ALIGNED	
NOTED	
NO.	


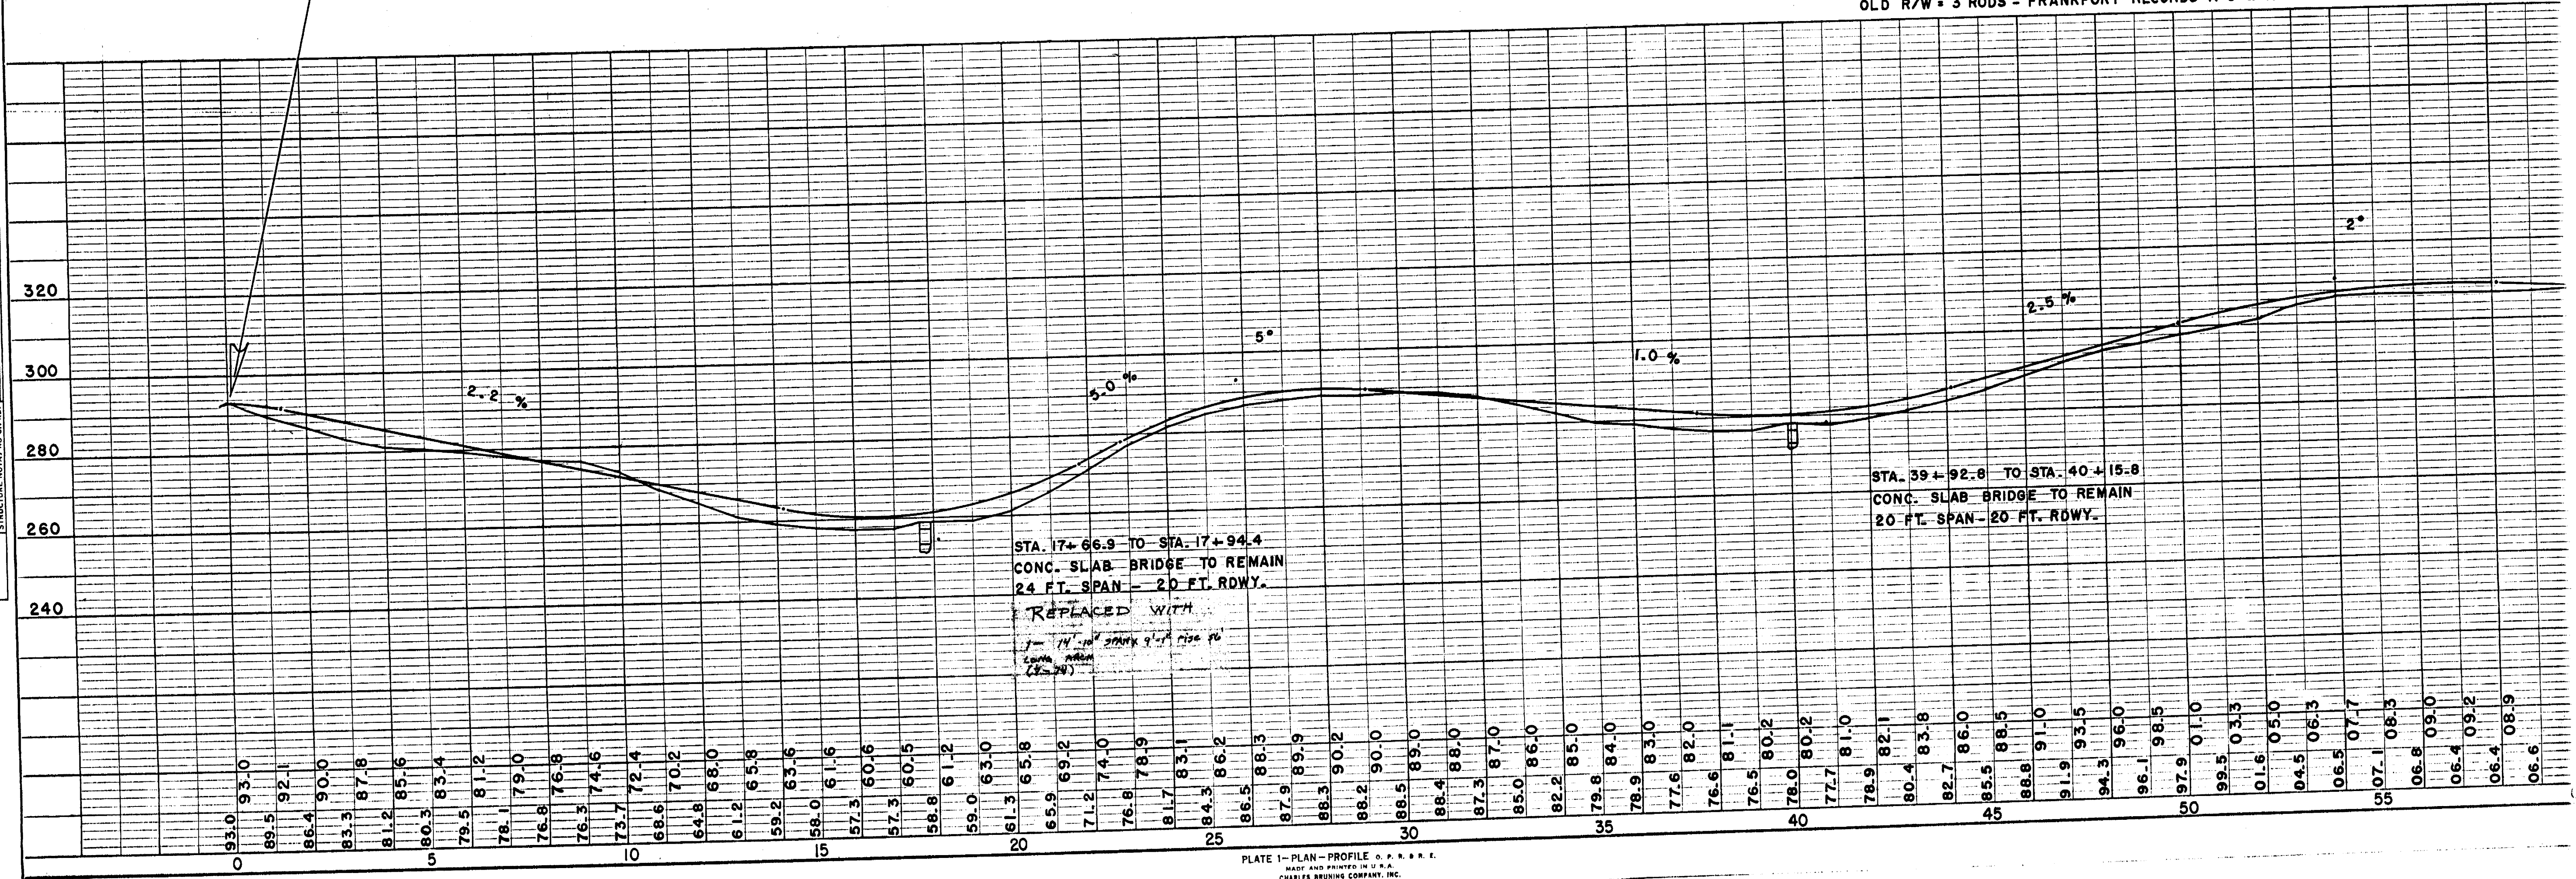




PLATE 1-PLAN-PROFILE C. P. R. R. E.  
 MADE AND PRINTED IN U.S.A.  
 CHARLES BRUNING COMPANY, INC.

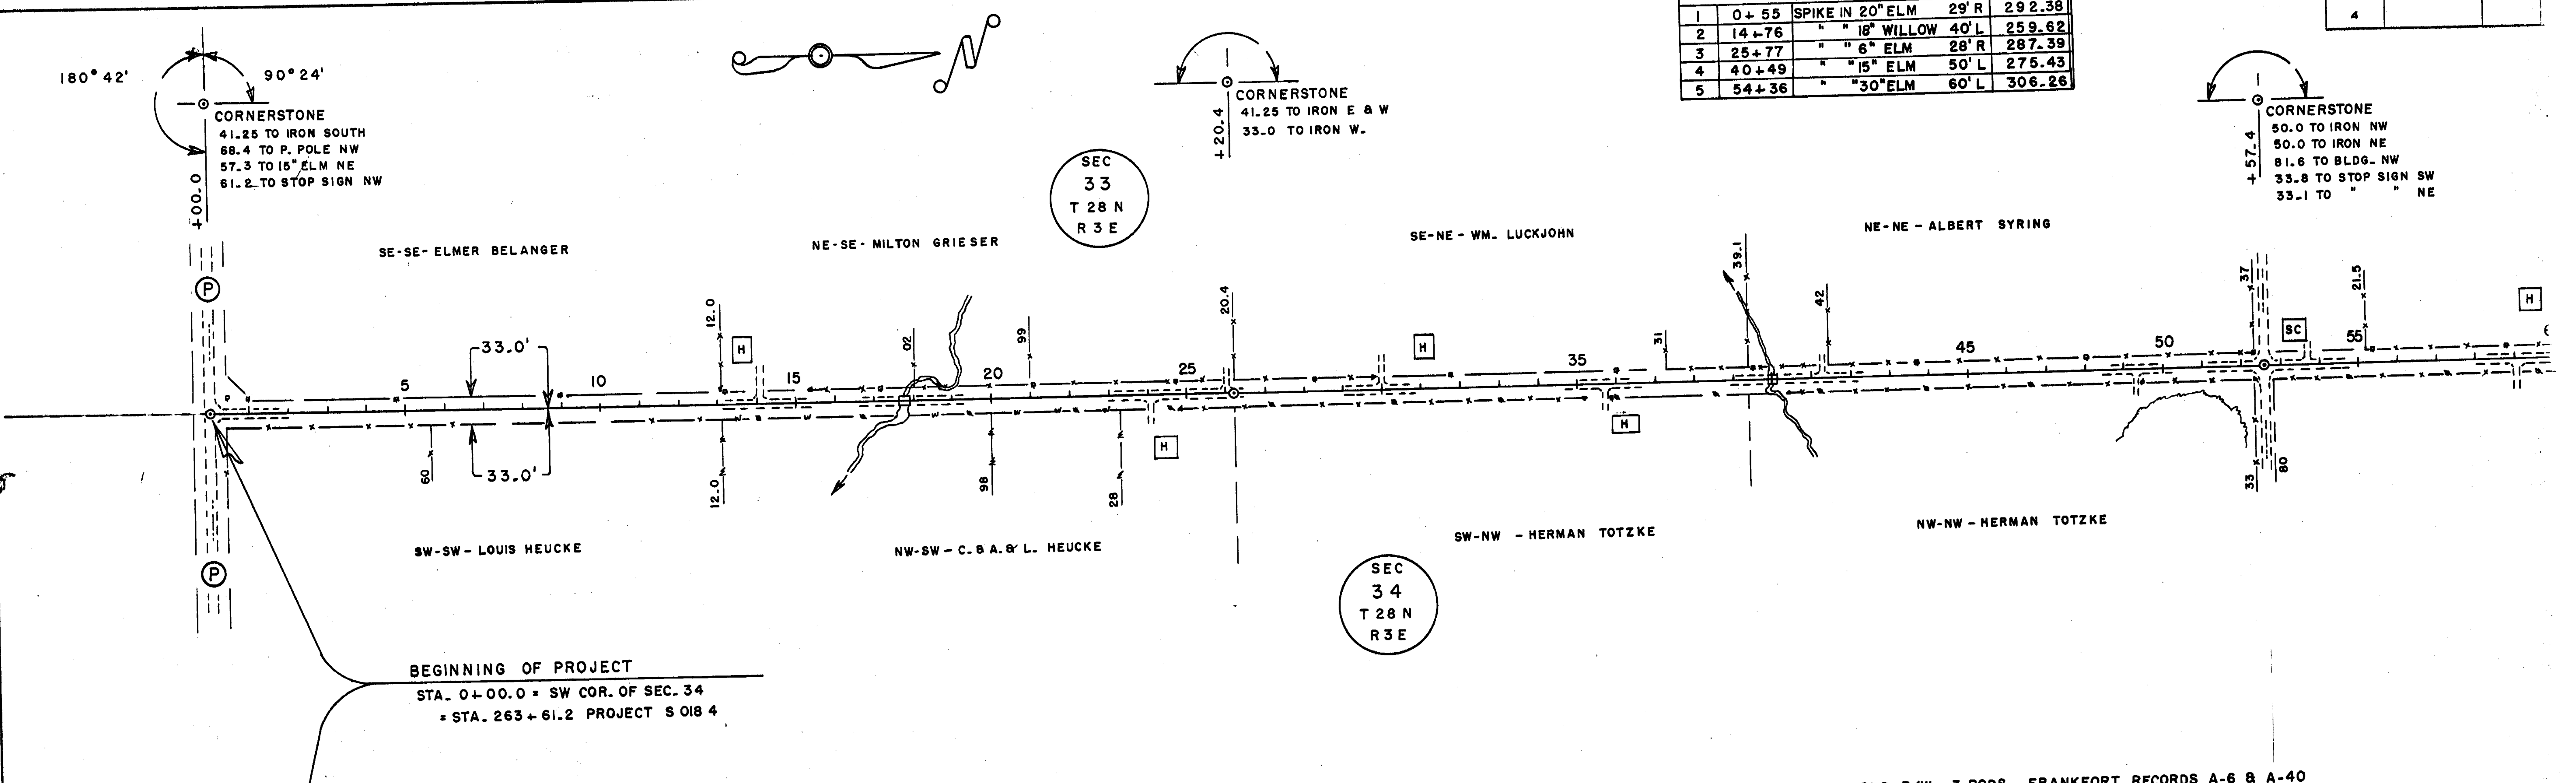

C.T.H. "E"

BENCH MARKS				
5	54+36	SPIKE IN 30" ELM	60'L	306.26
6	85+30	" " 15" OAK	30'R	334.26
7	101+55	" " 24" ELM	65'L	311.58

S.P.R. DIVISION	PROJECT	SHEET NUMBER	TOTAL SHEETS
4			

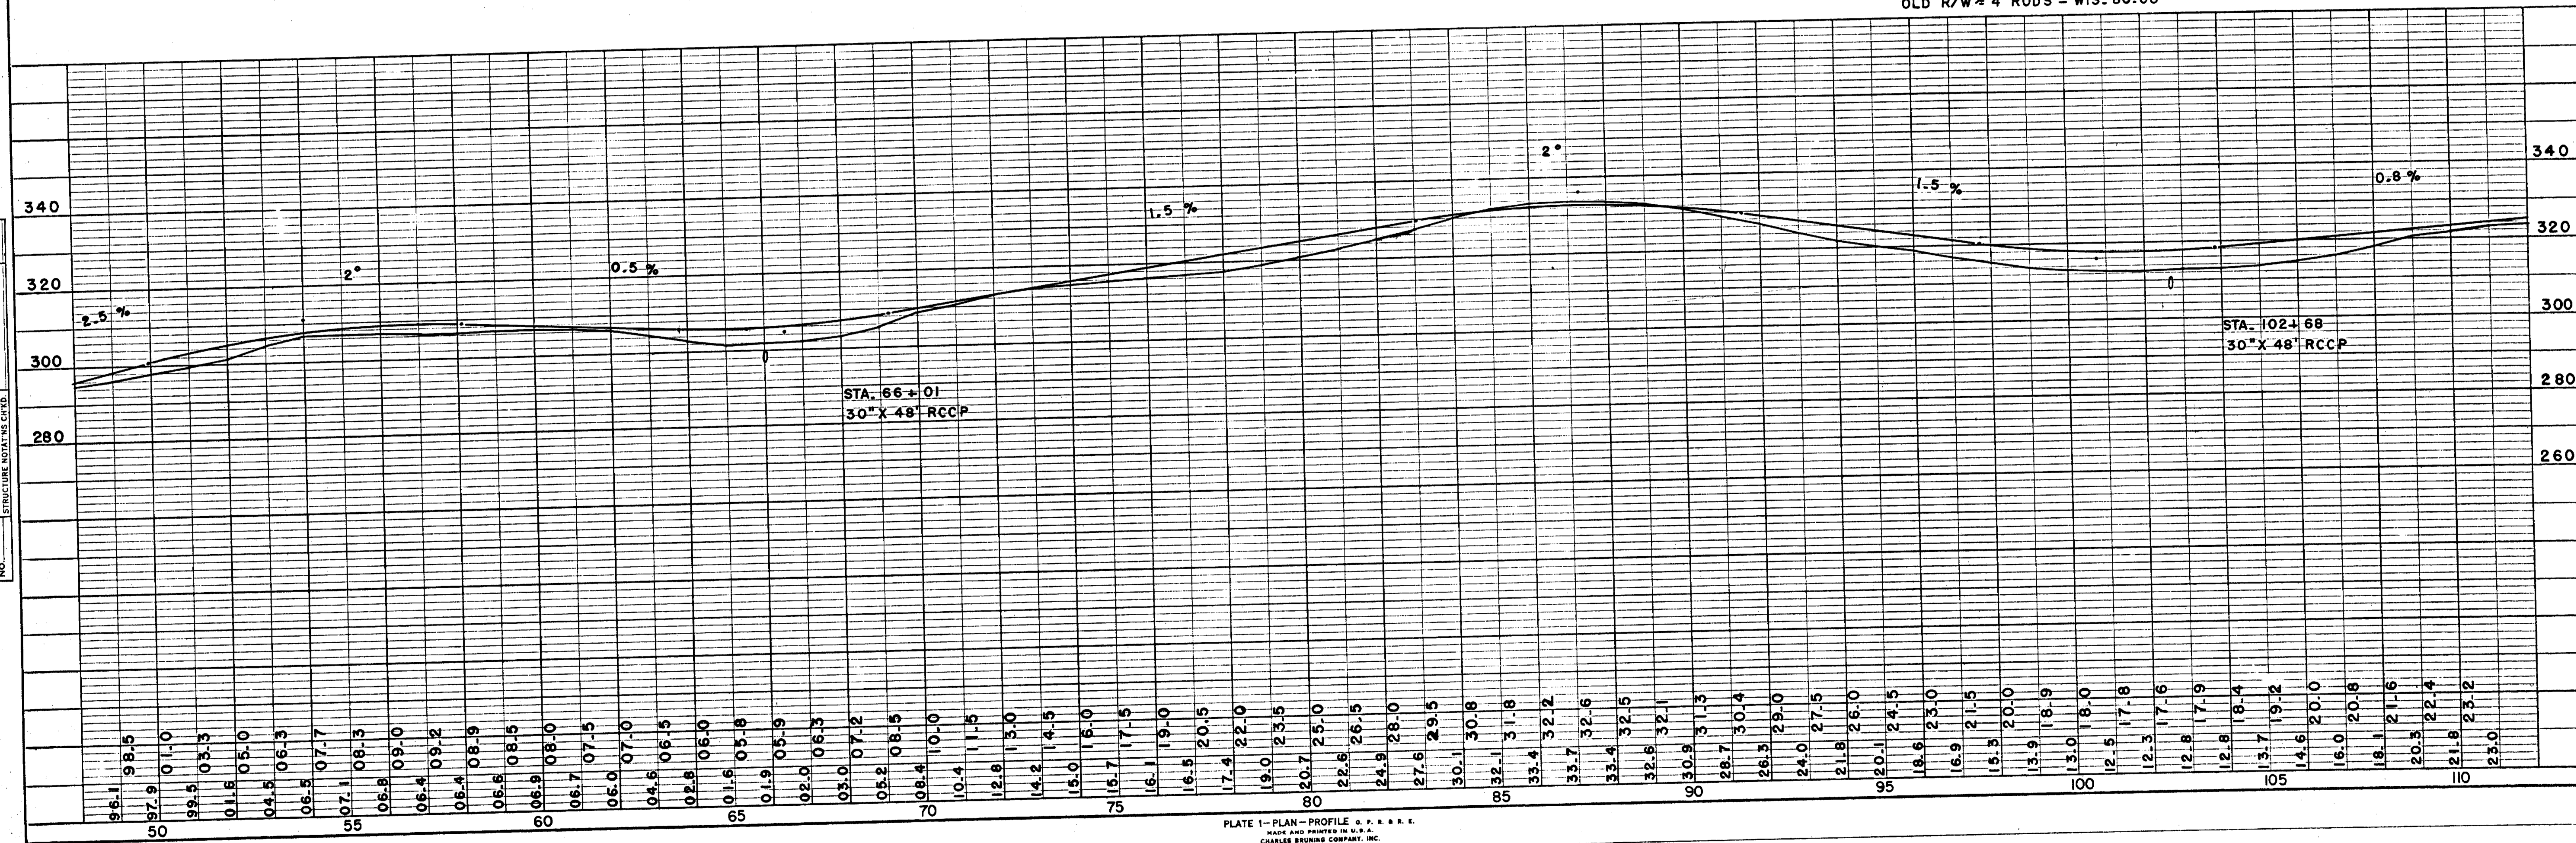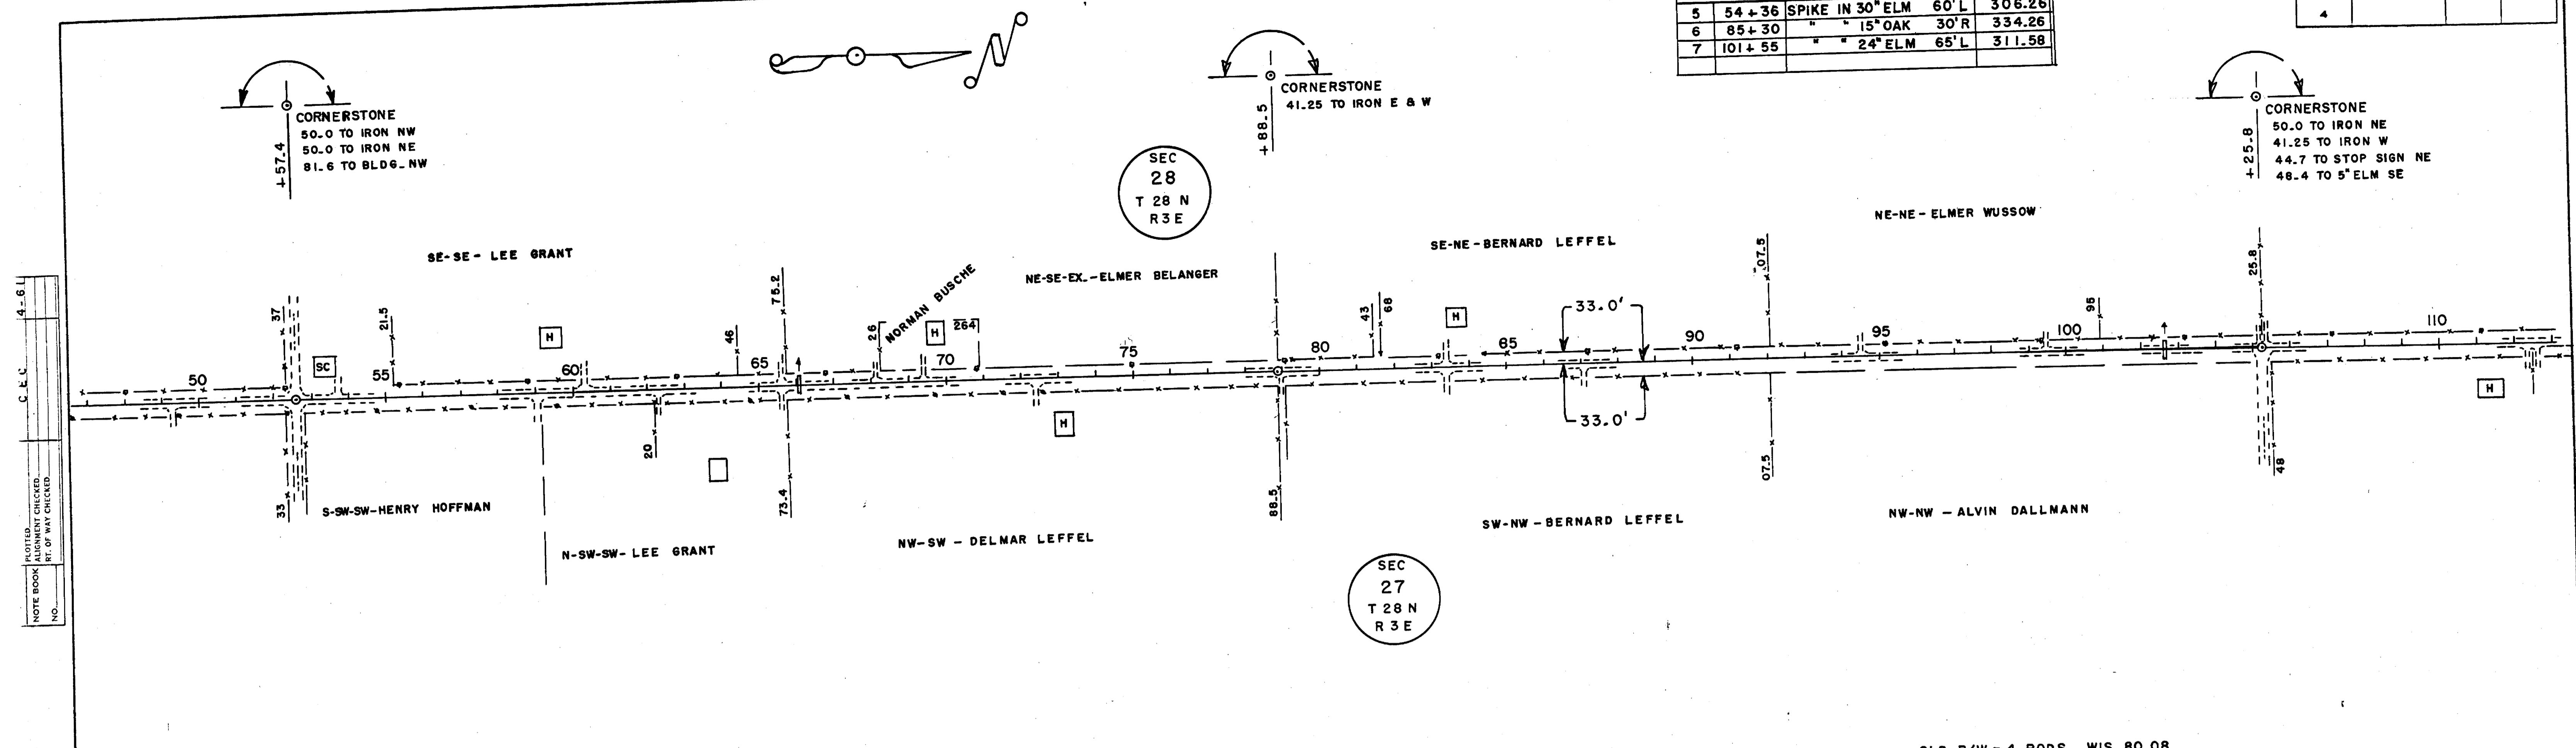

4-61  
 PLOTTED  
 NOTE BOOK GRADES CHECKED  
 S.P.R. NO. 101  
 DATE: 10/15/58  
 NO. 101

PLOTTED  
 NOTE BOOK GRADES CHECKED  
 S.P.R. NO. 101  
 DATE: 10/15/58  
 NO. 101




C.T.H. "E"


BENCH MARKS			
7	101+55	SPIKE IN 24" ELM	65' L 311.58
8	129+48	" " 8" APPLE	60' R 339.77
9	"	" " 15" ELM	60' L 334.17
10	157+35	" " 18" PINE	276' R 367.41

S. P. R. DIVISION	PROJECT	SHEET NUMBER	TOTAL SHEETS
4			

NOTE BOOK NO. 4-62  
 PLANT CHECKED BY  
 STRUCTURE NOTATION CHECKED BY

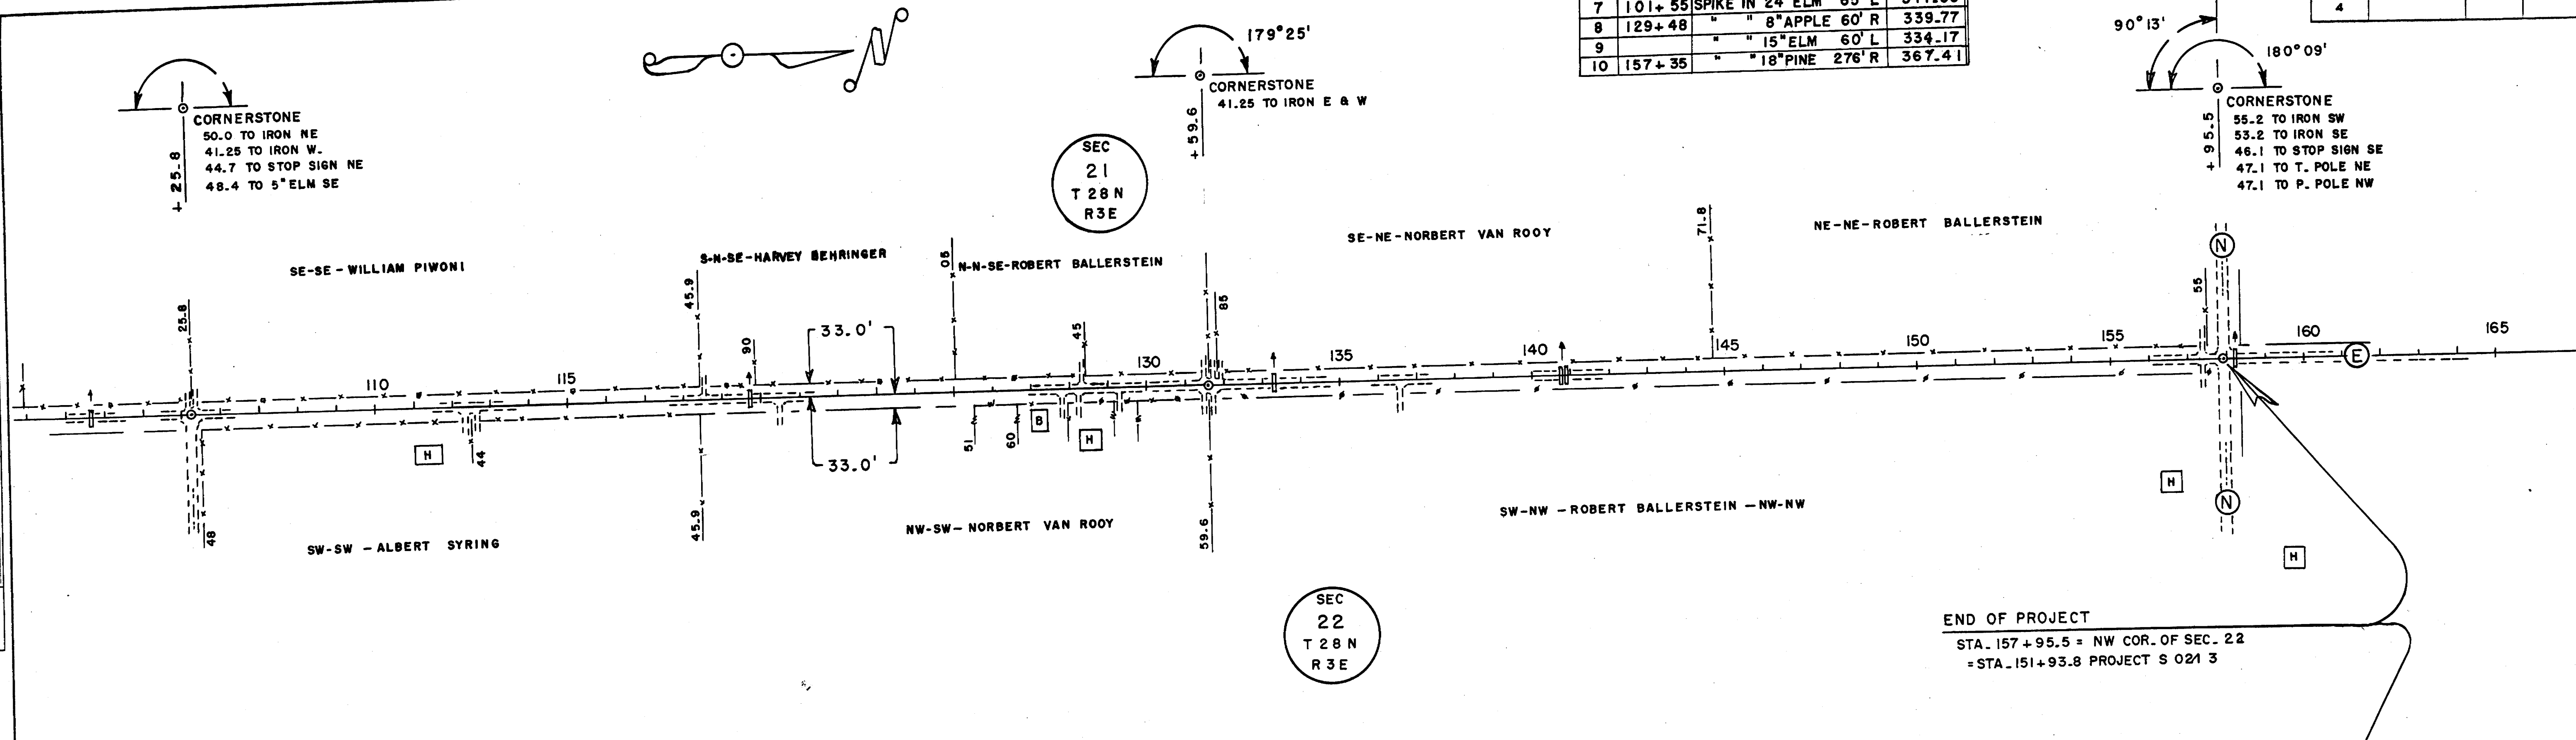

TOTAL NET LENGTH OF C-L STA. 0+00.0 TO STA. 157+95.5 = 15,795.5 LINEAL FT. = 2.878 MILES

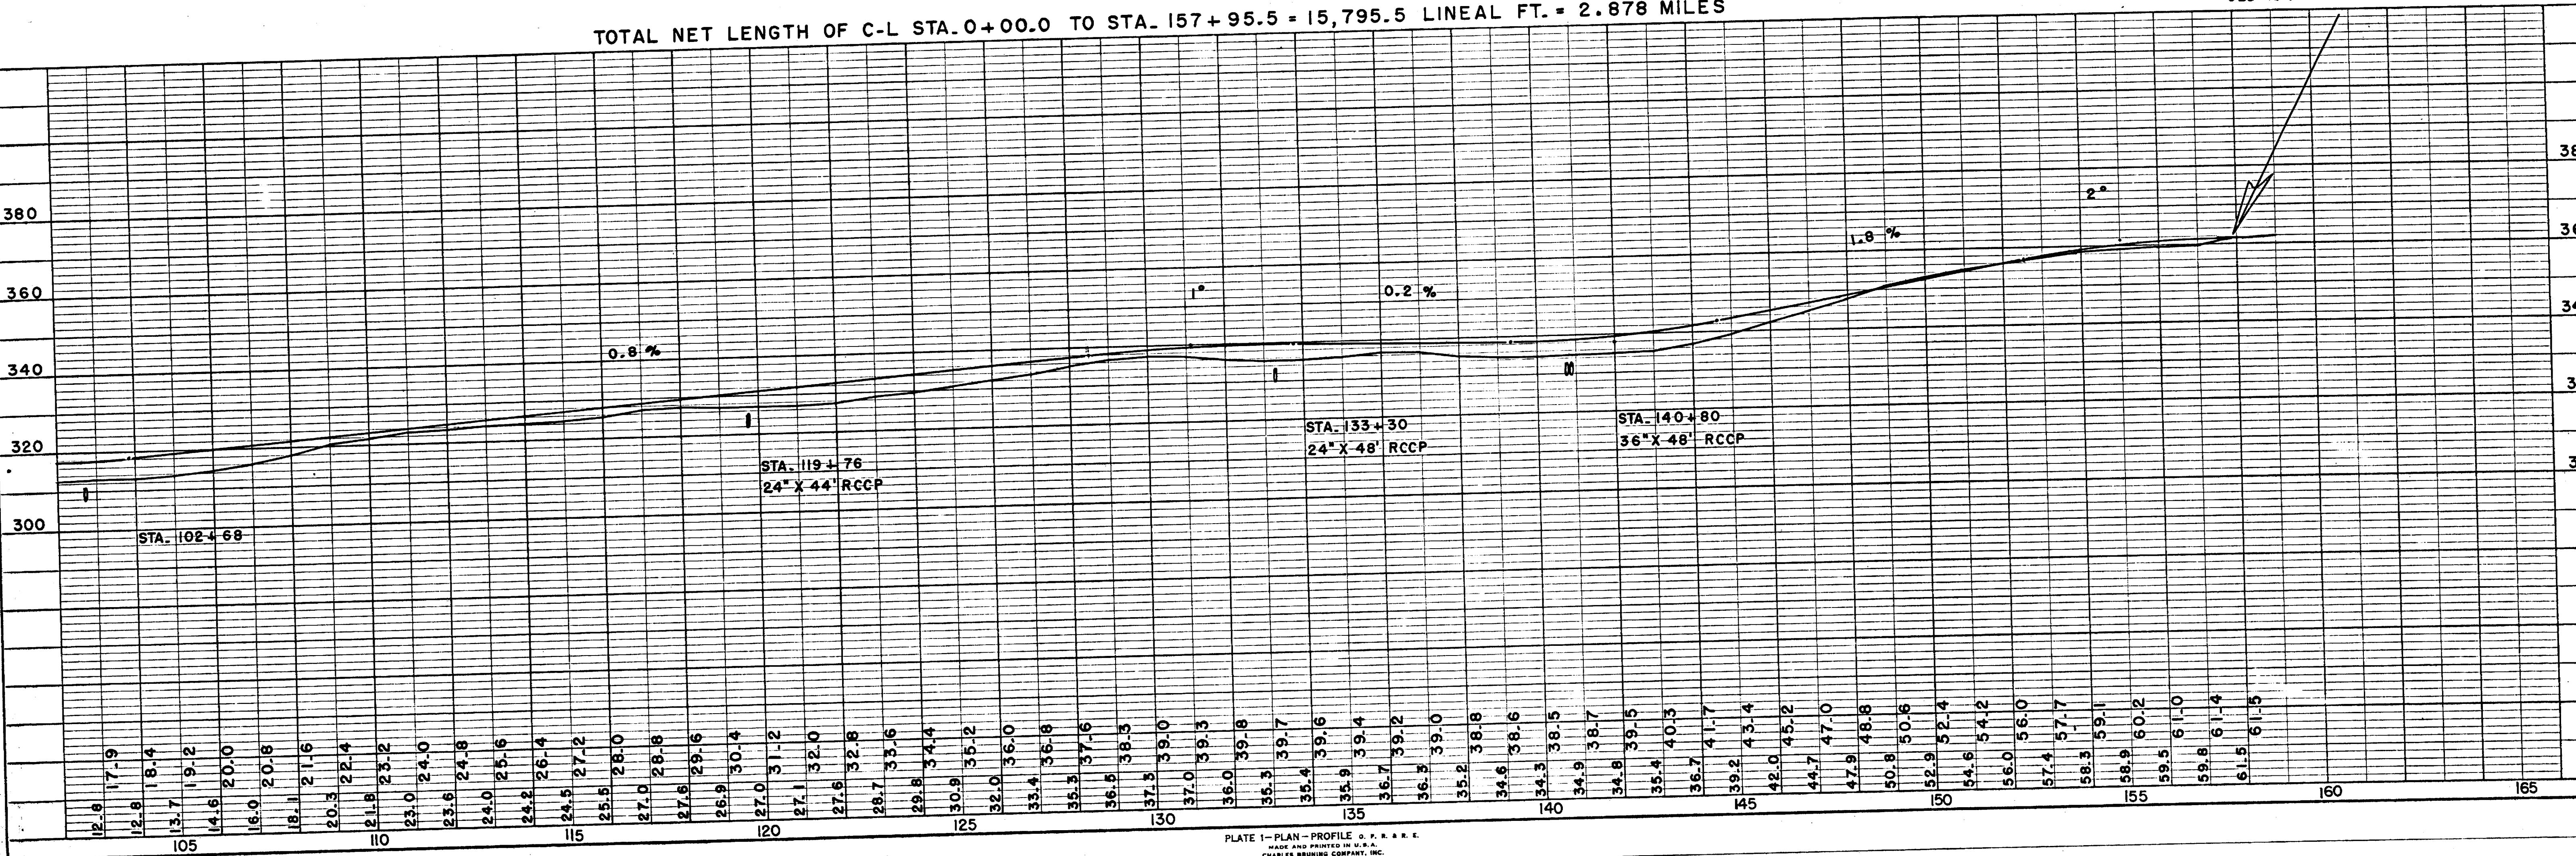



C. T. H. "E" - TOWN OF FRANKFORT

BENCH MARKS			
1	157+35	SPIKE IN 18" PINE	276' R 368.00
2	157+57	" " T. POLE	110' L 358.04
3	177+94	" " 14" ELM	50' R 343.53
4	195+22	" " 10" ASH	70' R 325.86
5	210+30	" " 18" MAPLE	60' L 345.82

D.P.R. DIVISION	PROJECT	SHEET NUMBER	TOTAL SHEETS
4			

90°13' 180°09'

CORNERSTONE  
 55.2 TO IRON SW  
 53.2 TO IRON SE  
 46.1 TO STOP SIGN SE  
 47.2 TO FENCE COR. SW  
 47.1 TO POW. POLE NW  
 47.1 TO TEL. POLE NE

180°08'

CORNERSTONE  
 41.25 TO IRON E. & W.  
 56.0 TO 18" ELM EAST

179°31'



CORNERSTONE  
 50.0 TO IRON NE  
 50.0 TO IRON SE  
 57.4 TO 12" ELM SE  
 55.5 TO STOP SIGN NE

SEC 16  
 T 28 N  
 R 3 E

SEC 15  
 T 28 N  
 R 3 E

C. E. C. 7-61  
 NOTE BOOK NO. 7-61  
 PLOTTED BY C. E. C.  
 ALIGNMENT CHECKED BY C. E. C.  
 H.I. OF WAY CHECKED BY C. E. C.

NOTE BOOK NO. 7-61  
 PLOTTED BY C. E. C.  
 ALIGNMENT CHECKED BY C. E. C.  
 B.M.'S NOTED BY C. E. C.  
 STRUCTURE NOTATIONS BY C. E. C.

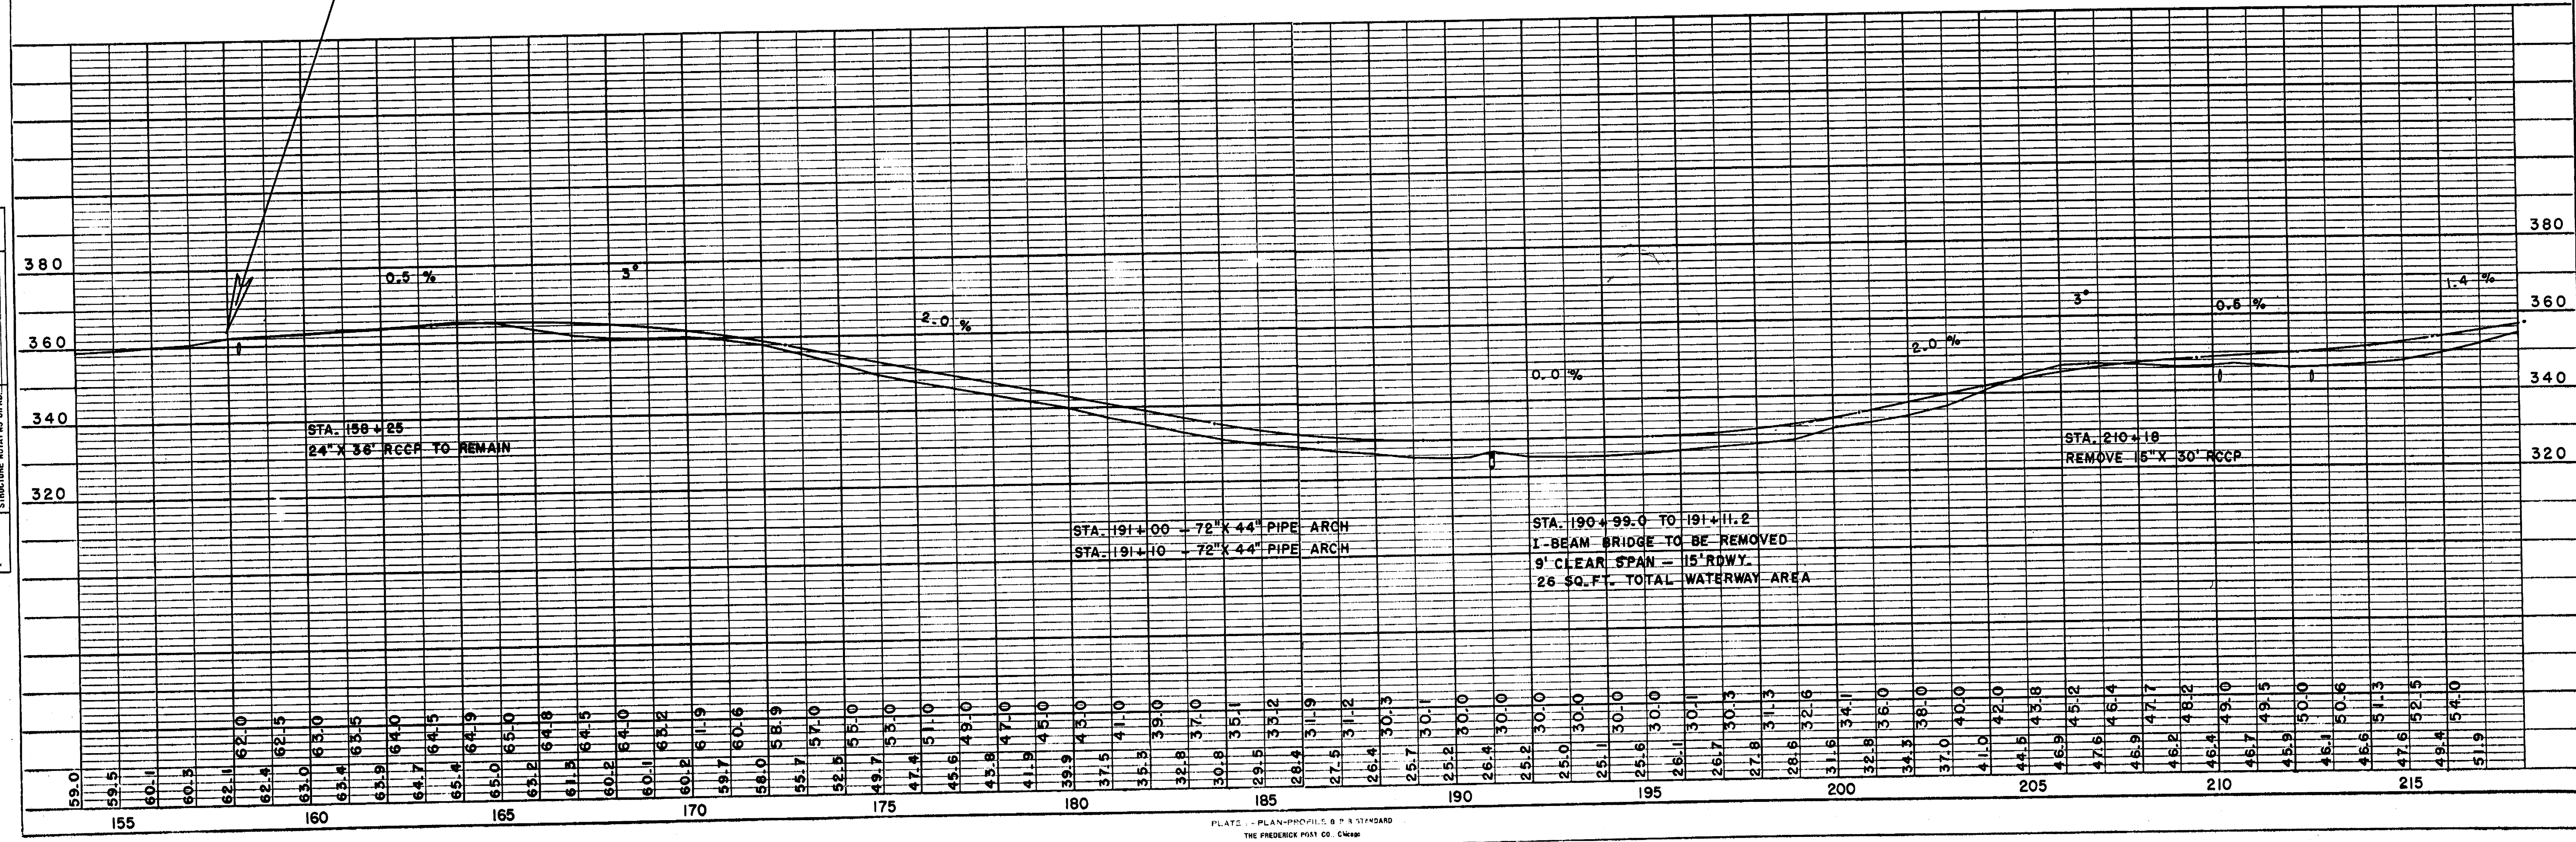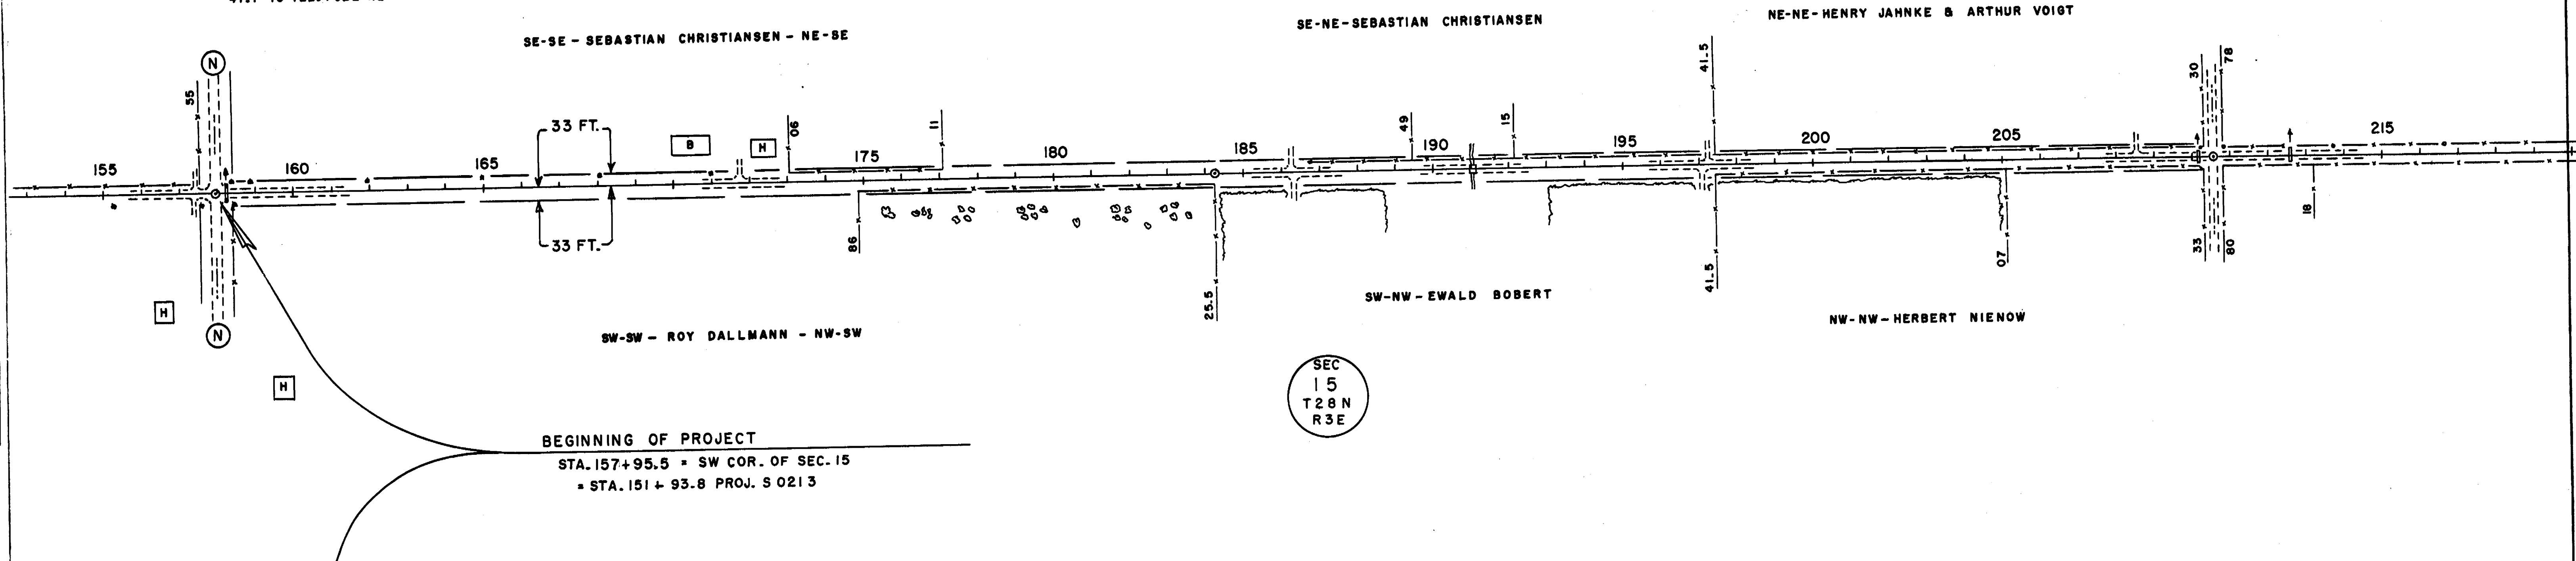





C.T.H. "E" - TOWN OF FRANKFORT

BENCH MARKS			
5	210+30	SPIKE IN 18" MAPLE	60'L 345.82
6	224+30	" " 15" APPLE	75'L 362.18
7	246+26	" " 14" PINE	60'R 392.76
8	263+41	" " 12" PINE	60'R 393.38

E.P.M. DIVISION	PROJECT	SHEET NUMBER	TOTAL SHEETS
4			

C.E.C. 7-6-1  
 SURVEYED  
 ALIGNMENT CHECKED  
 RT. OF WAY CHECKED  
 NOTE BOOK NO.

GRADES CHECKED  
 B.M.'S NOTED  
 STRUCTURE ADJUSTMENTS  
 NOTE BOOK NO.

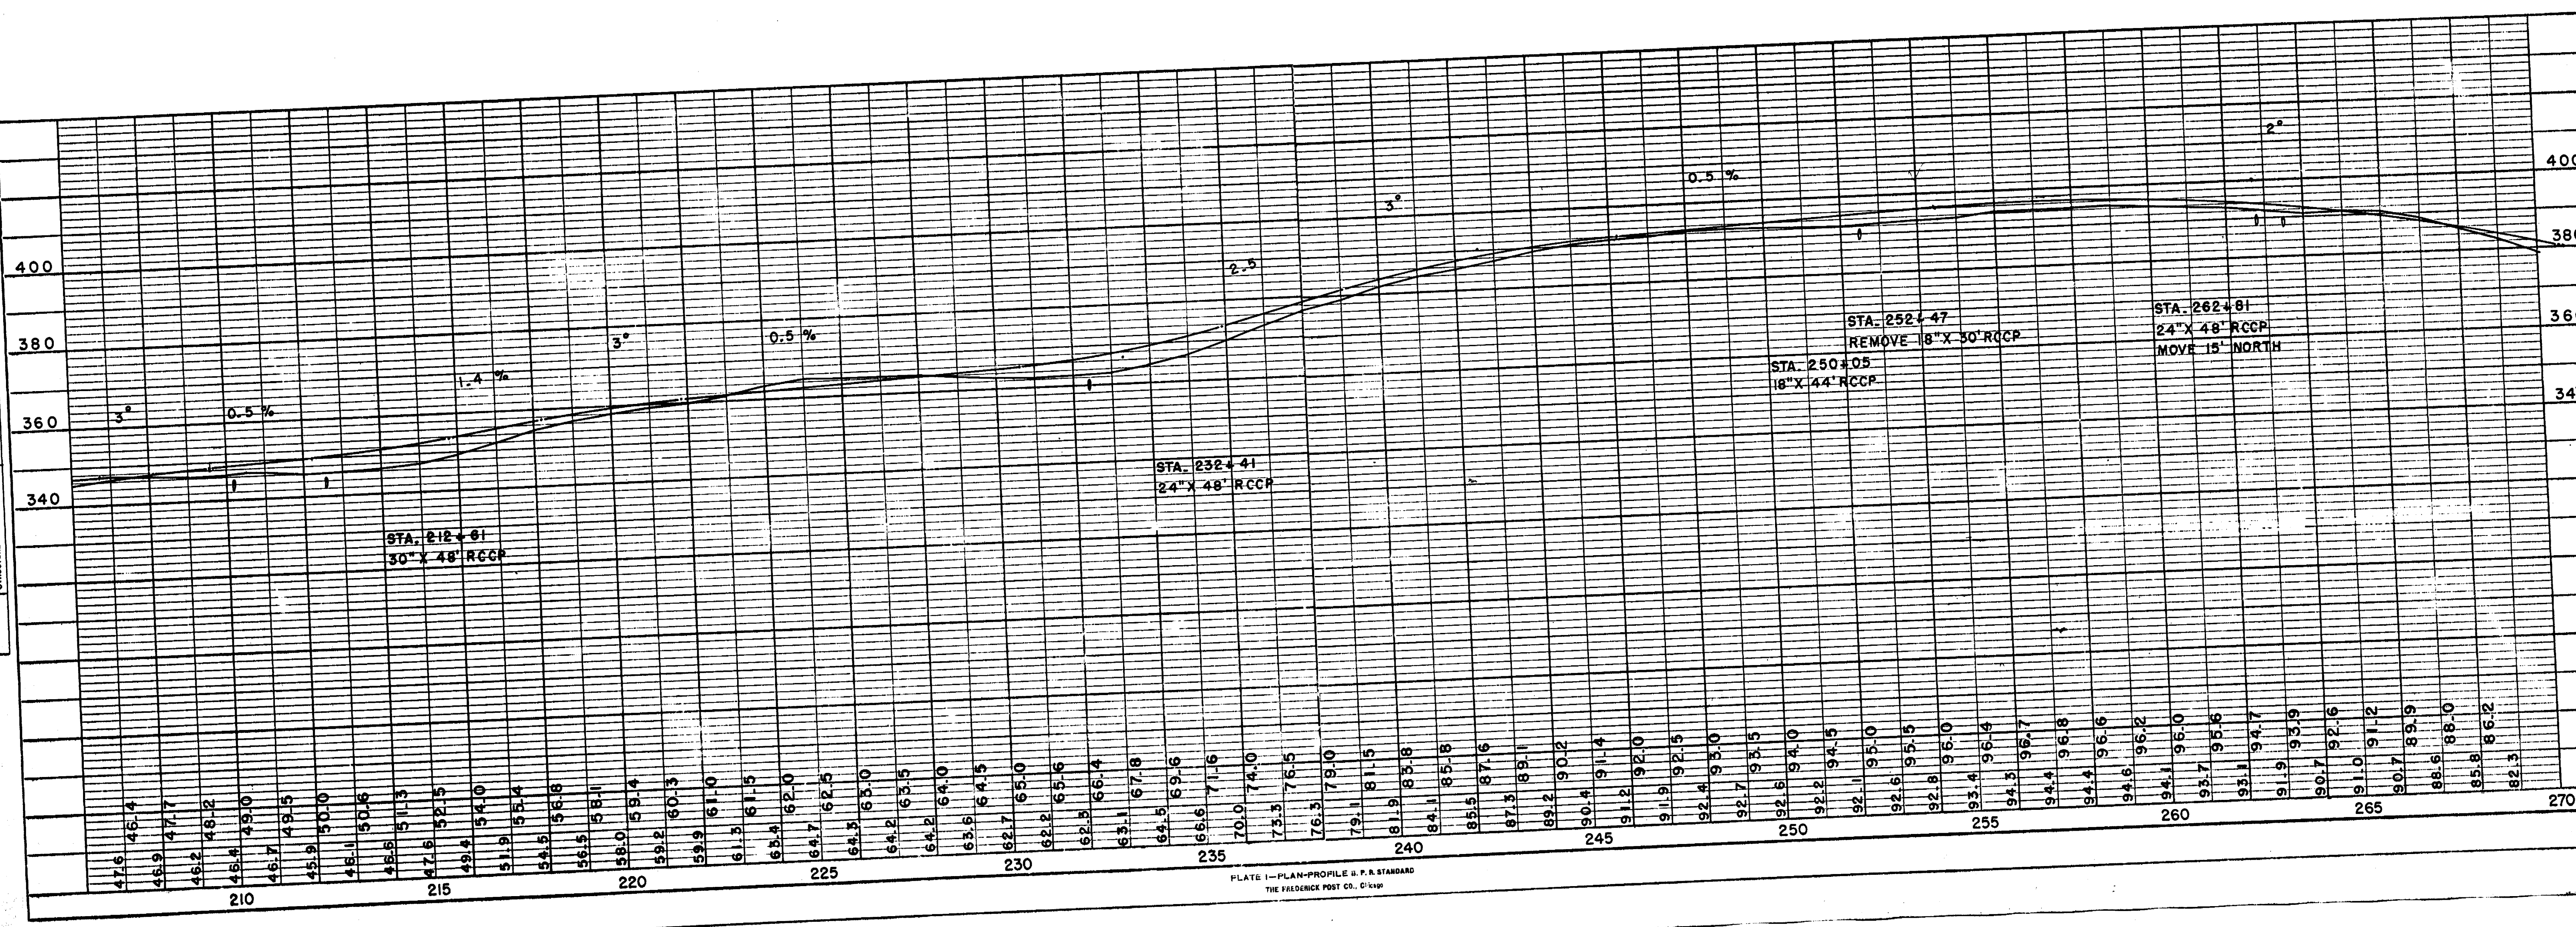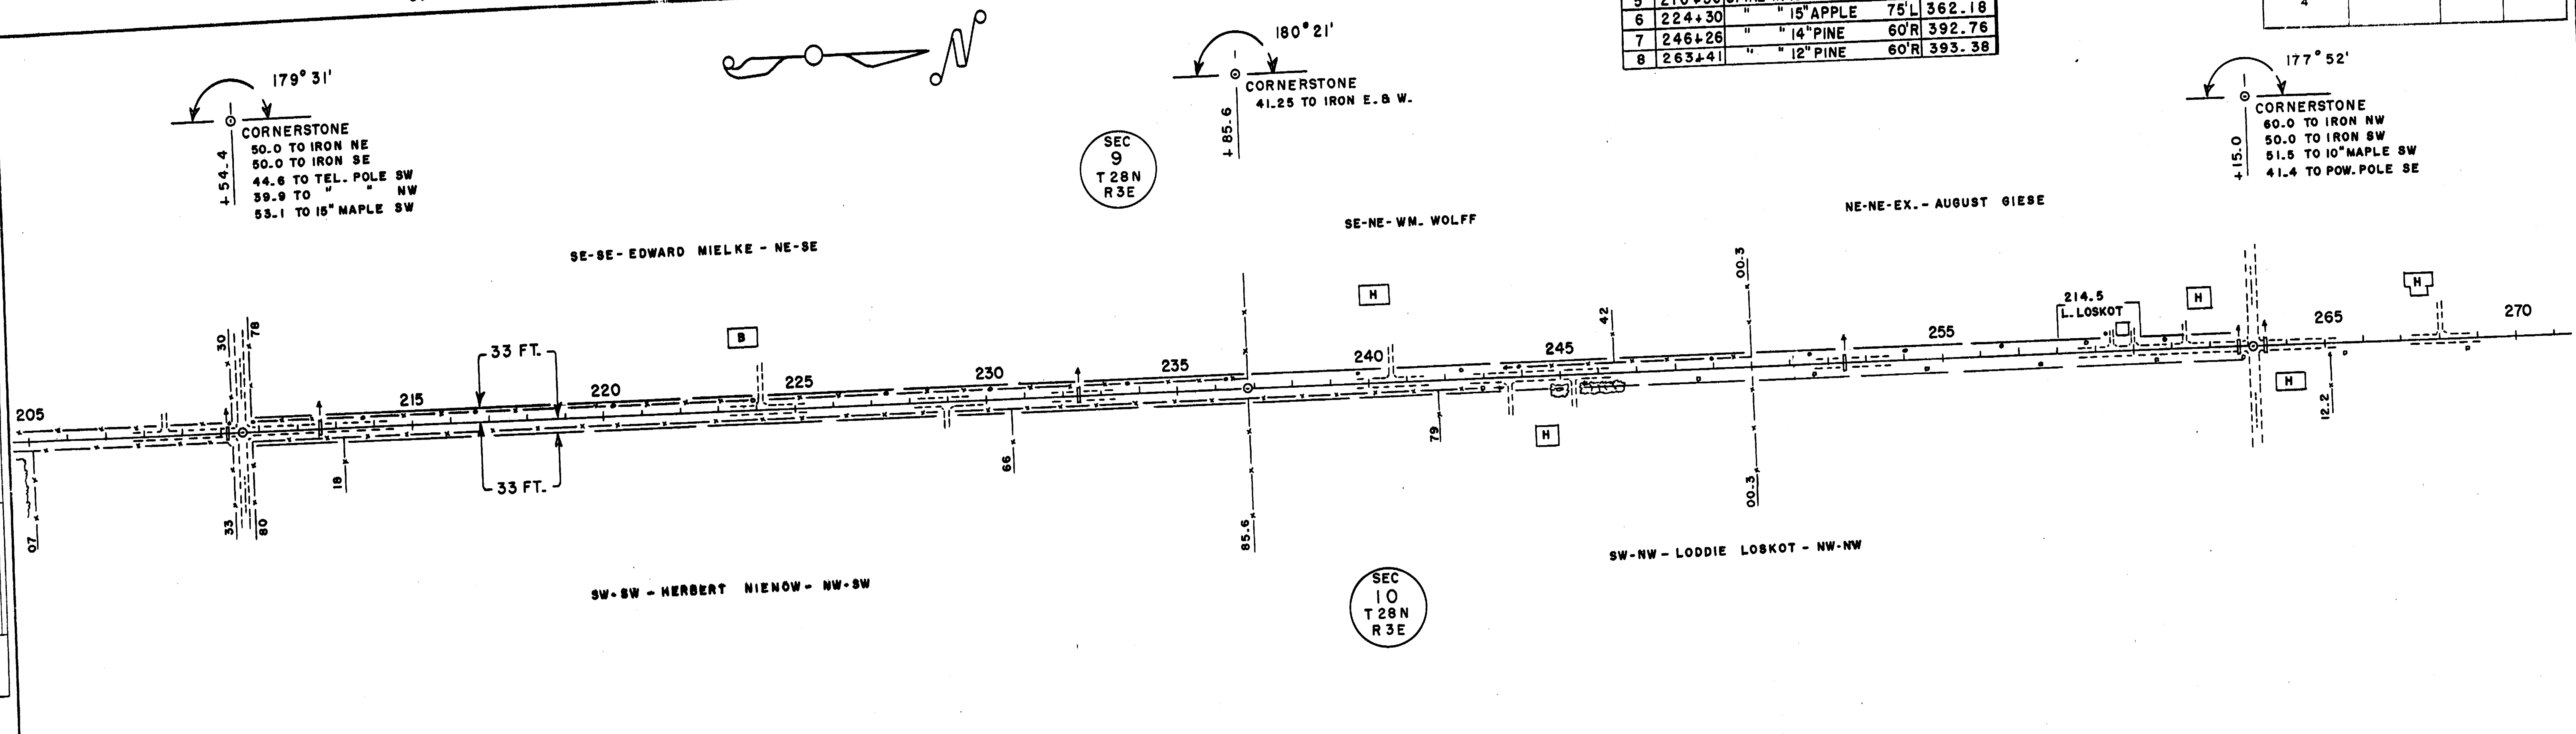



C. T. H. "E" - TOWN OF FRANKFORT

BENCH MARKS			
8	263+41	SPIKE IN 12" PINE	60'R 393.38
9	275+91	" " POW. POLE	45'L 366.07
10	292+41	" " 18" ELM	65'R 371.11
11	312+59	" " 5" PINE	55'R 408.50

B.P.R. DIVISION	PROJECT	SHEET NUMBER	TOTAL SHEETS
4			

C. E. C.  
 Z-61  
 NOTE BOOK  
 PLOTTED  
 ALIGNMENT CHECKED  
 RT. OF WAY CHECKED  
 NO.

NOTE BOOK  
 GRADES CHECKED  
 E. M.'S NOTED  
 STRUCTURE DATUMS CHG.  
 NO.

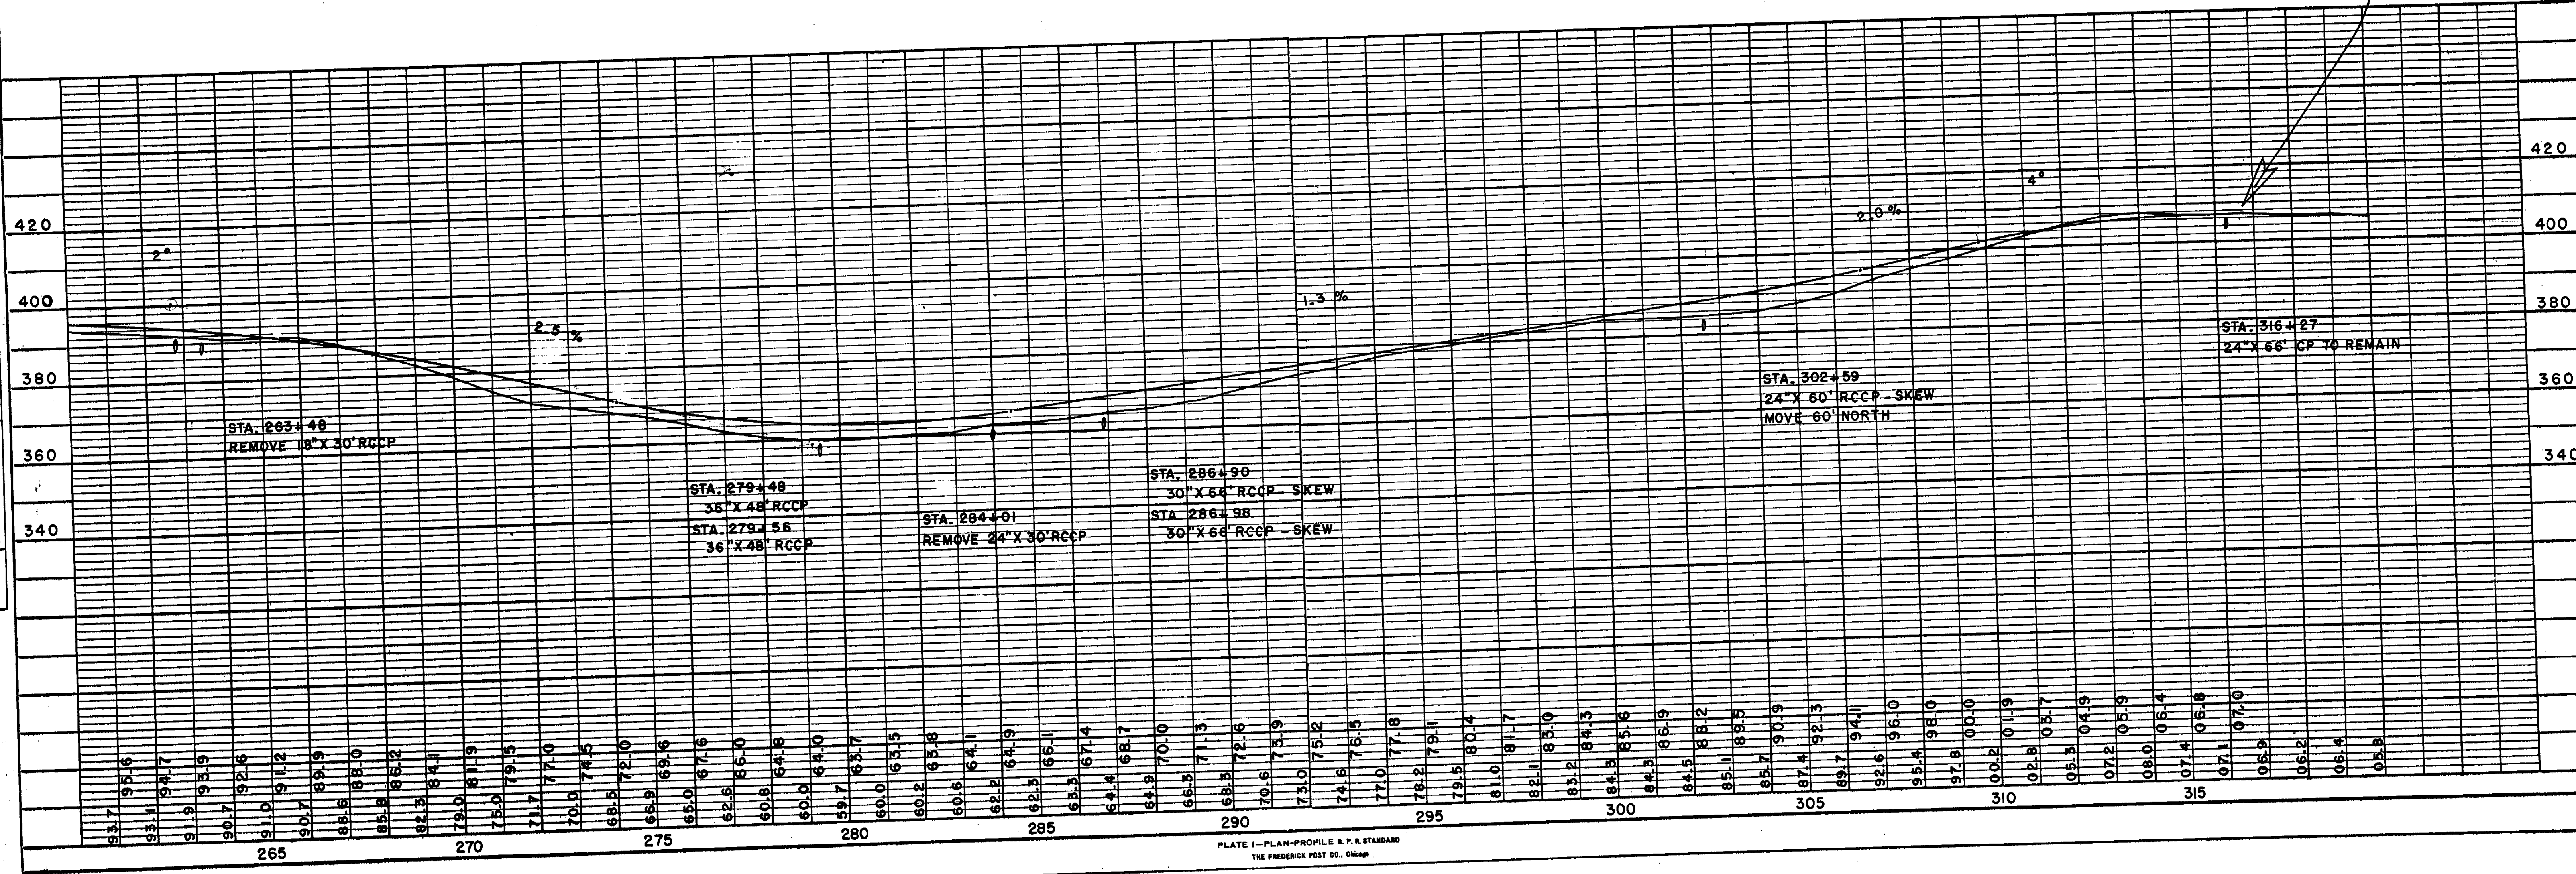
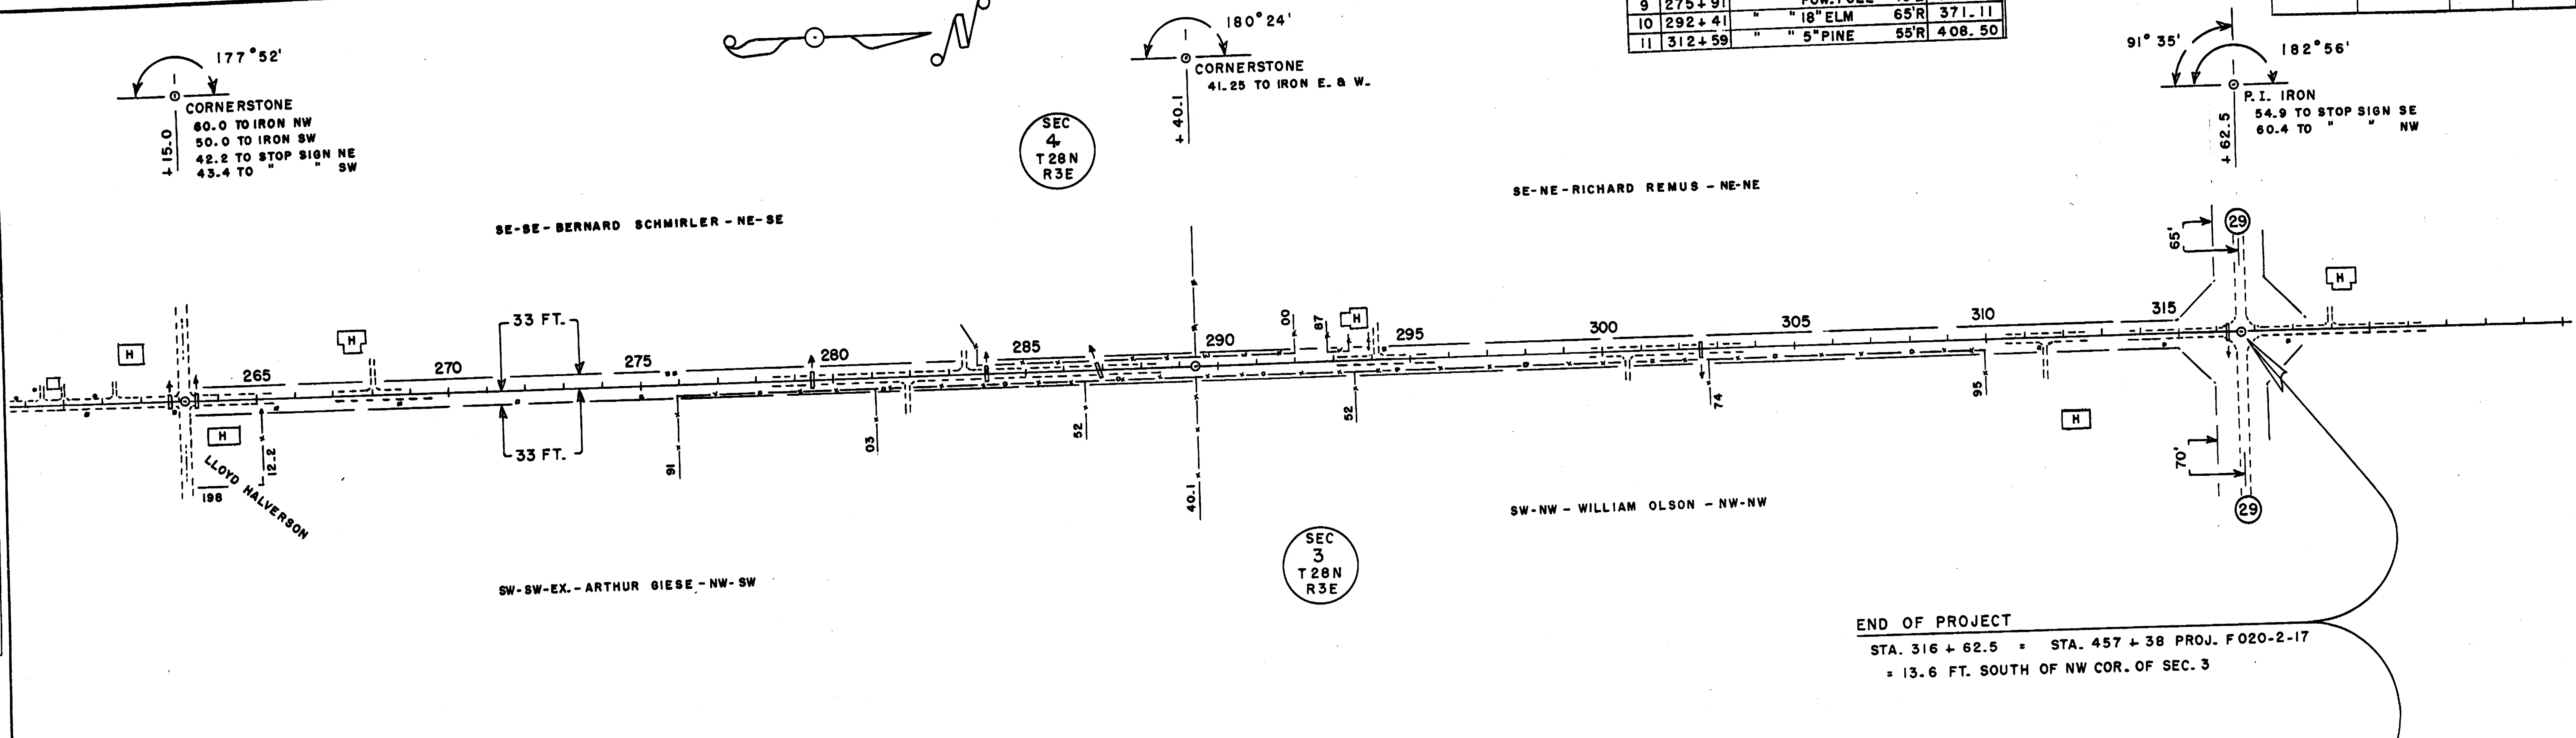


PLATE 1 - PLAN-PROFILE R. P. & STANDARD  
THE FREDERICK POST CO., CHICAGO