


MEAD BRIDGE - C.T.H. "O" - MARATHON COUNTY


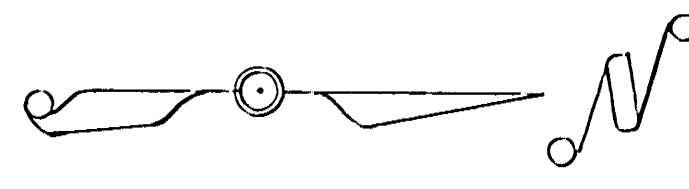


BENCH MARKS			
1	0+202	U.S.G.S.	1118.75
2	0+12	SPIKE IN 5" POPLAR 40'R	1120.49
3	8+97	" " 14" ELM 50'L	1117.33
4	29+33	" " 12" OAK 43'L	1132.19

S.P.R. DIVISION	PROJECT	SHEET NUMBER	TOTAL SHEETS
4			

PLAN	DATE
SUBMITTED NOTE BOOK NO.	10-56
APPROVED BY C.E.C.	
CHECKED BY C.E.C.	

PROFILE	DATE
SUBMITTED NOTE BOOK NO.	10-56
APPROVED BY C.E.C.	
CHECKED BY C.E.C.	

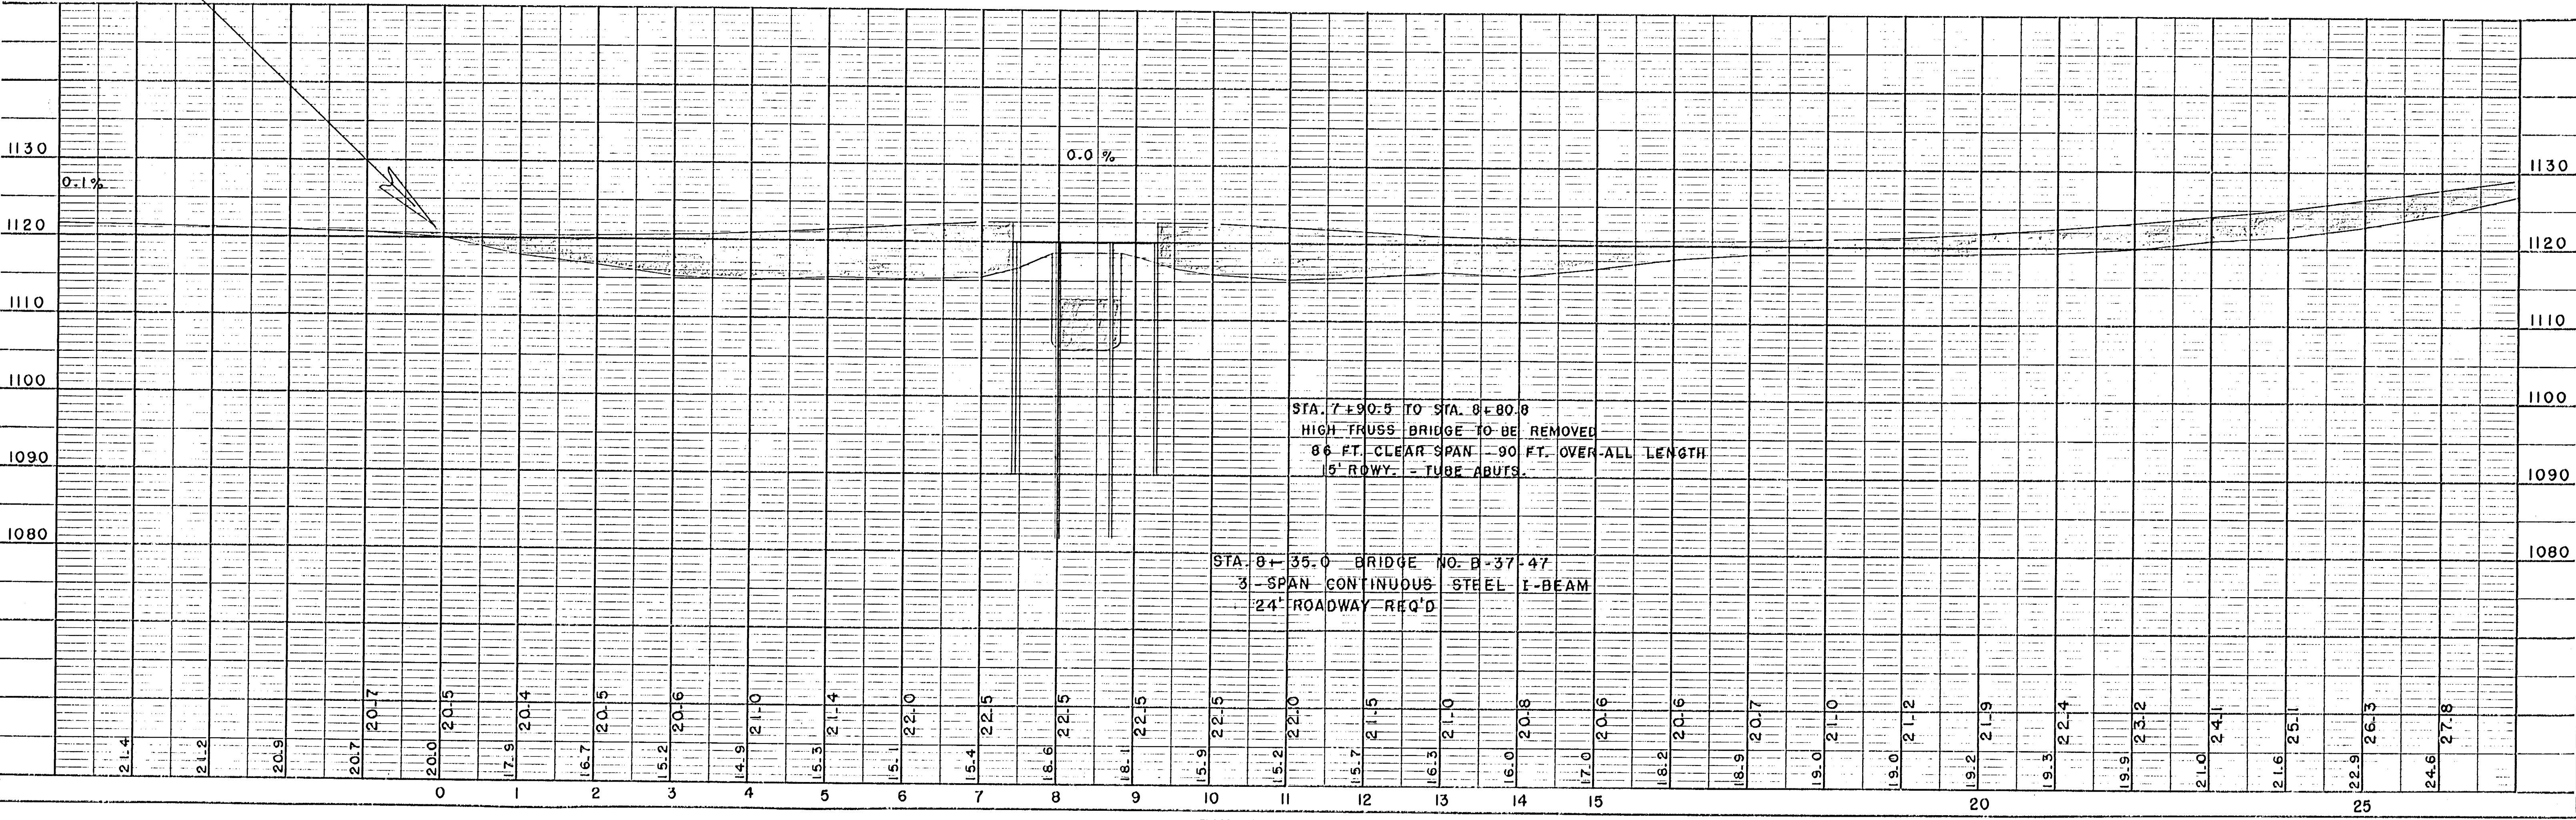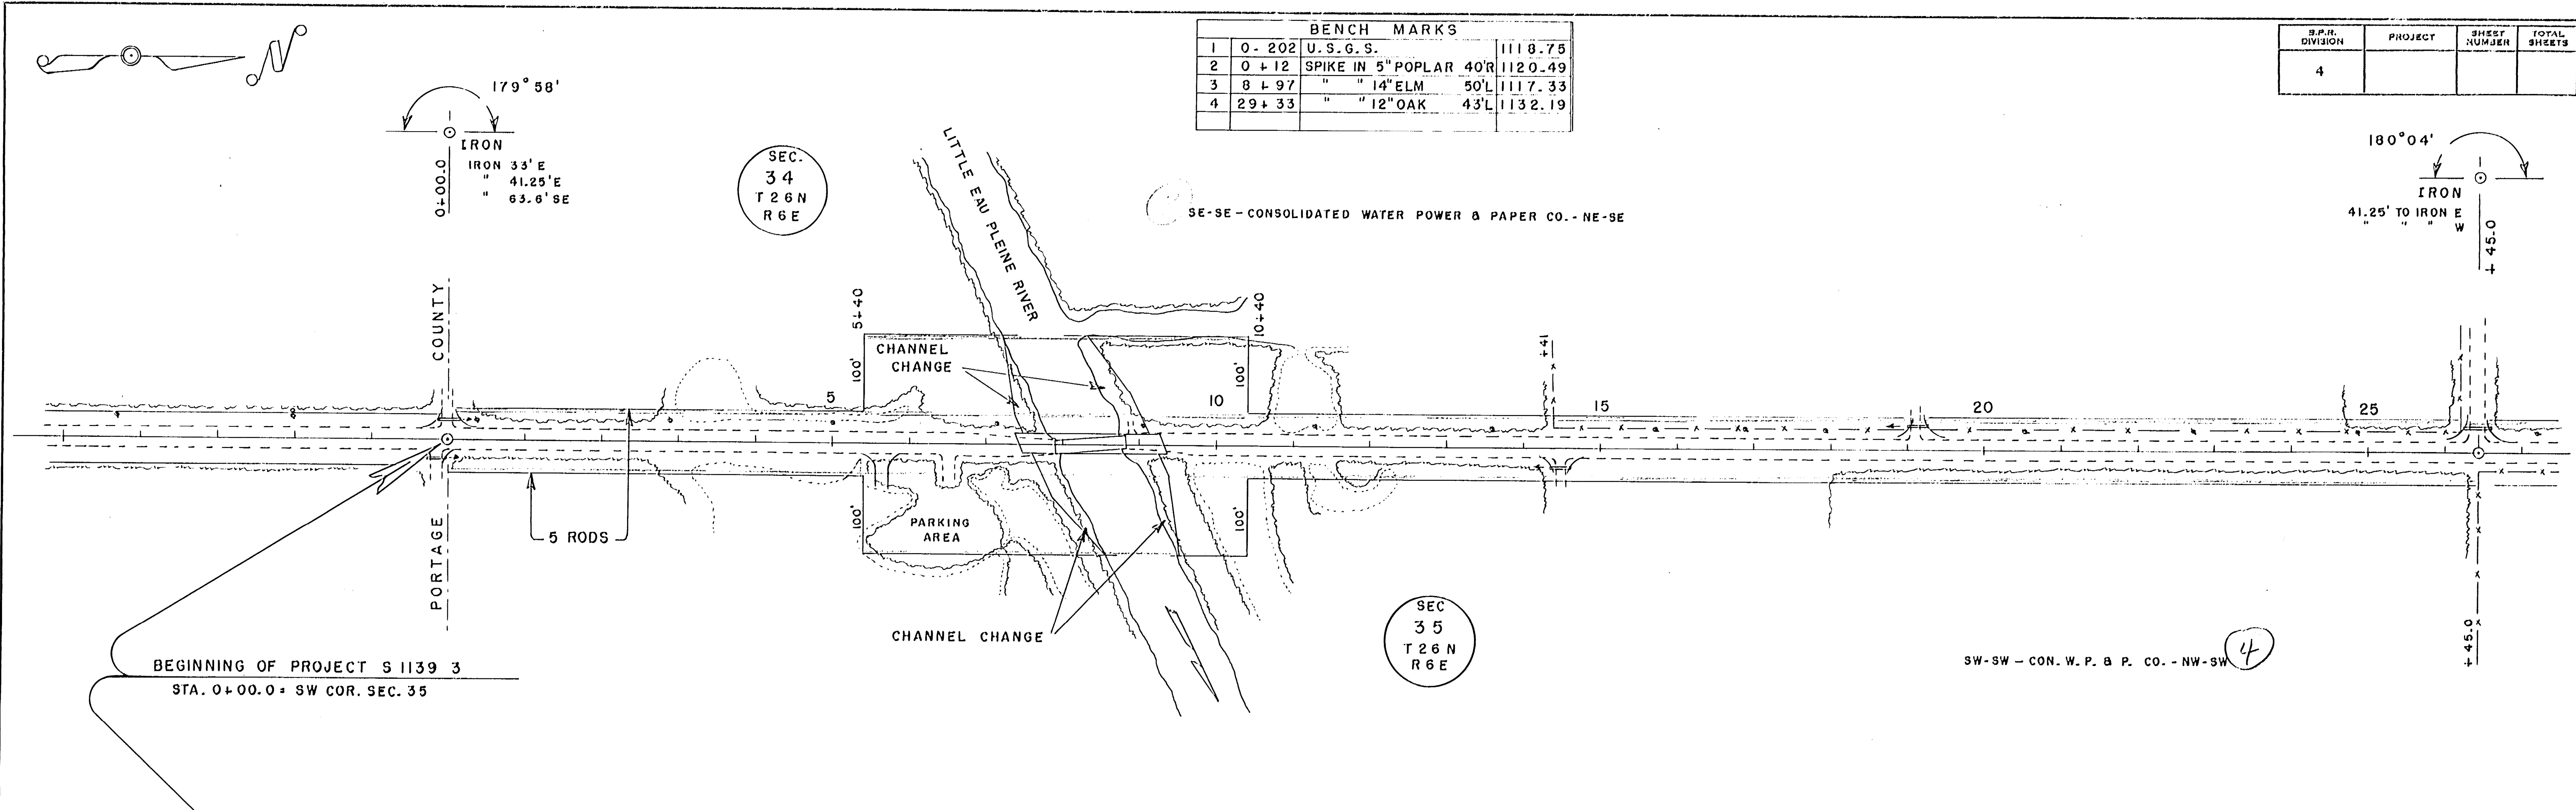

B.P.R. DIVISION	PROJECT	SHEET NUMBER	TOTAL SHEETS
4			

BENCH MARKS			
4	29+33	SPIKE IN 12" OAK	43'L 1132.19
5	51+86	" " 14" MAPLE	88'L 1160.76
6	53+05	" " 10" OAK	45'R 1156.96
7	62+60	" " 10" OAK	70'L 1185.42

SEC
34
T 26 N
R 6 E


SE-NE - CON. W.P. & P. CO. - NE-NE

SEC
35
T 26 N
R 6 E

SW-NW - HERBERT LIEDTKE - NW-NW


PLAN
SURVEYED BY C. E. C.
DATE 10-5-56
NOTE BOOK NO. OF WAY CHECKED

PROFILE
SURVEYED BY C. E. C.
DATE 10-5-56
NOTE BOOK NO. GRADES CHECKED
B.M.'S NOTED
STRUCTURE ADJUSTS OK'D.

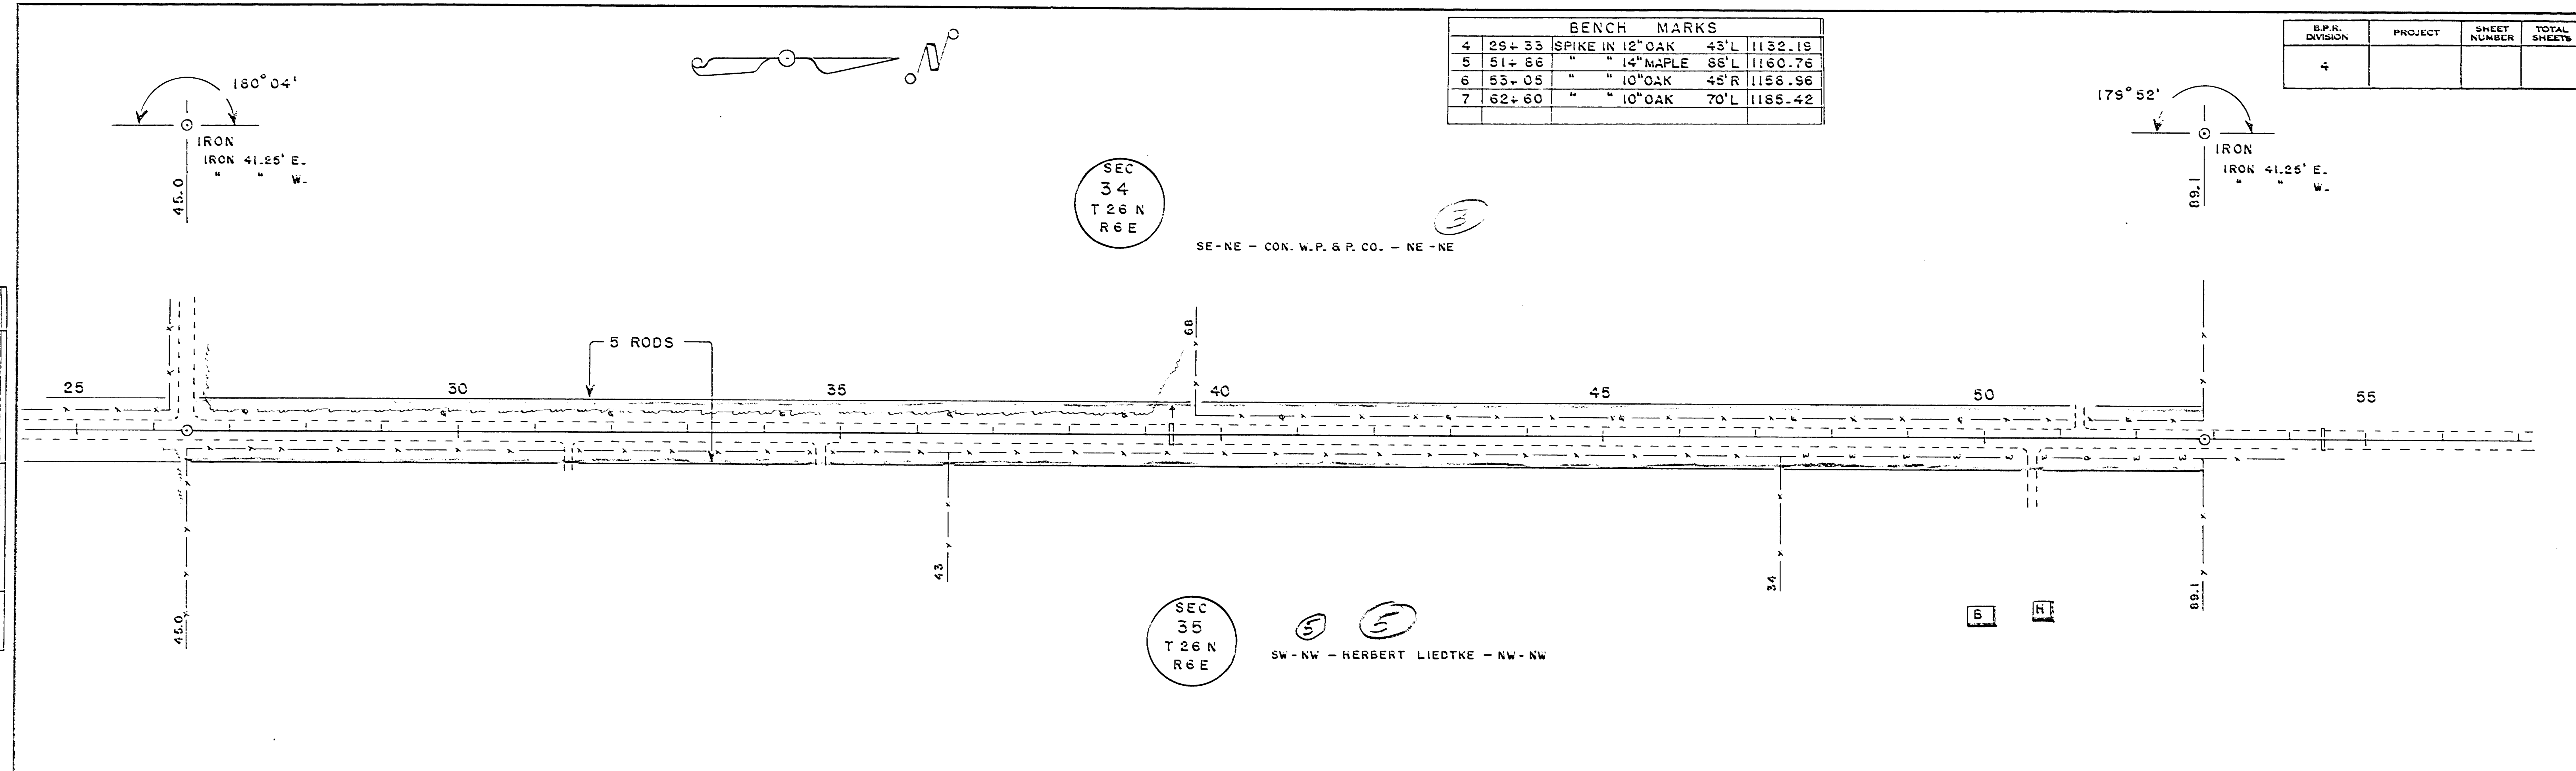



NET LENGTH OF C STA. 26+45.0 TO STA. 52+89.1 = 2,644.1 LINEAL FEET

OLD R/W - 4 RODS - TOWN RECORDS - P. 195

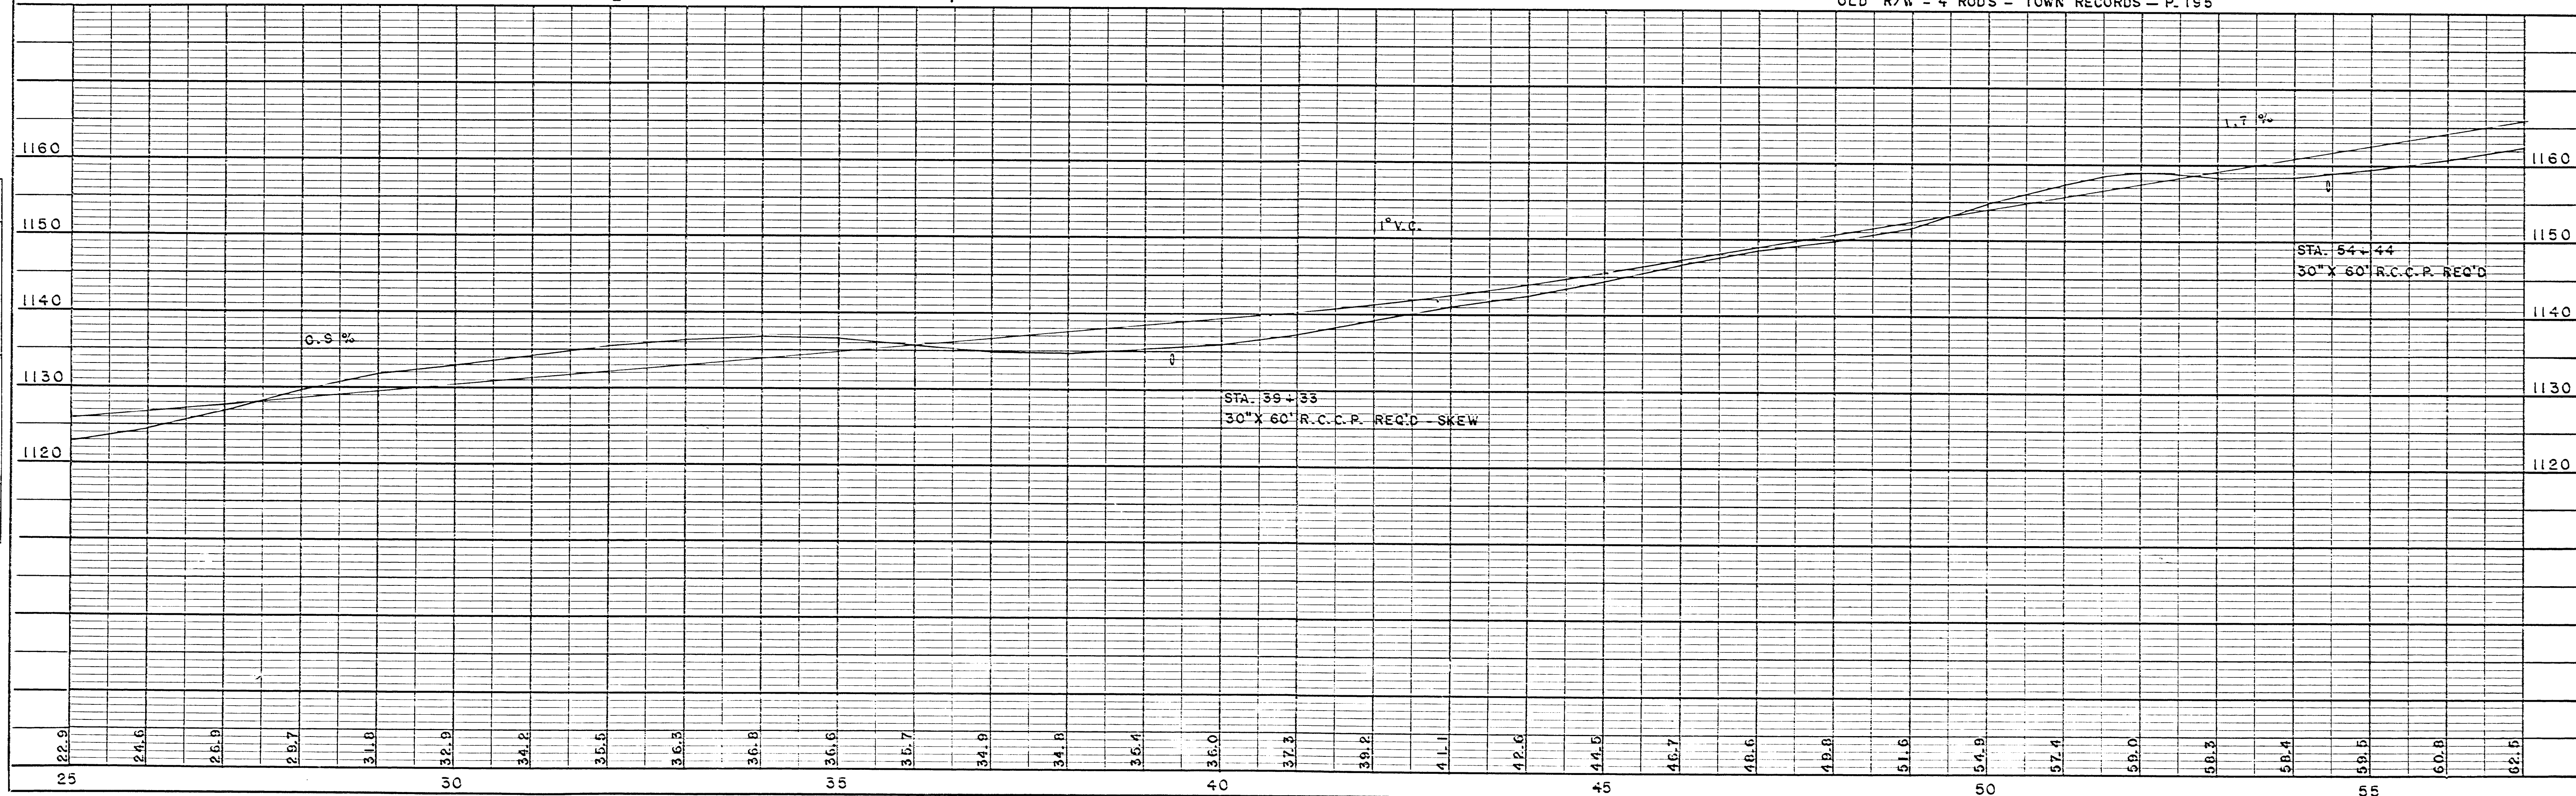

D.P.R. DIVISION	PROJECT	SHEET NUMBER	TOTAL SHEETS
4			

BENCH MARKS				
6	53+05	SPIKE IN 10" OAK	45' R	1158.96
7	62+60	" " 10" OAK	70' L	1185.42
8	69+25	" " 8" OAK	90' R	1220.25
9	73+04	" " 7" OAK	55' L	1241.53
10	74+22	" " 20" MAPLE	30' R	1246.50

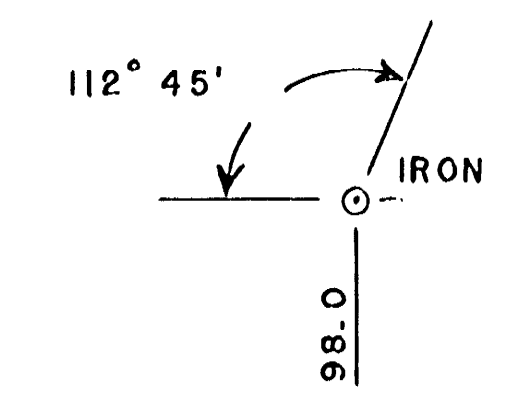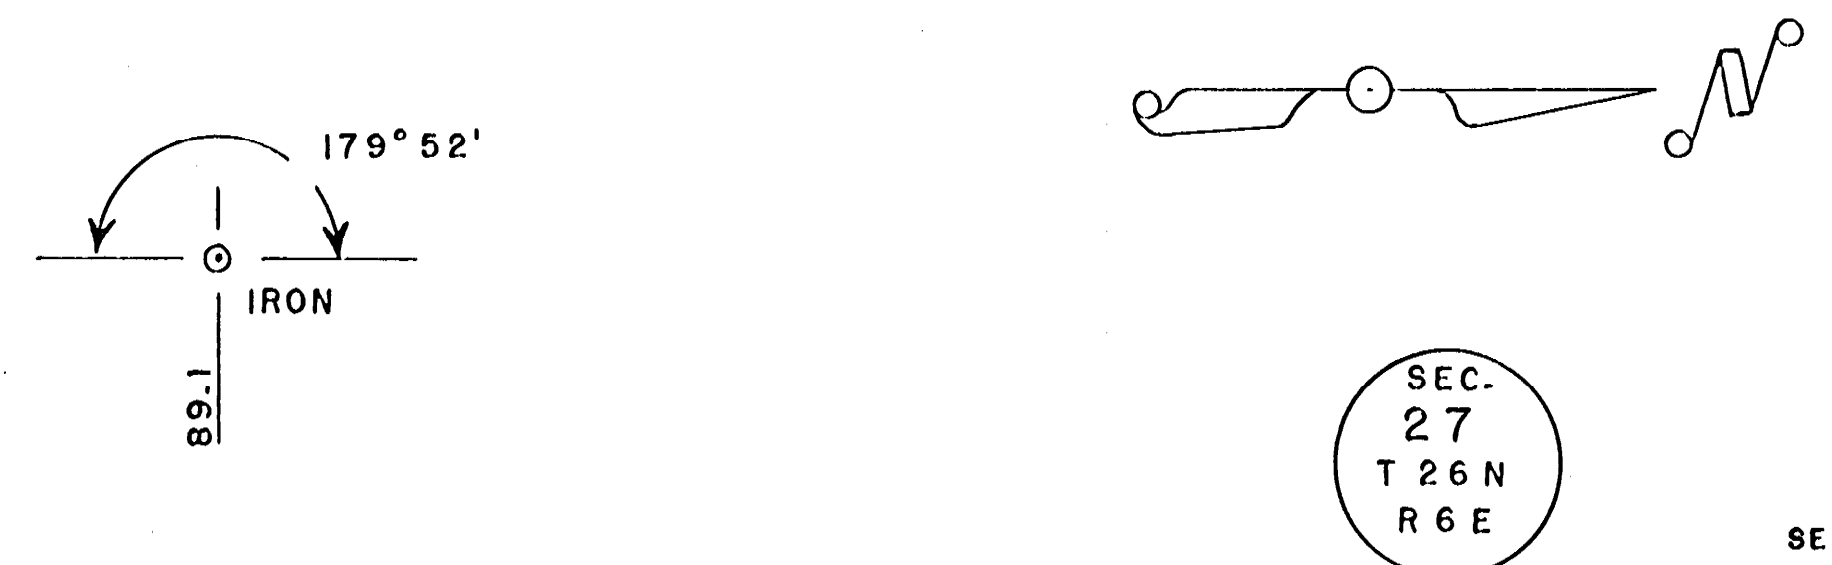

SEC.
27
T 26 N
R 6 E


SE-SE - Z. BOTWINSKI & B. DOMINEWSKI - NE-SE-EX.
403-617

SEC.
26
T 26 N
R 6 E


W-W-SW-EX. - BUSTER JANZ
403-606

PLAN	DATE
SURVEYED	
PLOTTED	
NOTE BOOK	
NO.	

PROFILE	DATE
SURVEYED	
PLOTTED	
NOTE BOOK	
NO.	

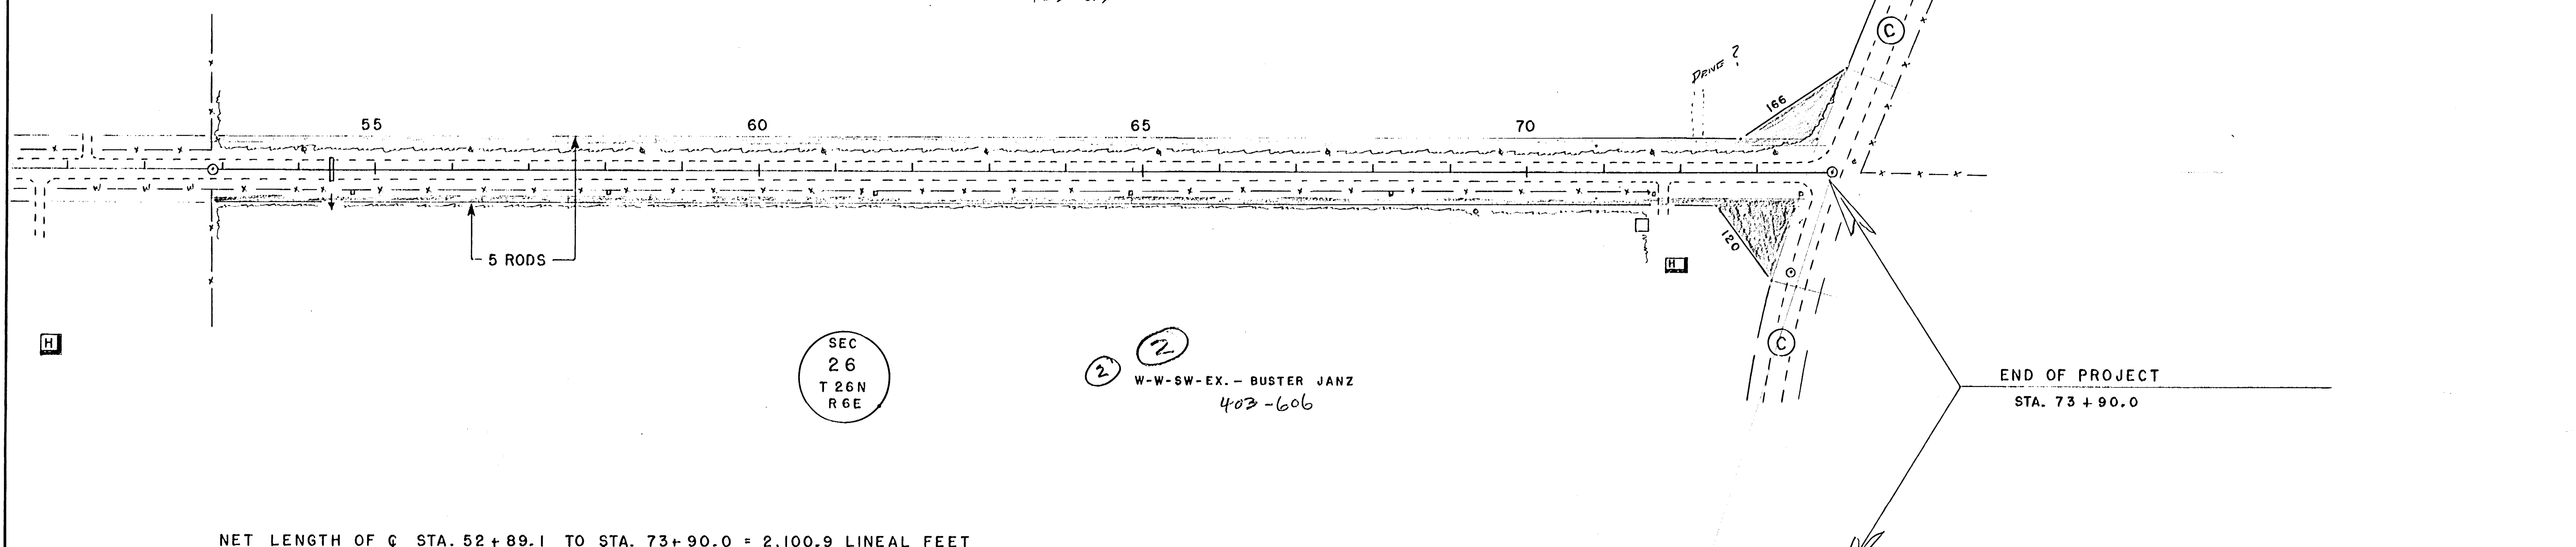

NET LENGTH OF \bar{C} STA. 52+89.1 TO STA. 73+90.0 = 2,100.9 LINEAL FEET

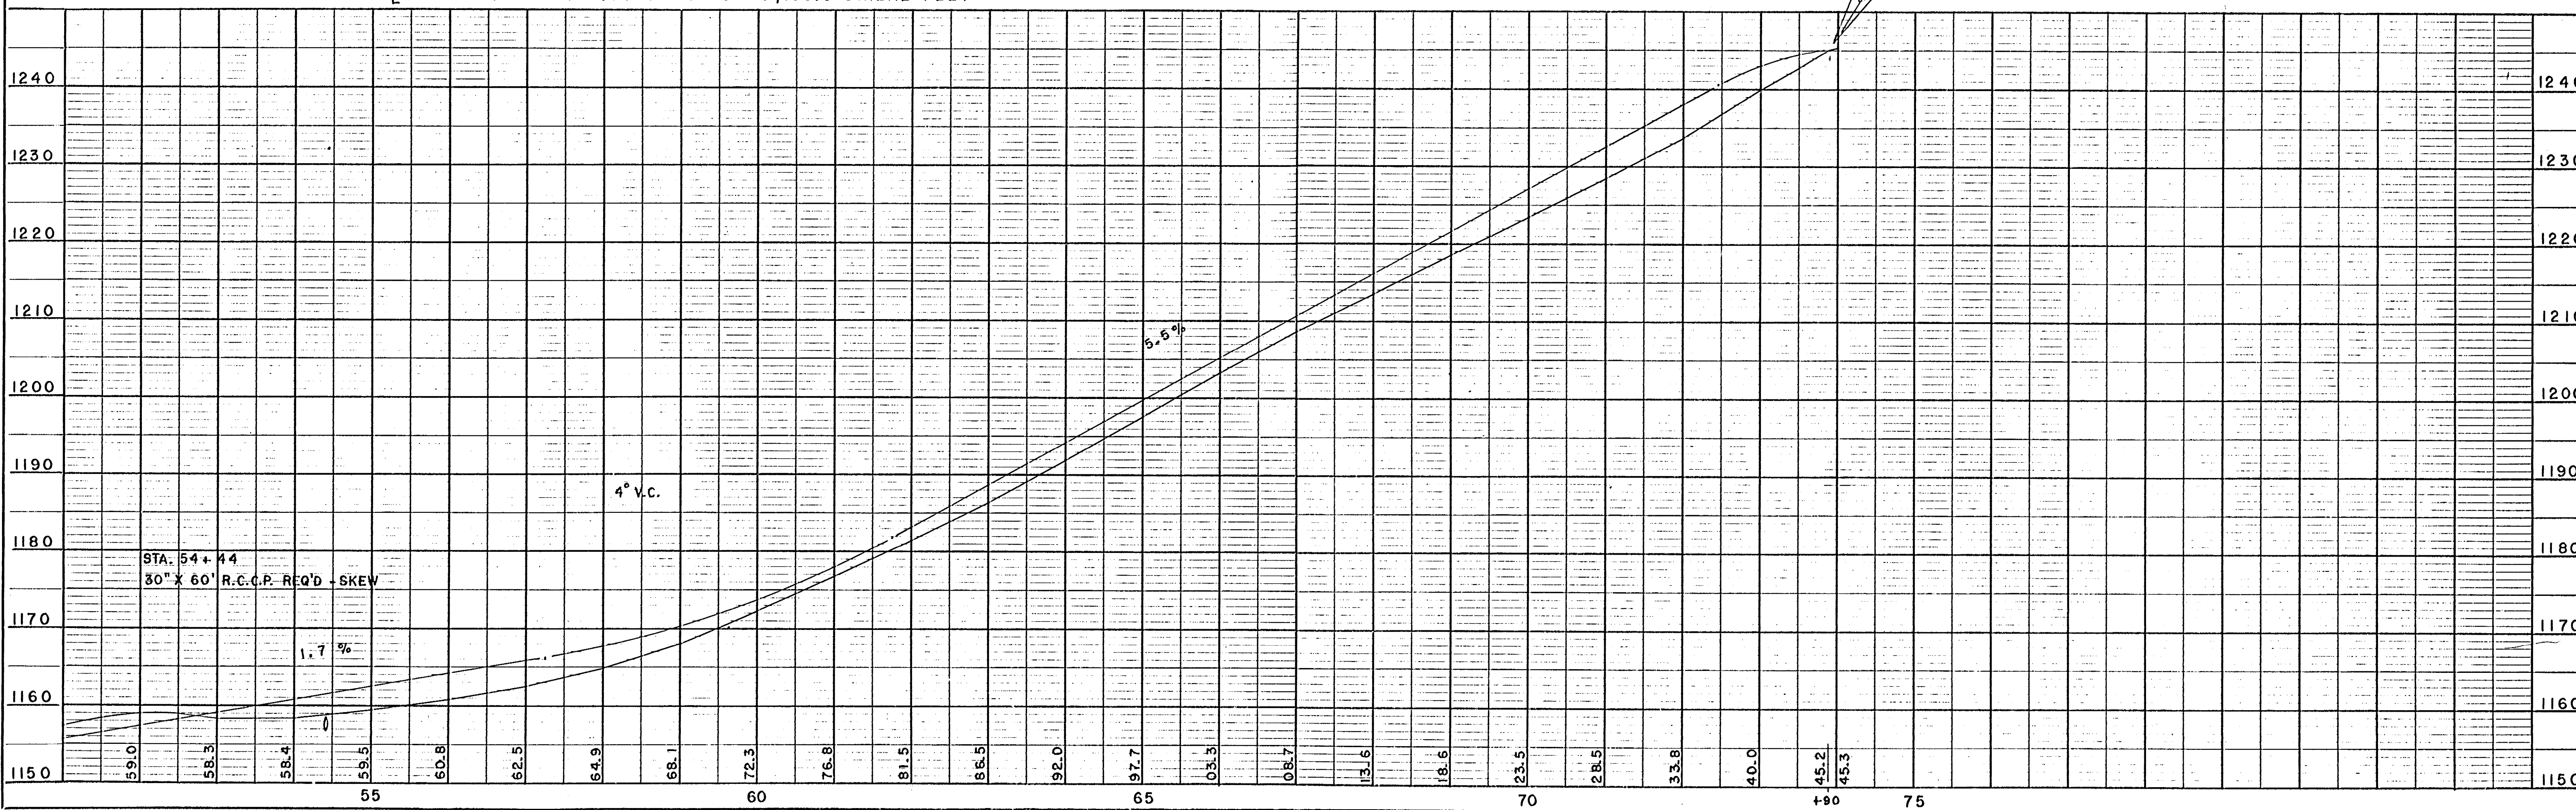

CONTOUR SKETCH - MEAD DAM BRIDGE - C.T.H. "0" - MARATHON COUNTY

